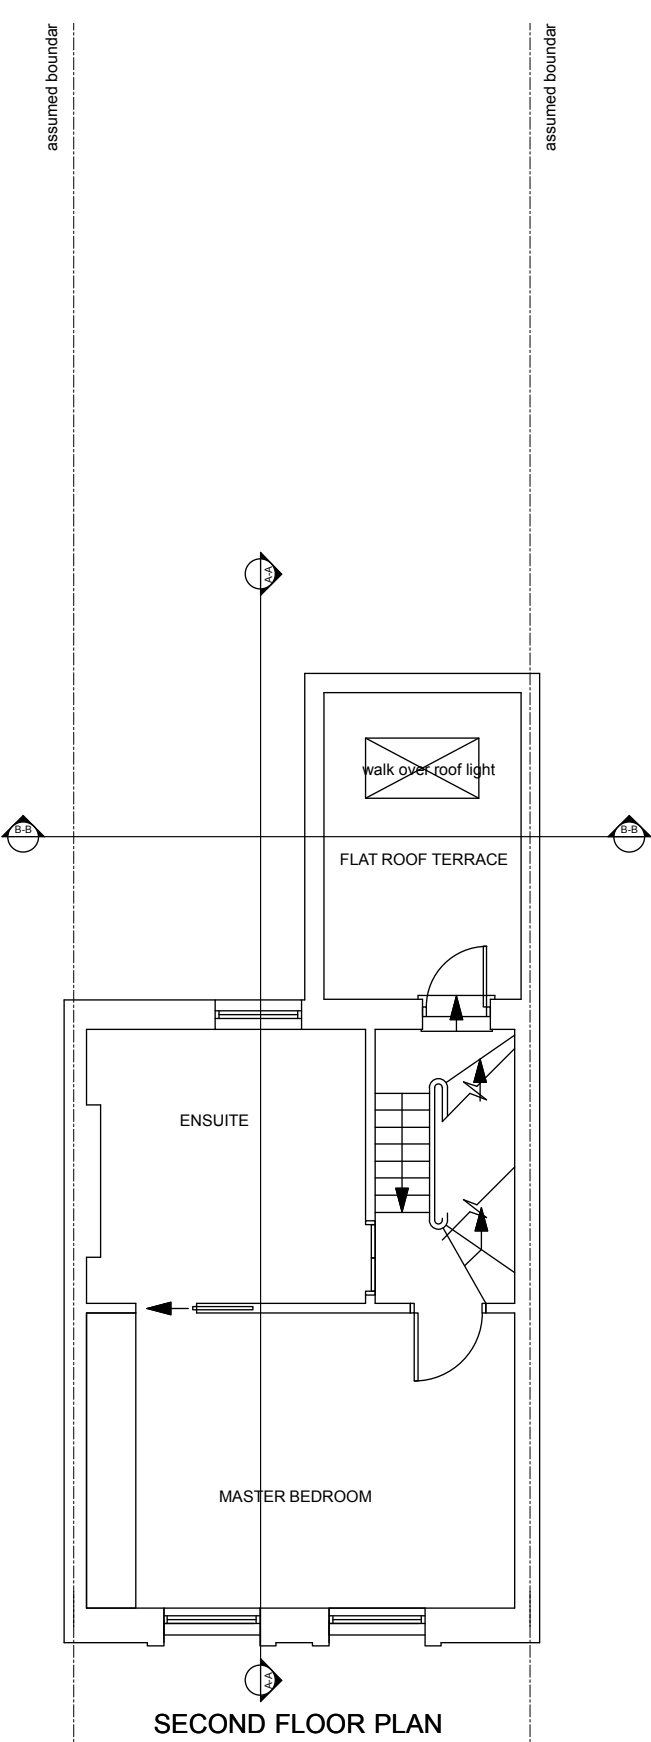
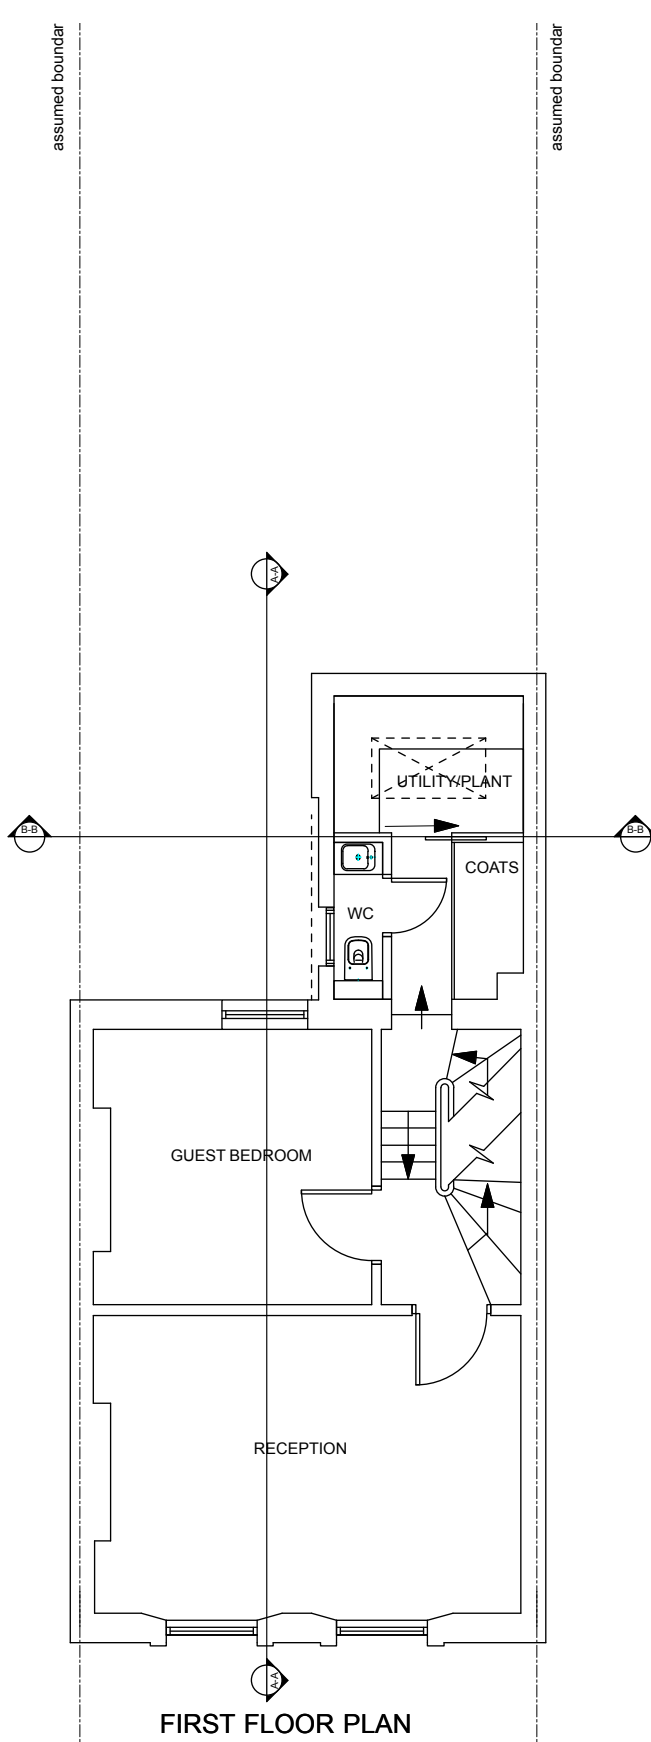
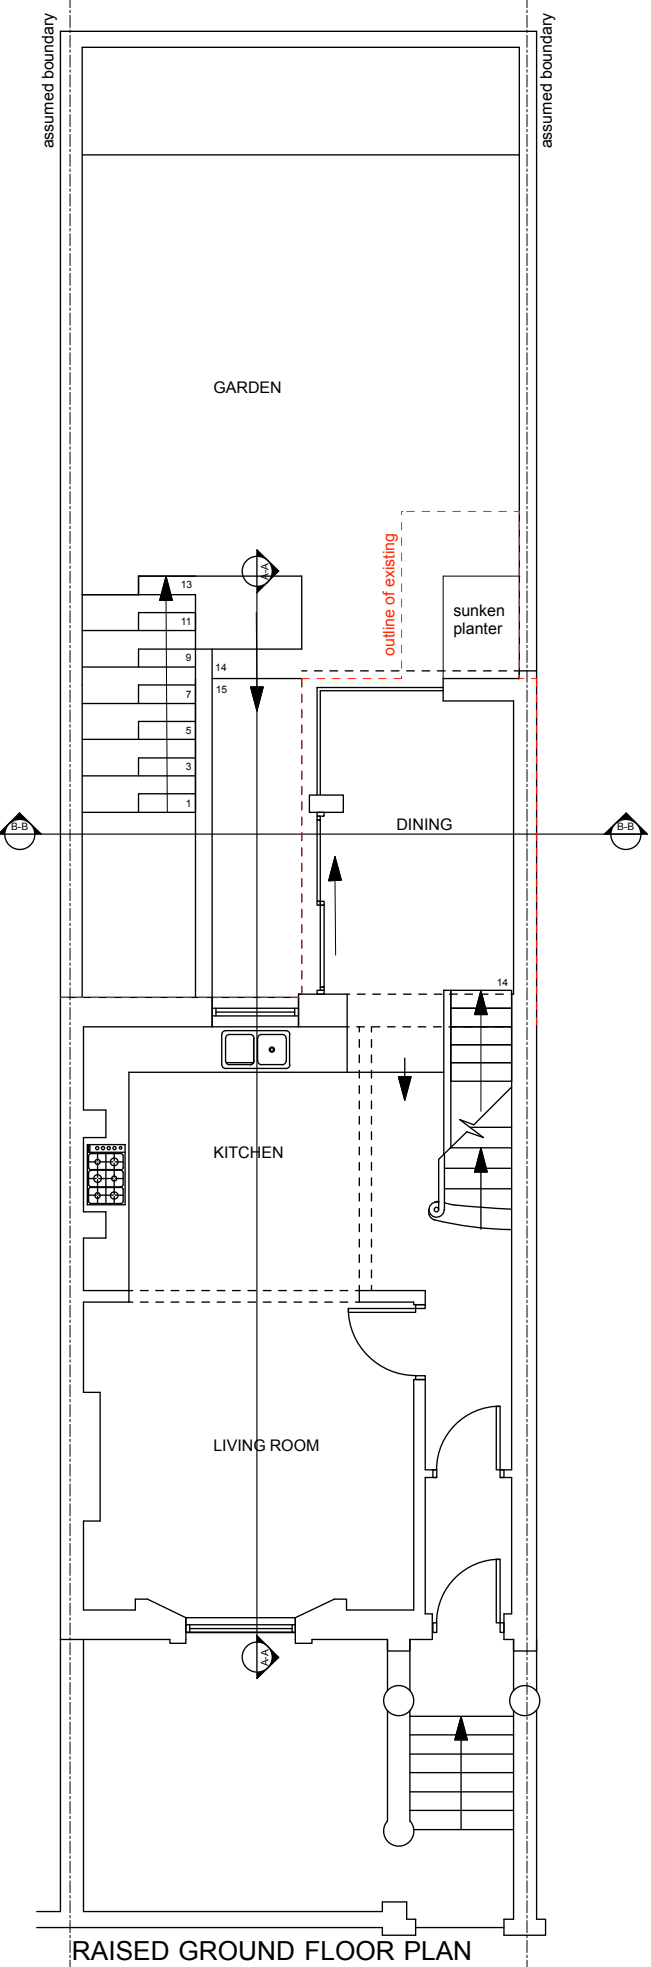
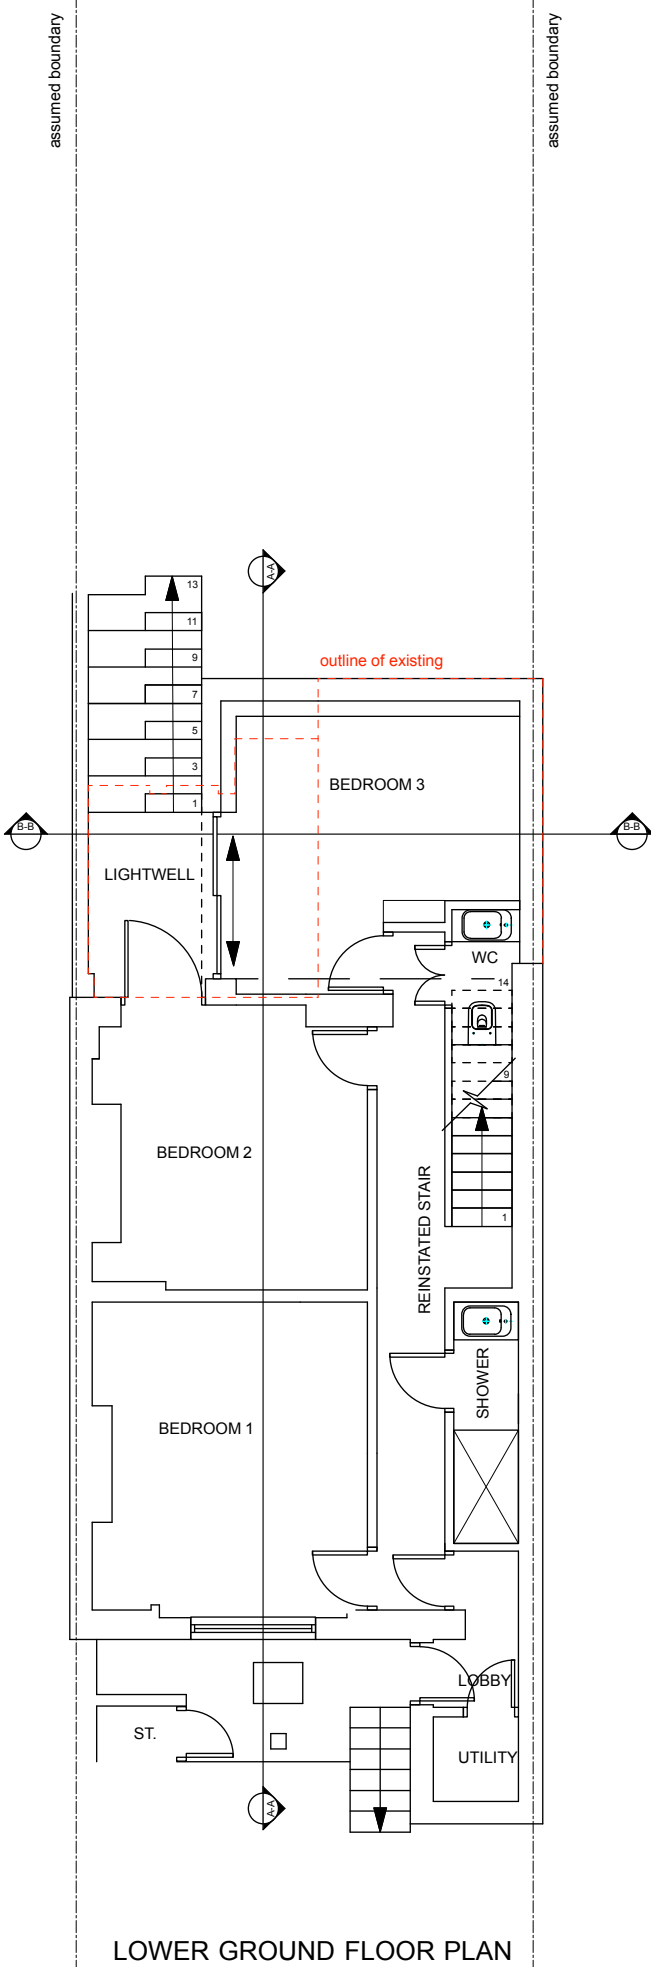


McAlisterGill Ltd

Proposed Plans

McAlisterGill

Drawn By
Scale
Status

RG
1:100
Planning

Architecture & Design Services

Issue Notes

Date

18 Barking Road London E6 3BP

113.201PL/

McAlisterGill@Gmail.com