



U-Value 0.12

AMENITY

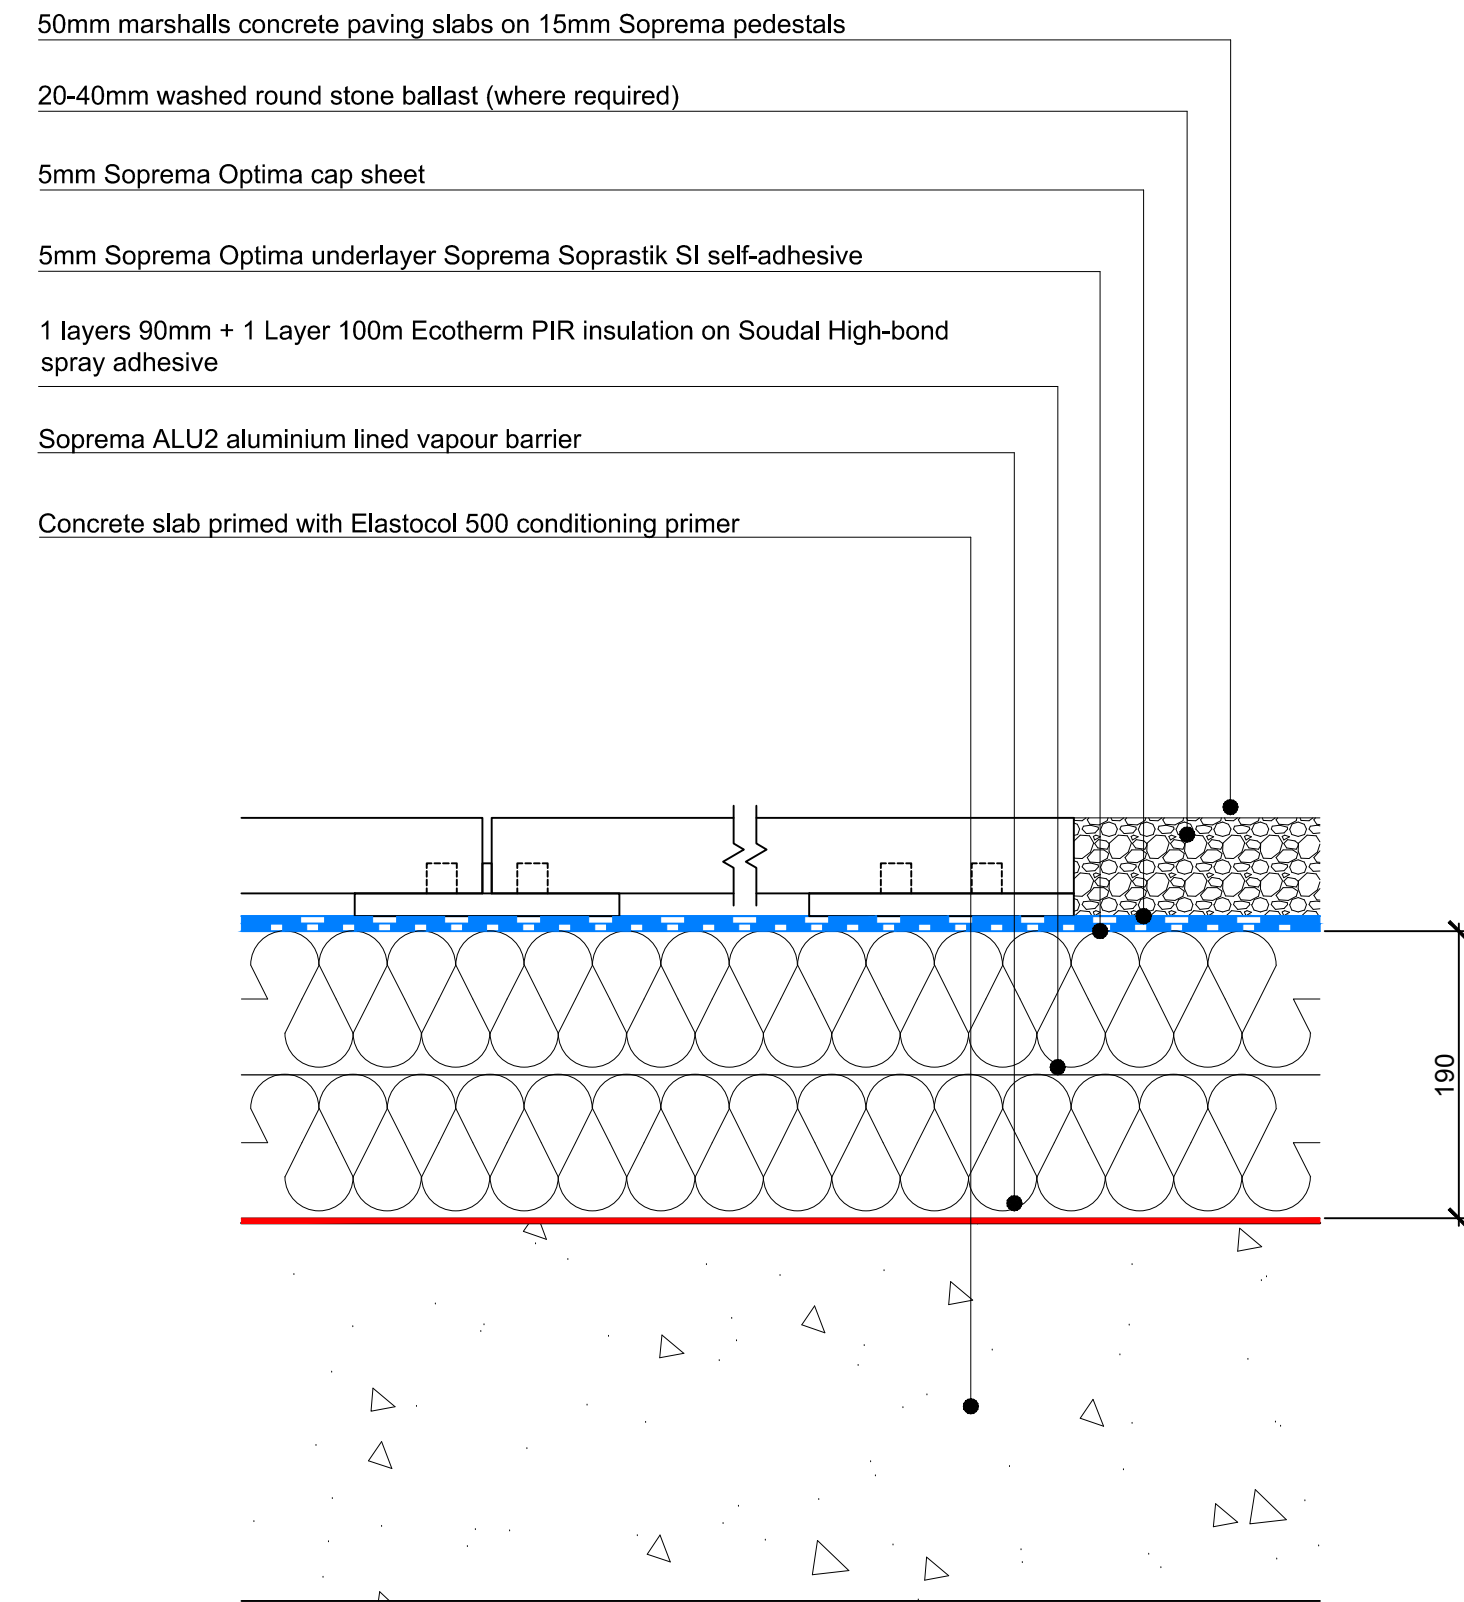


Ecotherm PIR

GREEN ROOF

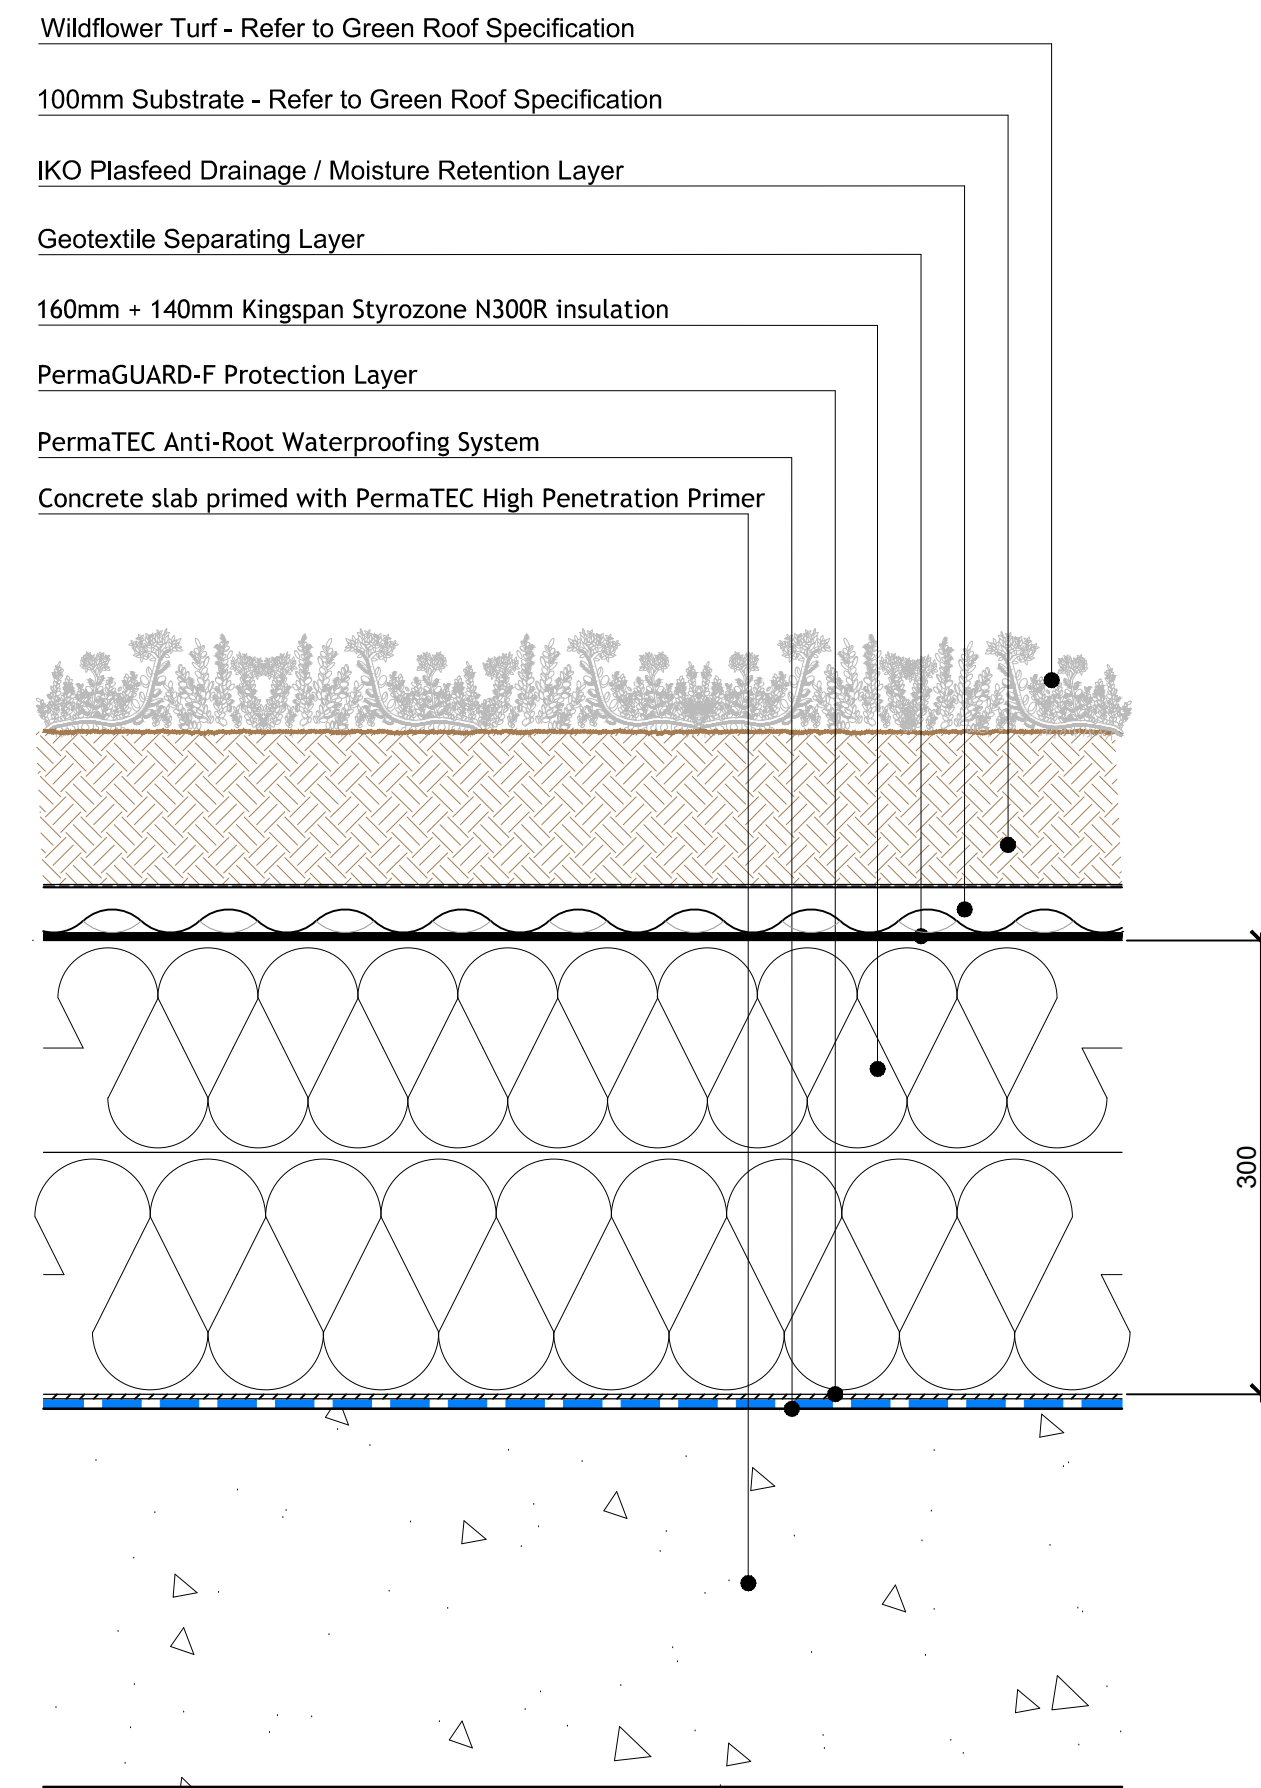

Styrozone

BROWN ROOF

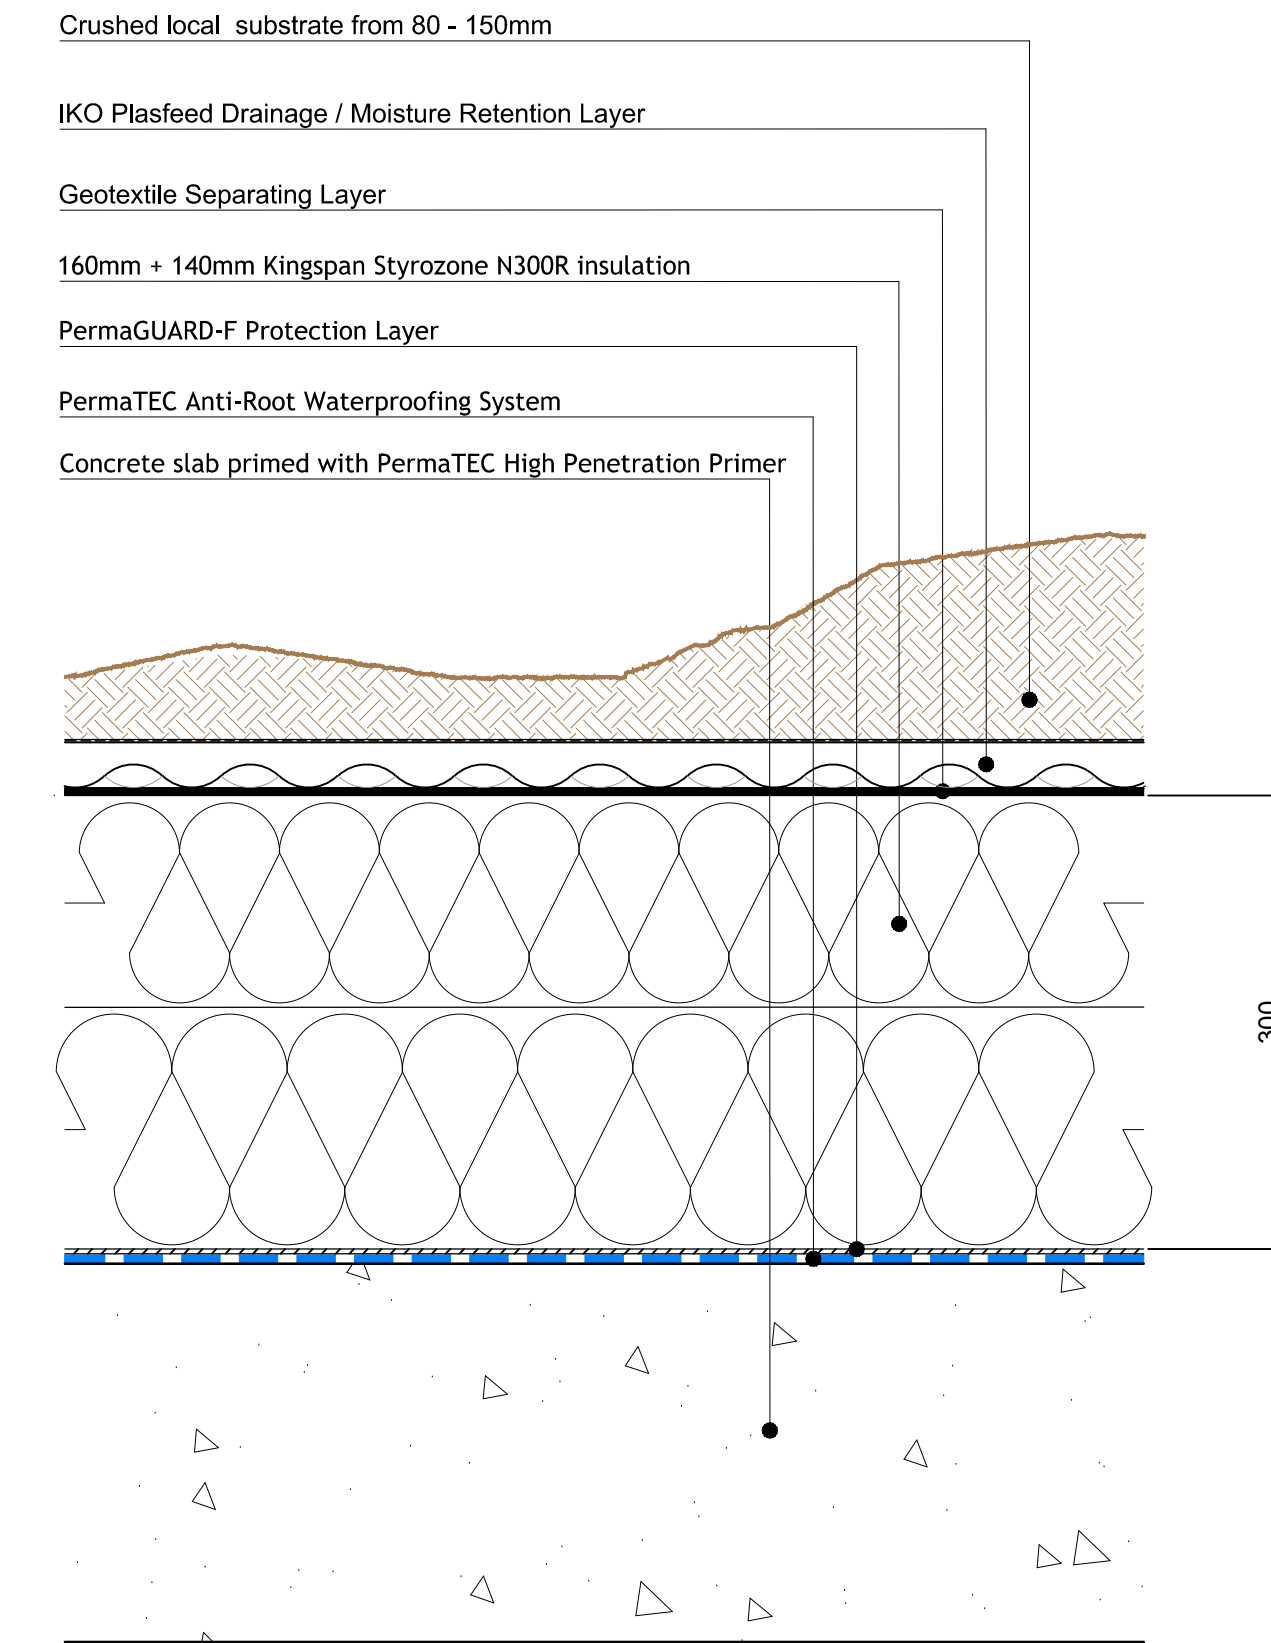

Styrozone

Note:
This page should be read in conjunction with drawing No. 32875-L-90-102
Refer 32875-PP-P2-Green Roof Specification for further detail.

Revision	Date	Description
P2	30/10/18	Brown roof sub. depth increased to 80mm Min.

BroadwayMalyan^{BM}

Eastgate, 2 Castle Street
Castlefield, Manchester
M3 4LZ

T: +44 (0)161 819 2277
F: +44 (0)161 819 2332
E: Man@BroadwayMalyan.com
www.BroadwayMalyan.com

Client
Taylor Wimpey Central London
Project
**Phoenix Place - Phase 2
Mount Pleasant, London**
Description
Roof specifications

Status
PLANNING
Scale 1:5@A1 Drawn By CG Date AUG 2018
Job Number 32875-2 Drawing Number GSD-27-002 Revision P2