



- NOTES
- 1 ALL DIMENSIONS AND LEVELS ARE TO BE DETERMINED AND CHECKED BY THE CONTRACTOR ON SITE. SHOULD ANY DISCREPANCY BE IDENTIFIED BETWEEN THE DIMENSIONS AND OR DETAILS DETERMINED ON SITE, AND THOSE SHOWN THOSE SHOWN ON THE RELEVANT DRAWINGS, THE ARCHITECT SHALL BE NOTIFIED IMMEDIATELY, AND HIS INSTRUCTIONS OBTAINED PRIOR TO THE COMMENCEMENT OF THE WORK.
 - 2 THE CONTRACTOR SHALL BE RESPONSIBLE FOR THE DESIGN AND IMPLEMENTATION OF ALL TEMPORARY WORKS, AND THE SAFETY AND STABILITY OF THE NEW WORKS AND ADJACENT STRUCTURES DURING CONSTRUCTION.
 - 3 WHERE A PRODUCT IS SPECIFIED TO BE OBTAINED FROM A MANUFACTURER OR SUPPLIER, THE CONTRACTOR SHALL INSTALL THE PRODUCT IN ACCORDANCE WITH THE INSTRUCTIONS SUPPLIED BY THE MANUFACTURER. SHOULD THERE BE ANY VARIATION BETWEEN THE WORK SPECIFIED ON THE DRAWINGS AND THE MANUFACTURER'S INSTRUCTIONS, THE CONTRACTOR SHALL REFER THE MATTER TO THE ARCHITECT FOR INSTRUCTION BEFORE PROCEEDING.


- PROPOSED PLANNING NOTES
- 01 PROPOSED SHED FOR BIKE AND BIN STORAGE. WHITE PAINTED TIMBER FINISH WITH PLANTED ROOF
 - 02 EXISTING WINDOWS TO BE REPLACED WITH NEW DOUBLE GLAZED WHITE POWDERCOATED ALUMINIUM WINDOWS TO MATCH EXISTING.
 - 03 EXISTING GARAGE DOOR REMOVED. PROPOSED DOUBLE GLAZED WHITE POWDERCOATED ALUMINIUM WINDOW TO MATCH WINDOWS ABOVE.
 - 04 INFILL WALL SET BACK WITH RENDER FINISH TO MATCH EXISTING.
 - 05 PROPOSED WHITE FIBRE CEMENT CLADDING TO MATCH EXISTING.
 - 06 PROPOSED DOUBLE GLAZED BLACK POWDERCOATED ALUMINIUM SLIDING DOOR AND WINDOW.
 - 07 LOW LEVEL WHITE FENCE EXTENDED TO MATCH EXISTING

REVISIONS	NO.	DATE	DESCRIPTION
P03	25.10.2018	ISSUED FOR PLANNING	
P02	25.07.2018	ISSUED FOR PLANNING	
P01	23.07.2018	ISSUED TO CLIENT.	

Project 1813 Renovation / Extension

Client Ruth Marie Mackrodt

Location 83 Fellows Road
NW3 3JS London

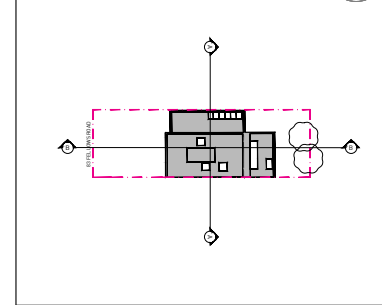

Fraher Architects Ltd. Telephone +44(0)20 32668636
 The Studio 16 Gabriel Street London SE23 1DT United Kingdom
 Email mail@fraher.co www.fraher.co




Title Planning Drawings
Cycle Store and Window Details

Status Planning Scale 1:50 @ A1

Drawn MM Checked EW Authorised JF

Revision P03 Date 17.07.2018

1813PL014

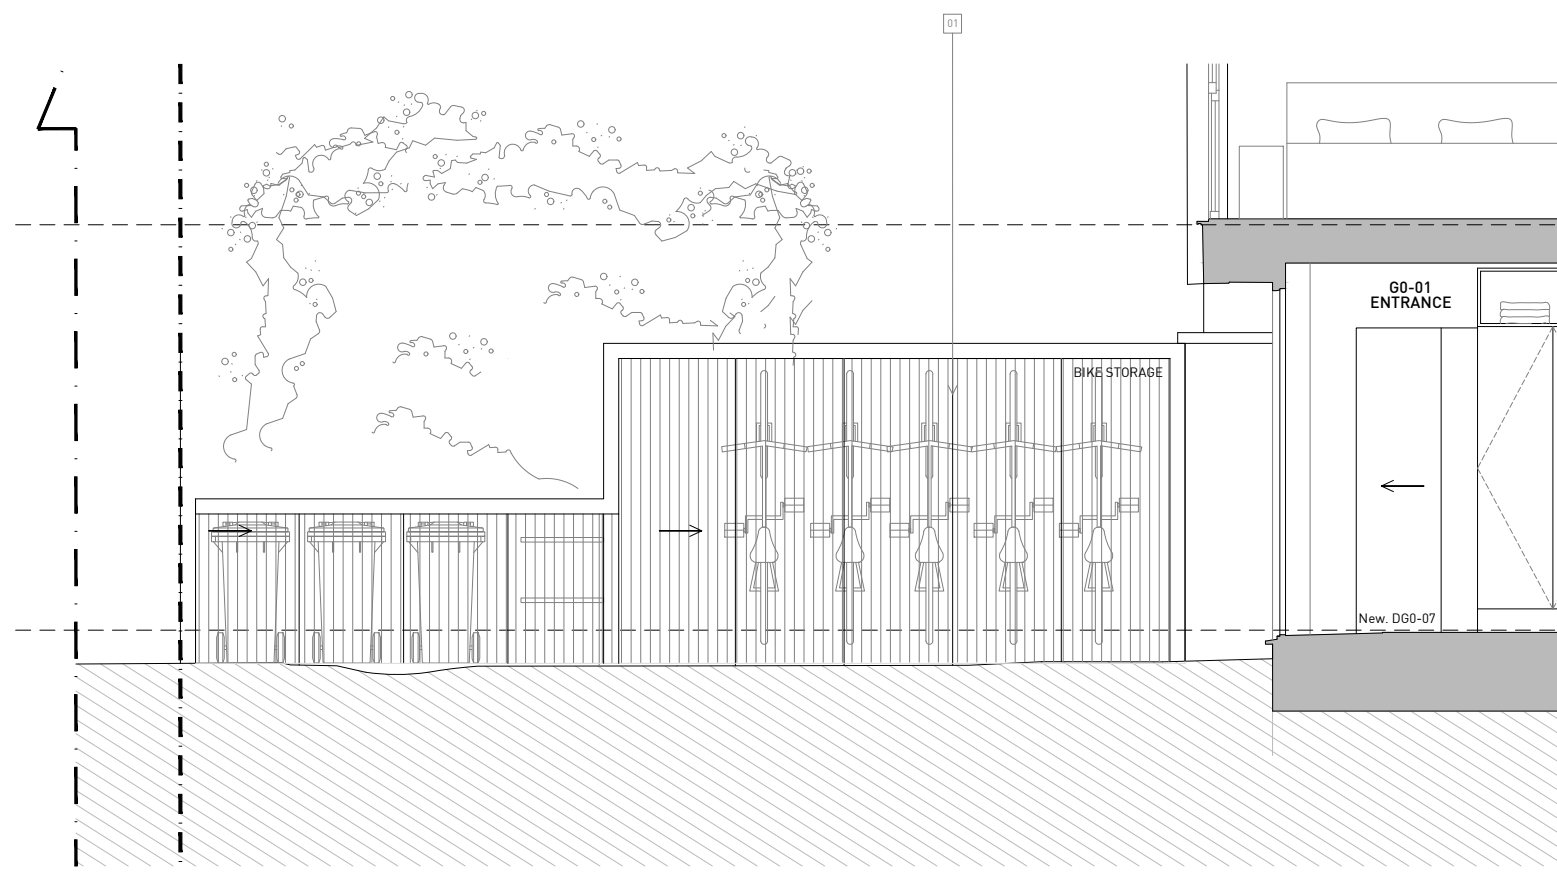

PROPOSED CYCLE AND BIN STORE ELEVATION 1:25 @ A1 / 1:50 @ A3



PROPOSED STREET/CYCLE AND BIN STORE ELEVATION 1:25 @ A1 / 1:50 @ A3



PROPOSED WINDOW ELEVATION 1:25 @ A1 / 1:50 @ A3

