



Revisions			
<p>The contents of this plan including the printed notes are copyright. Reproduction in whole or part is not permitted without prior consent of Abalux in writing.</p>			
<p>Project</p> <p>66 Belsize Lane, London NW3 5BJ</p>			
<p>Drawing Title</p> <p>Existing Front Elevation</p>			
<p>66&72BL-10/07/2018 - E 01 A</p>			
Scale	Drawn by	Checked by	
A3@1:100	P.M	S.A	

notes:
The contractors are to check all dimensions, drain runs and general conditions on site before works commence, and inform Akelius immediately upon discovery of any errors, omissions or discrepancies.
All works are to be carried out in accordance with current building regulations, British standards, codes of practice and local authority requirements.



Revisions		

The contents of this plan including the printed notes are copyright. Reproduction in whole or part is not permitted without prior consent of Akelius in writing.

Project	66 Belsize Lane, London NW3 5BJ
---------	---------------------------------------

Drawing Title	Proposed Front Elevation
---------------	--------------------------

66&72BL-10/07/2018 - PL 01 A		
Scale	Drawn by	Checked by
A3@1:100	P.M	S.A




Ground Floor Plan



Revisions		
<p>The contents of this plan including the printed notes are copyright. Reproduction in whole or part is not permitted without prior consent of Avelus in writing.</p>		
<p>Project</p> <p>66 Belsize Lane, London NW3 5BJ</p>		
<p>Drawing Title</p> <p>Existing Lower Ground, Ground and First Floor Plans</p>		
<p>66BL-10/07/2018 - EP 01</p>		
Scale	Drawn by	Checked by
A3@1:100	P.M	S.A



notes:
The contractors are to check all dimensions, drain runs and general conditions on site before works commence, and inform Akelius immediately upon discovery of any errors, omissions or discrepancies.
All works are to be carried out in accordance with current building regulations, British standards, codes of practice and local authority requirements.

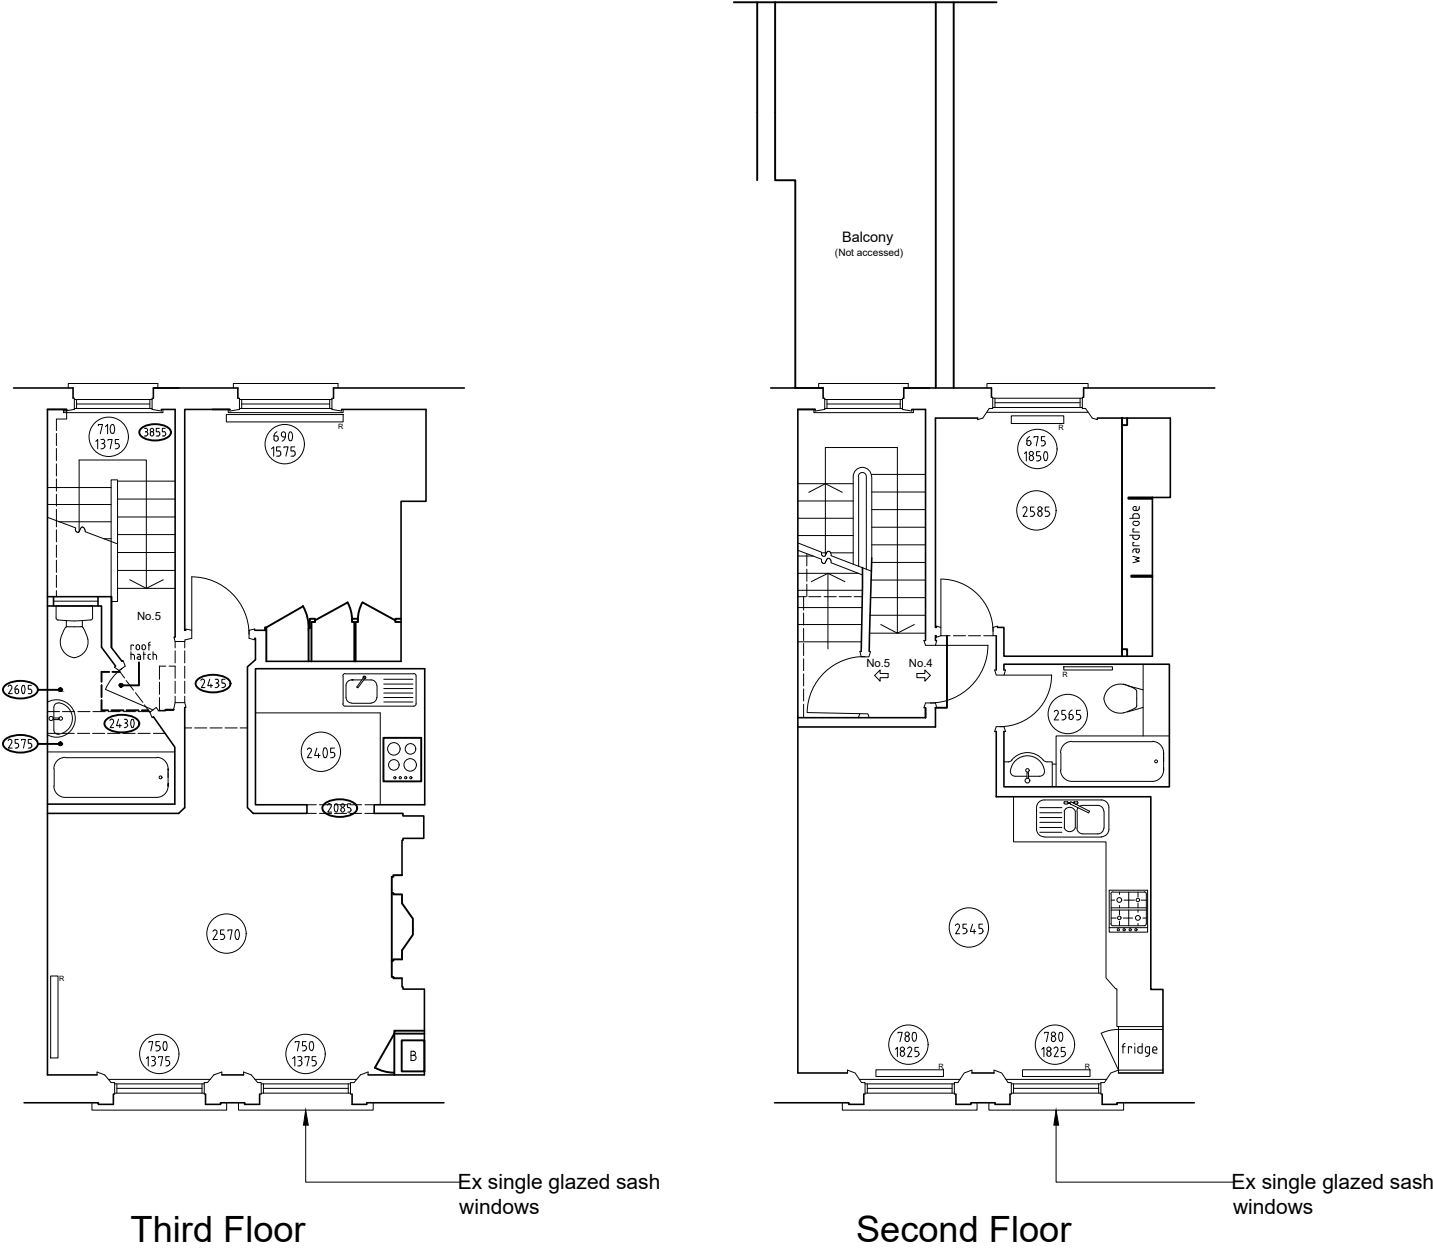

Revisions		


The contents of this plan including the printed notes are copyright. Reproduction in whole or part is not permitted without prior consent of Akelius in writing.

Project
66 Belsize Lane,
London
NW3 5BJ


Drawing Title
Existing Second and
Third
Floor Plans

Scale	Drawn by	Checked by
A3@1:100	P.M	S.A


notes:
The contractors are to check all dimensions, drain runs and general conditions on site before works commence, and inform Akelius immediately upon discovery of any errors, omissions or discrepancies.
All works are to be carried out in accordance with current building regulations, British standards, codes of practice and local authority requirements.

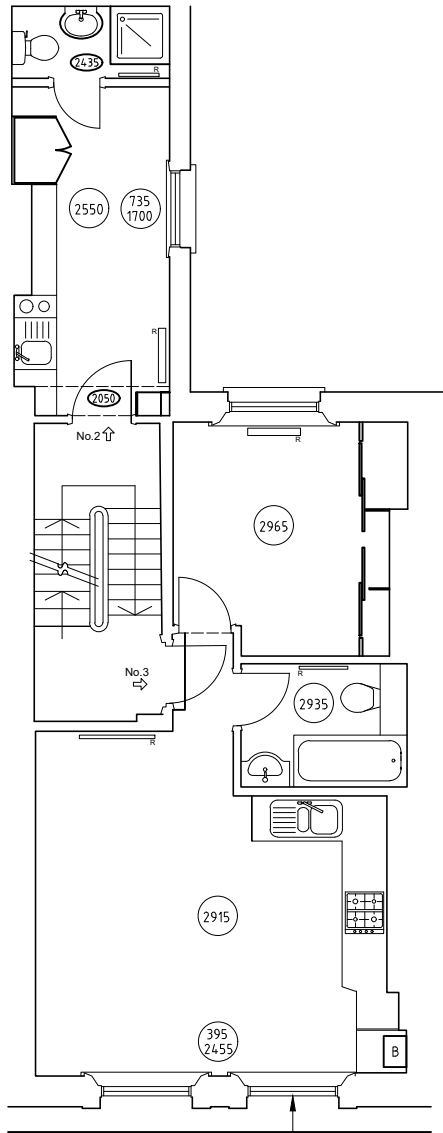

First Floor Plan

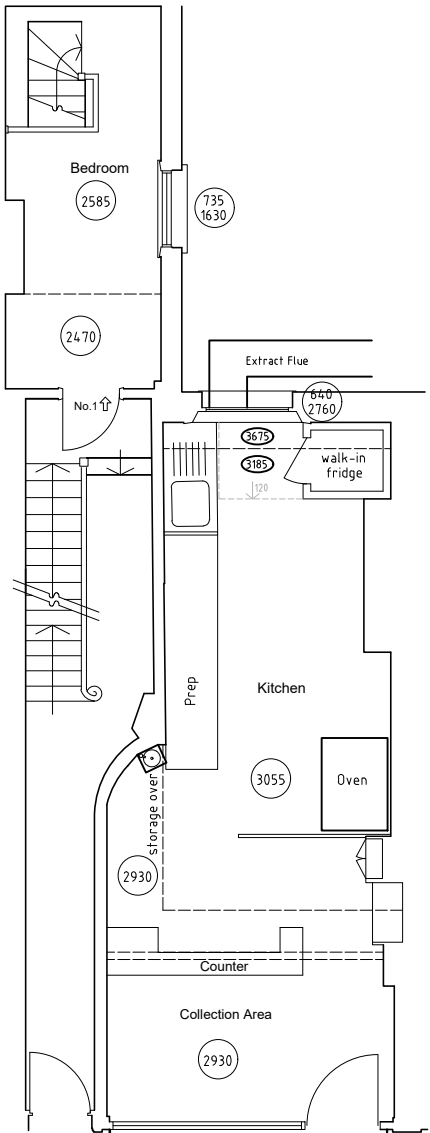

Ground Floor Plan

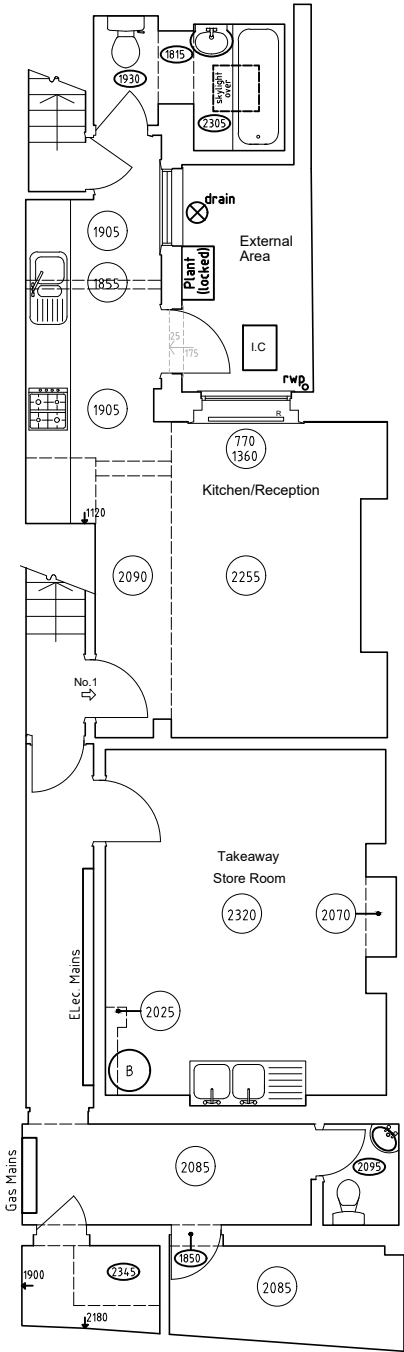

Lower Ground Floor Plan

Revisions		


The contents of this plan including the printed notes are copyright. Reproduction in whole or part is not permitted without prior consent of Akelius in writing.

Project 66 Belsize Lane,
London
NW3 5BJ

Drawing Title
Proposed Lower Ground,
Ground and First Floor
Plans

Scale	Drawn by	Checked by
A3@1:100	P.M	S.A

notes:
The contractors are to check all dimensions, drain runs and general conditions on site before works commence, and inform Akelius immediately upon discovery of any errors, omissions or discrepancies.
All works are to be carried out in accordance with current building regulations, British standards, codes of practice and local authority requirements.

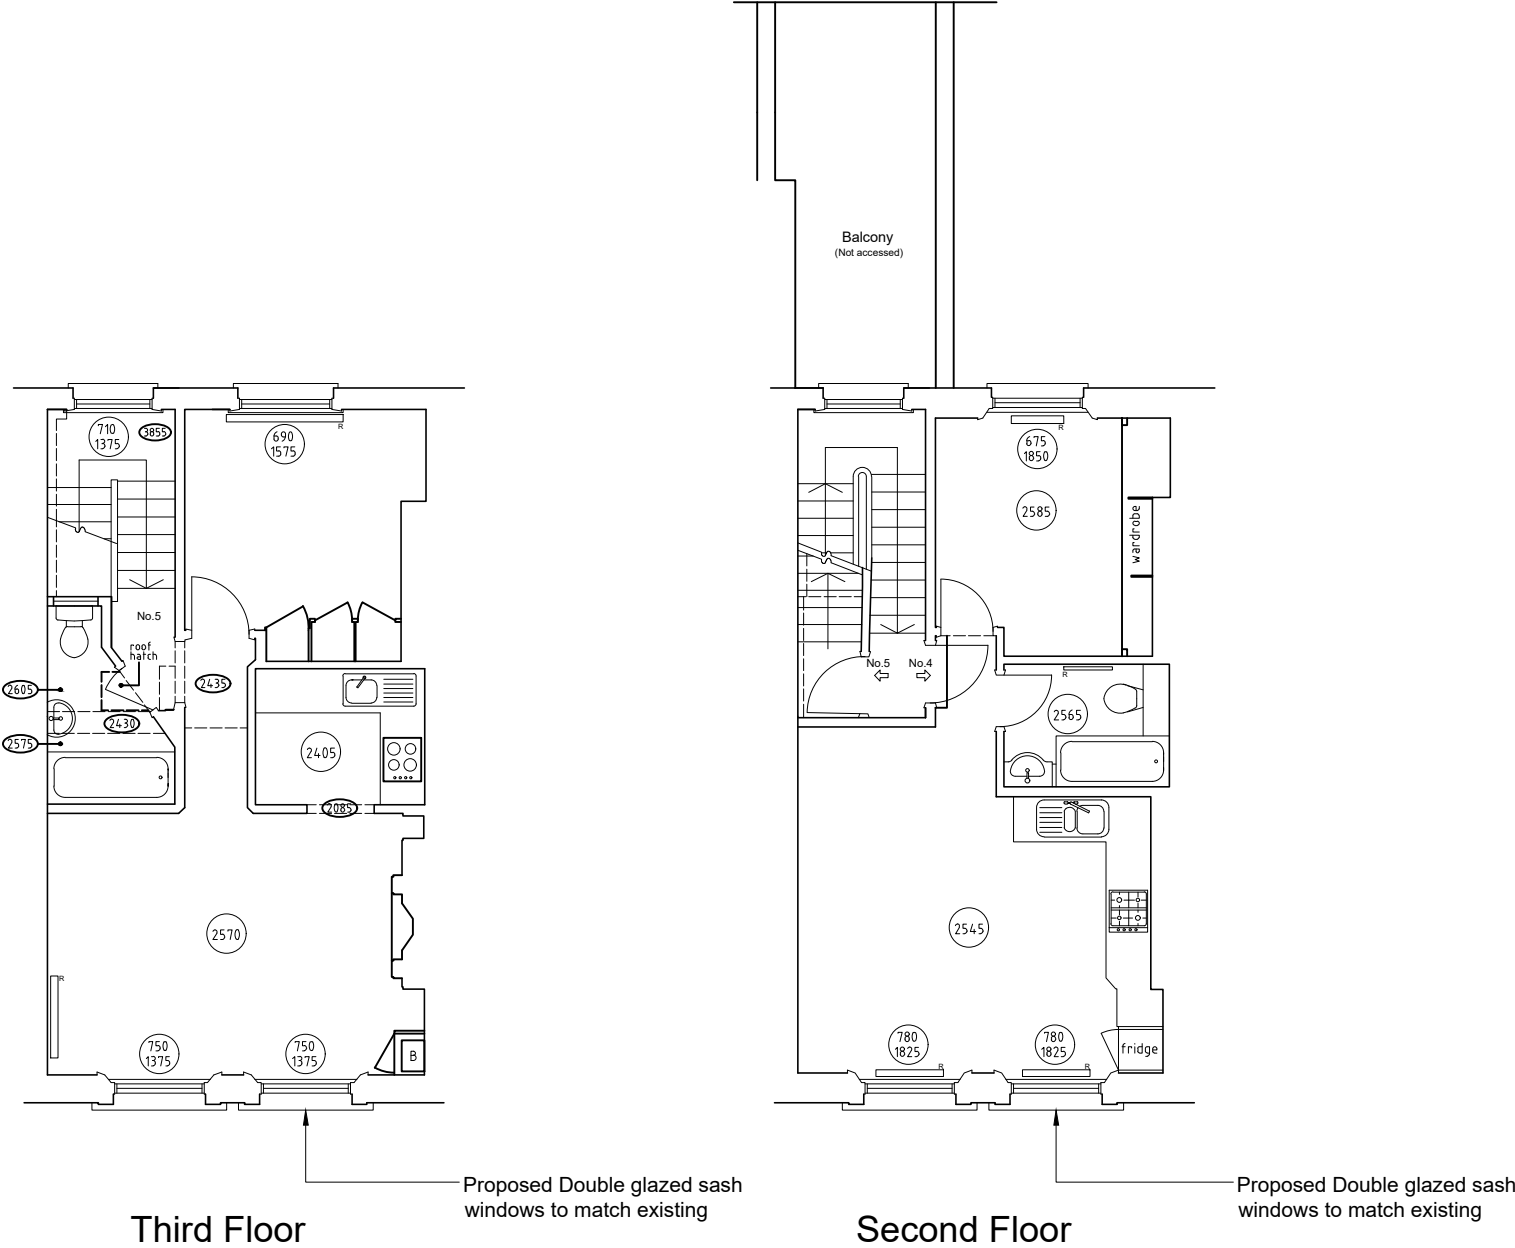

Revisions		


The contents of this plan including the printed notes are copyright. Reproduction in whole or part is not permitted without prior consent of Akelius in writing.

Project
66 Belsize Lane,
London
NW3 5BJ

Drawing Title
Proposed Second and
Third
Floor Plans

Scale	Drawn by	Checked by
A3@1:100	P.M	S.A

notes:
The contractors are to check all dimensions, drain runs and general conditions on site before works commence, and inform Akelius immediately upon discovery of any errors, omissions or discrepancies.
All works are to be carried out in accordance with current building regulations, British standards, codes of practice and local authority requirements.

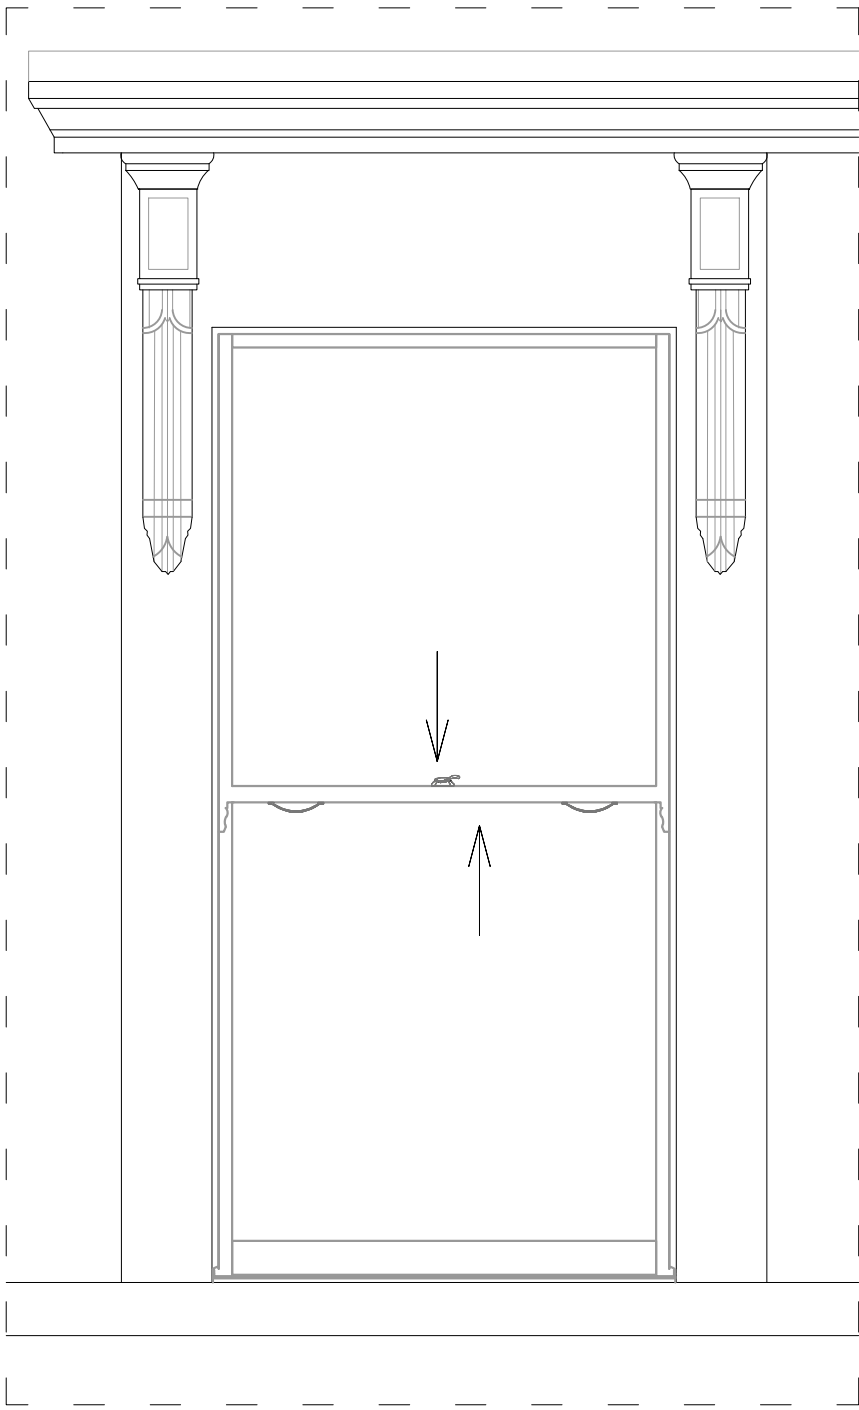


1

TYPE 66 A ELEVATION




2

TYPE 66 A PLAN

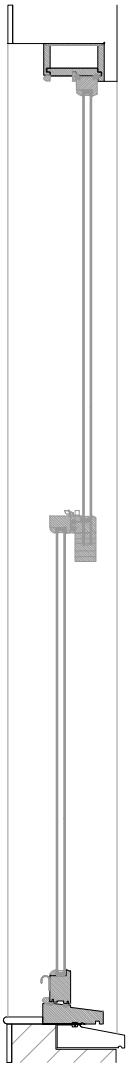

3

TYPE 66 A SECTION

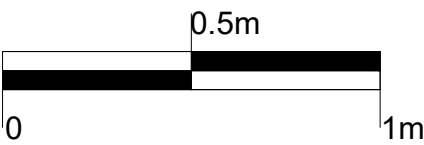

Revisions		


The contents of this plan including the printed notes are copyright. Reproduction in whole or part is not permitted without prior consent of Akelius in writing.

Project
66 & 72 Belsize Lane,
London
NW3 5BJ

Drawing Title
Proposed Front Window
Type 66A


Scale	Drawn by	Checked by
A3@1:20	P.M	S.A

notes:
The contractors are to check all dimensions, drain runs and general conditions on site before works commence, and inform Akelius immediately upon discovery of any errors, omissions or discrepancies.
All works are to be carried out in accordance with current building regulations, British standards, codes of practice and local authority requirements.

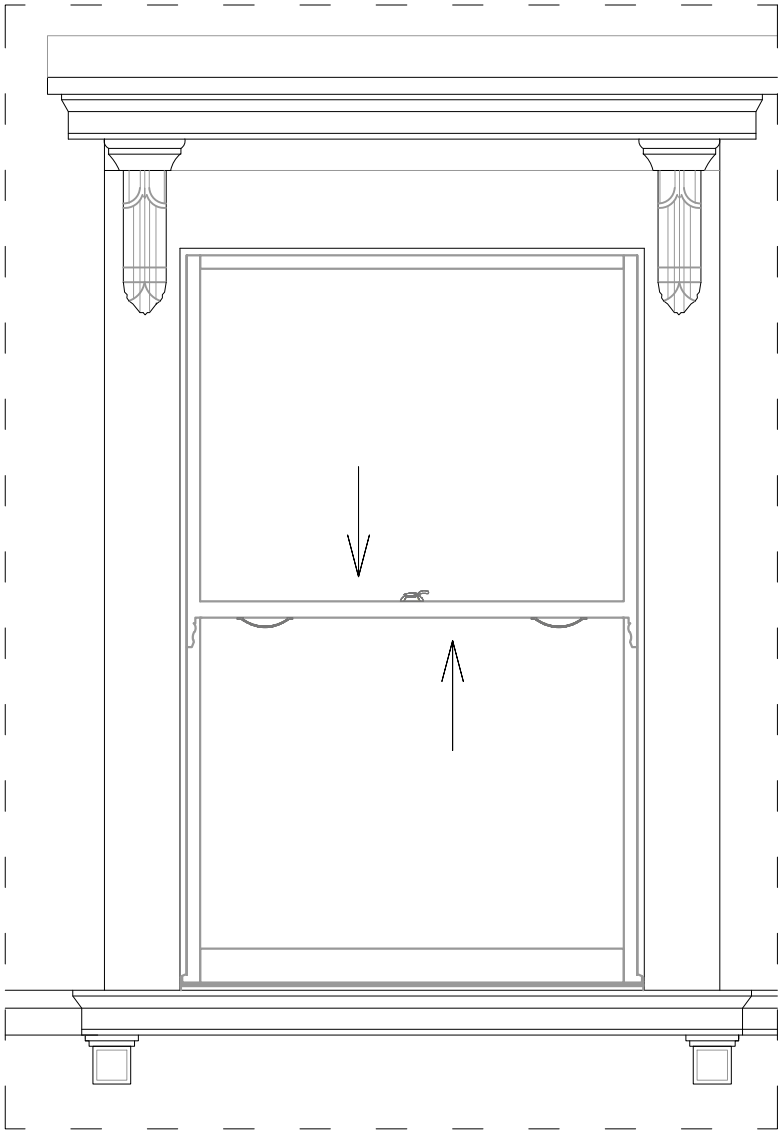

1

TYPE 66 B ELEVATION

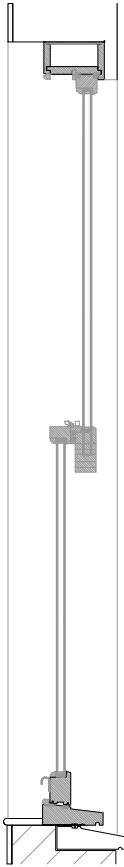


3

TYPE 66 B SECTION



2

TYPE 66 B PLAN

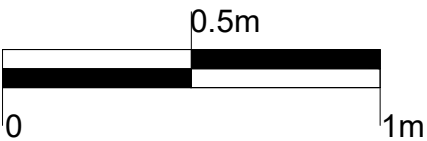

Revisions		

The contents of this plan including the printed notes are copyright. Reproduction in whole or part is not permitted without prior consent of Akelius in writing.

Project
66 & 72 Belsize Lane,
London
NW3 5BJ

Drawing Title
Proposed Front Window
Type 66 B

Scale	Drawn by	Checked by
A3@1:20	P.M	S.A