



Key Section

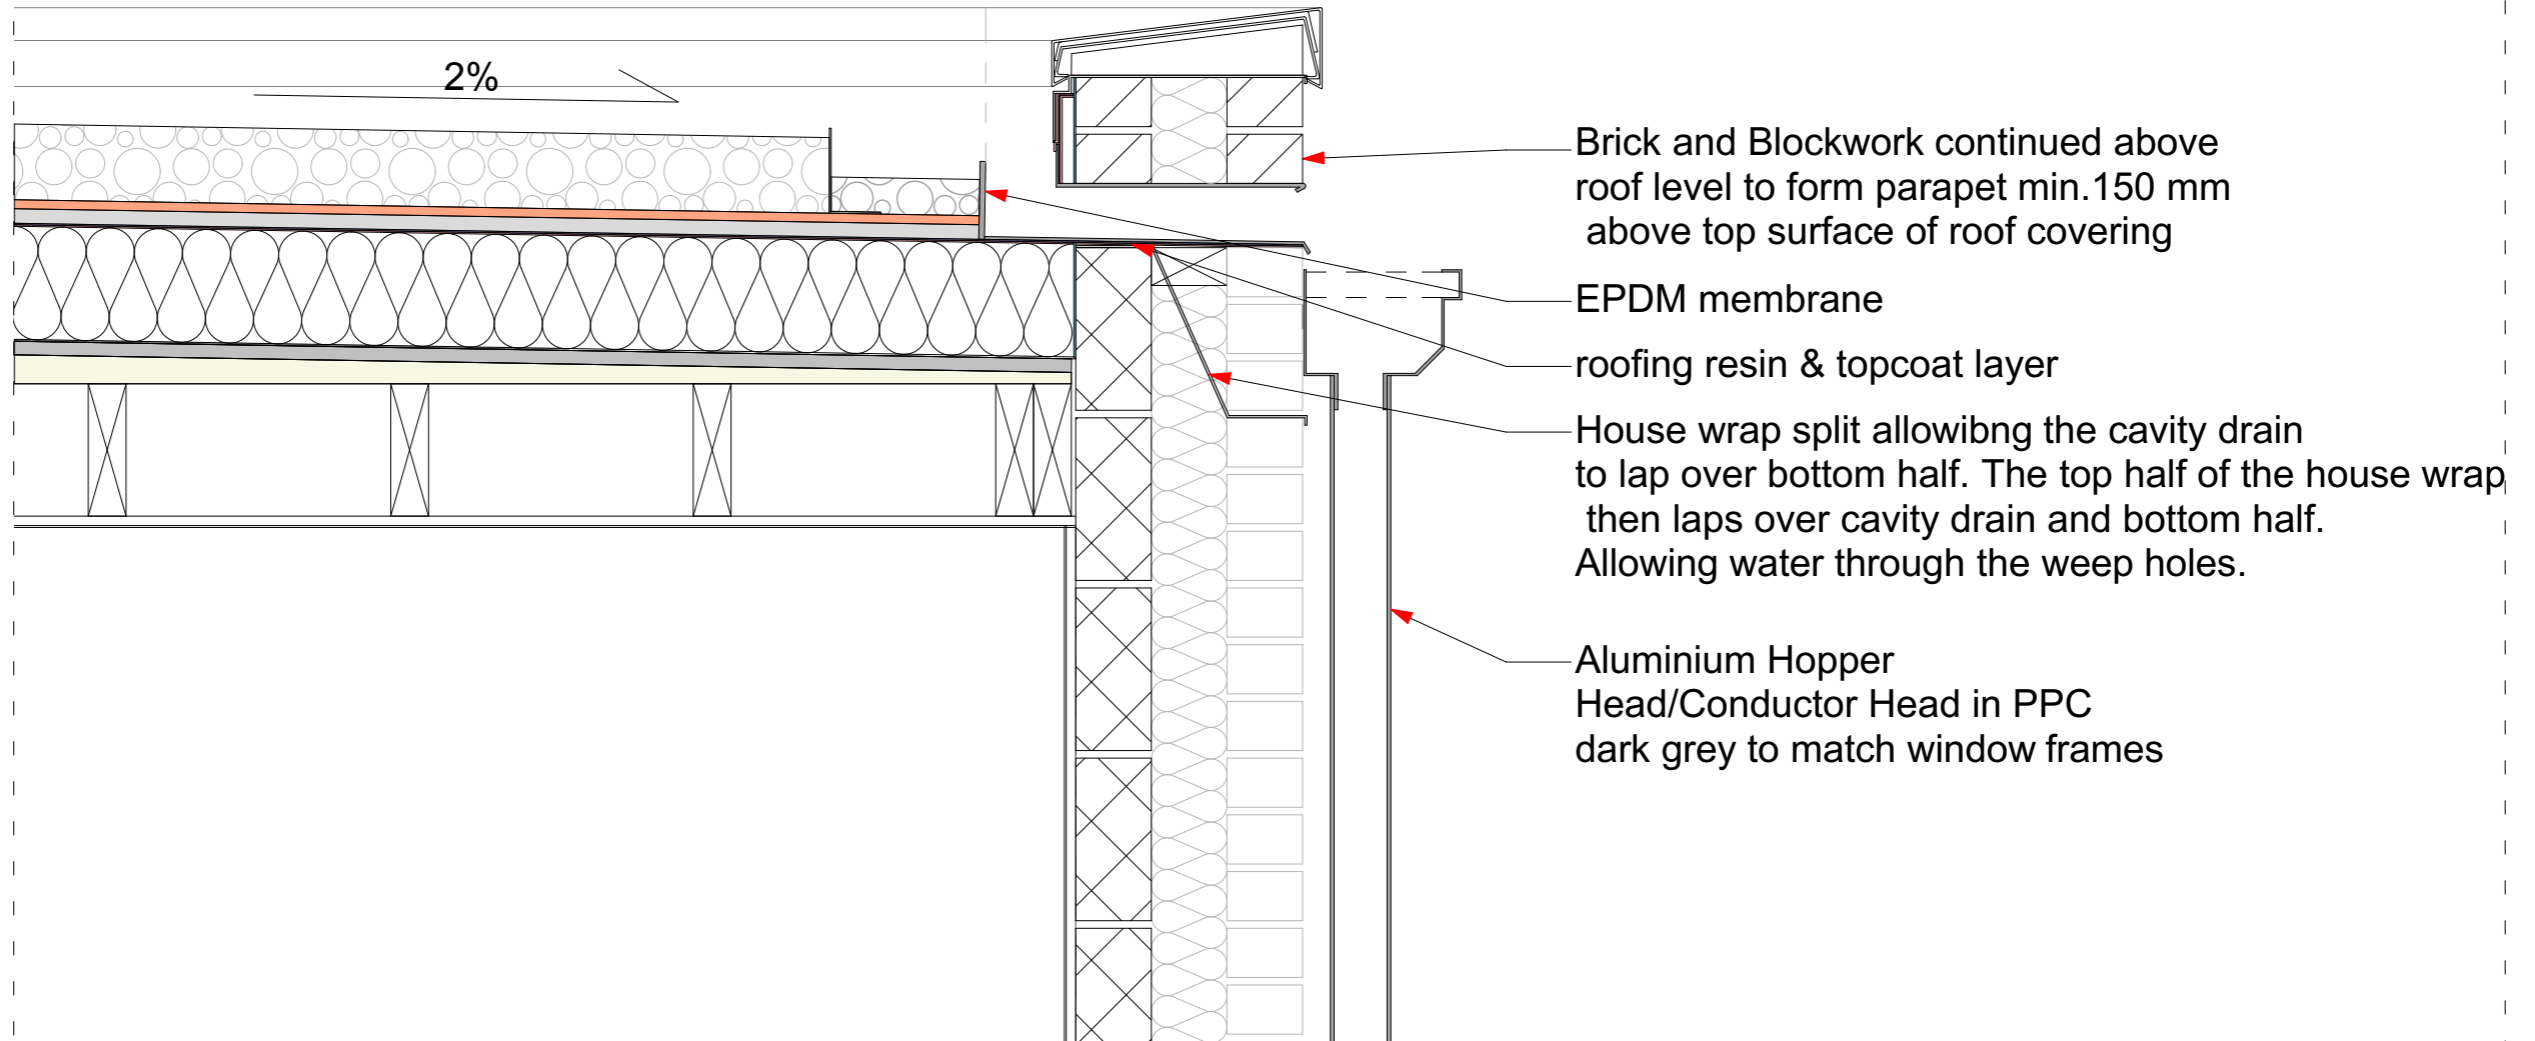

 <p>CRAWFORD PARTNERSHIP Architecture & Interior Design a. 1a Muswell Hill London, N10 3TH t. 0208 444 2070 w. crawfordpartnership.co.uk</p>	Extension Parapet Drainage		SCALE: 1:10, 1:200 @ A3	REV:	<p>NOTES: Report all errors and discrepancies promptly to architects before proceeding with the works. Do not scale from drawing. Figured dimensions to be worked to in all cases. The contractor is responsible for checking dimensions, tolerances and references. All structural information to be taken from the structural engineer's drawings.</p>
	PROJECT: 17 Kemplay Road/ 2017-337	CLIENT: Anne Marie & Jon Seymour		Updated:	
	DRAWING NO.: 03/503	STATUS: Tender			
	DRAWN: AK	CHECKED: AC	DATE: 27 July 2018		