
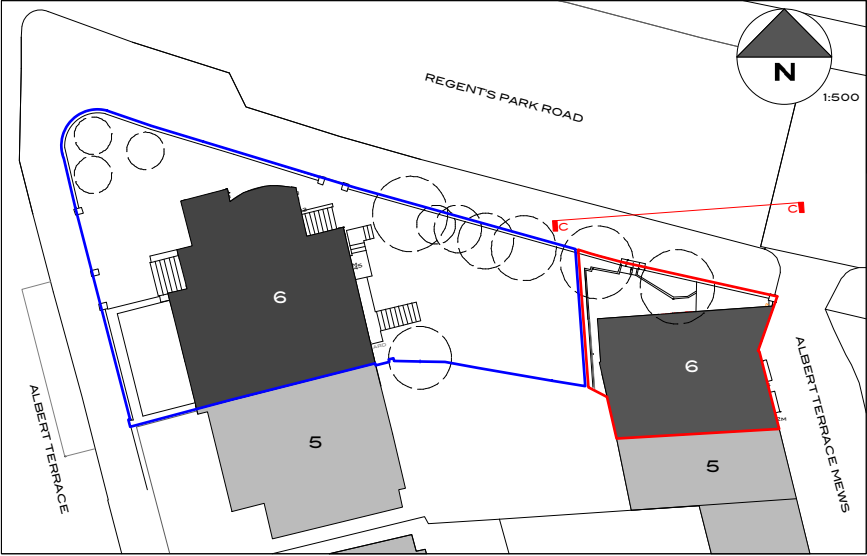


DATUM 40.99

SECOND FLOOR FL 38.99

FIRST FLOOR FL 36.23

GROUND FLOOR FL 33.43

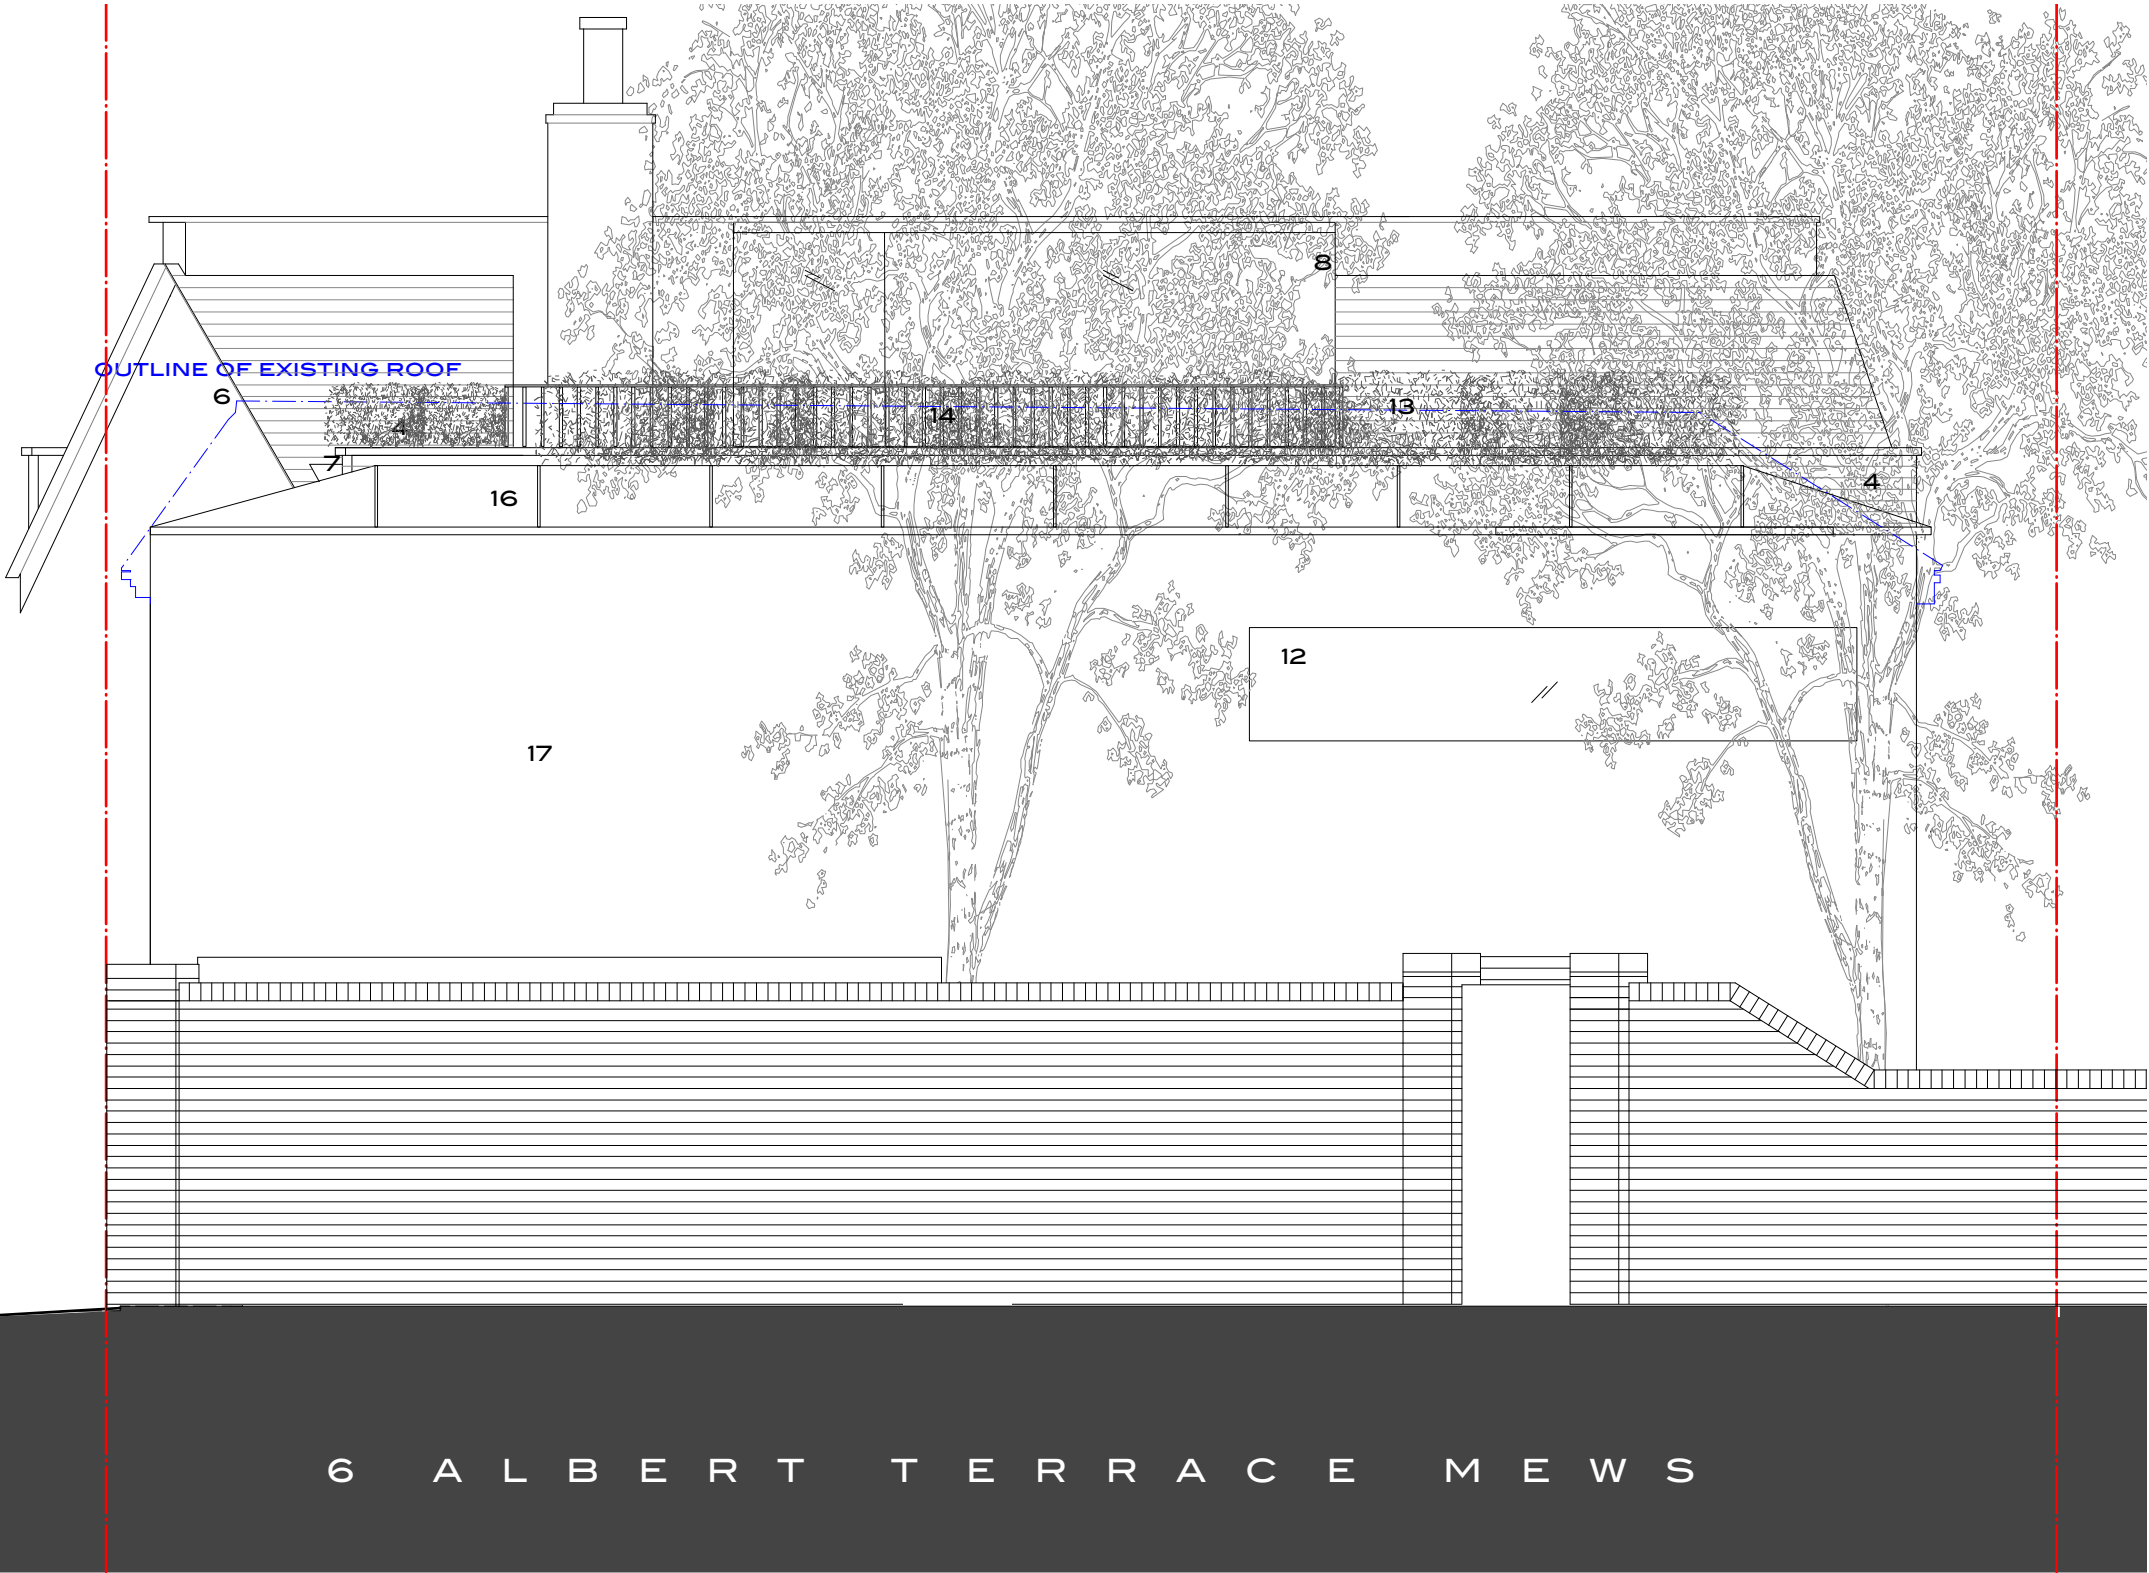

- EXISTING VERTICAL SECTION OF MASONRY
- ORIGINAL MASONRY REVEALED BEHIND RENDER & REINSTATED/REPAIRED WHERE REQUIRED
- WHITE OAK FRAMED WINDOW WITH MASONRY CILL
- PARAPET WALL REINSTATED (TO MATCH NOS)
- SLATE ROOF REINSTATED
- SHALLOW PROJECTING EAVES REINSTATED TO MATCH TYPOLOGY OF THE MEWS
- UPSTAND WITH PLANTING BEHIND
- GLASS ROOF ACCESS STRUCTURE
- TRI-FOLDING TIMBER SHUTTERS TO GLAZING BEHIND
- SOLID OAK COLUMN
- WHITE OAK TIMBER DOOR
- FRAMELESS WINDOW
- SLIMLINE METAL BALUSTRADE (DARK GREY)
- EVERGREEN PLANTING
- STEEL FRAMED CASEMENT DOORS
- STANDING SEAM METAL ROOF PAINTED TO MATCH AGED LEAD (LIGHT GREY)
- RENDERED FINISH

0 1 2 3 4 5 10m

REVISIONS				NOTES				HUMPHREY KELSEY ARCHITECTURE			
A	20.10.18	CHANGES PURSUANT OF LPA COMMENTS						4 PRIMROSE HILL STUDIOS	FITZROY ROAD	LONDON NW1 8TR	+44 (0)20 7483 4746
								6 ALBERT TERRACE MEWS			
								SIDE ELEVATION (SECTION C-C)			
								MEWS HOUSE GA			
								PROPOSED			
								FOR PLANNING			
								1:50(@A3)			
								181(M).50.P8			
								A			
								DO NOT SCALE FROM THIS DRAWING. ALL DIMENSIONS TO BE VERIFIED ON SITE. COPYRIGHT			