
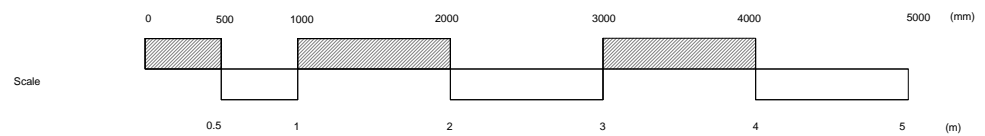


- Note:
1. This drawing is copyright.
 2. Contractors must check all dimensions on site.
 3. Figured dimensions are to be used in preference to scale
 4. Discrepancies must be reported immediately.

Symbol	Title
	Fluorescent light fitting - suspended
	Surface mounted fluorescent light
	Light switch - single rocker
	Light switch - double rocker
	Wall light fitting
	Double switch socket outlet
	Pull cord light switch
	Telephone socket
	Fire alarm break glass call point
	Smoke Detector
	Chandelier
	Spot lights
	Recessed downlighter
	Spot lights on track
	Trunking
	Emergency Light fitting
	Data point sockets
	Entry Phone
	Ventilation extract diffuser
	Fire extinguisher
	Fire alarm sounder
	Drainage gulley
	M/H drainage inspection chamber
	Secondary glazing
	Fireplace Surround
	Radiator

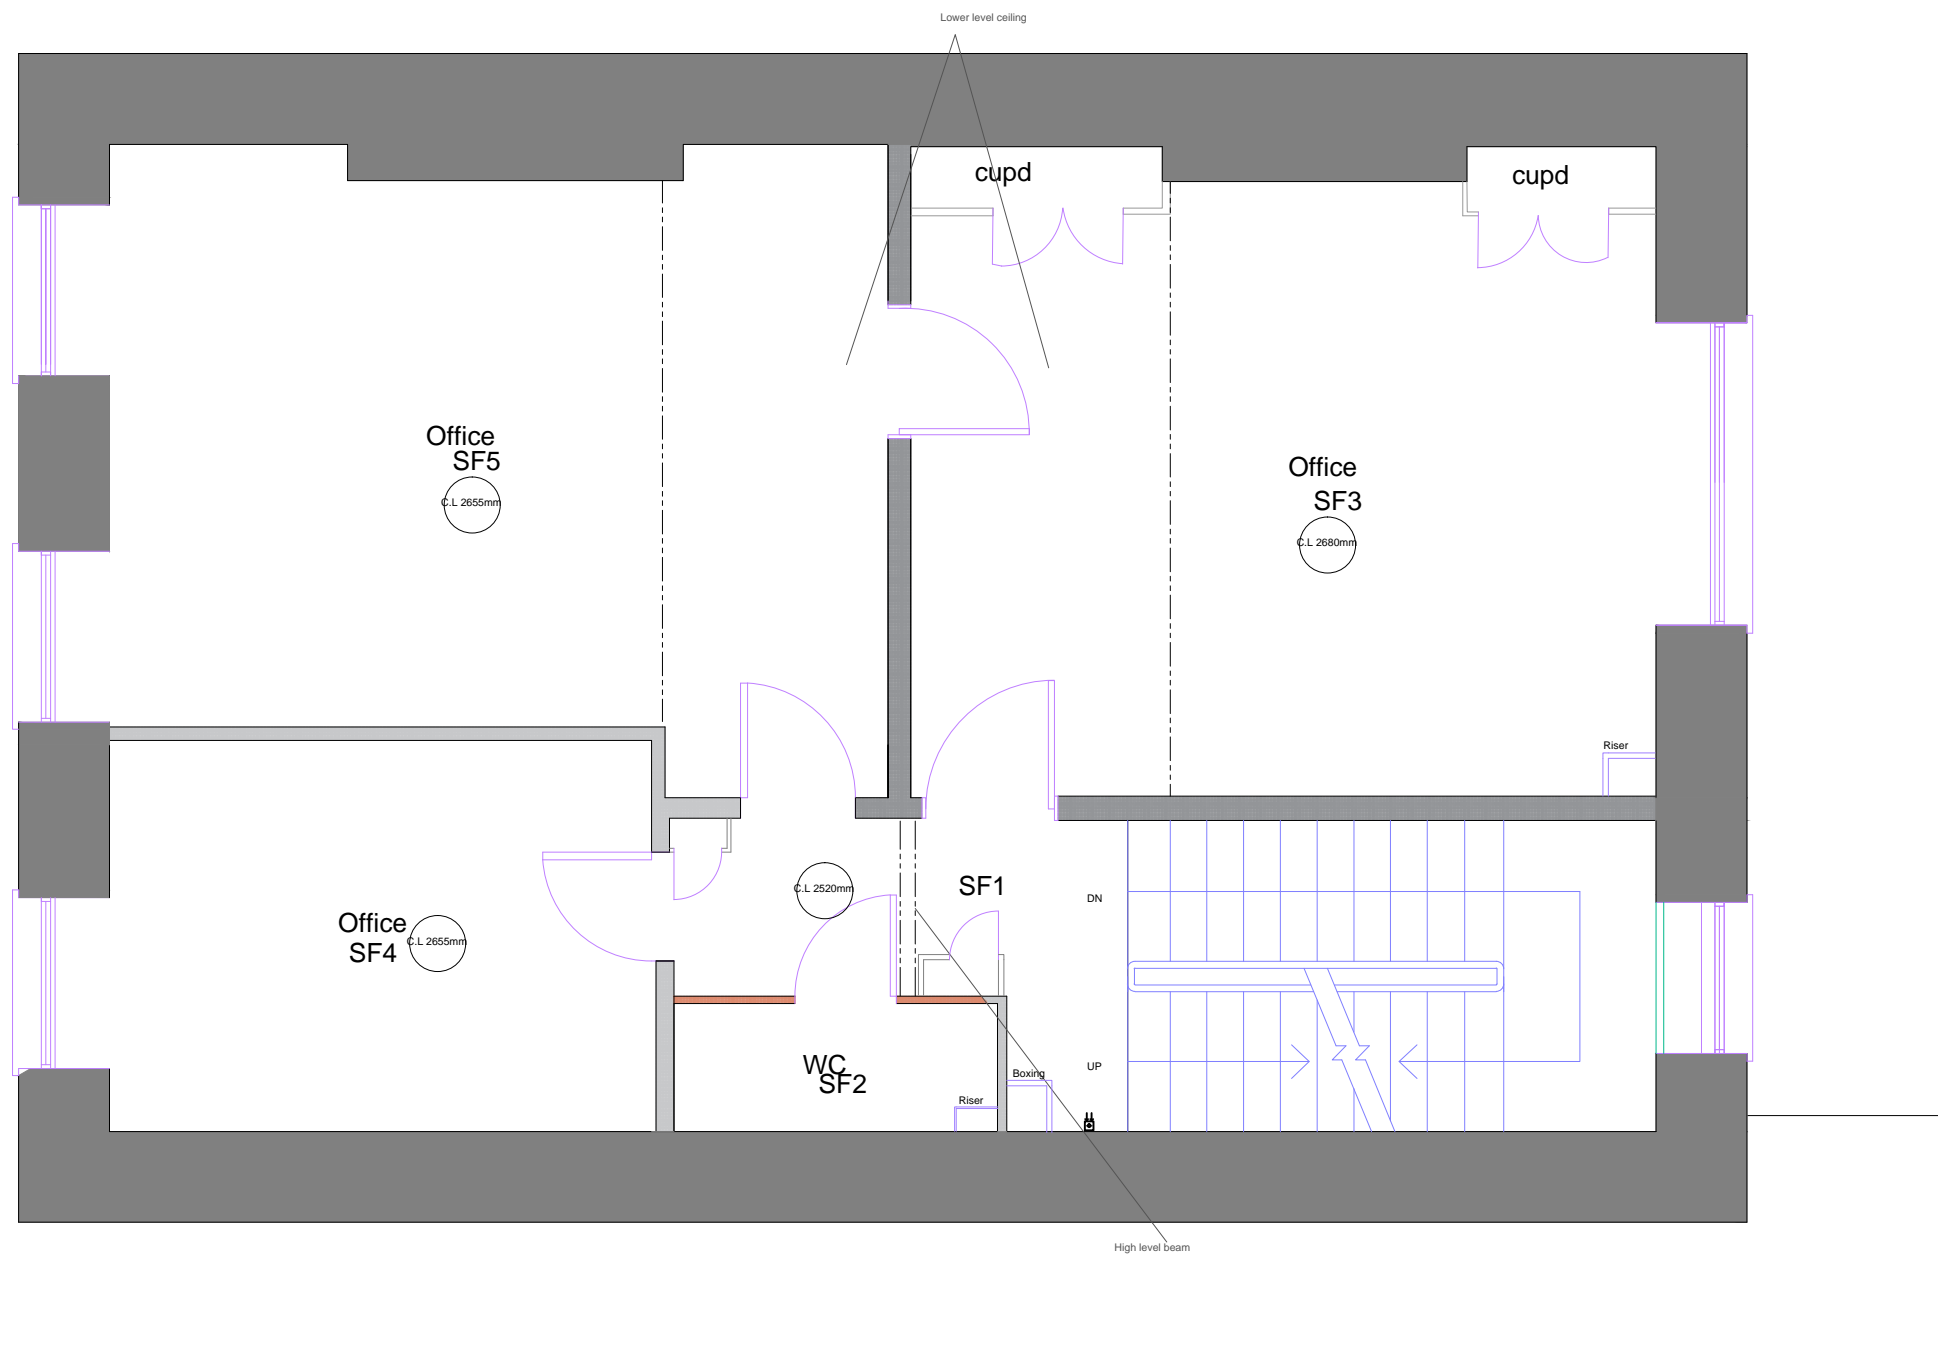

REVISION	DATE	DESCRIPTION

MATTHEWS & SON
Chartered Surveyors

26 Bedford Square, London, WC1B 3J

PROJECT
**87 GOWER STREET
LONDON, WC1E 6.**

DETAIL
**Second Floor Existing
Layout**

DATE: 20/03/2018
DRAWN BY: []
CHECKED BY: []

SCALE: 1:50 @ A3

DRAWING NUMBER
13002/3/P04