


PROPOSED FLOORING

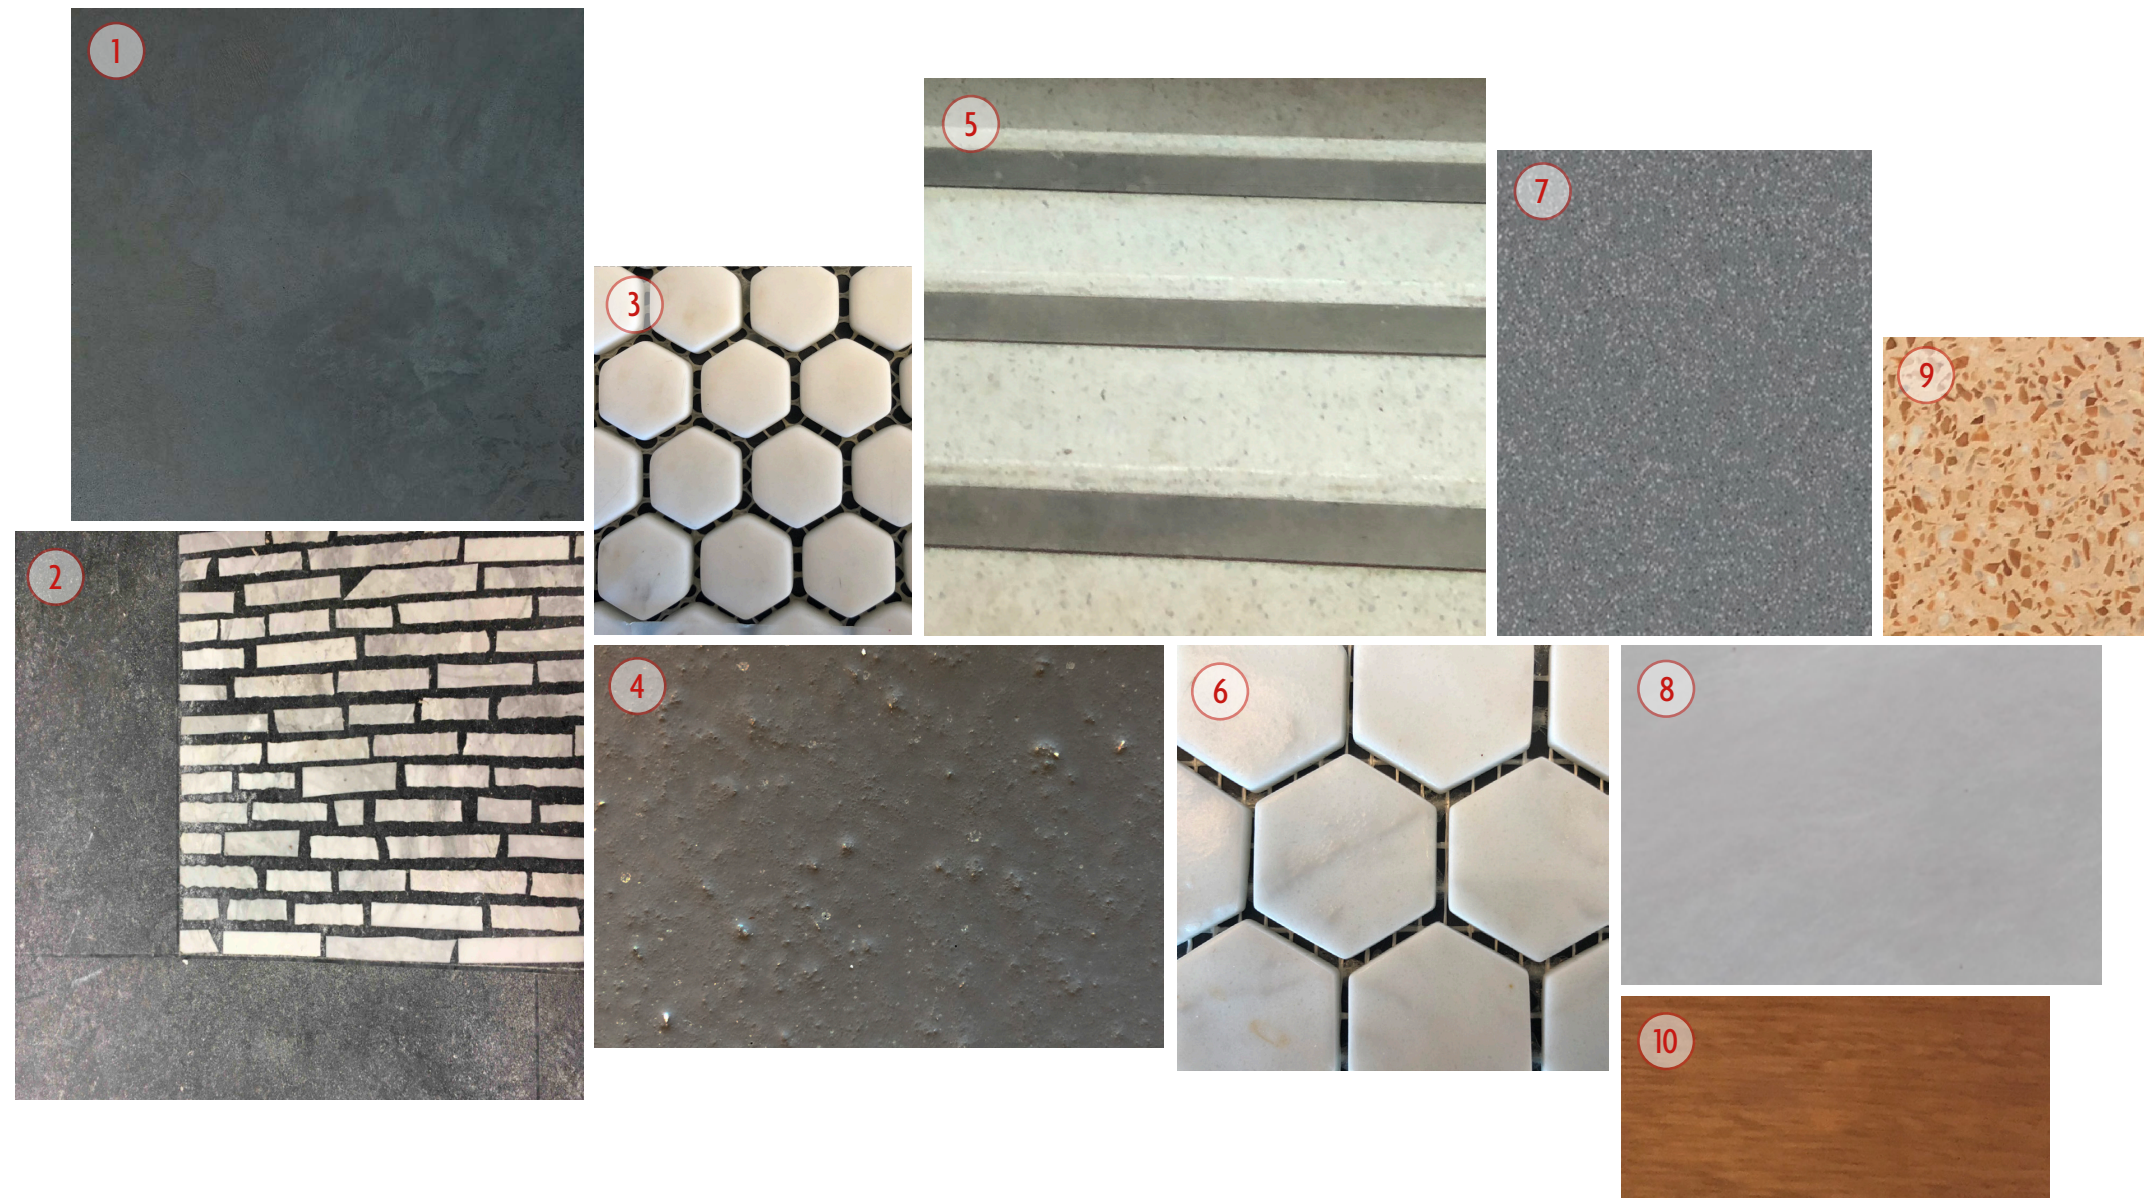

- 1 75MM THICK POURED CONCRETE ON HIGH DENSITY INSULATION. EXPANSION JOINTS AND ACCESS PANELS IN MATCHING FINISH AS REQUIRED FOR SERVICES. REF: LAZENBY POLISHED CONCRETE, POLISH: STAIN STOP / MATT, COLOUR: GREY.
- 2 RETAIN EXISTING FLOORING TO GROUND FLOOR (TILES) AND STAIRCASE (TERRAZZO).
- 3 ENTRANCE LOBBY 10 X 10 MM TESSERAЕ MOSAIC TILE. SPEC: CTD ARCHITECTURAL TILES. RANGE / CODE: CTD UNITY MOSAIC SERIES, COLOUR: CALM WHITE, FINISH: MATT R10 / PTV36+.
- 4 SCREED TO KITCHEN FLOORS. REF: RICHCO PU STANDARD.
- 5 RETAIN EXISTING TERRAZZO STAIRS
- 6 MOSAIC TILE TO BARBER SHOP. REF: DOMUS TILES HEXOGRAPHY, CODE: DOHX 18, FINISH: NATURAL, MOSAIC: 31.75 X 31.75 MM HEXAGONS.
- 7 2.5MM ANTI-SLIP ALTRO DESIGNER 25 SAFETY FLOORING CONFORMING TO BS 3261; PART 1; 1973 LAID WITH ALTROFIX 15 ON LATEX SCREED. FLOORING TO BE COMPLETE WITH CURVED PERIMETER SKIRTING UPSTAND - COLOUR: TBC.
- 8 25MM POURED CONCRETE ON EXISTING CONCRETE SUBSTRATE. RAISED TO SUIT EXISTING STAIRCASE 1. REF: LAZENBY POLISHED CONCRETE, COLOUR: CREAM BUFF, POLISH: STAIN STOP / MATT.
- 9 TERRAZZO TILE TO TOILET. REF: ECO FRIENDLY TILES. RANGE: TERRAZZO RANGE, COLOUR: VTS.M80, FINISH: NATURAL.
- 10 REPLACE EXISTING MARMOLEUM STAIR TREADS WITH HARD WOOD OAK. REF: BROADLEAF TIMBER.