



100X100X100MM CROPPED GRANITE SETTS (SILVER GREY) BORDER BY MARSHALLS, ON 50MM SAND BINDING, ON 150MM MOT TYPE 1 COMPACTED SUB-BASE, ON GEOTEXTILE LAYER.

PLAN

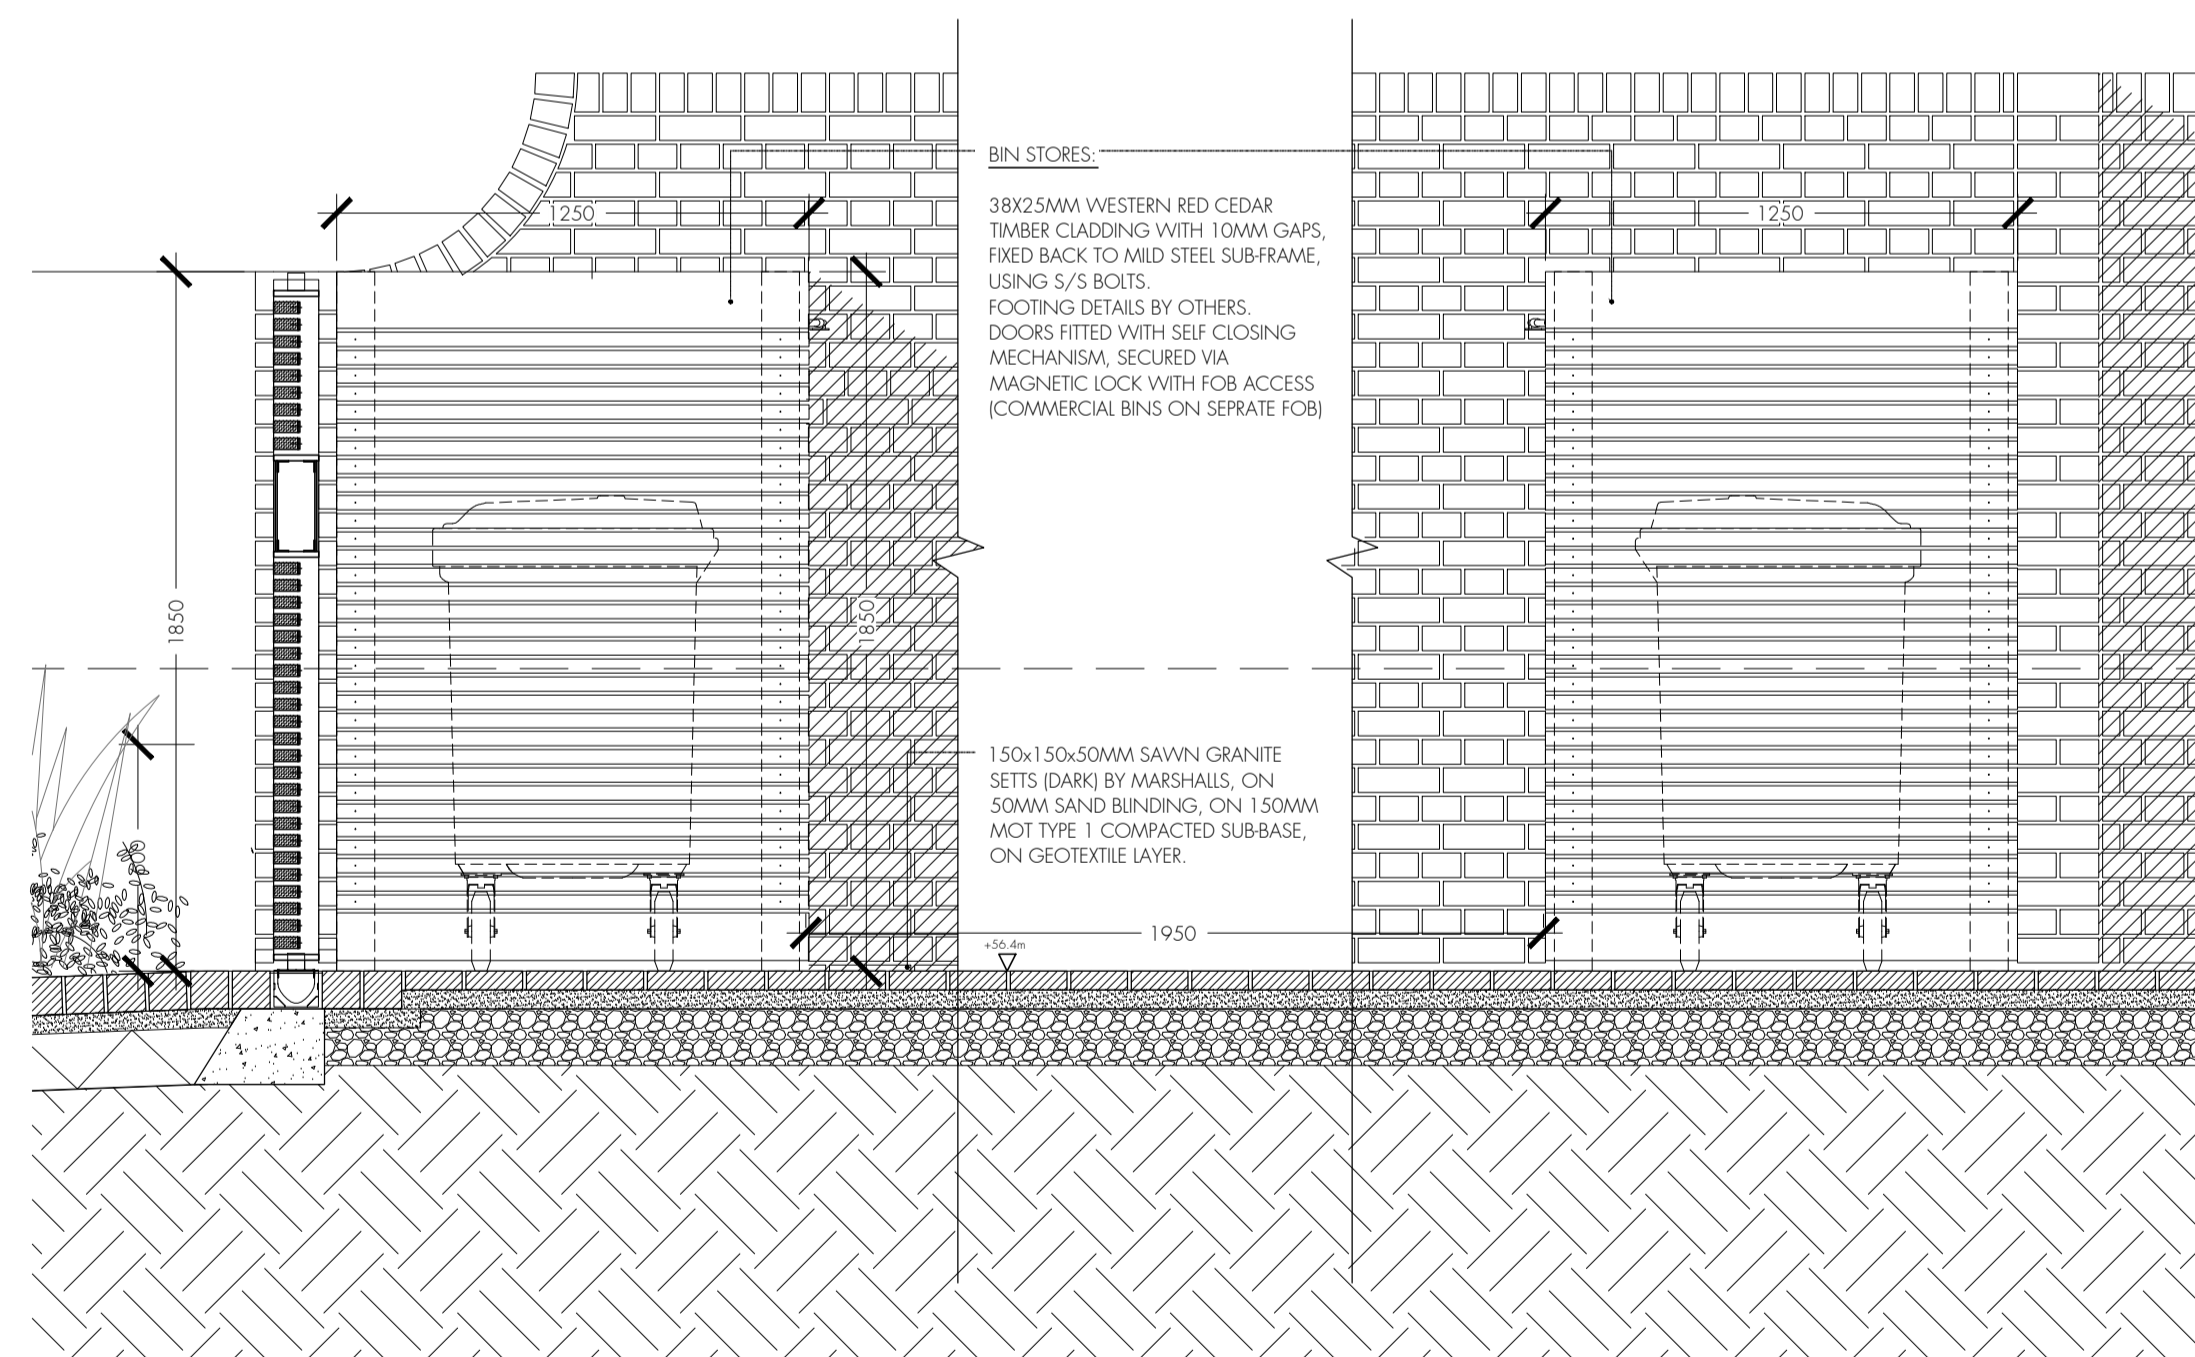

SECTION AA

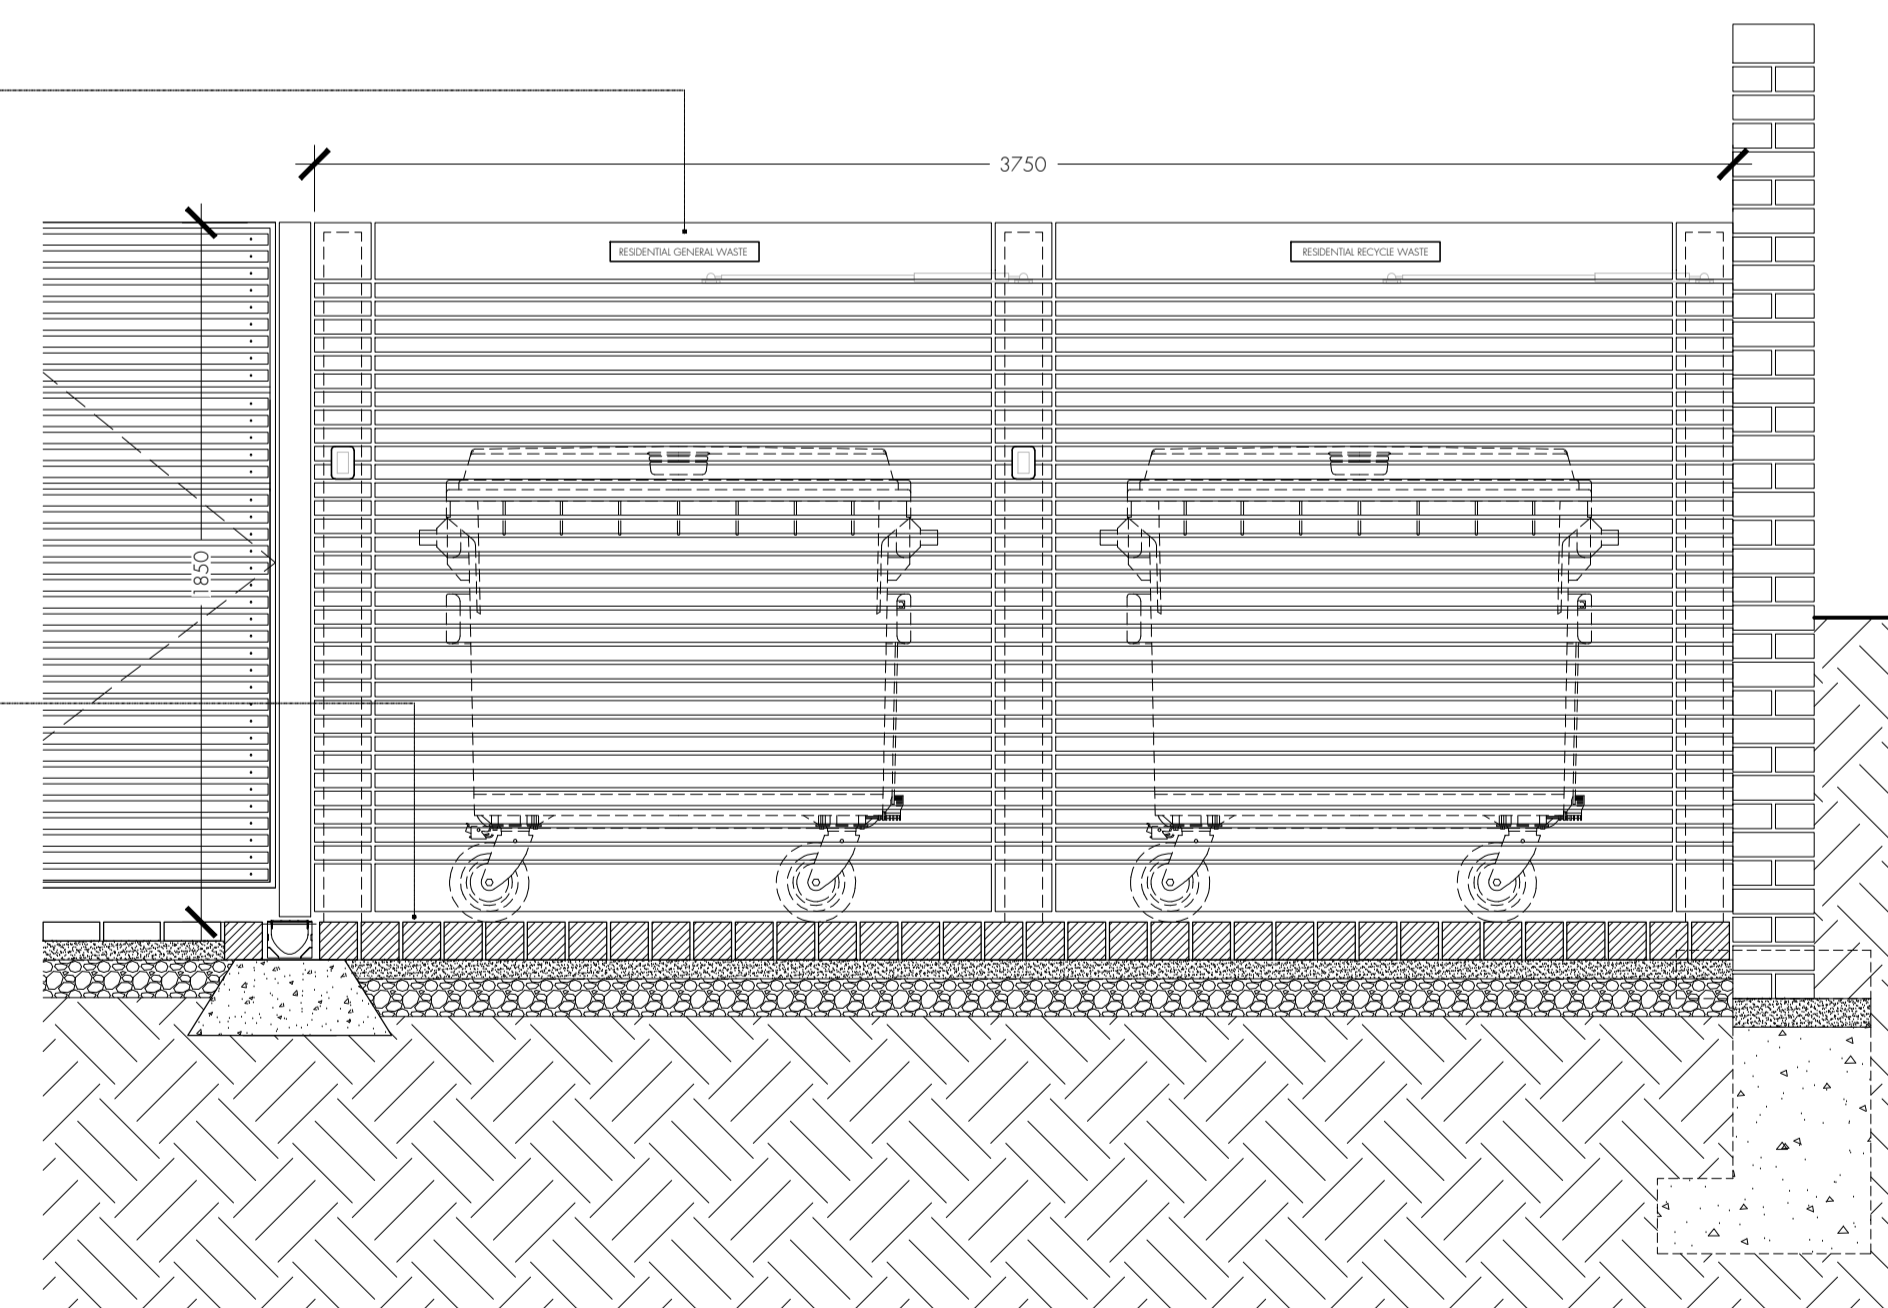

SECTION BB

tasou
associates

architects + structural engineers

4 Amwell Street, London. EC1R 1UQ T:020 7713 7070 F:020 7713 7071 E:tasou@tasou.co.uk

project	Swains Lane, London, N6 6QX		
dwg title	West Building Bin Store		
job no.	1658	dwg no.	EW-113 rev. A
date	October 2018	scale @ A1	1:20

A 30.10.2018 Waste capacity revised to previously approved.