




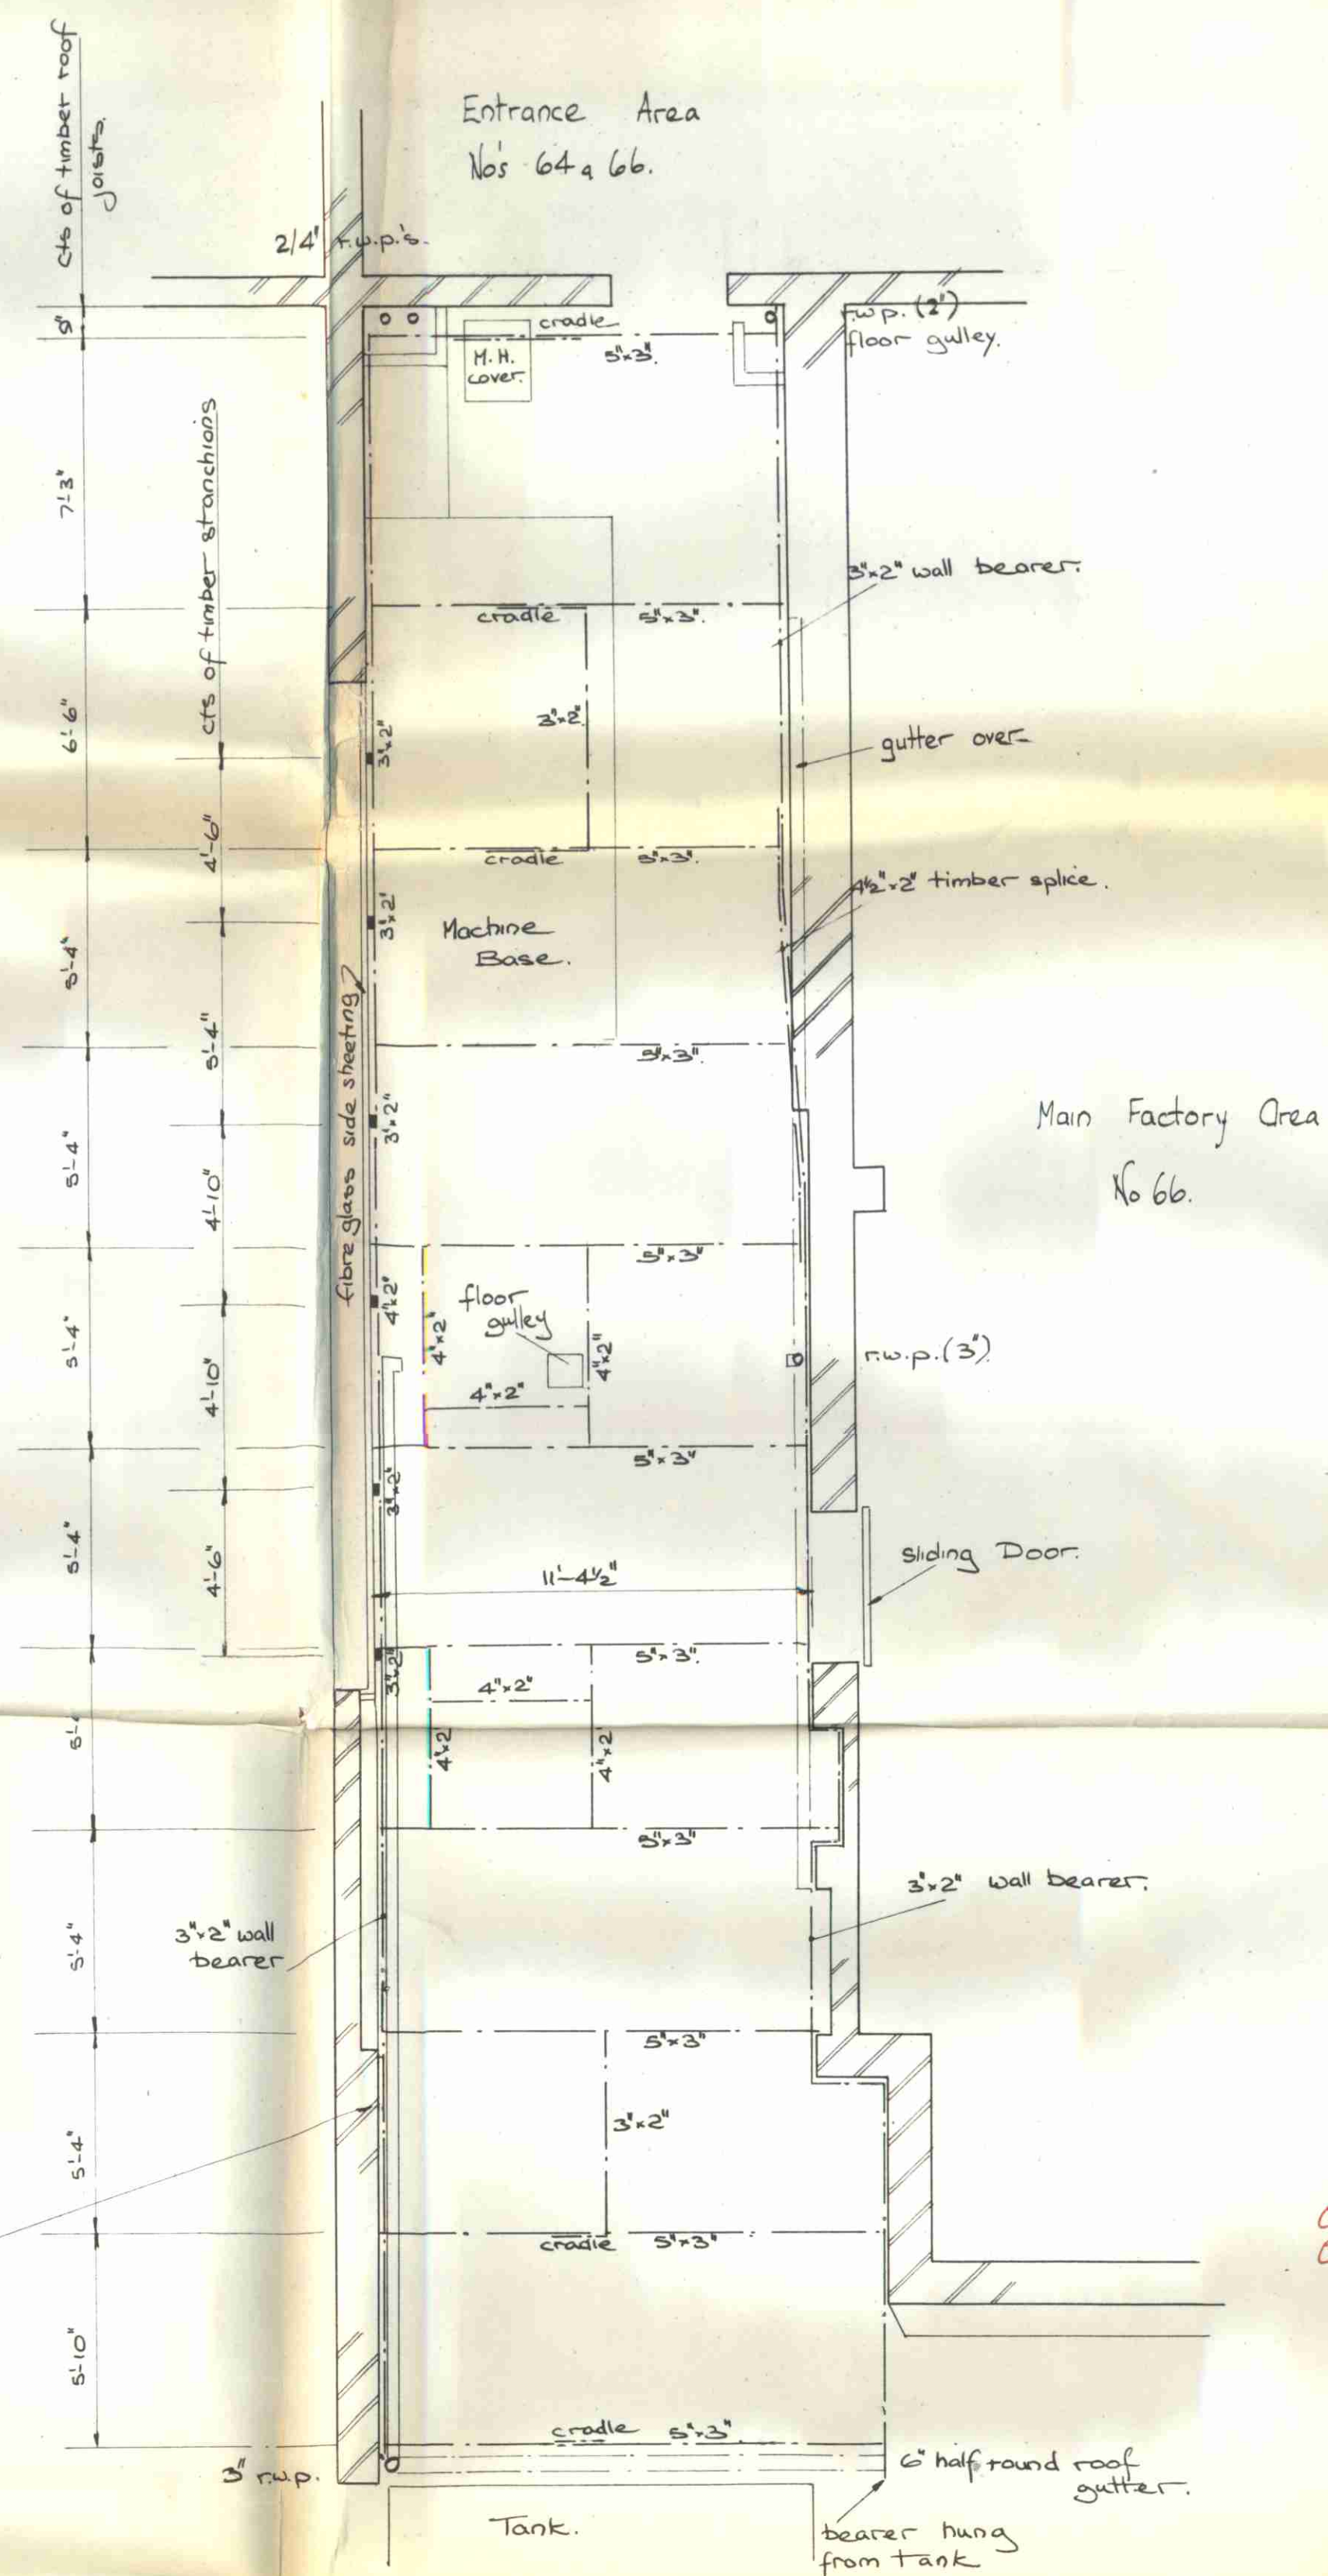

Construction of Roof over Passage to form Permanent Covered Way

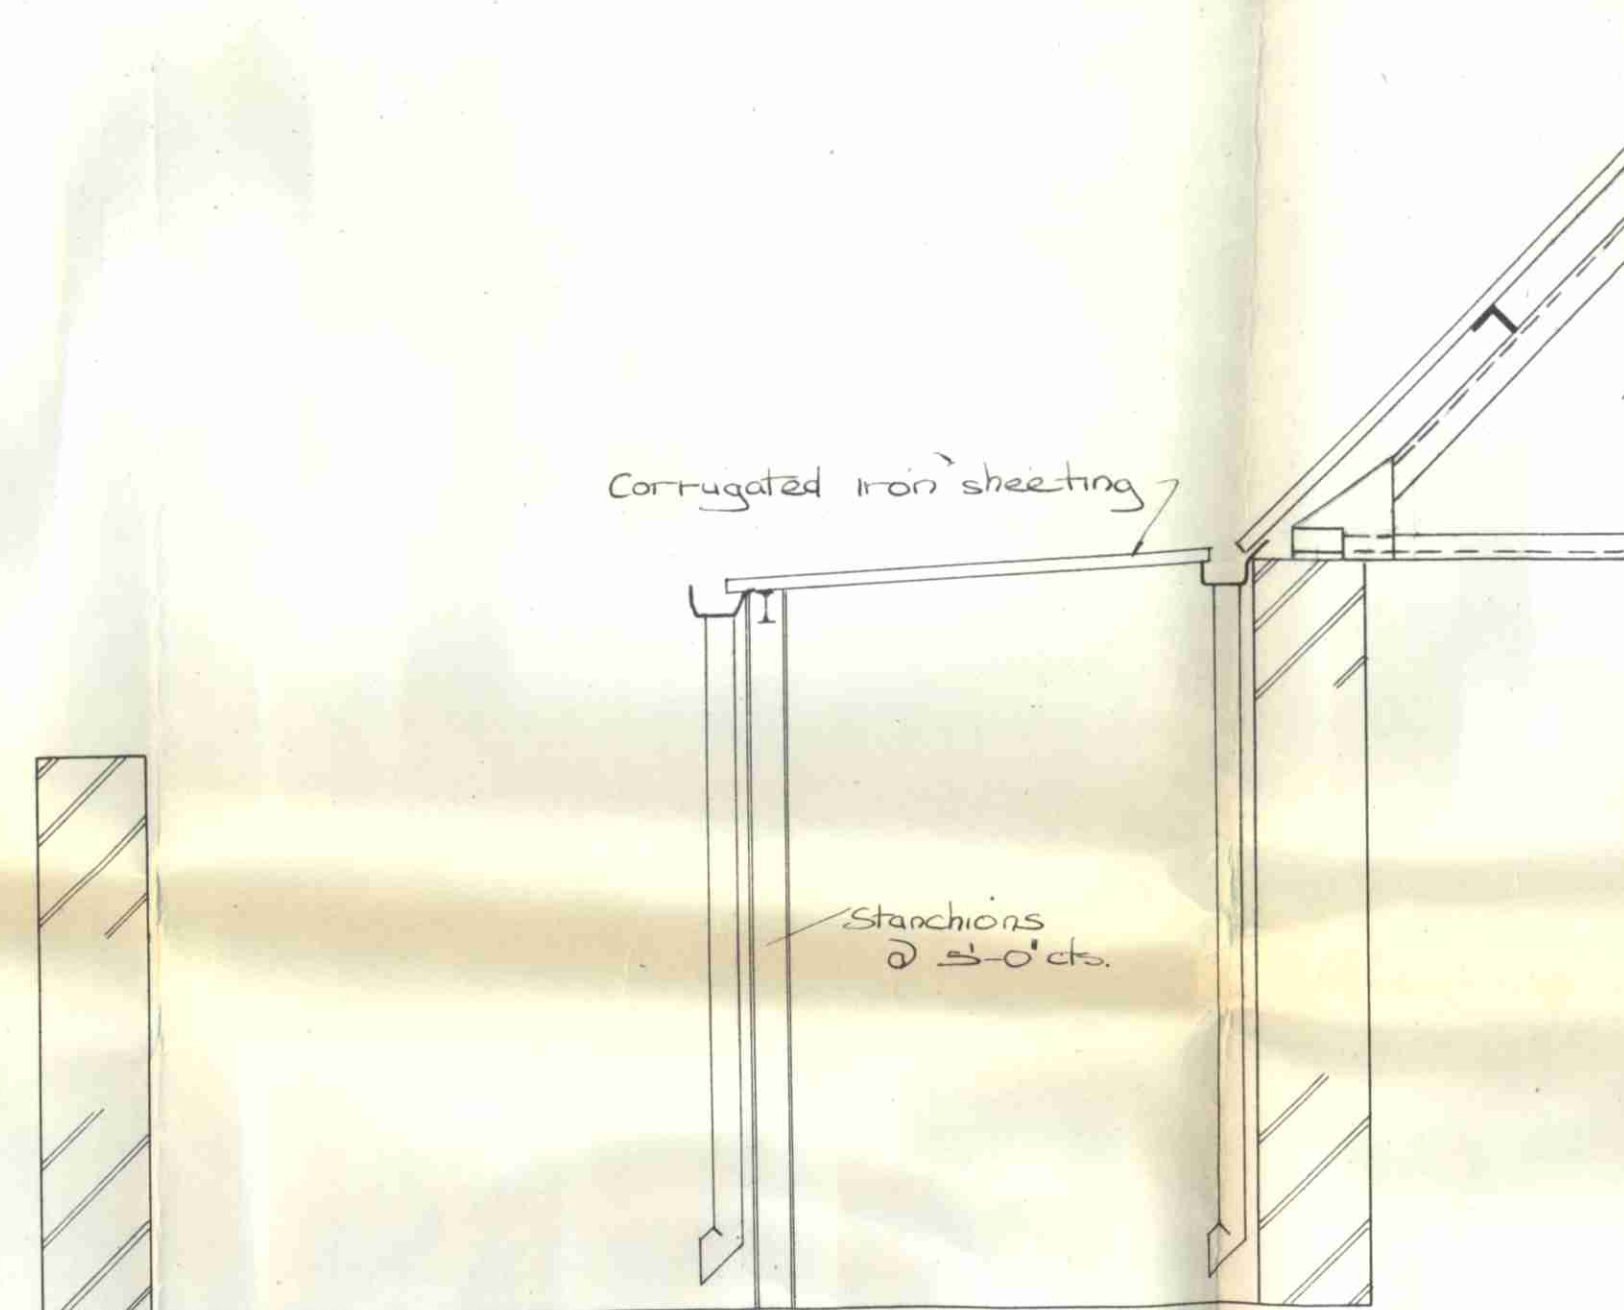

Section through Existing Work.

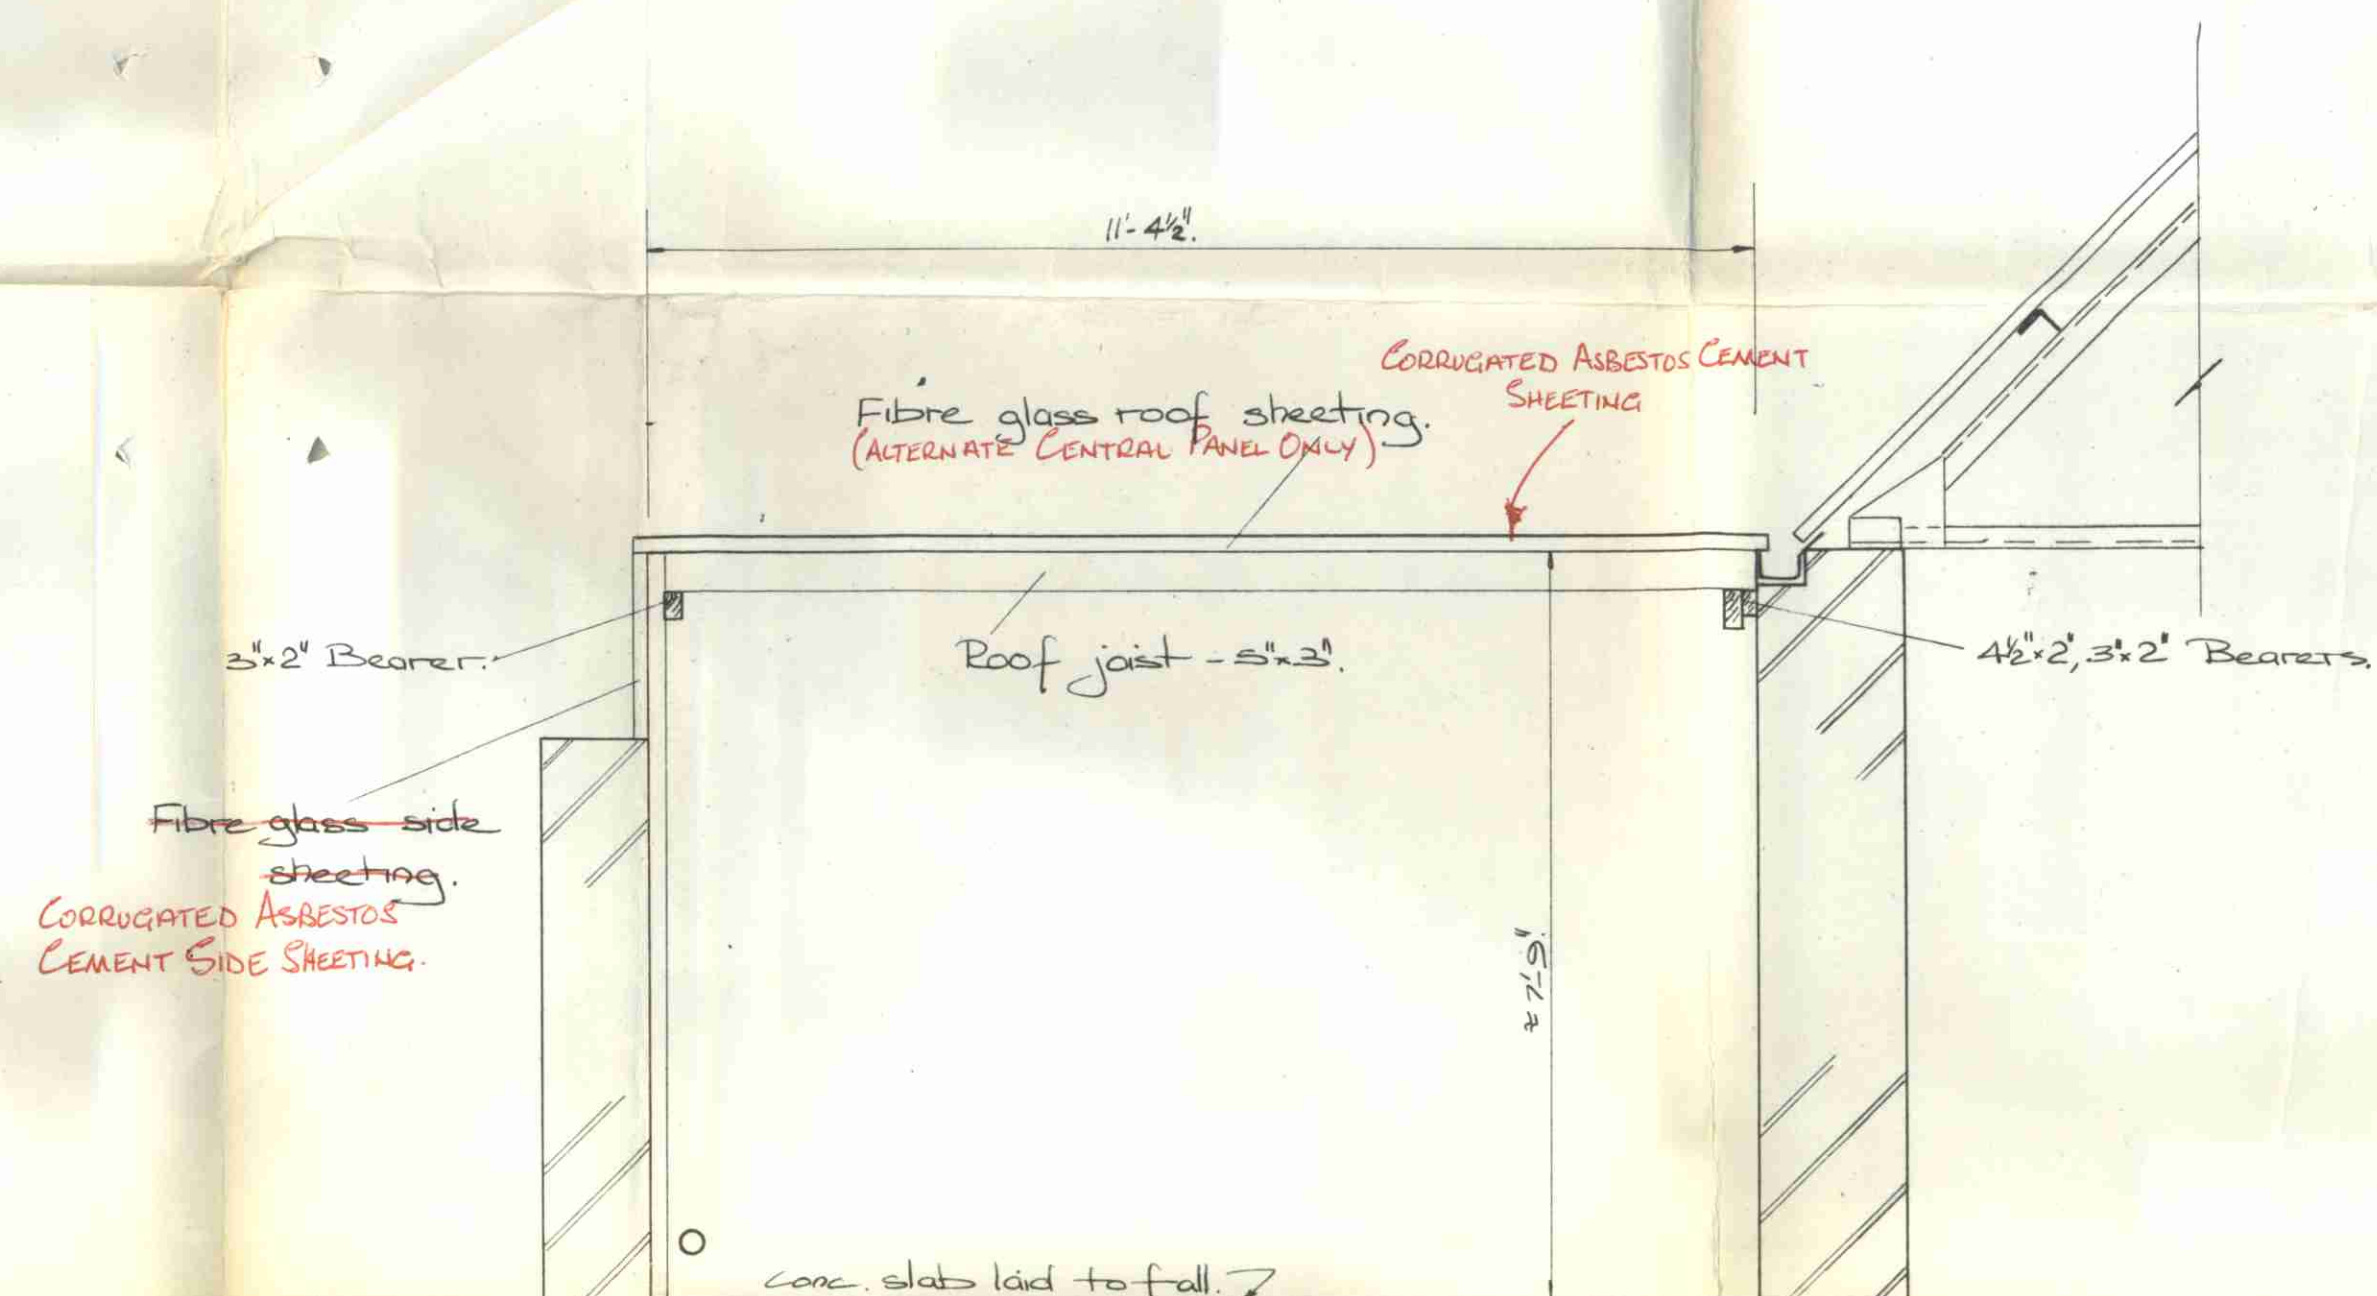

Section through New Work.

- 3/ Contractor to dismantle corrugated iron roof sheeting and center rain water goods.
- 4/ Steel stanchions and roof joists to be cut away and removed, and slab made good where necessary.
- 5/ Timber wall bearers, stanchions and roof joists to be erected, together with cradles, spikies, and all packing pieces.
- 6/ Fibre glass side and roof sheeting to be erected and fixed

Fixing—
All connections to be nailed in
an approved manner.
Bearers and Stanchions to be
nailed to brickwork, and the
bearers to be carried on steel
corbels.

AMENDMENTS IN RED AS SHOWN ON REVISED
DRAWINGS SUBMITTED TO BR. DIVISION
ON 13.3.63. *nd*

20443
1 DEC 1962

Covered Way 60-64 Crogsland Road, N.W.1.	704 1
Client Messrs. W & F. Fish Products Ltd.	date 6 th Dec
H.D. Barnard B.Sc(Eng).A.C.G.I. 90 Winchester Court, Vicarage Gate, Kensington Church St. W.8.	scale 1/4" = 1 ft. 1/2" = 1 ft.