
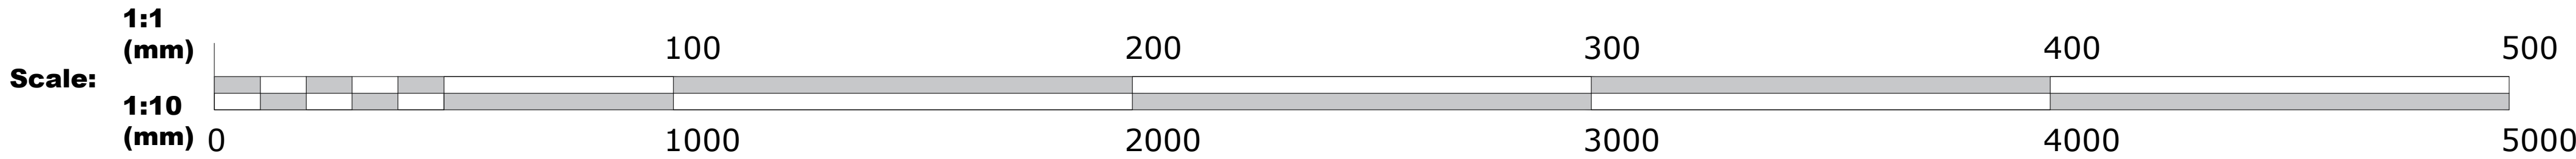
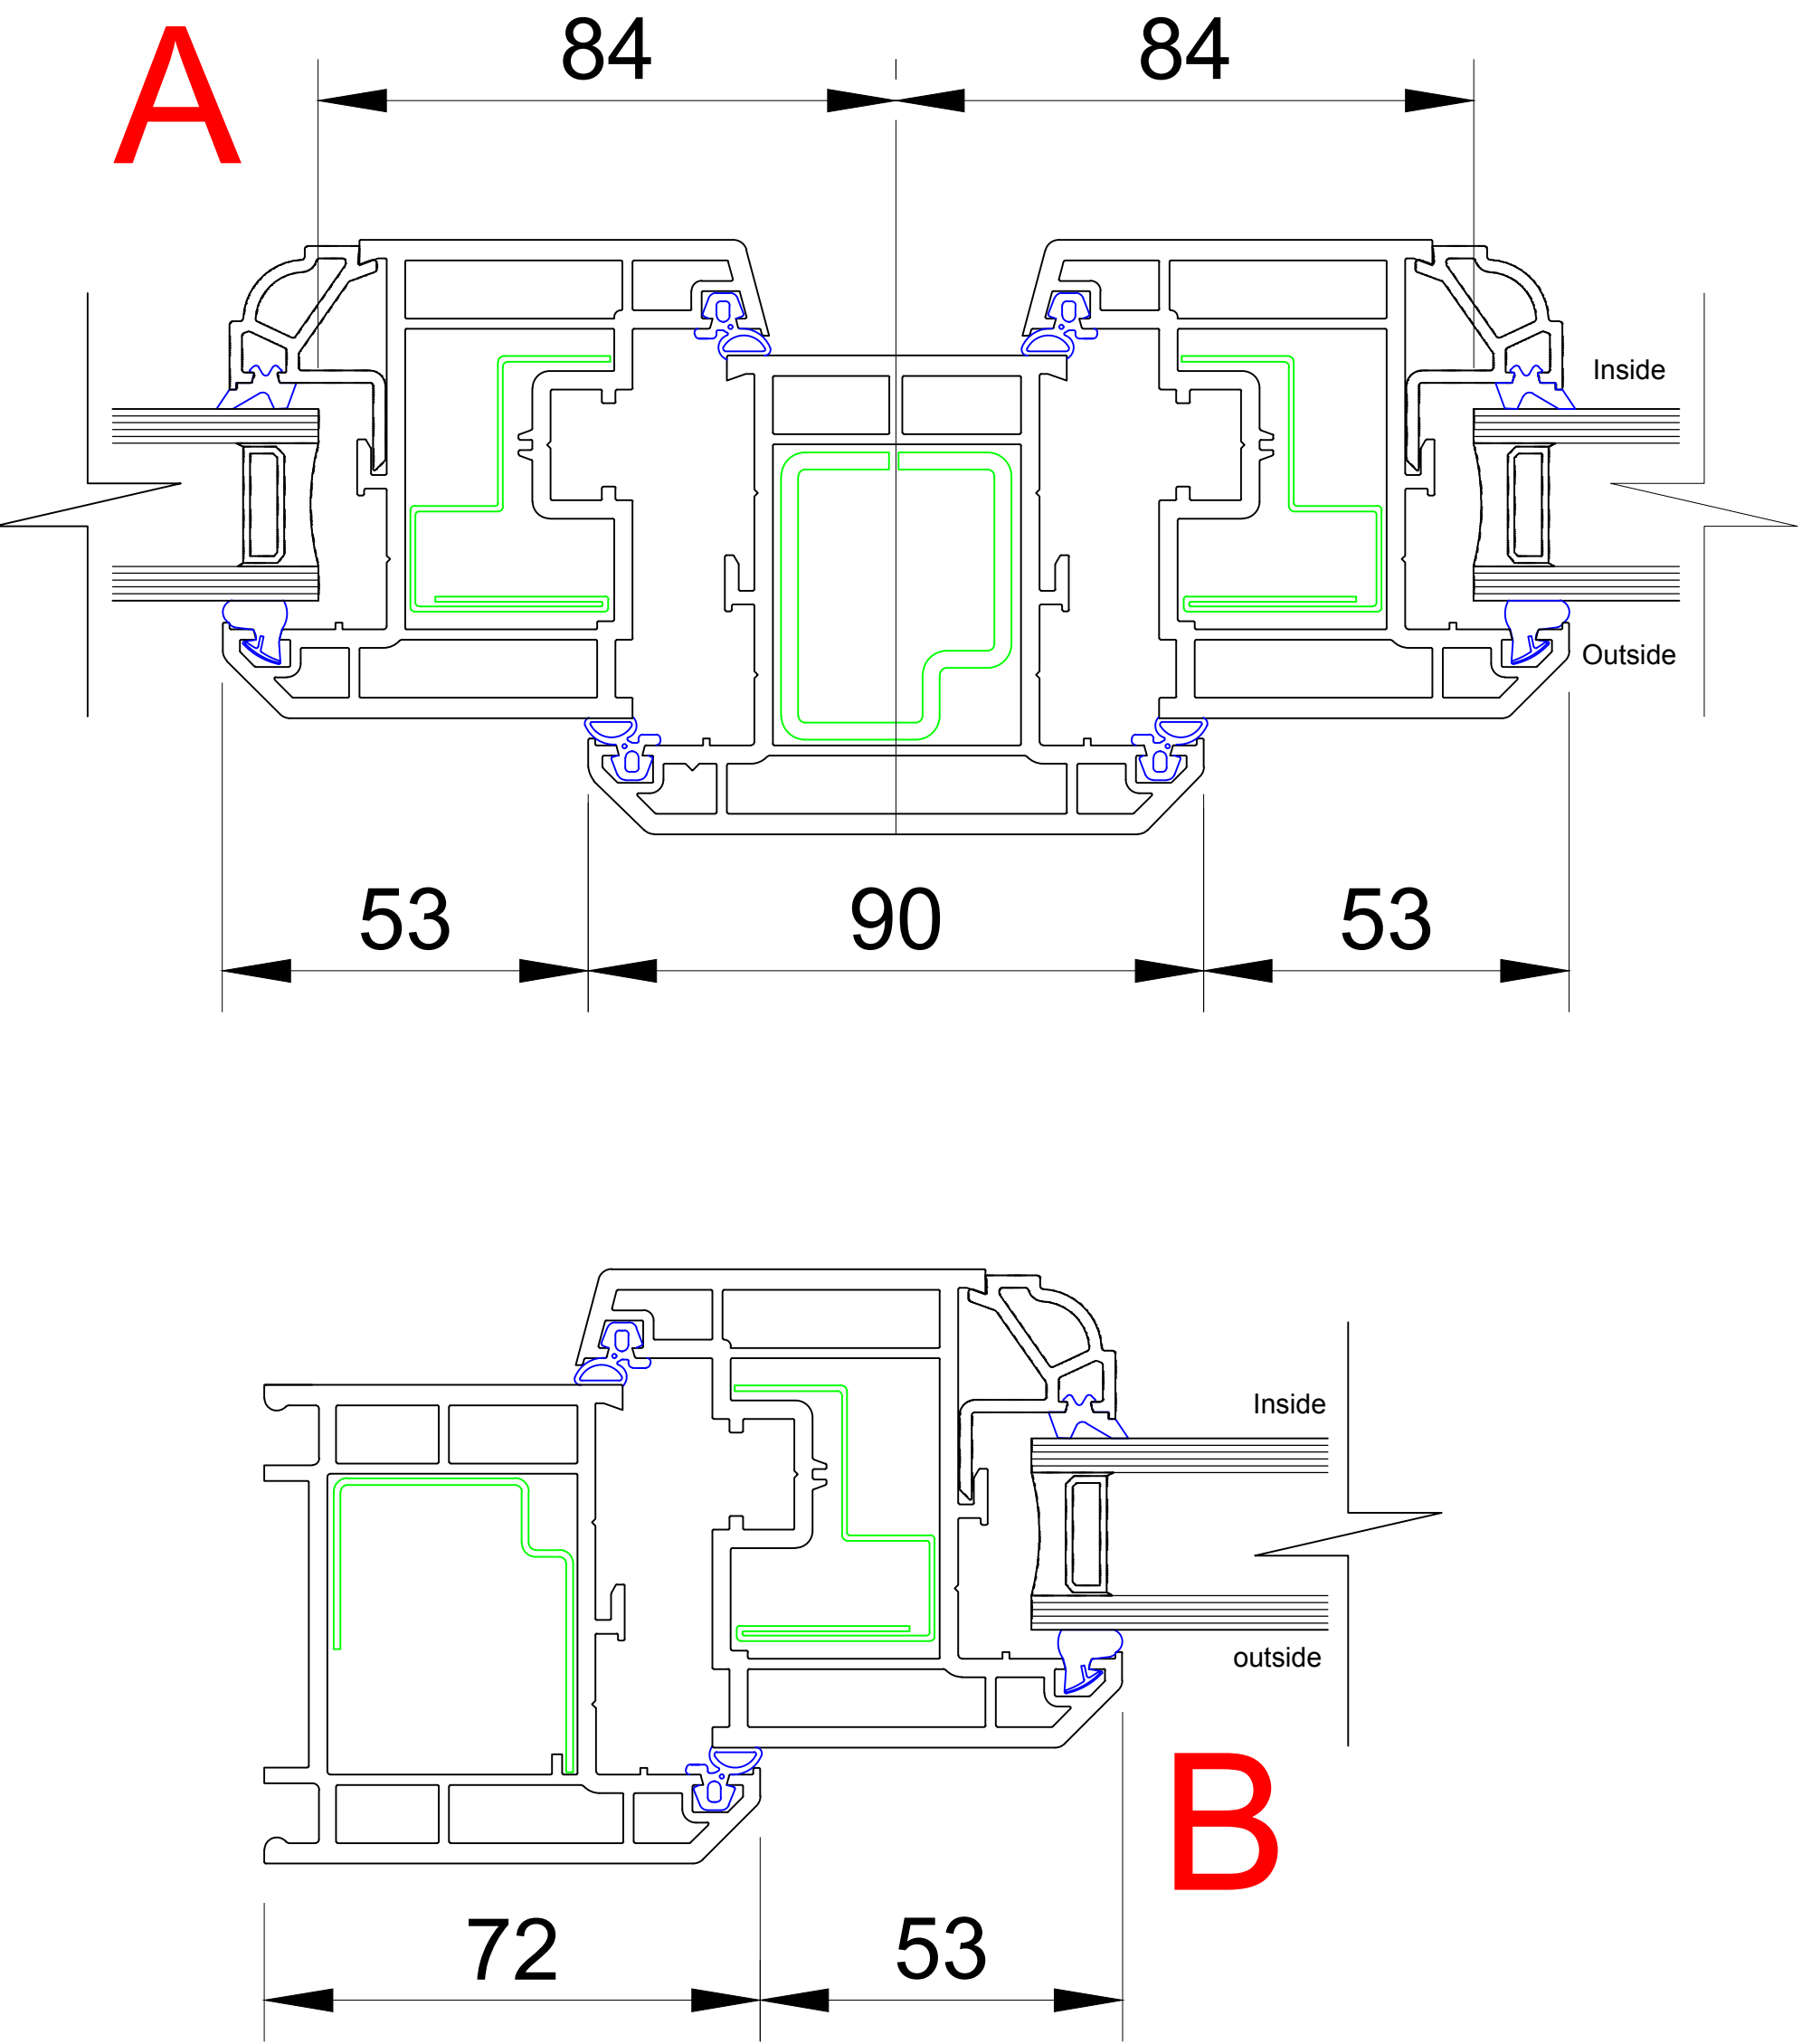


PROPOSED PVCU WINDOW ELEVATION [SCALE 1:10] AND SECTION [SCALE 1:1]

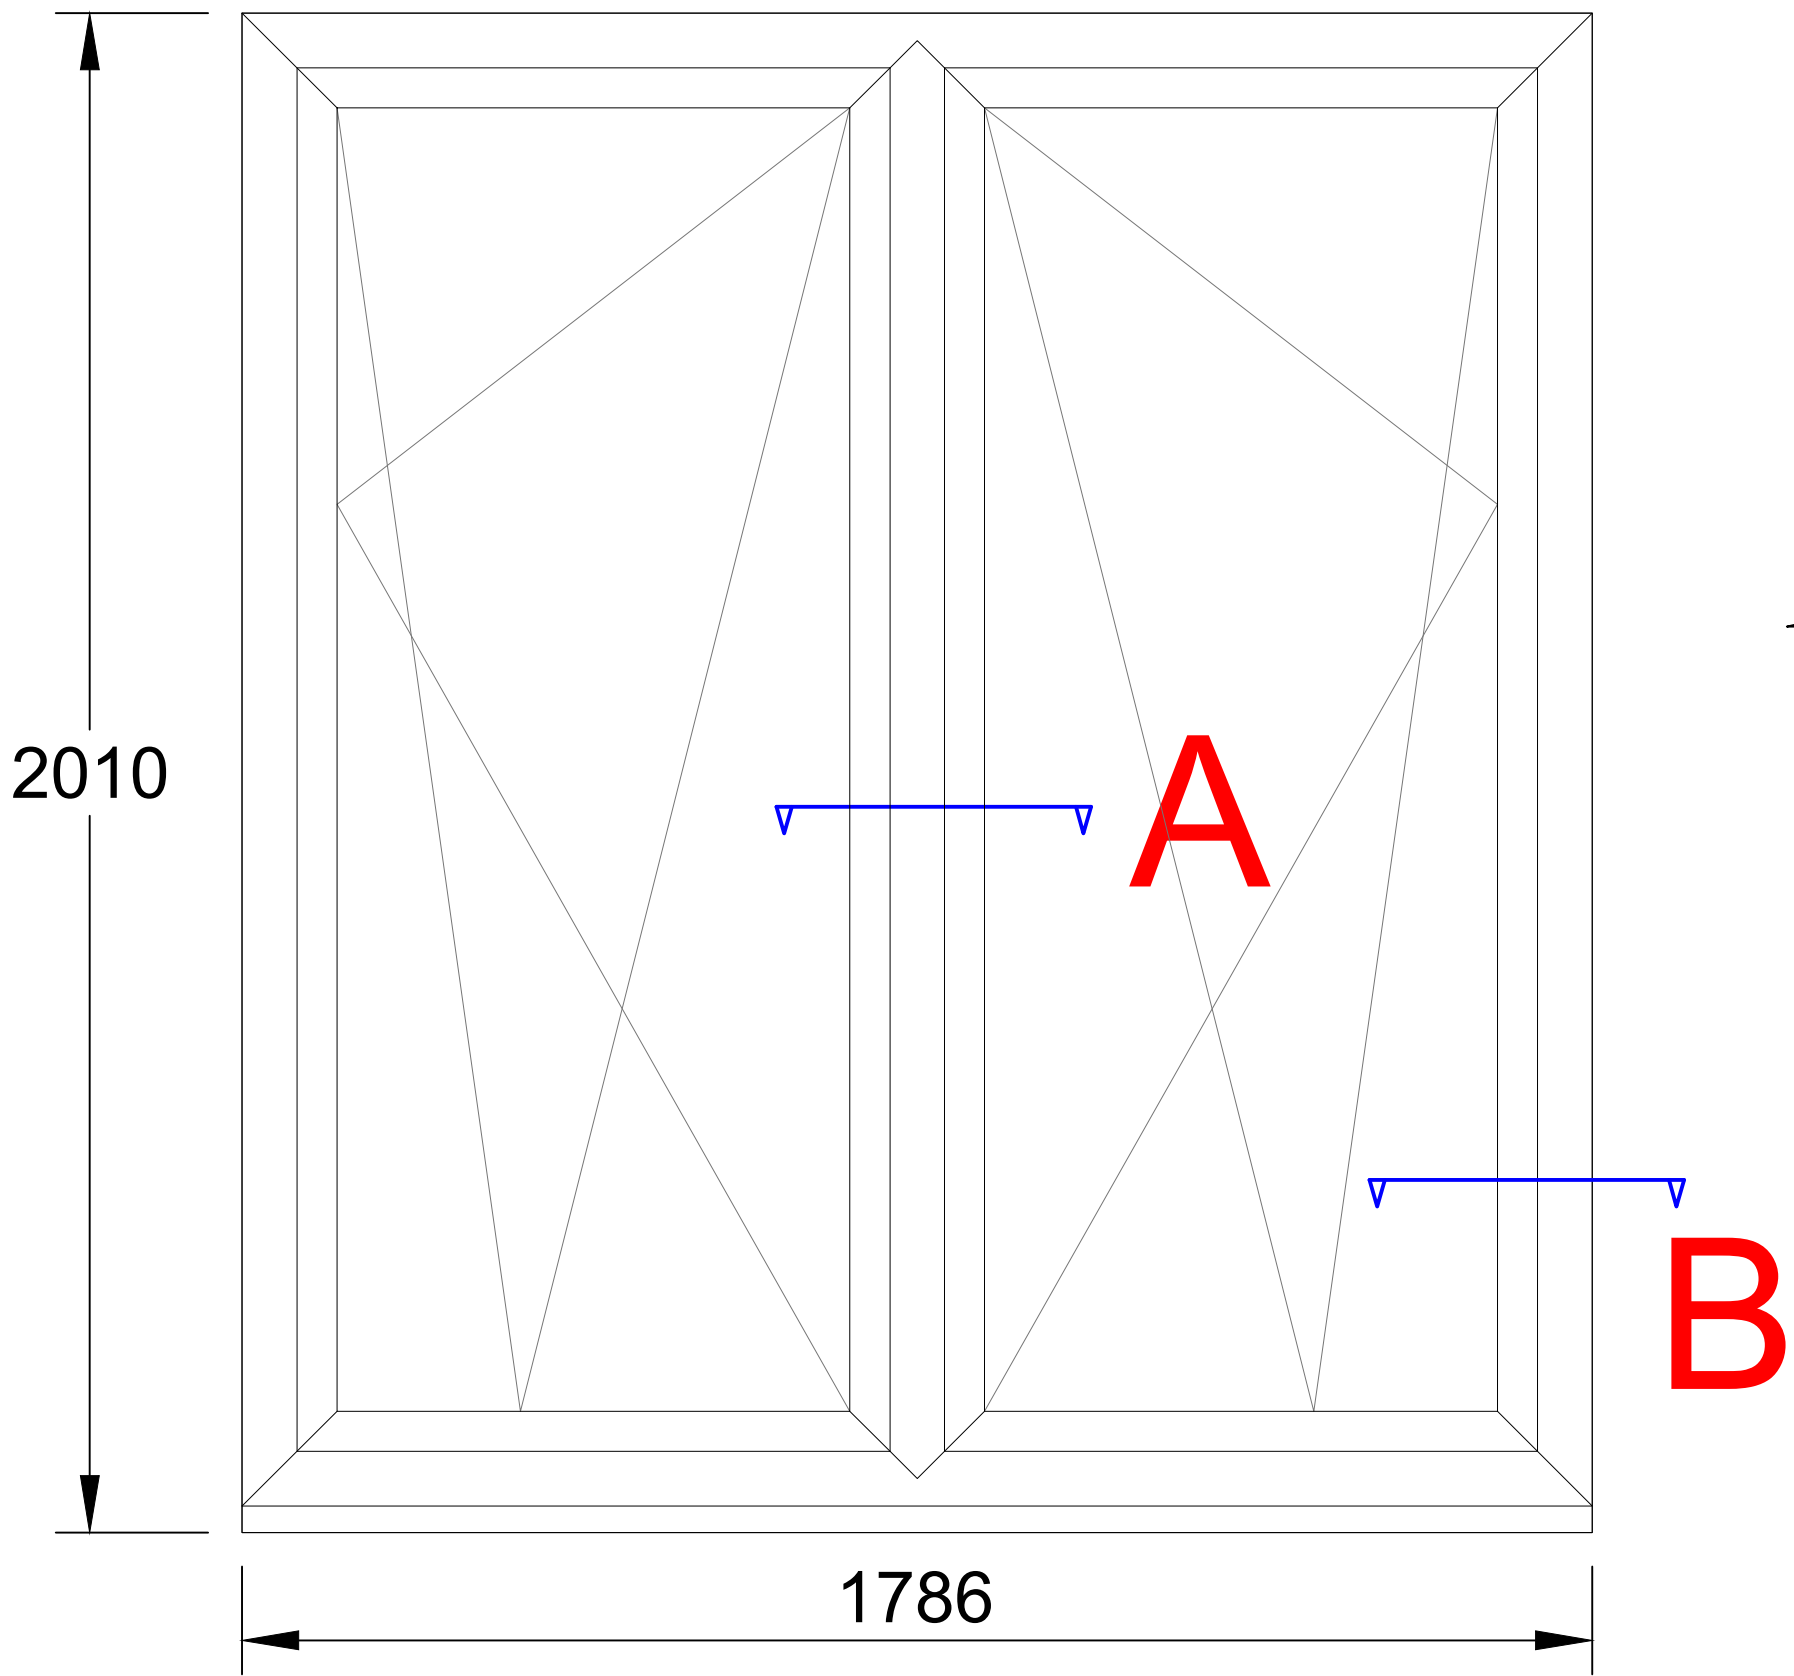

1. All dimensions in millimetres (mm) and levels in metres (m) unless noted otherwise.
2. This drawing to be read in conjunction with all other relevant drawings and specification.
3. All work to comply with the relevant British Standards, Codes of Practice and the Building Regulations.

Revisions:

Customer: Mr John Jayne
Fitzroy House
47 Fitzroy Street
London
W1T 6LA

Drawing Title:
Proposed window section and elevation

Drawing No: 4045/PP/04 Contract No: EF4045AW

Scale: 1:10, 1:1 Starting Date: 30/10/2018

Drawn: V. Podkolzina Size: A1 Revision: . Ref No: .

EVEREST
CONSERVATORIES
EVEREST HOUSE
SOPERS ROAD
CUFFLEY
EN6 4SG

© Crown copyright. All rights reserved.
License numbers 010031673 and 100042205