
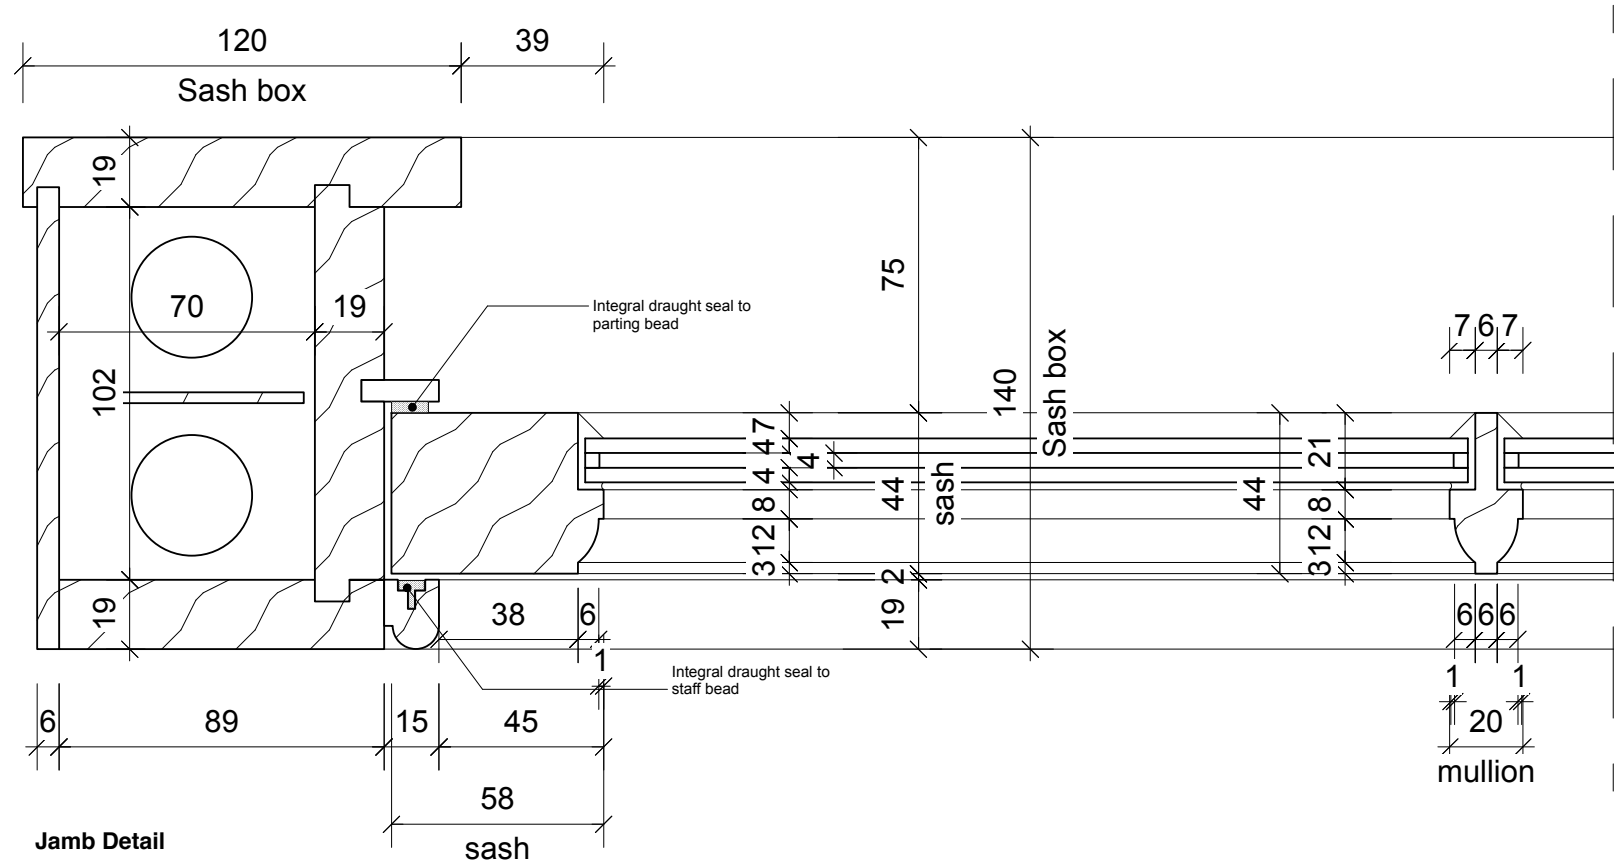


Do not scale from this drawing.  
Dimensions are to be verified on site prior to construction.

Notes

Drawing to be read in  
conjunction with A(21)  
External Wall Details

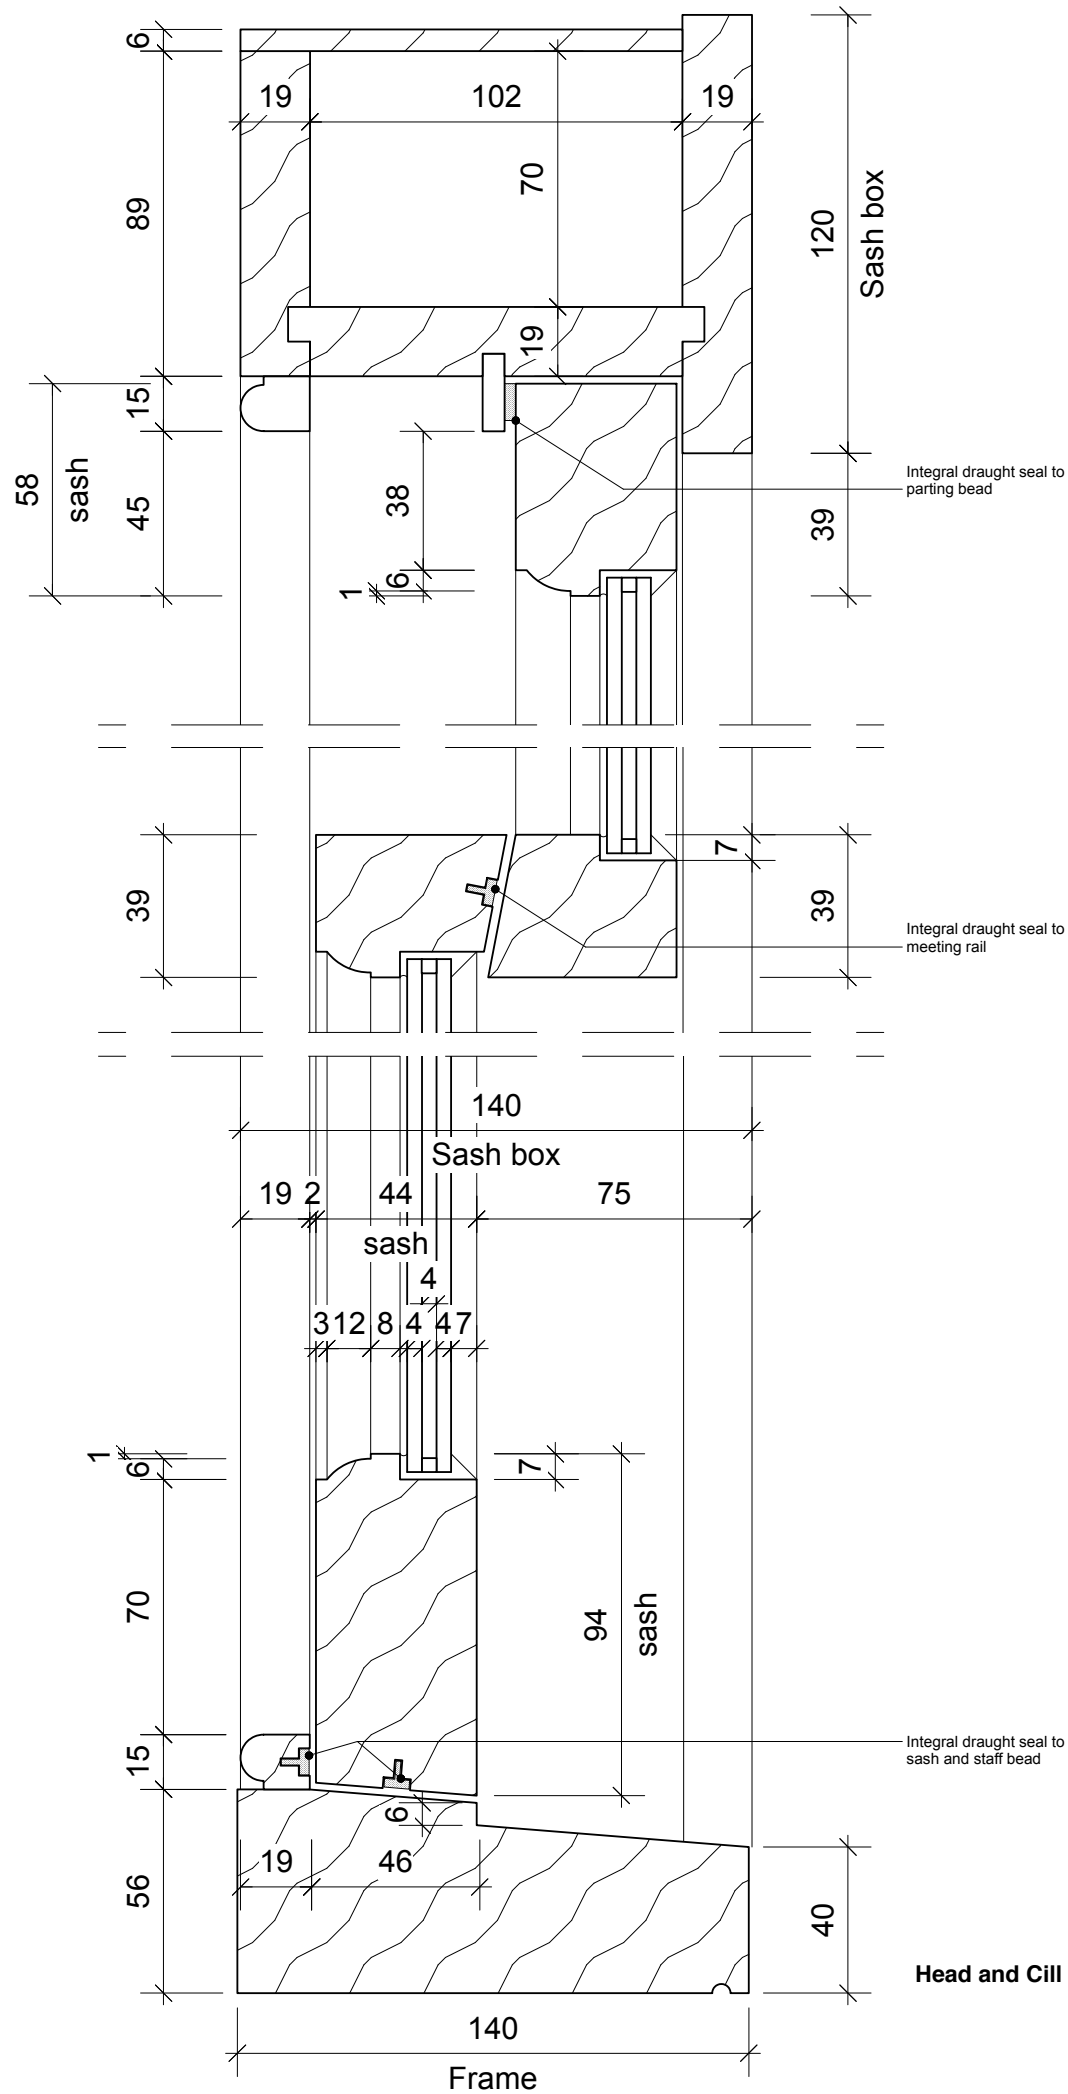

**4orm**

1-5 Offord Street London N1 1DH  
020 7183 7045

studio@4orm.co.uk  
www.4orm.co.uk

Project  
Grove Lodge

Drawing Title  
Proposed Sash Window  
Component Detail

Drawing Status  
TENDER

Date Scale @ A1 Drawn  
Nov 2017 1:1 rg

Drawing Number  
4075-A(31)01