


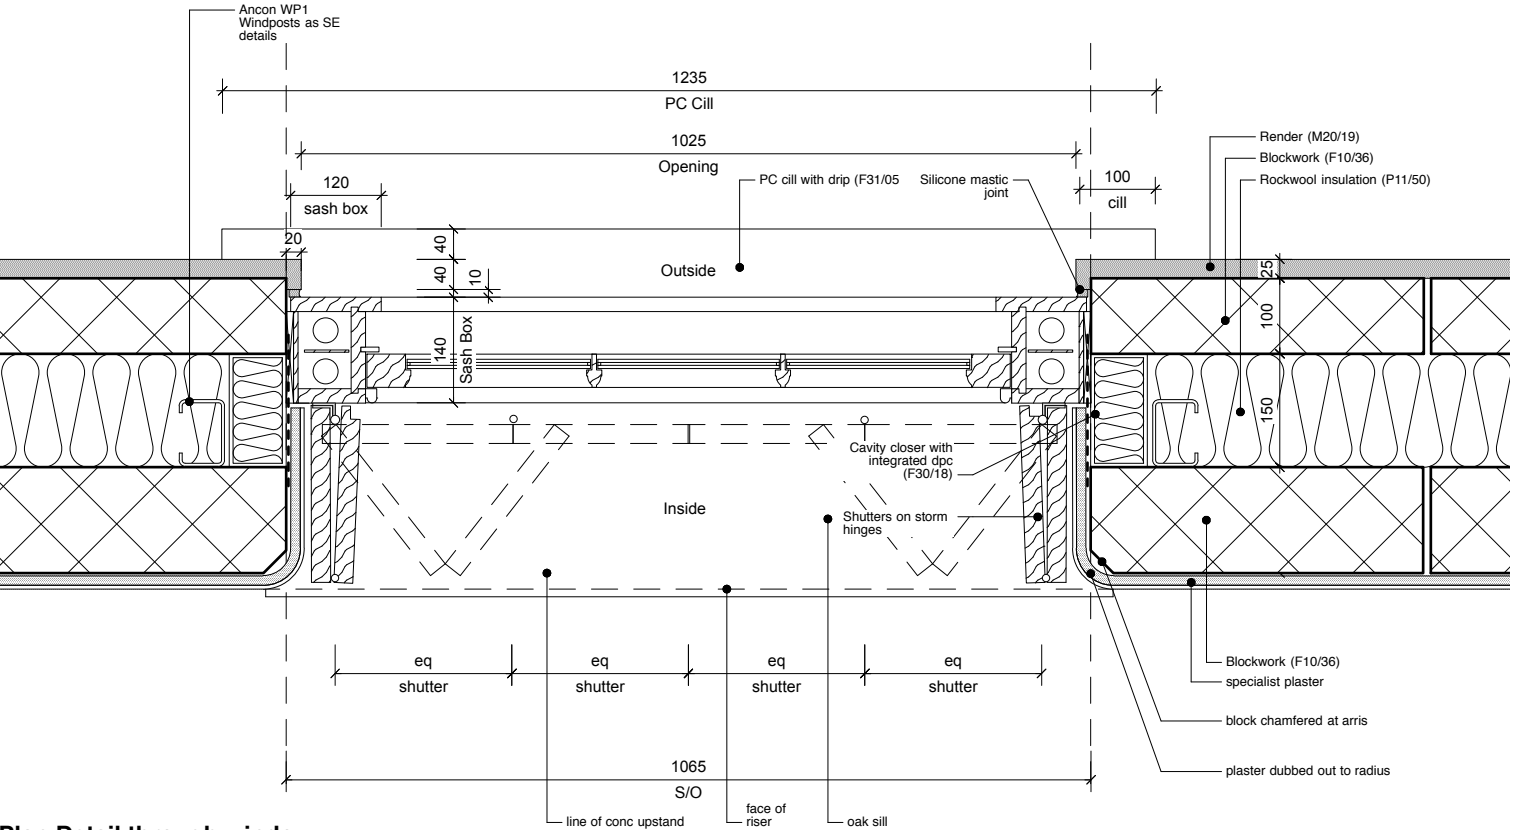


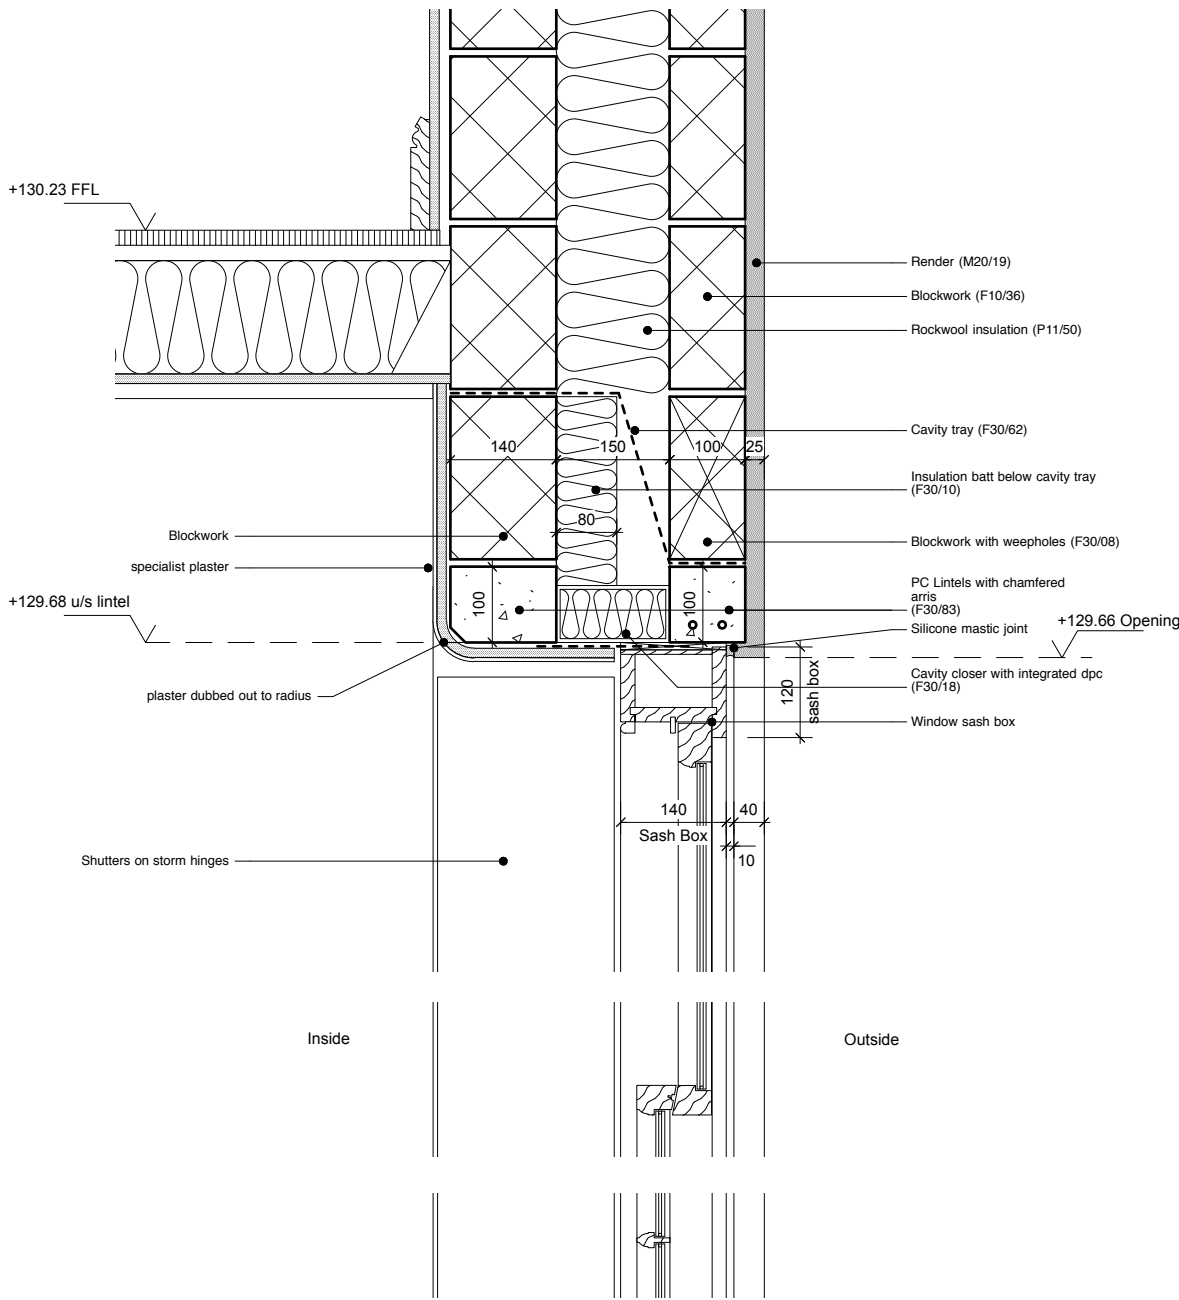

Plan Detail through window

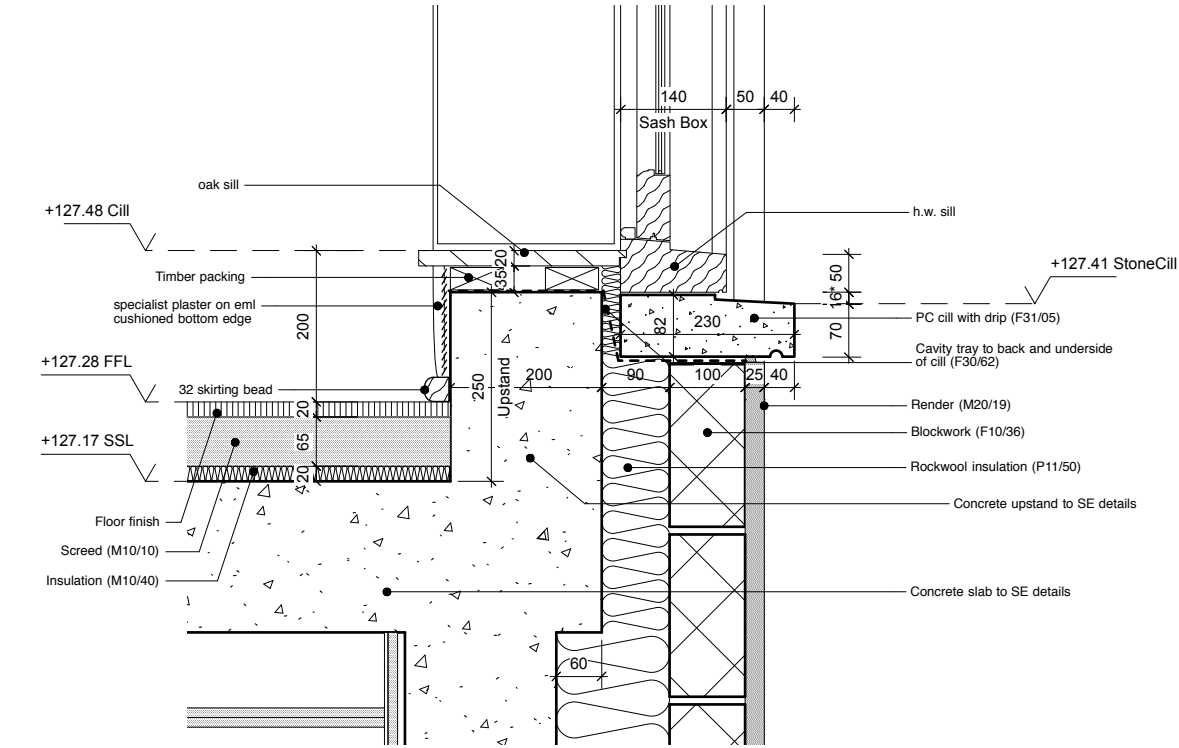

Section Detail through window

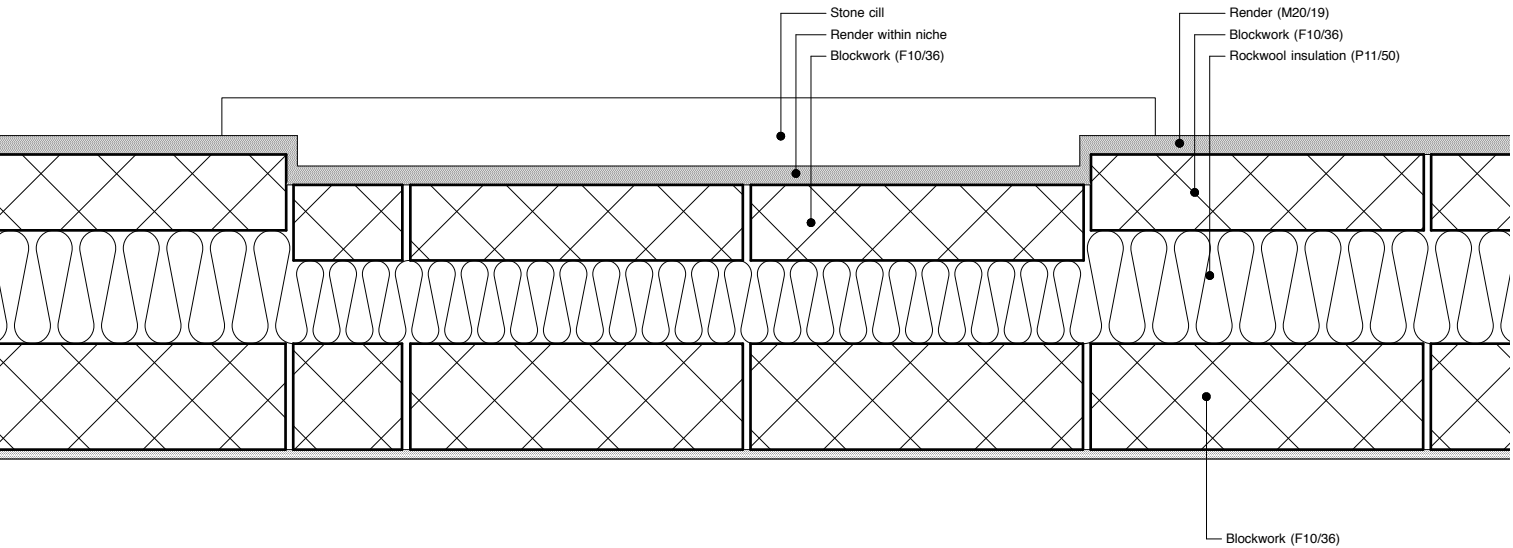

Plan Detail through blank window



4orm

1-5 Offord Street London N1 1DH
020 7183 7045

studio@4orm.co.uk
www.4orm.co.uk

Project
Grove Lodge

Drawing Title
Extension Ground Floor Window Head,
Cill & Plan Details

Drawing Status
TENDER

Date	Scale @ A1	Drawn
Aug 2017	1:5	JW

Drawing Number

4075-A(21)02_B