

Proposed Replacement of Rear Extension
& Internal Modeling
8 Crediton Hill, West Hampstead
London, NW6

This drawing is for planning purposes only.
Responsibility is not accepted for errors made by others
scaling from these plans. All construction information
should be taken from figured dimensions only.
This drawing is copyright © DEXTER Building Design
Ltd. 2018. All rights reserved.


PRELIMINARY
DRAWING
NOT FOR
CONSTRUCTION

Revision no.	

Project No.	1094
Cad File	1094_V0.8.dwg
Drawn	SCS
Checked	
Date	May 2018
Scale	As shown @ A1
Title/No.	

Proposed
Block Plan

A104

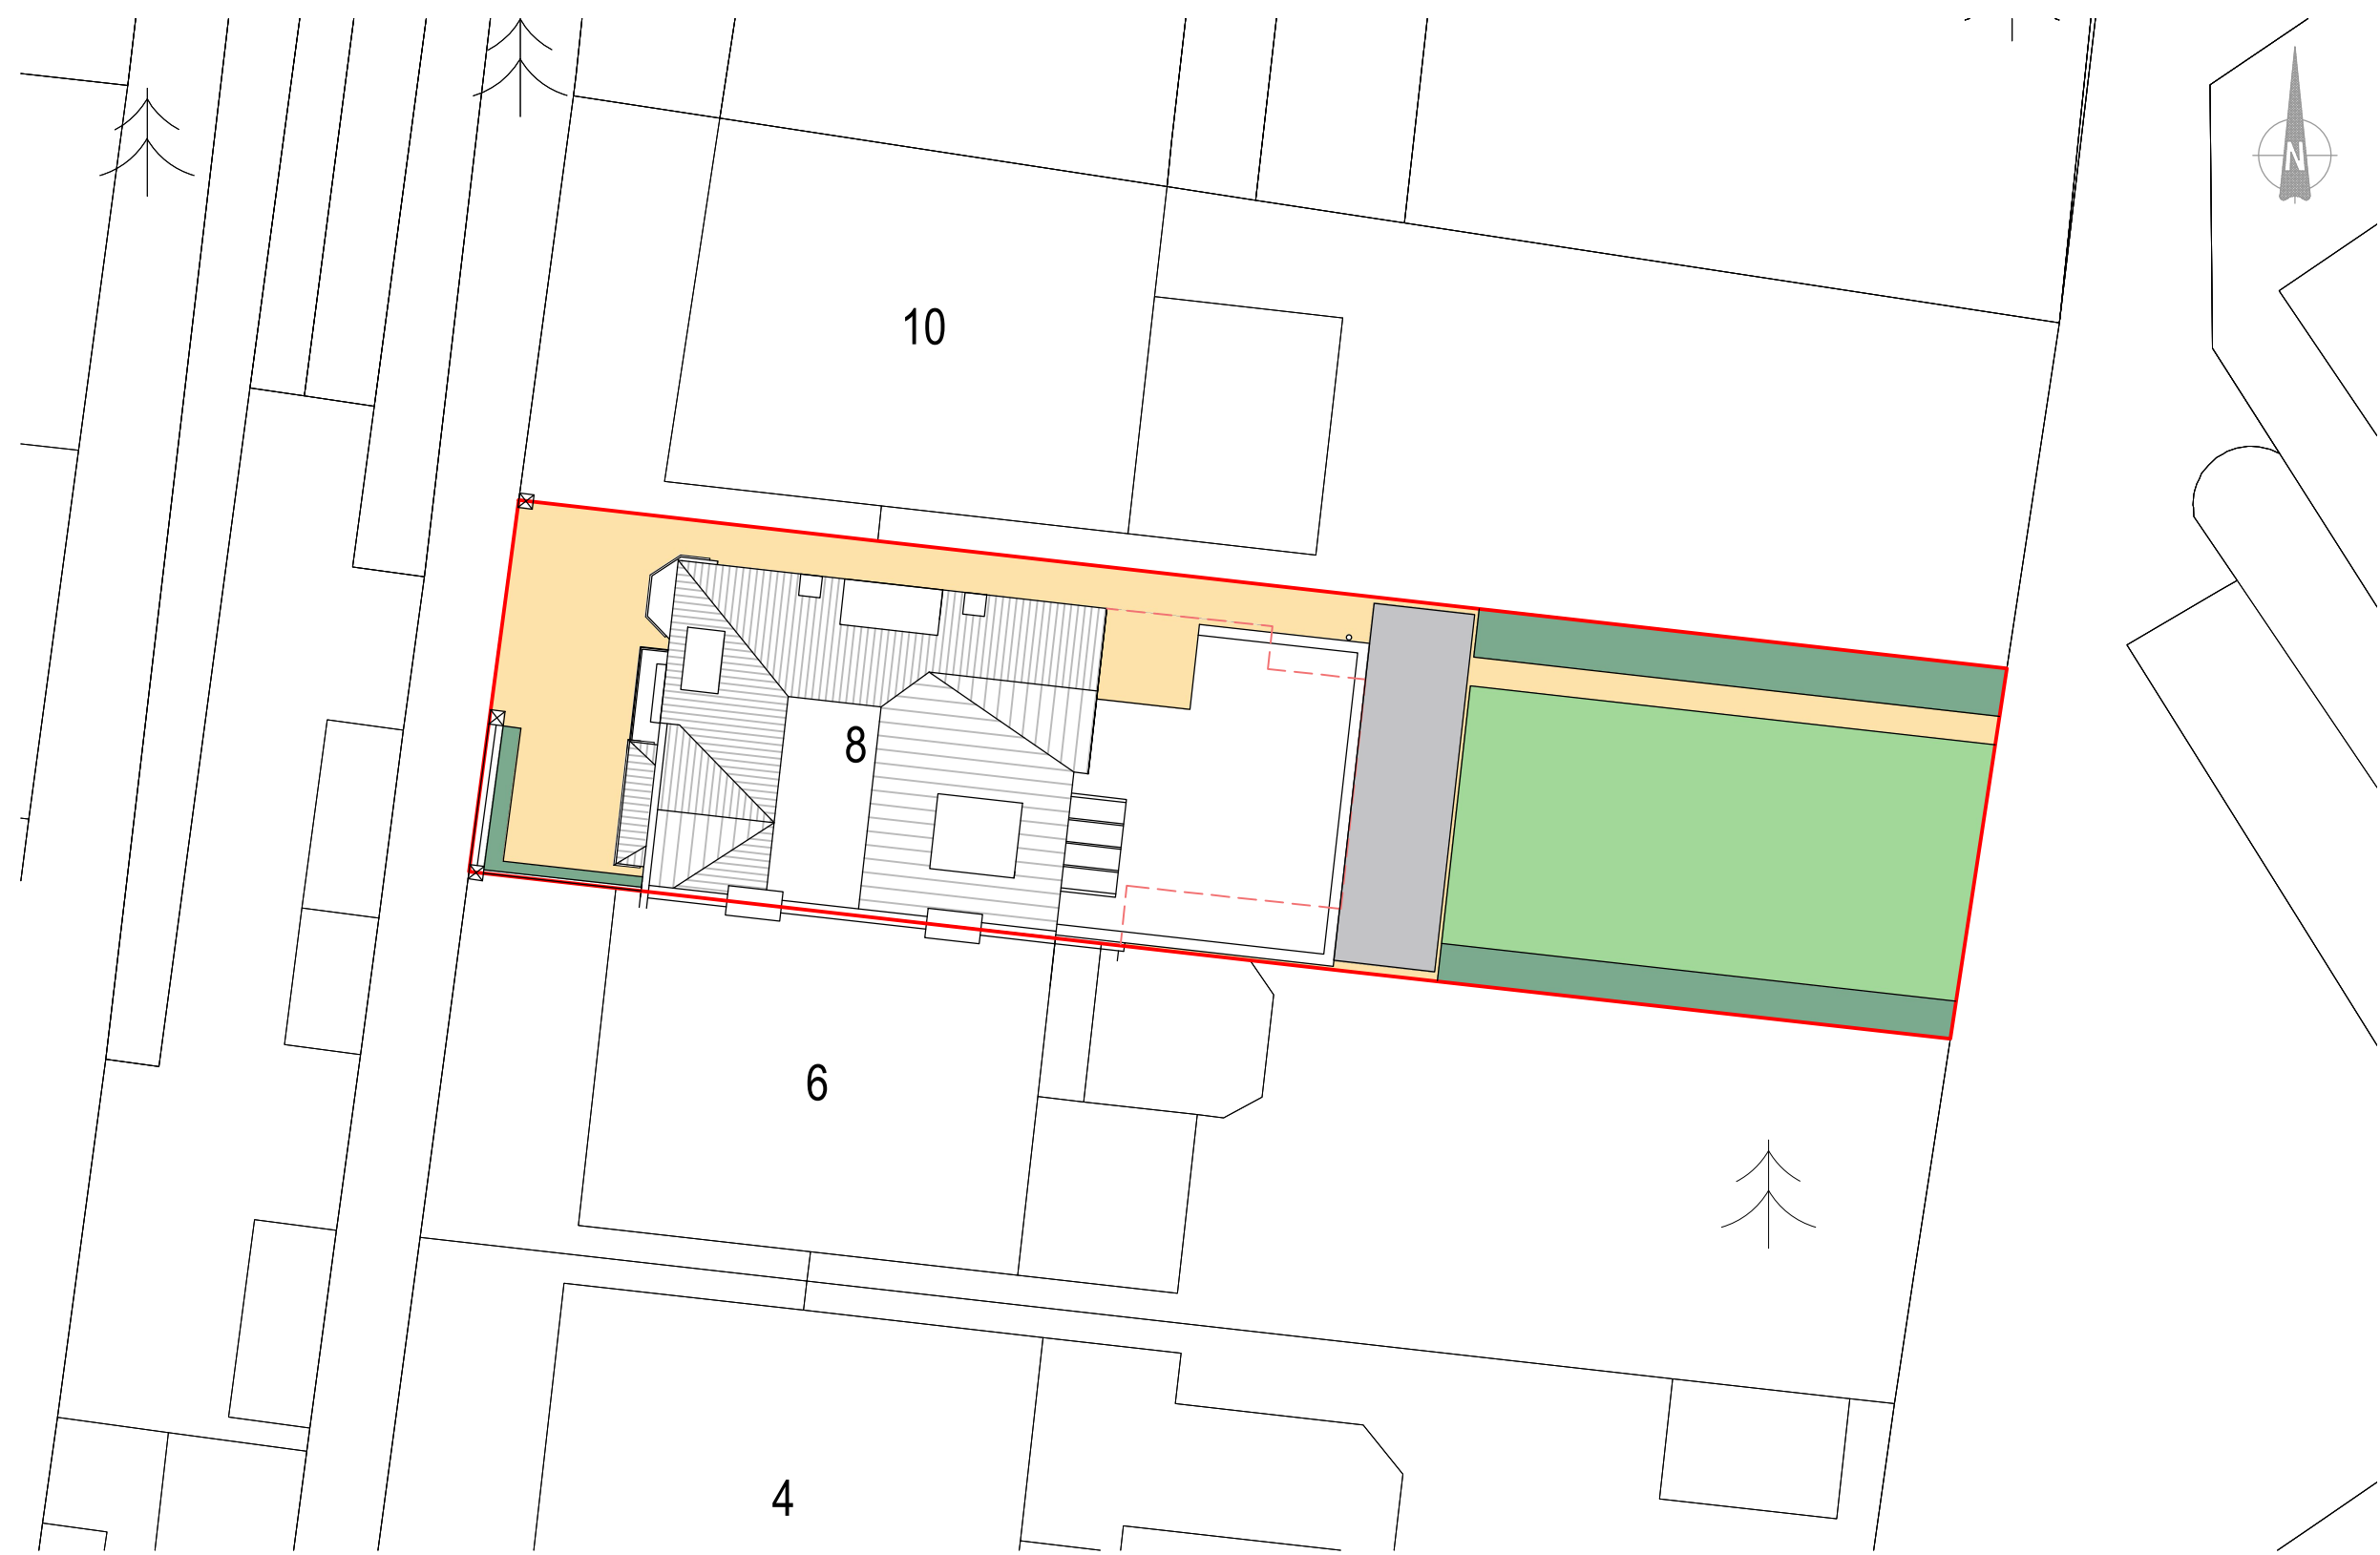

Block Plan
Scale: 1:200

