



EXISTING SECTION A-A

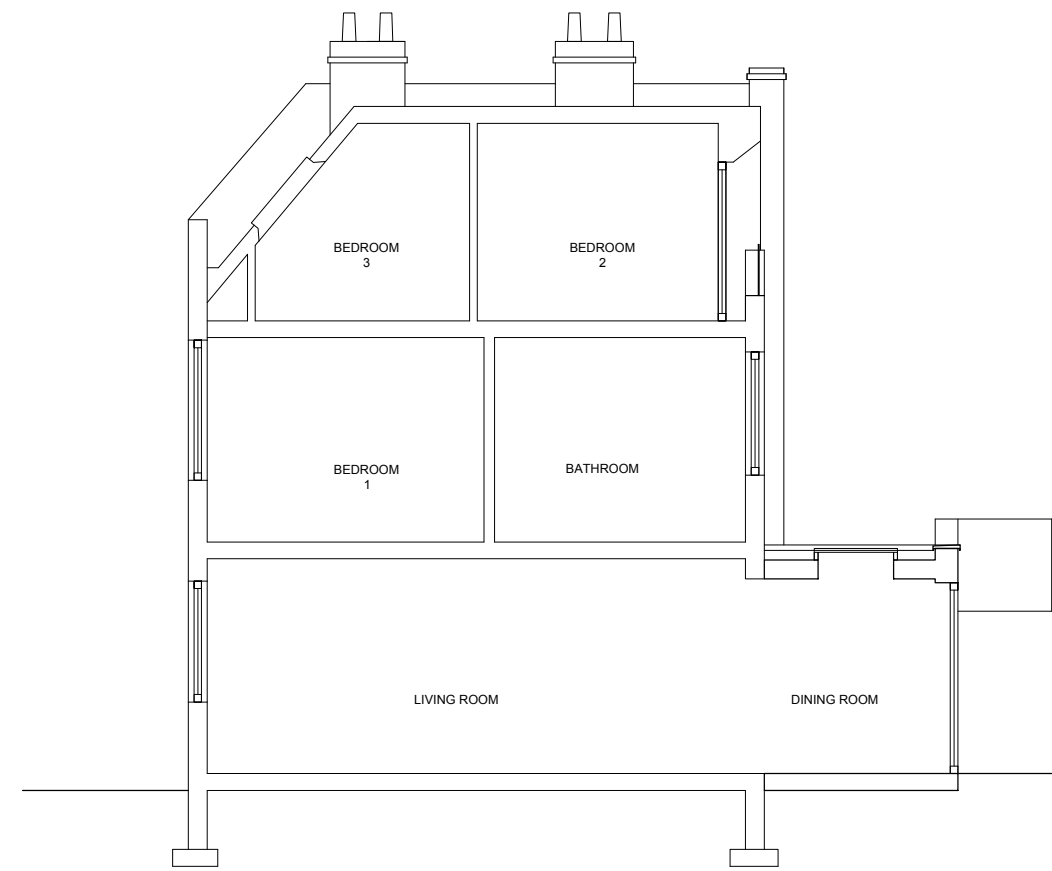

PROPOSED SECTION A-A

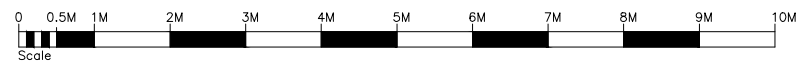

PROJECT 1 Reeds Place Camden London NW1 9NA	TITLE Existing & Proposed	DATE 28.07.18	SCALE 1:100@A3
	DWG Section A-A	STATUS Planning	
	DWG NO 203	-	REV -