



PART EXISTING ELEVATIONS

PL/9501120

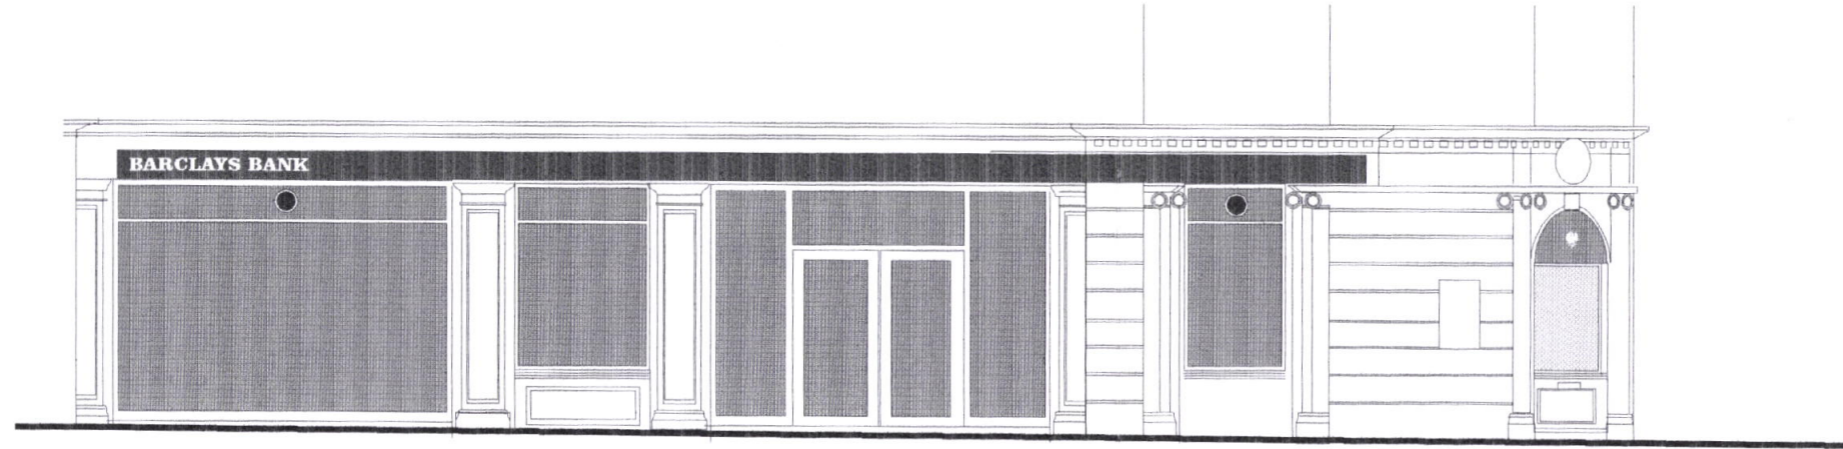

UPPER WOBURN PLACE ELEVATION

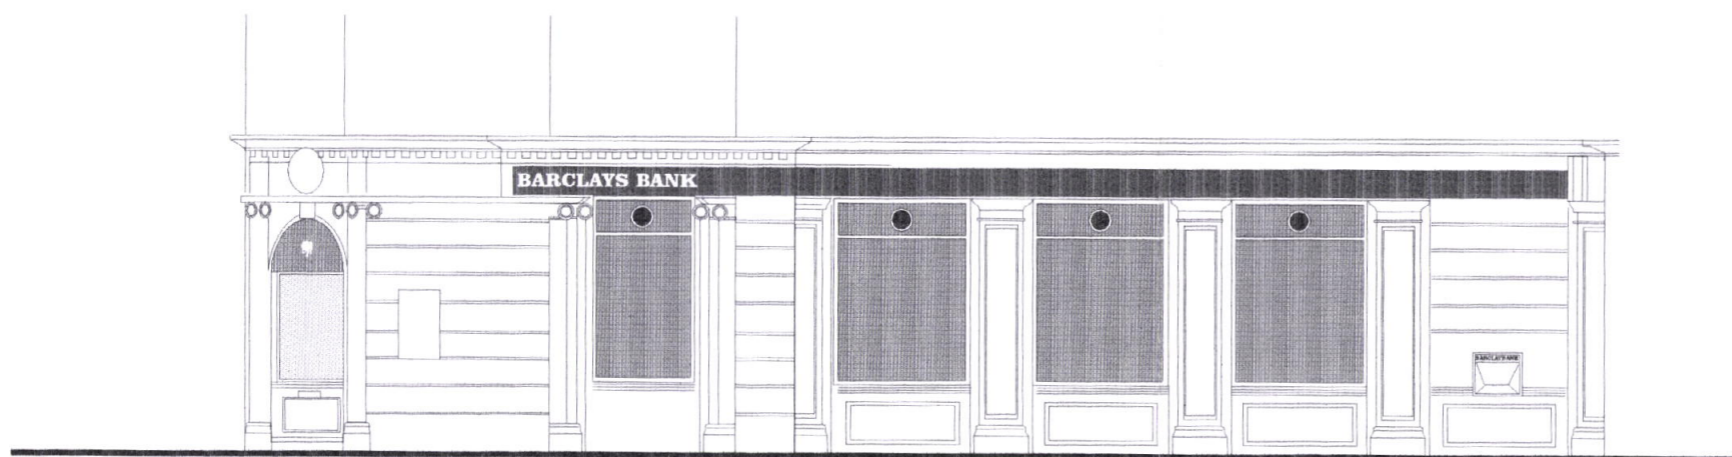

EUSTON RD ELEVATION

161 EUSTON RD

LONDON BOROUGH OF CAMDEN  
TOWN AND COUNTRY PLANNING ARTS  
2 NOV 1995  
PLANS APPROVED  
ON BEHALF OF THE COUNCIL  
CASE COPY

bph Barclays Property Holdings

**EUSTON  
ROAD** 


JOHN MARKHAM ASSOCIATES : ARCHITECTS  
39 ORMOND AVENUE HAMPTON MIDDLESEX TW12 2RY TELEPHONE 0181-941-4444 FAX 7159

1:100 JUNE 95 10-53C-05

PART PROPOSED ELEVATIONS

PL(9501120

EXISTING INTERNALLY ILLUMINATED SIGN  
REDUCED IN LENGTH TO REFLECT BANK  
OCCUPIED AREA OF BUILDING

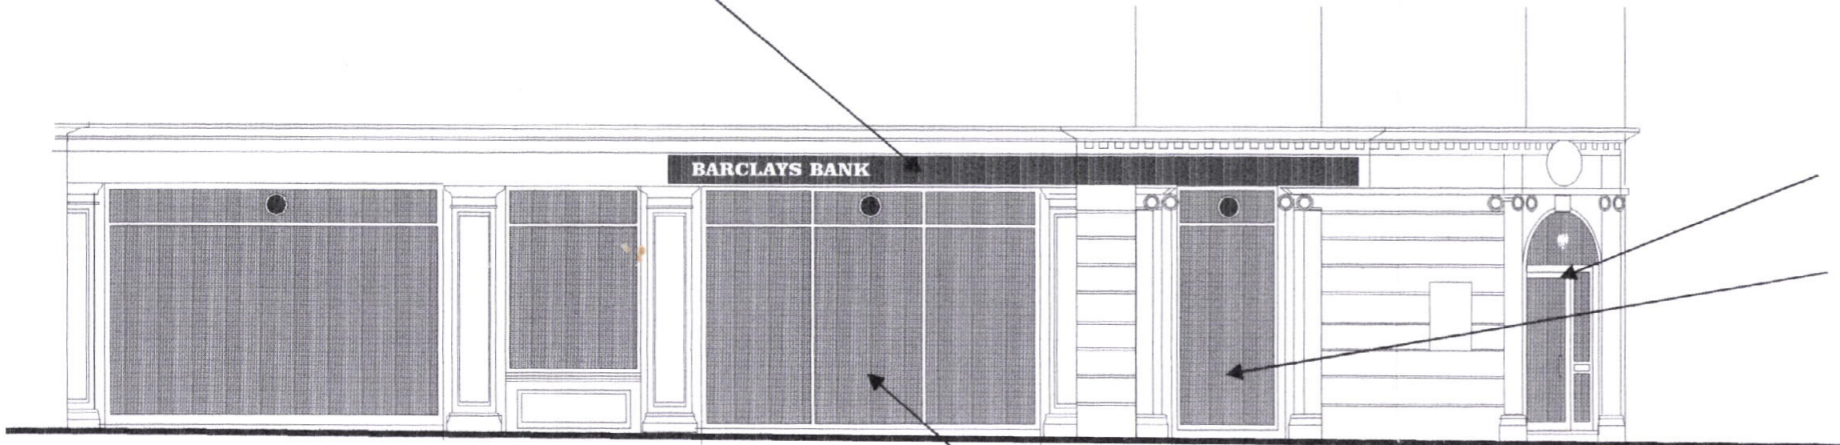


NEW GLAZED DOOR AND SIDE PANEL  
TO REPLACE EXISTING WINDOW 1

EXISTING SPANDREL REMOVED AND  
NEW FULL HEIGHT WINDOW INSTALLED


EXISTING ENTRANCE DOORS AND SIDE PANELS REPLACED  
BY THREE EQUAL PANELS OF CLEAR GLASS

UPPER WOBURN PLACE ELEVATION

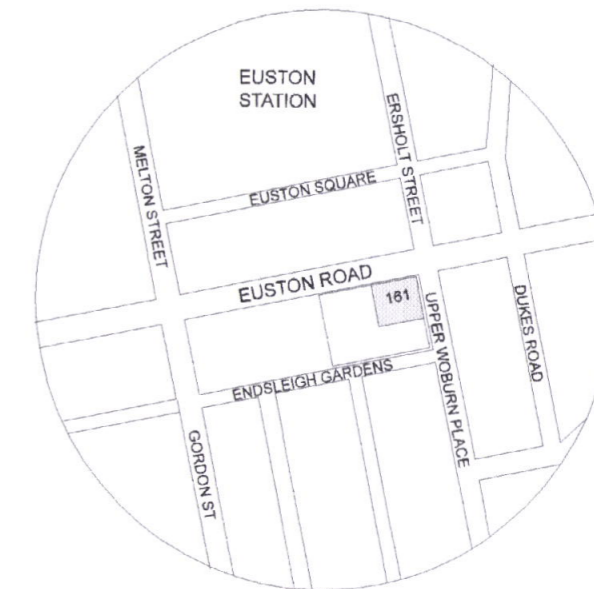


LOCATION PLAN 1:1500

EXISTING SPANDRELS REMOVED AND  
NEW FULL HEIGHT WINDOW INSTALLED

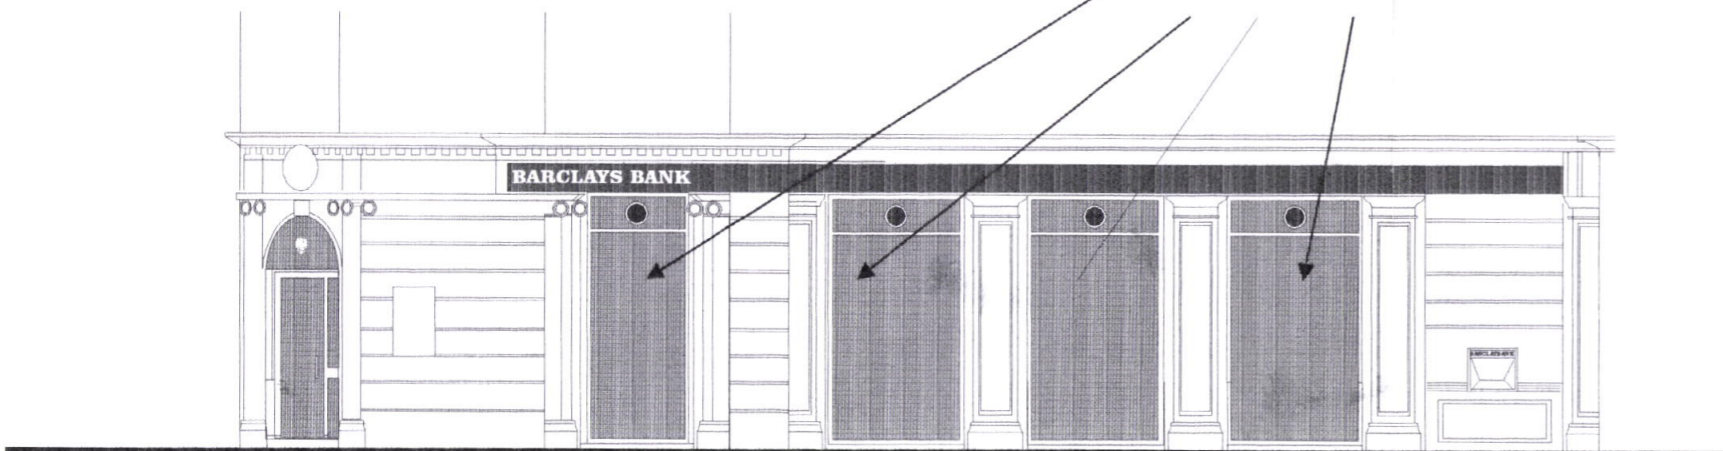

EUSTON RD ELEVATION

161 EUSTON RD

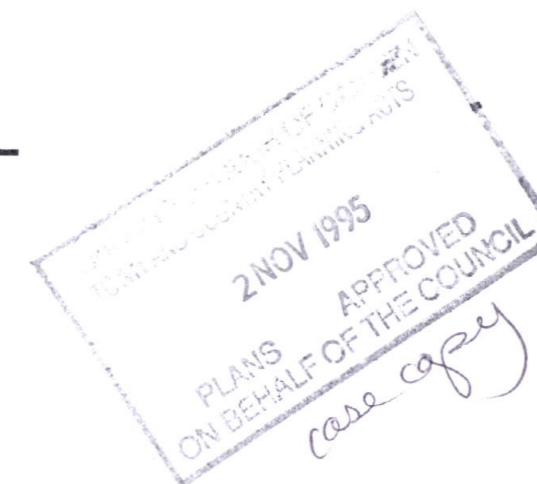


bph Barclays Property Holdings

**EUSTON ROAD**

JOHN MARKHAM ASSOCIATES : ARCHITECTS  
39 ORMOND AVENUE HAMPTON MIDDLESEX TW12 2RY TELEPHONE: 0181-941-4444 FAX 7159

1:100 JUNE 95 10-53C-06

28

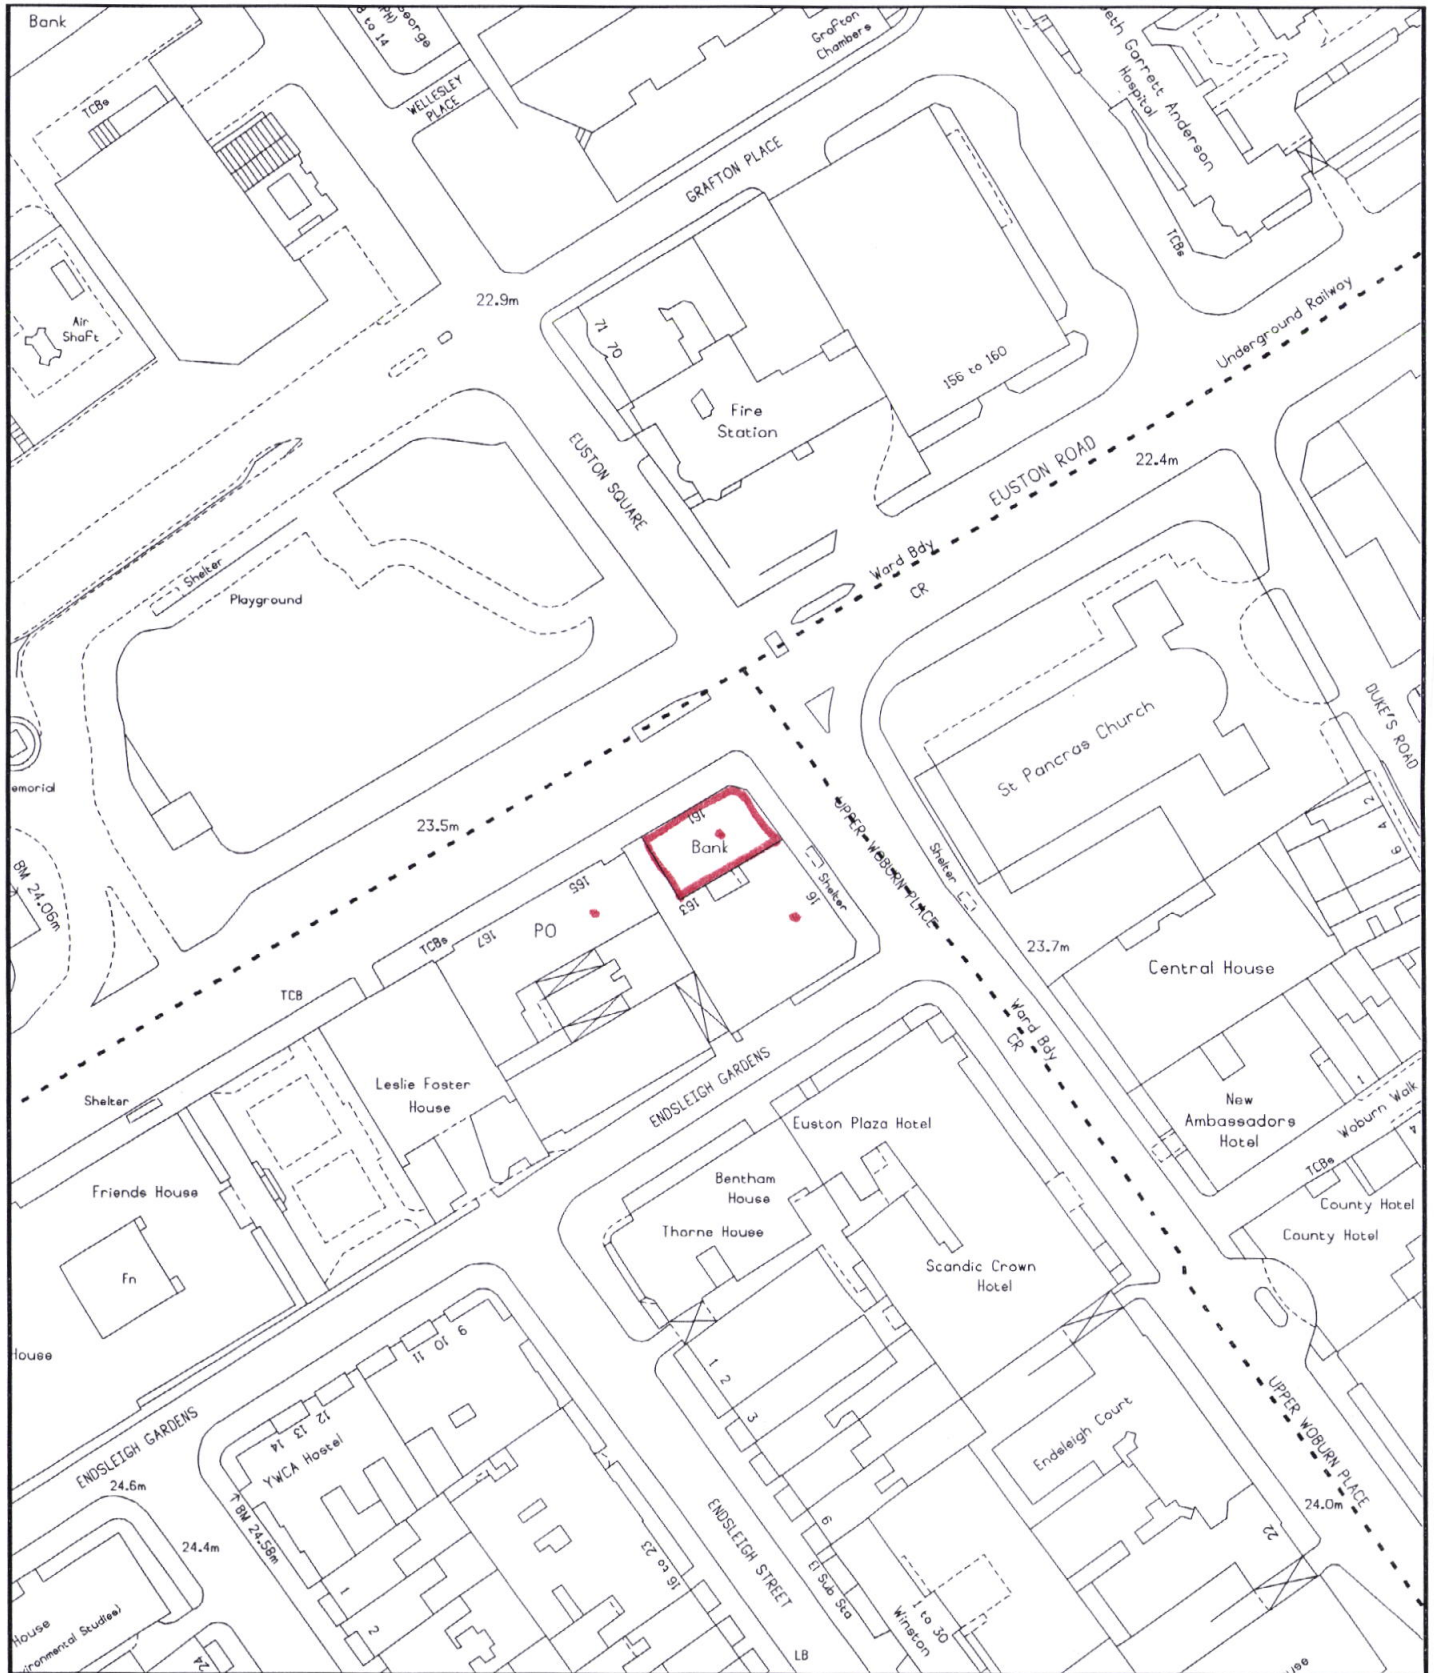

161 Euston Road, NW1

# London Borough of Camden

Environment Department  
 Town Hall Extension  
 Argyle Street Entrance  
 London WC1H 8EQ