





elevation to Upper Woburn Place

REMOVE EXISTING DOORS ETC. MAKE GOOD AS NECESSARY & INFILL OPENINGS TO MATCH ADJACENT SHOP WINDOW & STALL RISER.


REMOVE STALL RISER & SHOP WINDOW ETC. AND INSTALL NEW ENTRANCE SCREEN CONSTRUCTED IN METAL & CLEAR GLASS METAL TO BE FINISHED IN BRONZE COLOUR TO MATCH EXISTING WINDOW SASHES.

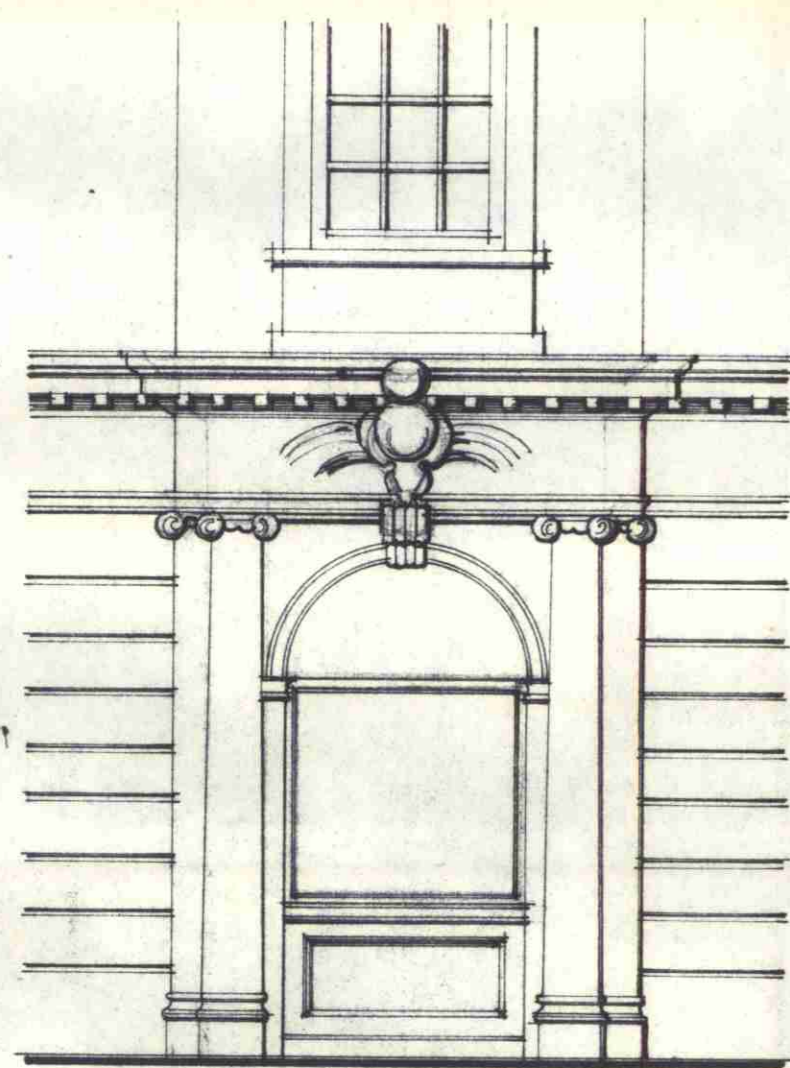

corner elevation

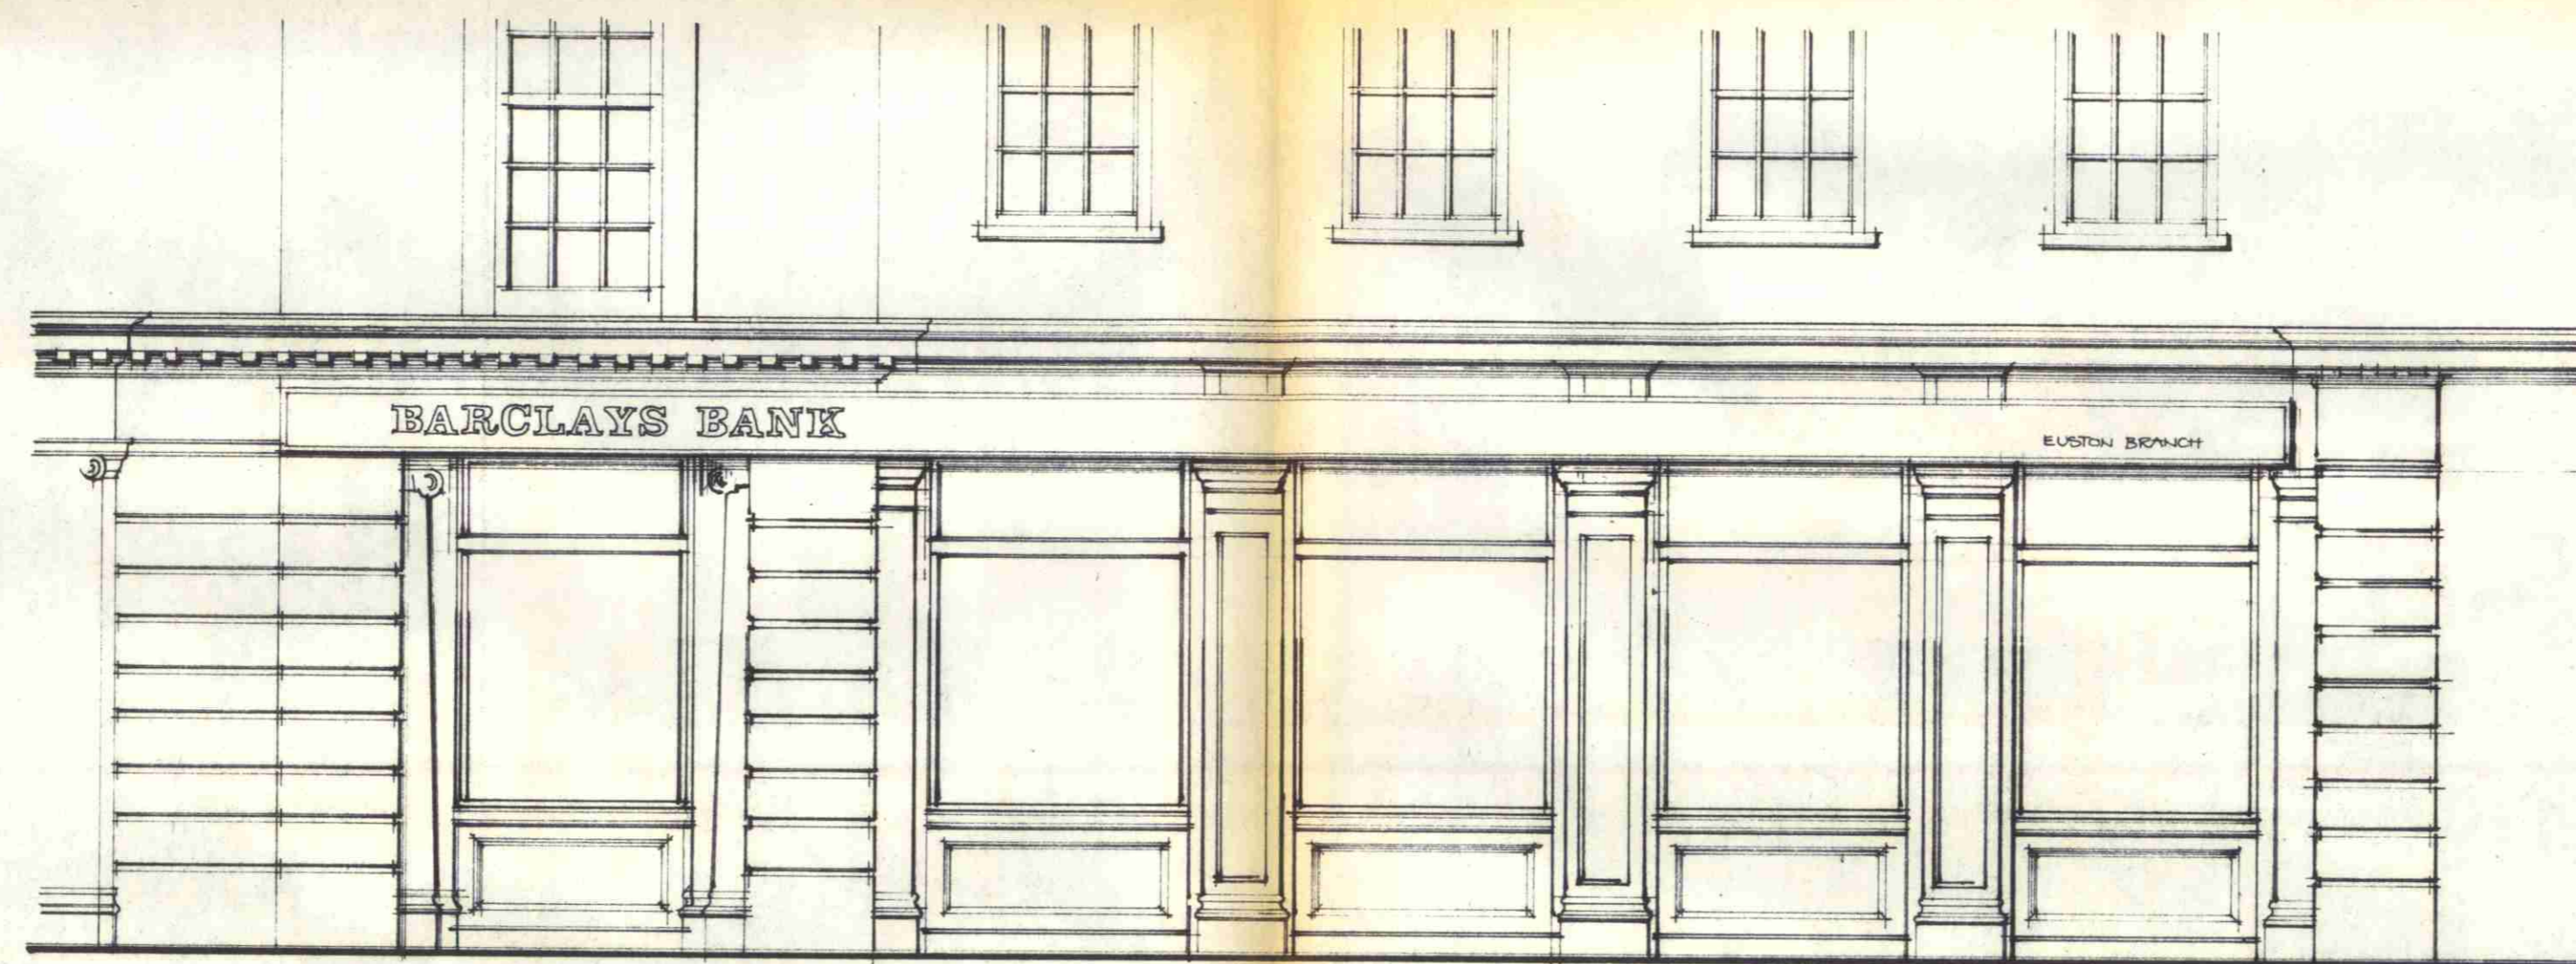

elevation to Euston Road

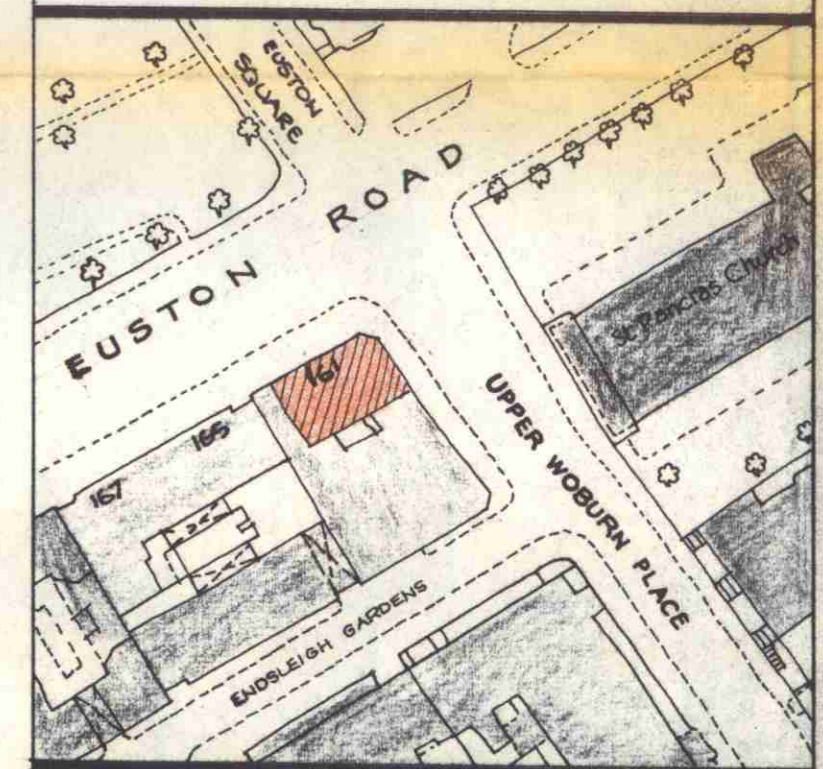

site location  
scale-1:1250



job  
PROPOSED ALTERATIONS  
TO EXISTING SHOPFRONTS.  
NO: 161, EUSTON ROAD,  
EUSTON, LONDON NW12BP.

title  
EXTERNAL ELEVATIONS

client  
BARCLAYS BANK PLC.

Specialist Contractors and Shopfitters  
**barnes**  
TP 8500257

LONDON BOROUGH OF CROYDON TOWN AND COUNTRY PLANNING ACT 1990 18 APR 1985	scale 1:50 date DEC. 84 drawn A.P.V. checked	H N BARNES LIMITED 9, Lydden Road London SW18 4LT Telephone: 01-874 7611
PLANS NOT APPROVED ON BEHALF OF THE COUNCIL	31985/PE	rev 1