


Disclaimer
 Do not scale from this drawing.
 Check all dimensions on site before fabrication or setting out.
 This document is copyright and may not be reproduced without permission of the owner.

Notes

Rev	Reason for Issue	Date	Iss
00	NMA	28/09/2018	RPP

Consultants
 Structural Engineer: Davies Maguire
 Mechanical Engineer: GDM Partnership
 Electrical Engineer: GDM Partnership
 Project Manager: CBRE

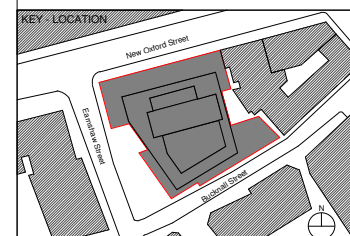


Robin Partington & Partners
 The Metal Works
 235 St John Street
 London
 EC1V 4NG
 +44 20 7419 3500
 mail@rpplondon.com
 www.rpplondon.com


Client
Royal London Asset Management

Project
Castlewood House
 Drawing Title
 General Arrangement
 Level B2 Plan

Scale	Drawn By	Issued By
1 : 100 @ A1	RPP	RPP

Non Material Amendment		
Project No.	Drawing No.	Revision
15023	A_P_098	00

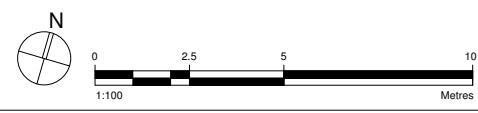

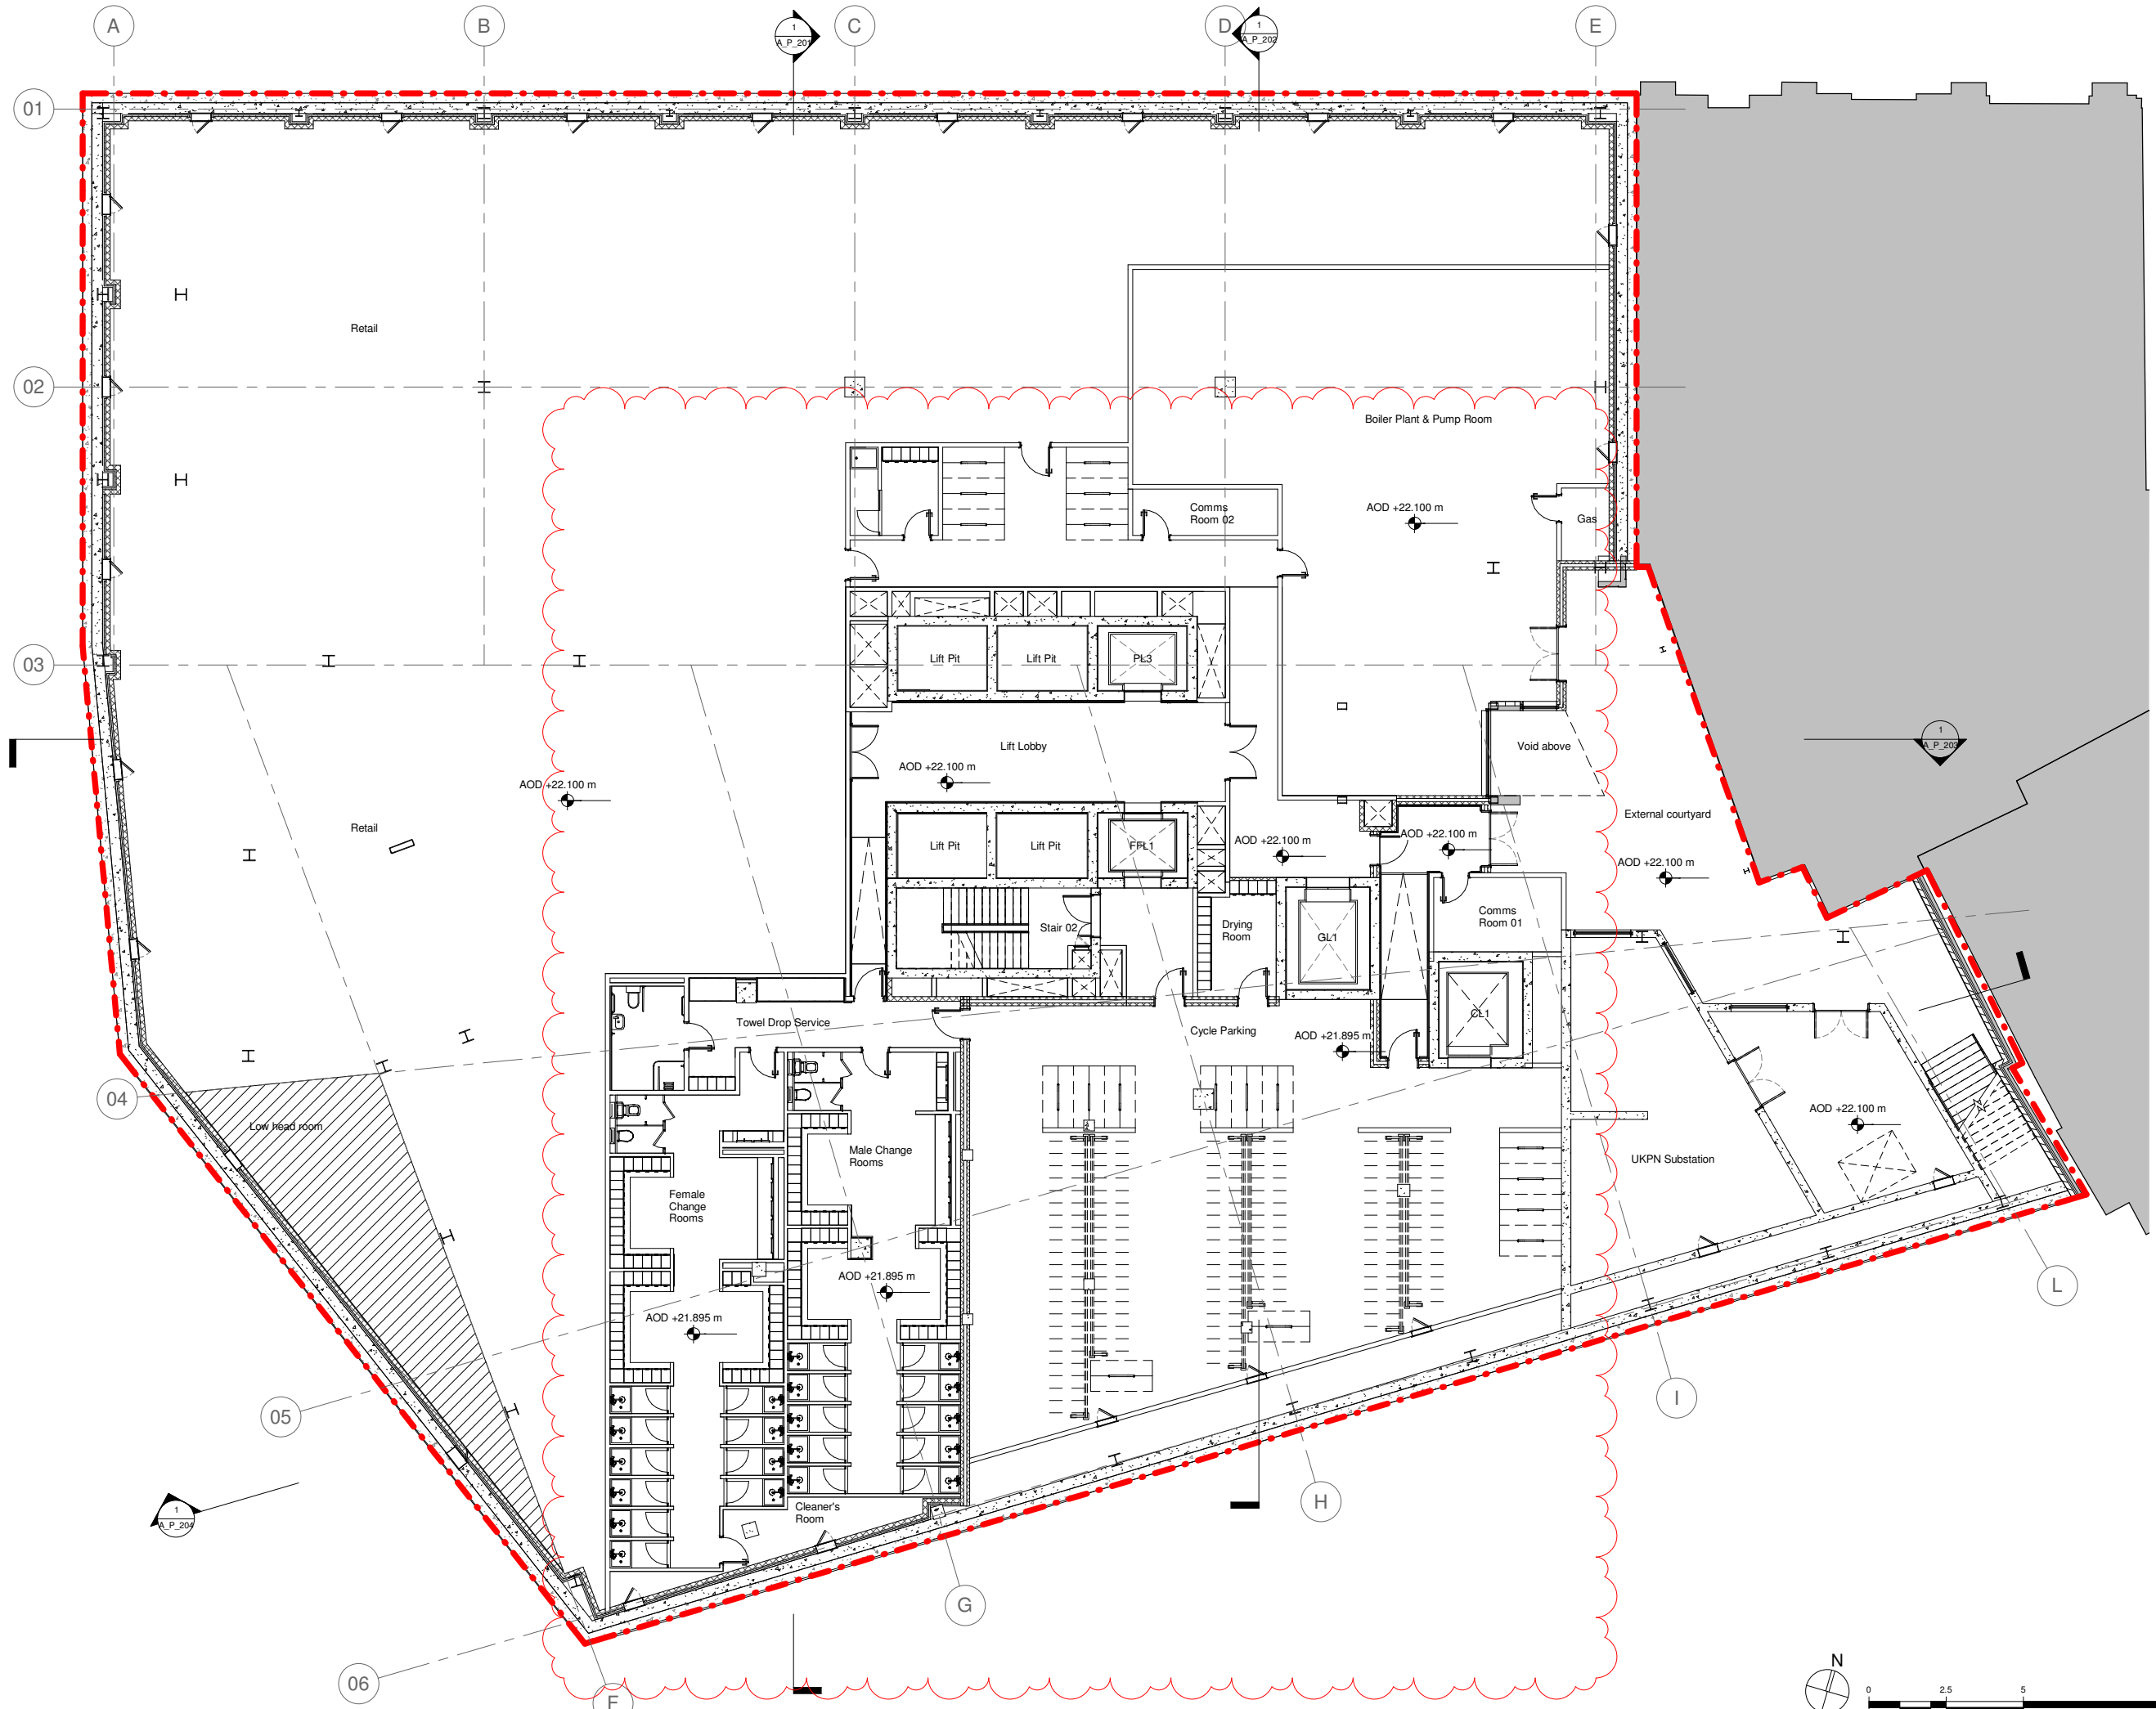


Disclaimer
 Do not scale from this drawing.
 Check all dimensions on site before fabrication or setting out.
 This document is copyright and may not be reproduced without permission of the owner.

Notes

Rev	Reason for Issue	Date	Iss
00	NMA	28/09/2018	RPP

Consultants
 Structural Engineer: Davies Maguire
 Mechanical Engineer: GDM Partnership
 Electrical Engineer: GDM Partnership
 Project Manager: CBRE

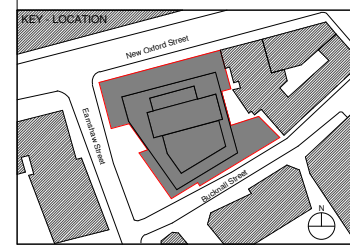

Robin Partington & Partners
 The Metal Works
 235 St John Street
 London
 EC1V 4NG
 +44 20 7419 3500
 mail@rplondon.com
 www.rplondon.com


Client
Royal London Asset Management

Project
Castlewood House
 Drawing Title
 General Arrangement
 Level B1 Plan

Scale	Drawn By	Issued By
1 : 100 @ A1	RPP	RPP

Non Material Amendment

Project No.	Drawing No.	Revision
15023	A_P_099	00

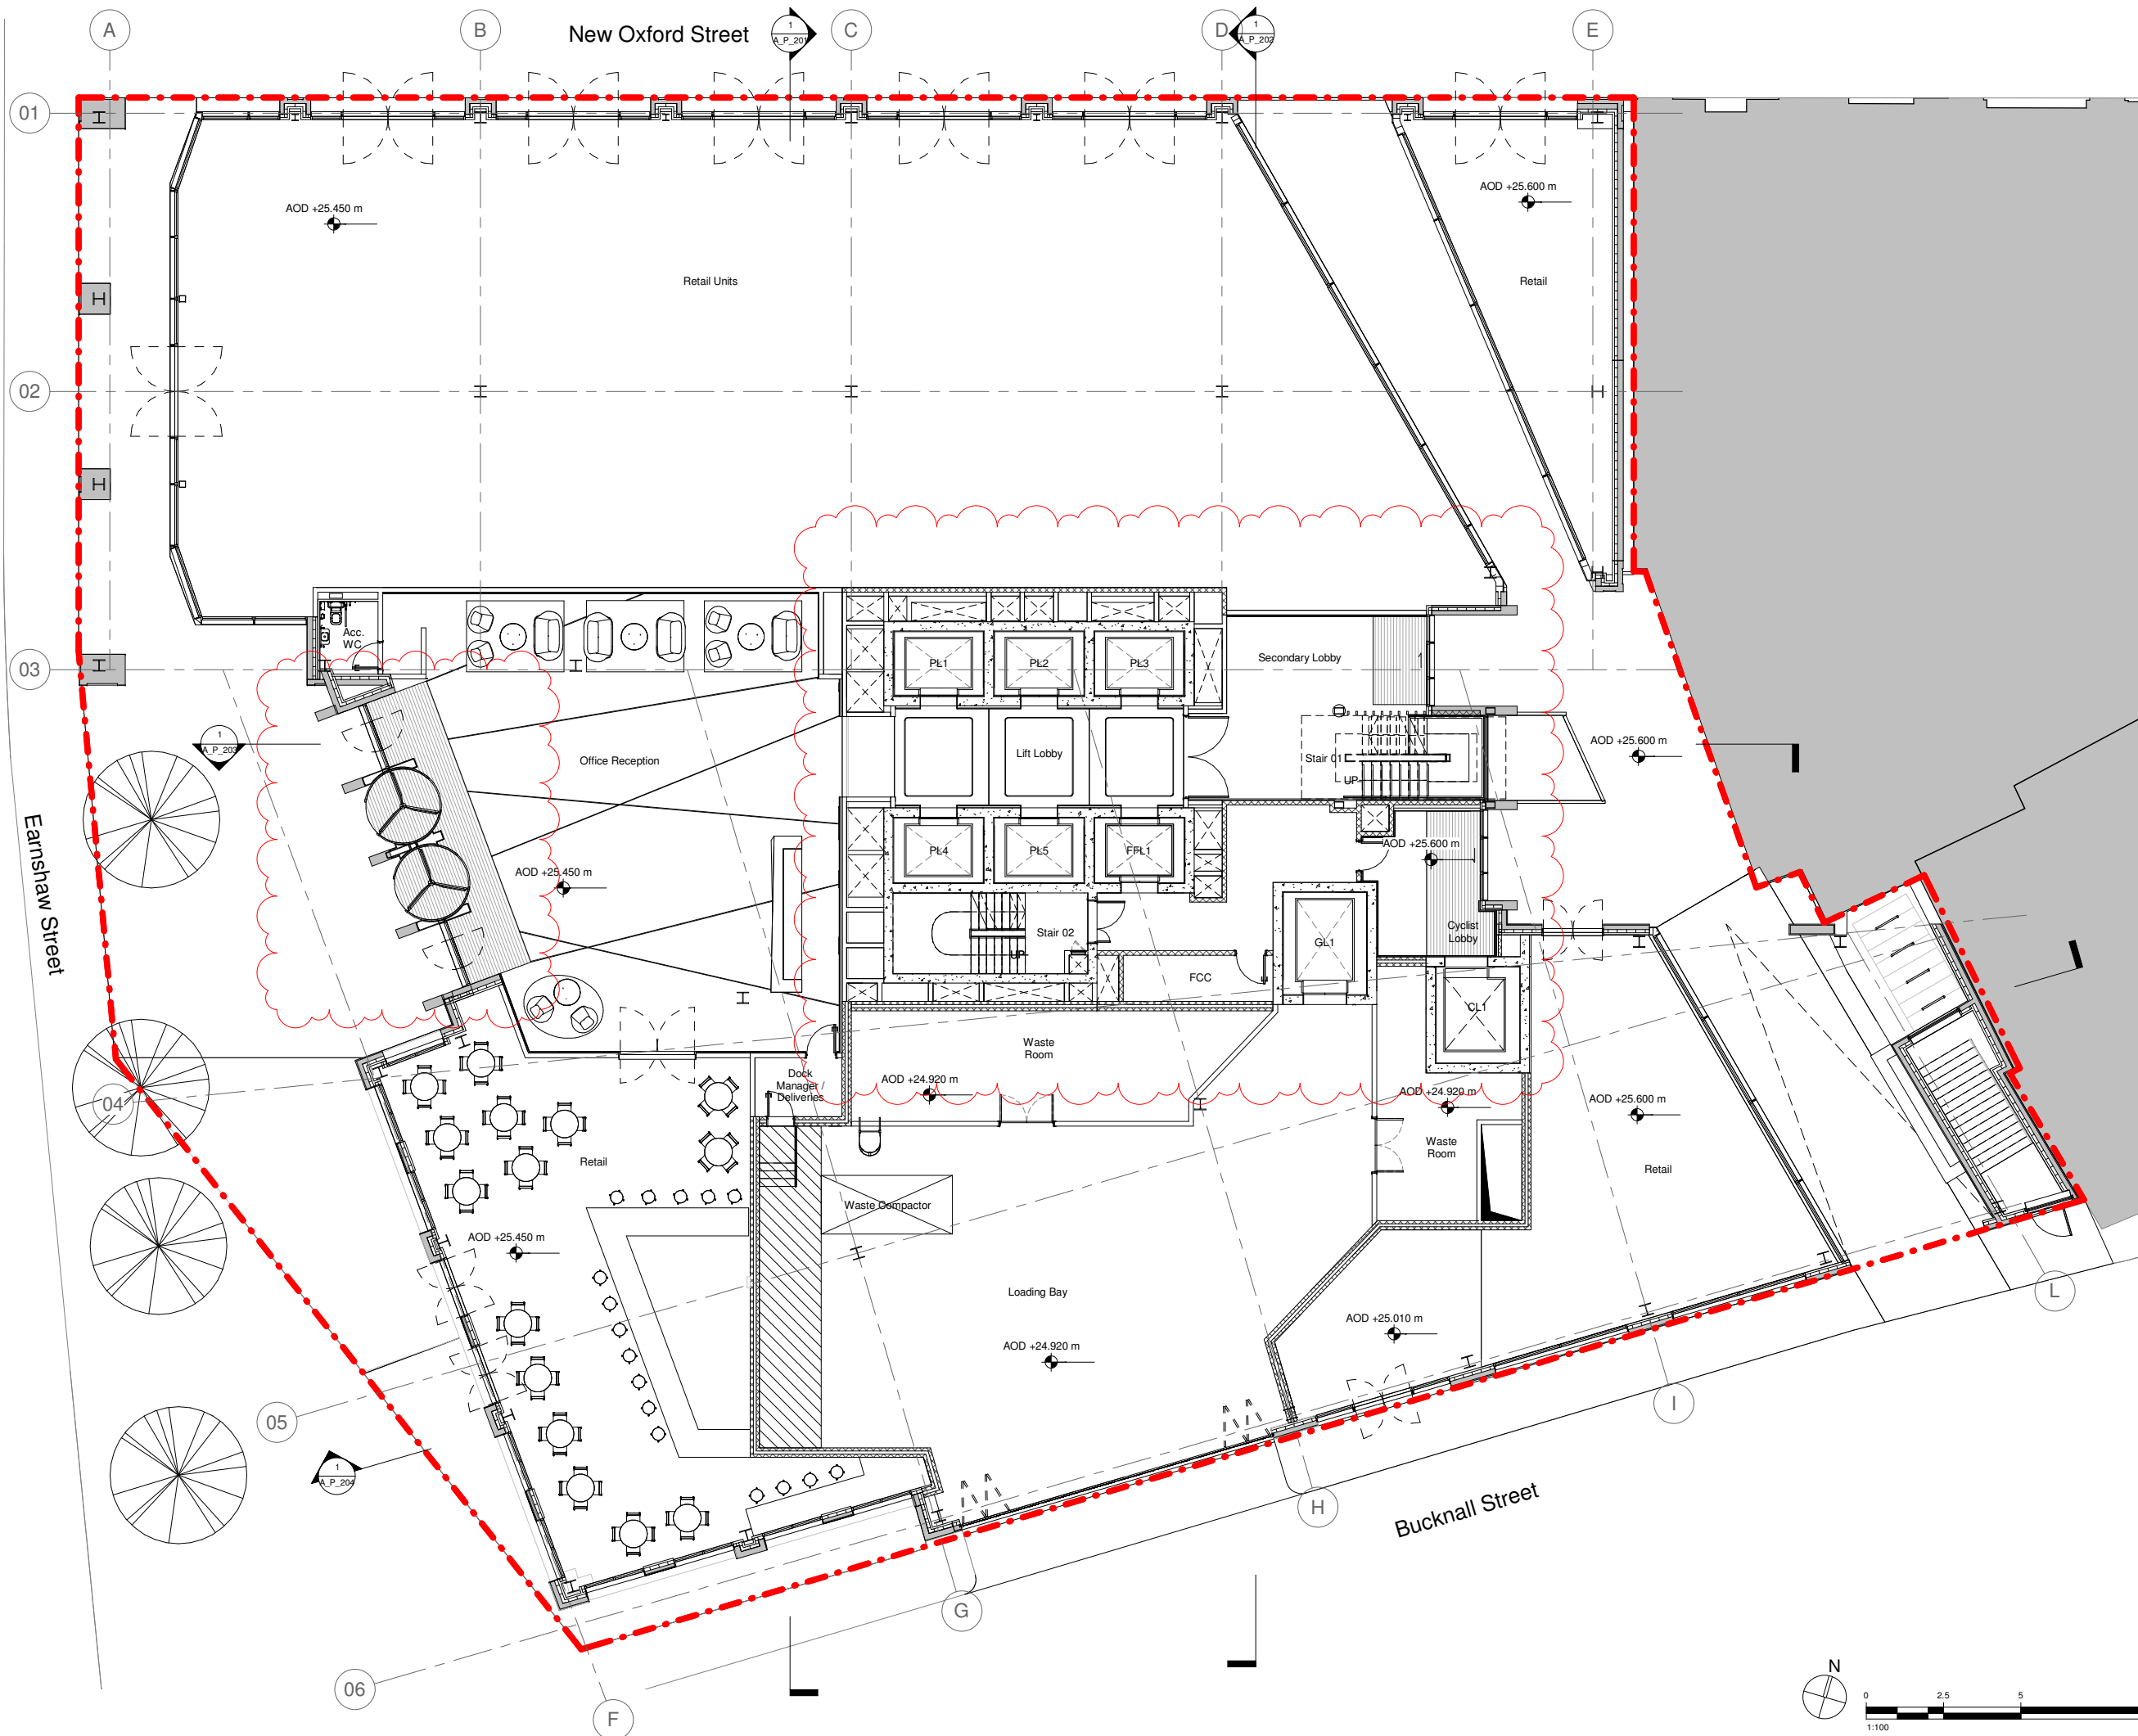


Disclaimer
 Do not scale from this drawing.
 Check all dimensions on site before fabrication or setting out.
 This document is copyright and may not be reproduced without permission of the owner.

Notes

Rev	Reason for Issue	Date	Iss
00	NMA	28/09/2018	RPP

Consultants
 Structural Engineer: Davies Maguire
 Mechanical Engineer: GDM Partnership
 Electrical Engineer: GDM Partnership
 Project Manager: CBRE

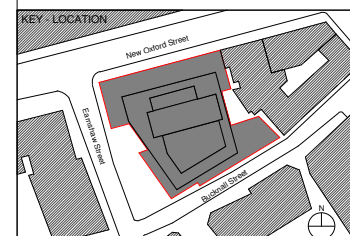

Robin Partington & Partners
 The Metal Works
 235 St John Street
 London
 EC1V 4NG
 +44 20 7419 3500
 mail@rplondon.com
 www.rplondon.com

Client
Royal London Asset Management

Project
Castlewood House
 Drawing Title
 General Arrangement
 Level 00 Plan

Scale	Drawn By	Issued By
1 : 100 @ A1	RPP	RPP

Non Material Amendment

Project No.	Drawing No.	Revision
15023	A_P_100	00




Disclaimer
 Do not scale from this drawing.
 Check all dimensions on site before fabrication or setting out.
 This document is copyright and may not be reproduced without permission of the owner.

Notes

Rev	Reason for Issue	Date	Iss
00	NMA	28/09/2018	RPP

Consultants
 Structural Engineer: Davies Maguire
 Mechanical Engineer: GDM Partnership
 Electrical Engineer: GDM Partnership
 Project Manager: CBRE

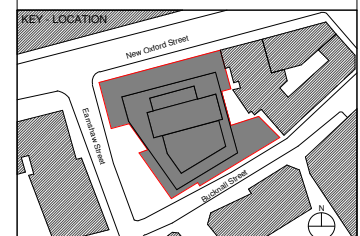


Robin Partington & Partners
 The Metal Works
 235 St John Street
 London
 EC1V 4NG
 +44 20 7419 3500
 mail@rplondon.com
 www.rplondon.com

Client
Royal London Asset Management

Project
Castlewood House
 Drawing Title
 General Arrangement
 Level 01 Plan

Scale	Drawn By	Issued By
1 : 100 @ A1	RPP	RPP

Non Material Amendment		
Project No.	Drawing No.	Revision
15023	A_P_101	00

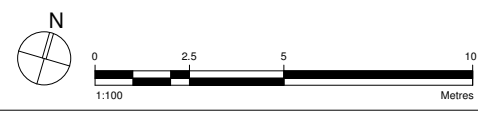




Disclaimer
 Do not scale from this drawing.
 Check all dimensions on site before fabrication or setting out.
 This document is copyright and may not be reproduced without permission of the owner.

Notes

Rev	Reason for Issue	Date	Iss
00	NMA	28/09/2018	RPP

Consultants
 Structural Engineer: Davies Maguire
 Mechanical Engineer: GDM Partnership
 Electrical Engineer: GDM Partnership
 Project Manager: CBRE

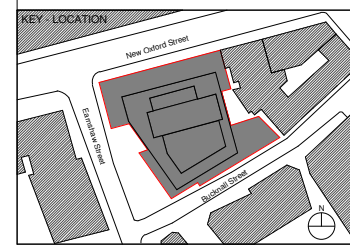


Robin Partington & Partners
 The Metal Works
 235 St John Street
 London
 EC1V 4NG
 +44 20 7419 3500
 mail@rplondon.com
 www.rplondon.com

Client
Royal London Asset Management

Project
Castlewood House
 Drawing Title
 General Arrangement
 Level 02 Plan

Scale	Drawn By	Issued By
1 : 100 @ A1	RPP	RPP

Non Material Amendment		
Project No.	Drawing No.	Revision
15023	A_P_102	00

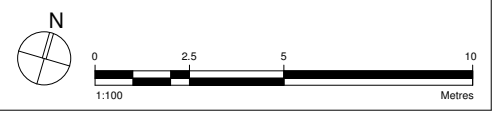




Disclaimer
 Do not scale from this drawing.
 Check all dimensions on site before fabrication or setting out.
 This document is copyright and may not be reproduced without permission of the owner.

Notes

Rev	Reason for Issue	Date	Iss
00	NMA	28/09/2018	RPP

Consultants
 Structural Engineer: Davies Maguire
 Mechanical Engineer: GDM Partnership
 Electrical Engineer: GDM Partnership
 Project Manager: CBRE

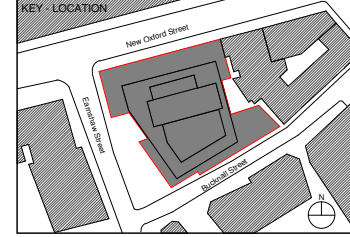


Robin Partington & Partners
 The Metal Works
 235 St John Street
 London
 EC1V 4NG
 +44 20 7419 3500
 mail@rplondon.com
 www.rplondon.com

Client
Royal London Asset Management

Project
Castlewood House
 Drawing Title
 General Arrangement
 Level 03 Plan

Scale	Drawn By	Issued By
1 : 100 @ A1	RPP	RPP
Non Material Amendment		
Project No.	Drawing No.	Revision
15023	A_P_103	00

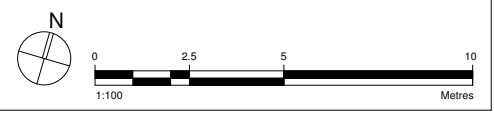




Disclaimer
 Do not scale from this drawing.
 Check all dimensions on site before fabrication or setting out.
 This document is copyright and may not be reproduced without permission of the owner.

Notes

Rev	Reason for Issue	Date	Iss
00	NMA	28/09/2018	RPP

Consultants
 Structural Engineer: Davies Maguire
 Mechanical Engineer: GDM Partnership
 Electrical Engineer: GDM Partnership
 Project Manager: CBRE

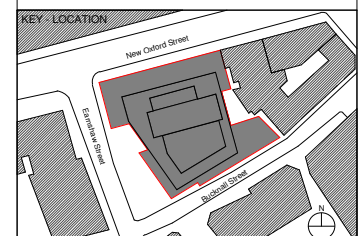


Robin Partington & Partners
 The Metal Works
 235 St John Street
 London
 EC1V 4NG
 +44 20 7419 3500
 mail@rplondon.com
 www.rplondon.com


Client
Royal London Asset Management

Project
Castlewood House
 Drawing Title
General Arrangement Level 04 Plan

Scale	Drawn By	Issued By
1 : 100 @ A1	RPP	RPP

Non Material Amendment		
Project No.	Drawing No.	Revision
15023	A_P_104	00

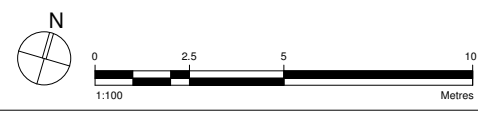

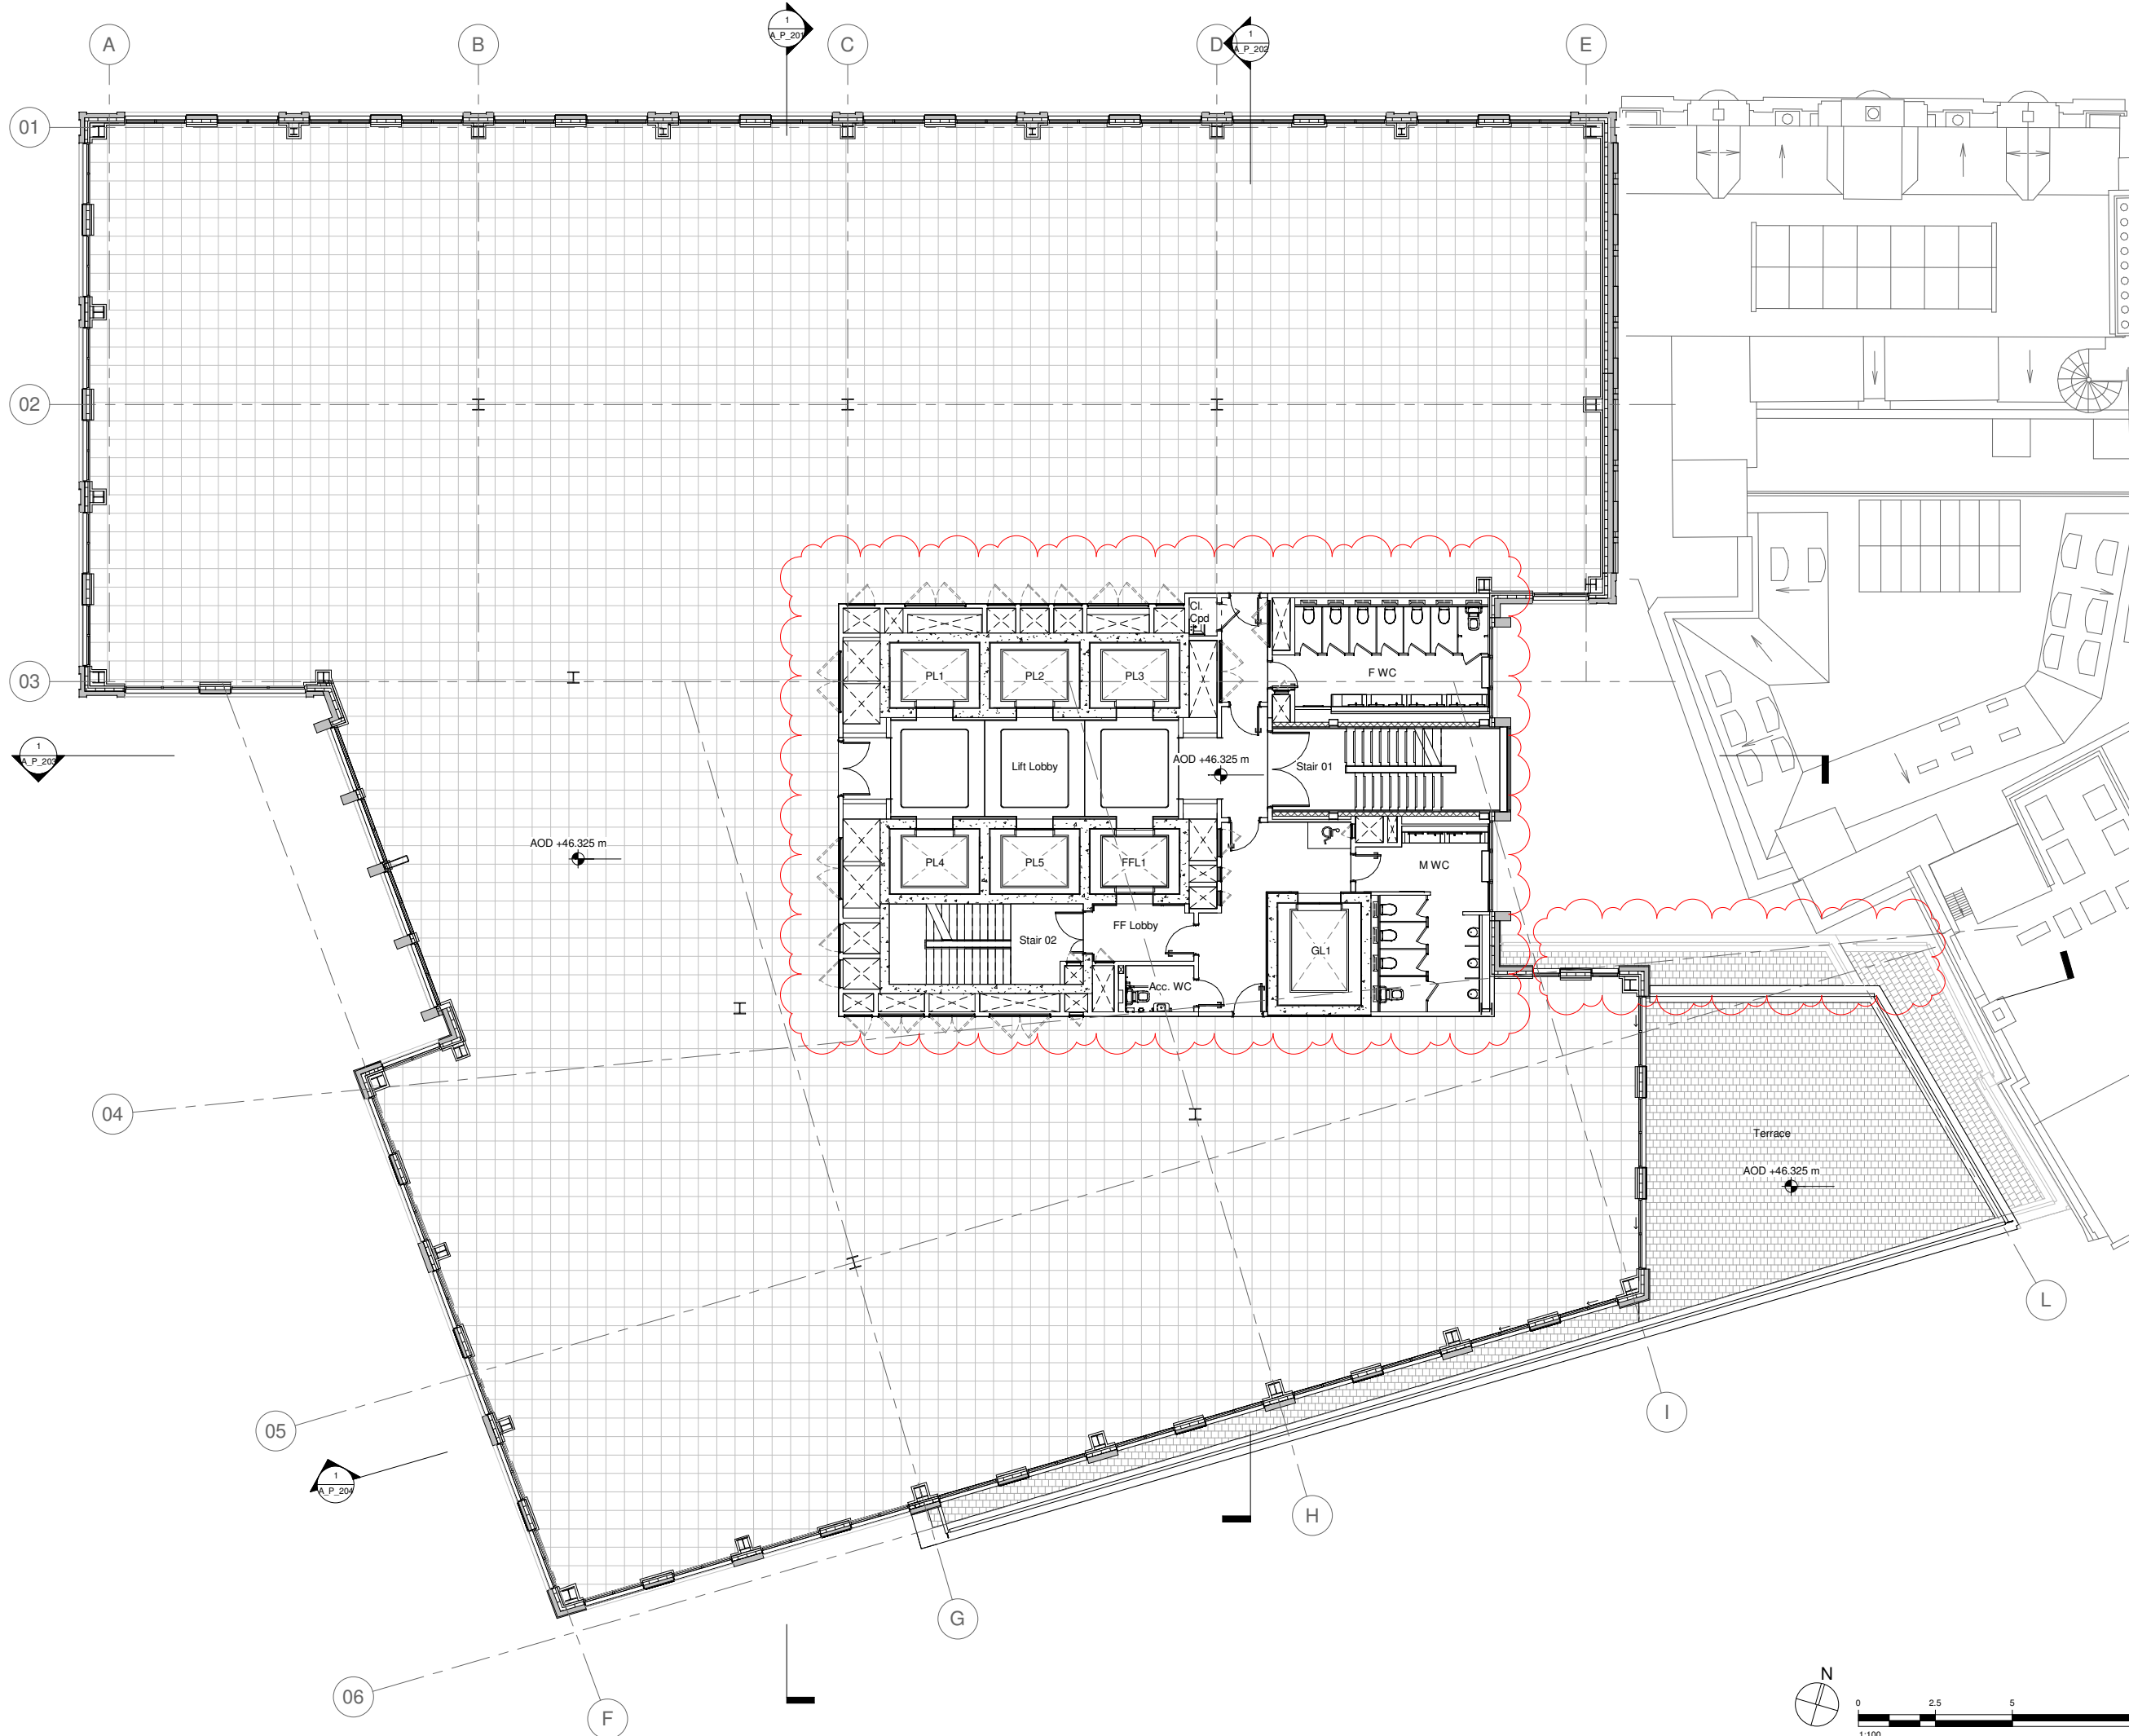


Disclaimer
 Do not scale from this drawing.
 Check all dimensions on site before fabrication or setting out.
 This document is copyright and may not be reproduced without permission of the owner.

Notes

Rev	Reason for Issue	Date	Iss
00	NMA	28/09/2018	RPP

Consultants
 Structural Engineer: Davies Maguire
 Mechanical Engineer: GDM Partnership
 Electrical Engineer: GDM Partnership
 Project Manager: CBRE

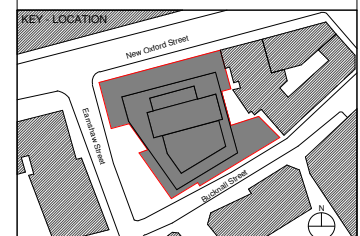


Robin Partington & Partners
 The Metal Works
 235 St John Street
 London
 EC1V 4NG
 +44 20 7419 3500
 mail@rpplondon.com
 www.rpplondon.com


Client
Royal London Asset Management

Project
Castlewood House
 Drawing Title
 General Arrangement
 Level 05 Plan

Scale	Drawn By	Issued By
1 : 100 @ A1	RPP	RPP

Non Material Amendment		
Project No.	Drawing No.	Revision
15023	A_P_105	00

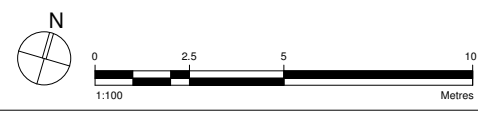

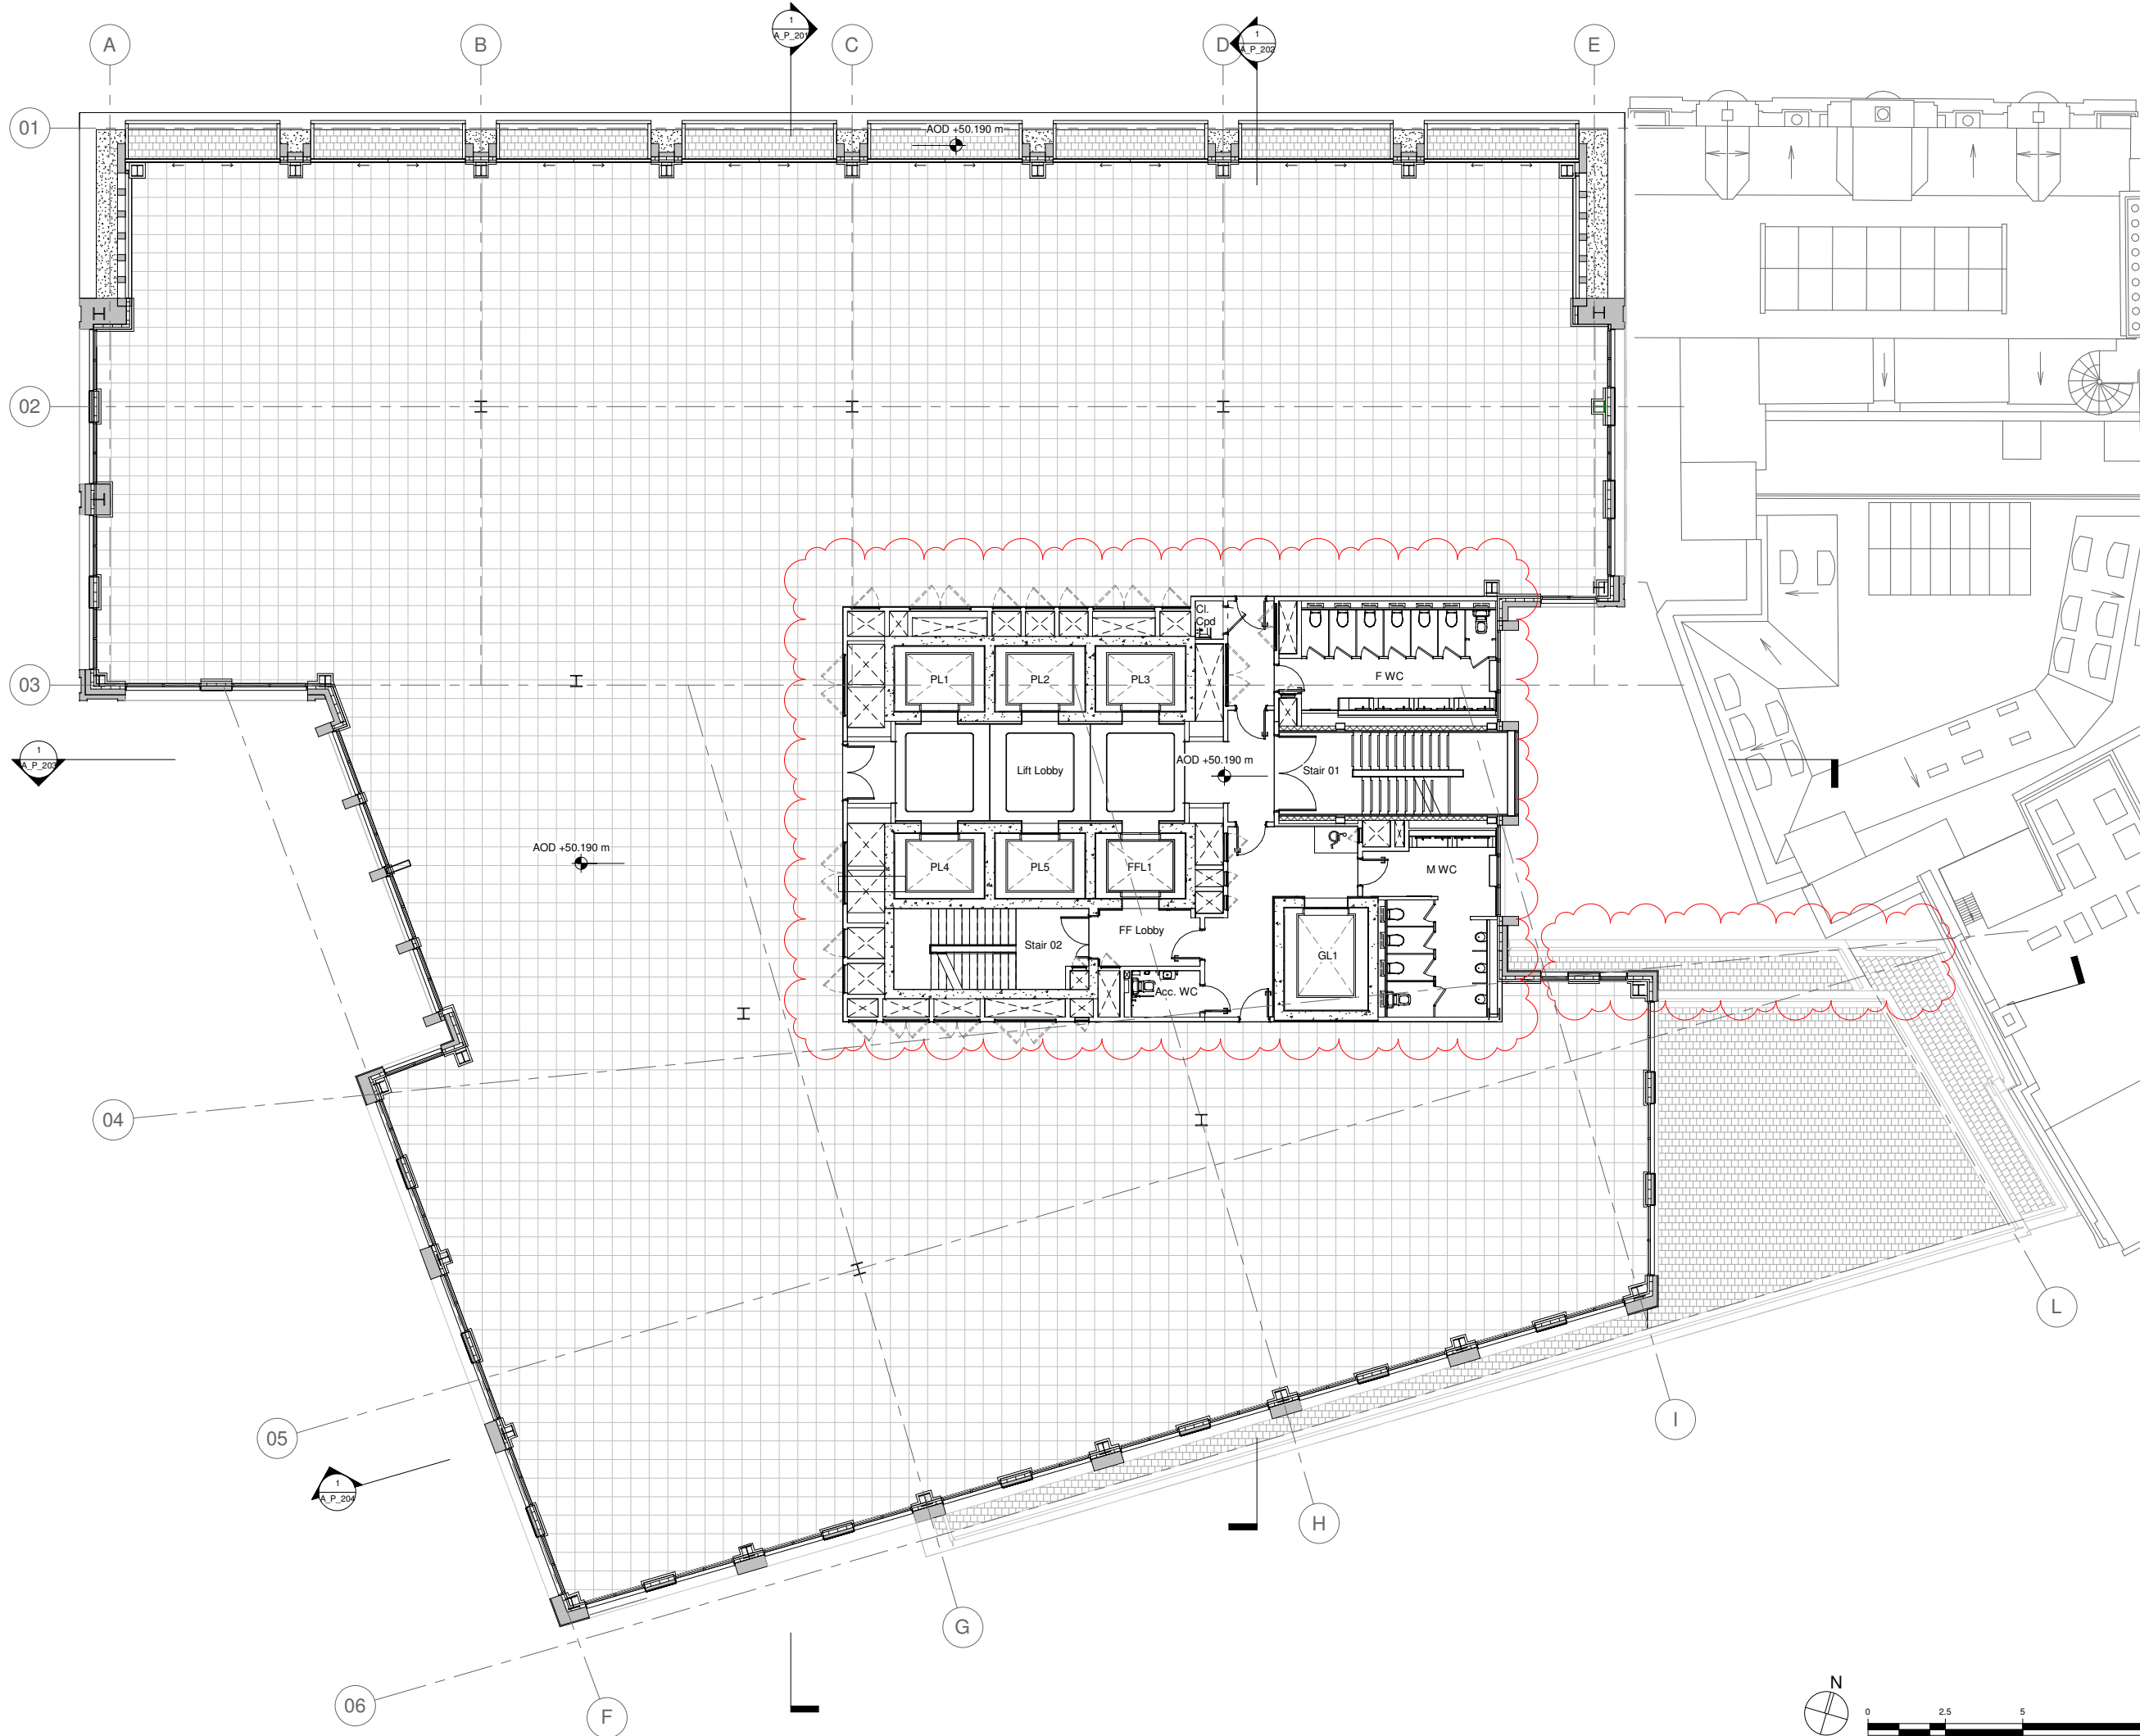


Disclaimer
 Do not scale from this drawing.
 Check all dimensions on site before fabrication or setting out.
 This document is copyright and may not be reproduced without permission of the owner.

Notes

Rev	Reason for Issue	Date	Iss
00	NMA	28/09/2018	RPP

Consultants
 Structural Engineer: Davies Maguire
 Mechanical Engineer: GDM Partnership
 Electrical Engineer: GDM Partnership
 Project Manager: CBRE

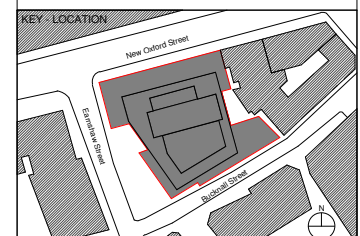


Robin Partington & Partners
 The Metal Works
 235 St John Street
 London
 EC1V 4NG
 +44 20 7419 3500
 mail@rplondon.com
 www.rplondon.com


Client
Royal London Asset Management

Project
Castlewood House
 Drawing Title
 General Arrangement
 Level 06 Plan

Scale	Drawn By	Issued By
1 : 100 @ A1	RPP	RPP

Non Material Amendment		
Project No.	Drawing No.	Revision
15023	A_P_106	00

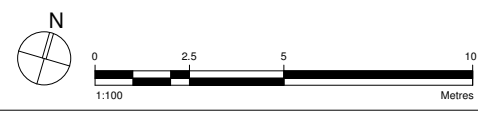

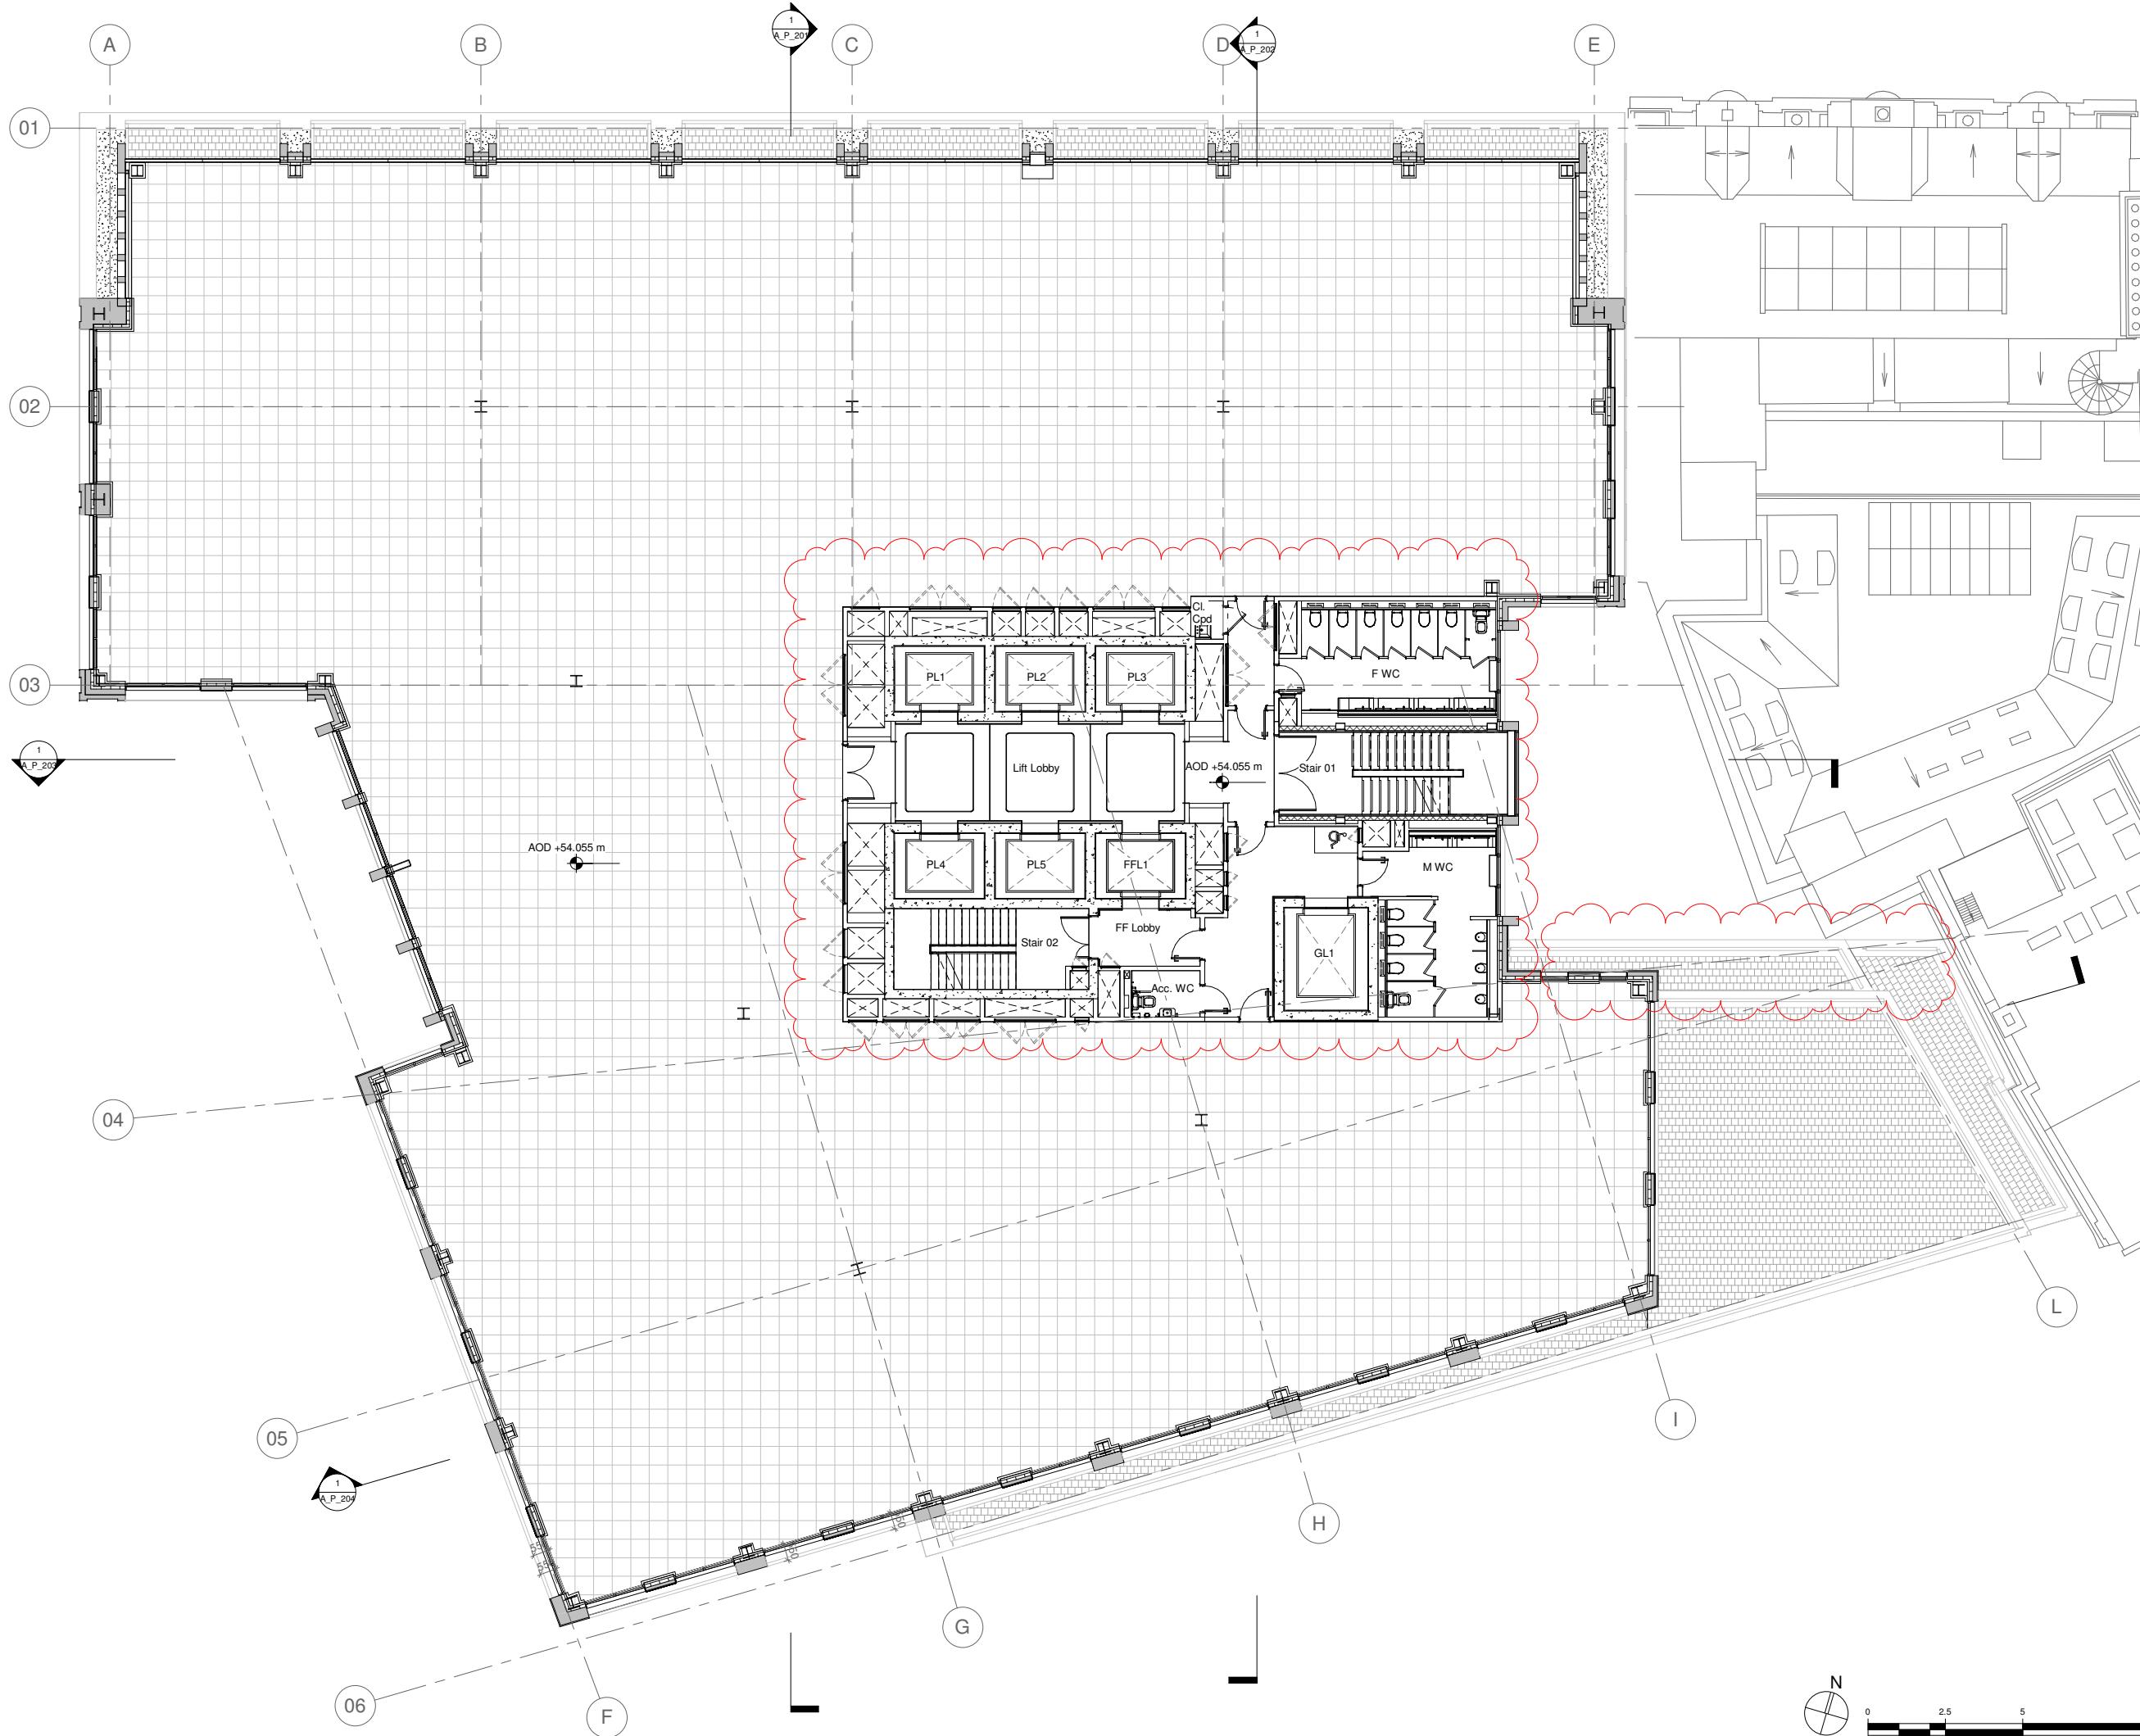


Disclaimer
 Do not scale from this drawing.
 Check all dimensions on site before fabrication or setting out.
 This document is copyright and may not be reproduced without permission of the owner.

Notes

Rev	Reason for Issue	Date	Iss
00	NMA	28/09/2018	RPP

Consultants
 Structural Engineer: Davies Maguire
 Mechanical Engineer: GDM Partnership
 Electrical Engineer: GDM Partnership
 Project Manager: CBRE

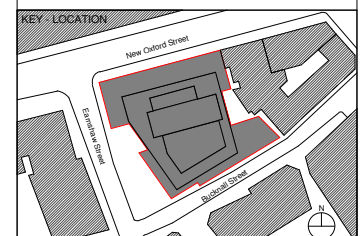


Robin Partington & Partners
 The Metal Works
 235 St John Street
 London
 EC1V 4NG
 +44 20 7419 3500
 mail@rplondon.com
 www.rplondon.com


Client
Royal London Asset Management

Project
Castlewood House
 Drawing Title
General Arrangement Level 07 Plan

Scale	Drawn By	Issued By
1 : 100 @ A1	RPP	RPP

Non Material Amendment		
Project No.	Drawing No.	Revision
15023	A_P_107	00

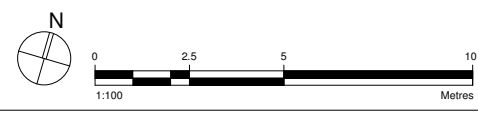

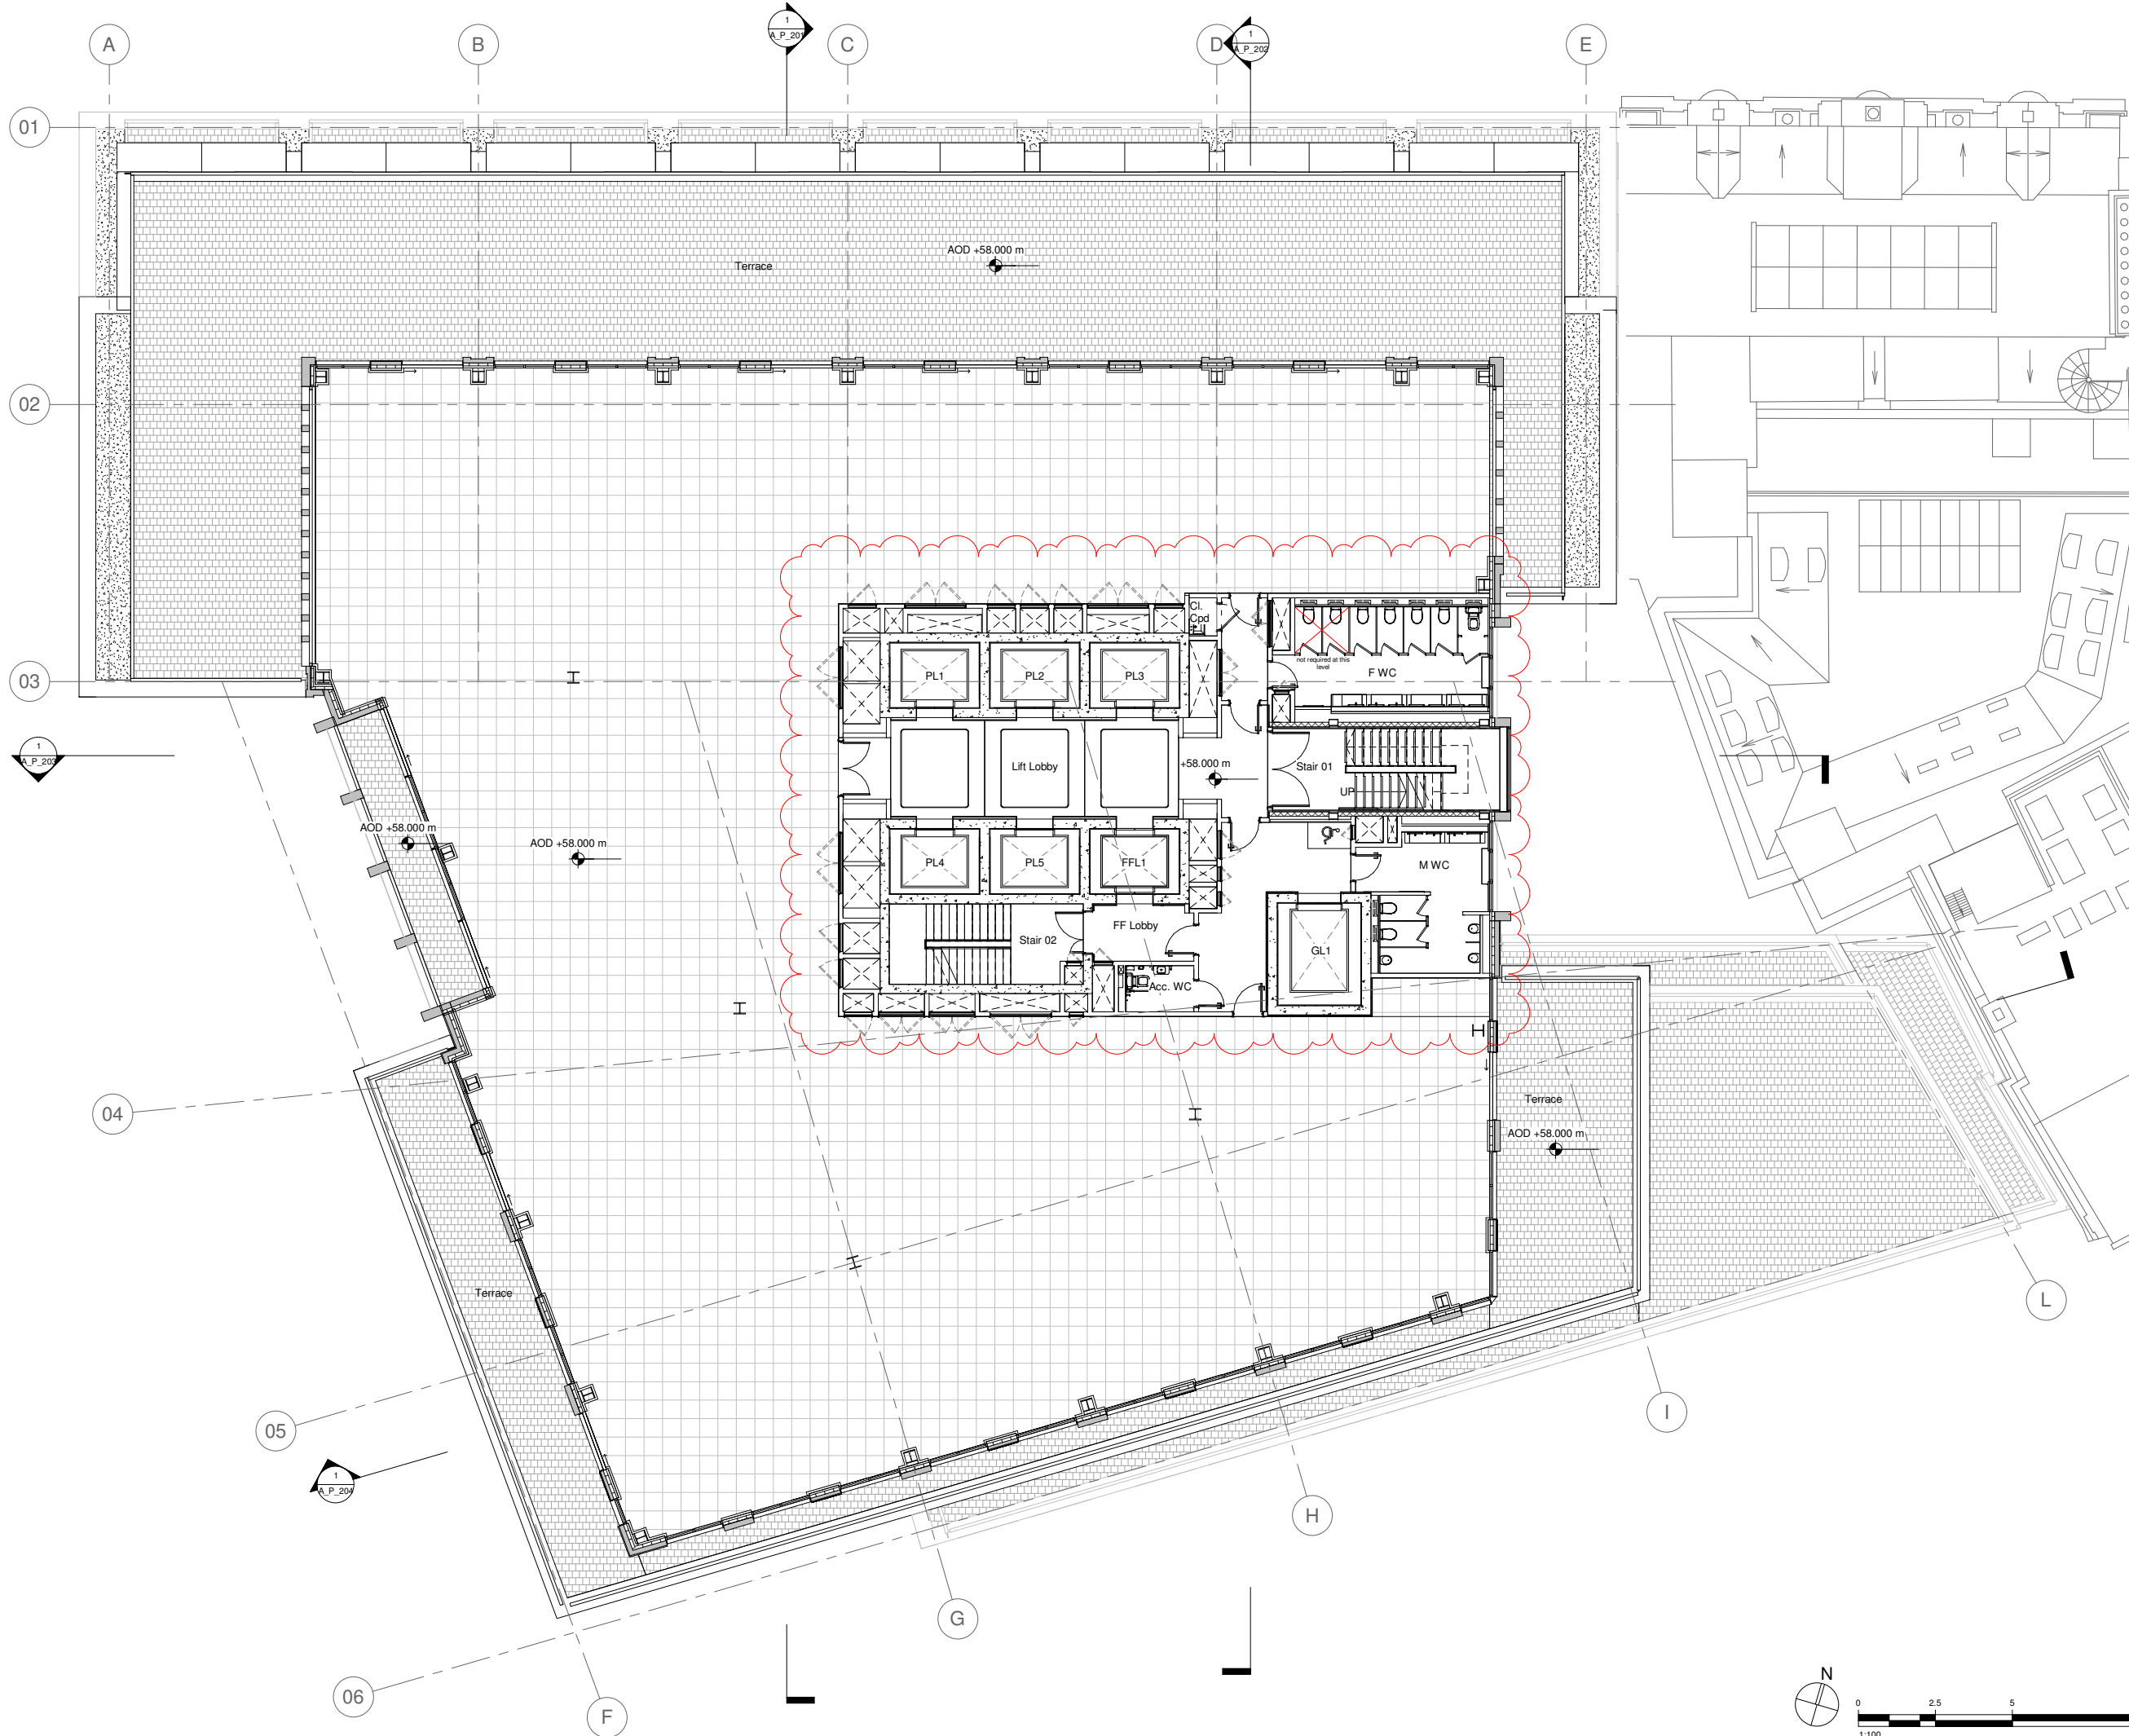


Disclaimer
 Do not scale from this drawing.
 Check all dimensions on site before fabrication or setting out.
 This document is copyright and may not be reproduced without permission of the owner.

Notes

Rev	Reason for Issue	Date	Iss
00	NMA	28/09/2018	RPP

Consultants
 Structural Engineer: Davies Maguire
 Mechanical Engineer: GDM Partnership
 Electrical Engineer: GDM Partnership
 Project Manager: CBRE

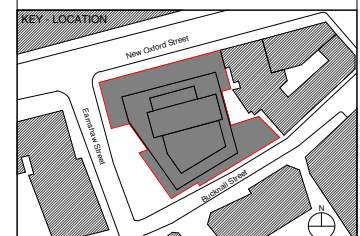

Robin Partington & Partners
 The Metal Works
 235 St John Street
 London
 EC1V 4NG
 +44 20 7419 3500
 mail@rpplondon.com
 www.rpplondon.com

Client
Royal London Asset Management

Project
Castlewood House
 Drawing Title
 General Arrangement
 Level 08 Plan

Scale	Drawn By	Issued By
1 : 100 @ A1	RPP	RPP

Non Material Amendment

Project No.	Drawing No.	Revision
15023	A_P_108	00

