


**Disclaimer**  
 Do not scale from this drawing.  
 Check all dimensions on site before fabrication or setting out.  
 This document is copyright and may not be reproduced without permission of the owner.

**Notes**

Rev	Reason for Issue	Date	Iss
00	NMA	28/09/2018	RPP

Consultants  
 Structural Engineer: Davies Maguire  
 Mechanical Engineer: GDM Partnership  
 Electrical Engineer: GDM Partnership  
 Project Manager: CBRE

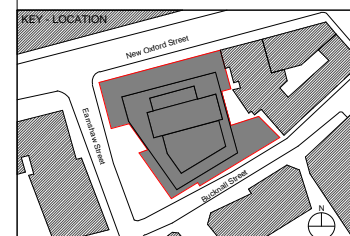


**Robin Partington & Partners**  
 The Metal Works  
 235 St John Street  
 London  
 EC1V 4NG  
 +44 20 7419 3500  
 mail@rpplondon.com  
 www.rpplondon.com


Client  
**Royal London Asset Management**

Project  
**Castlewood House**  
 Drawing Title  
 General Arrangement  
 Level B2 Plan

Scale	Drawn By	Issued By
1 : 100 @ A1	RPP	RPP

Non Material Amendment		
Project No.	Drawing No.	Revision
15023	A_P_098	00

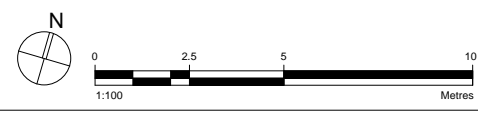

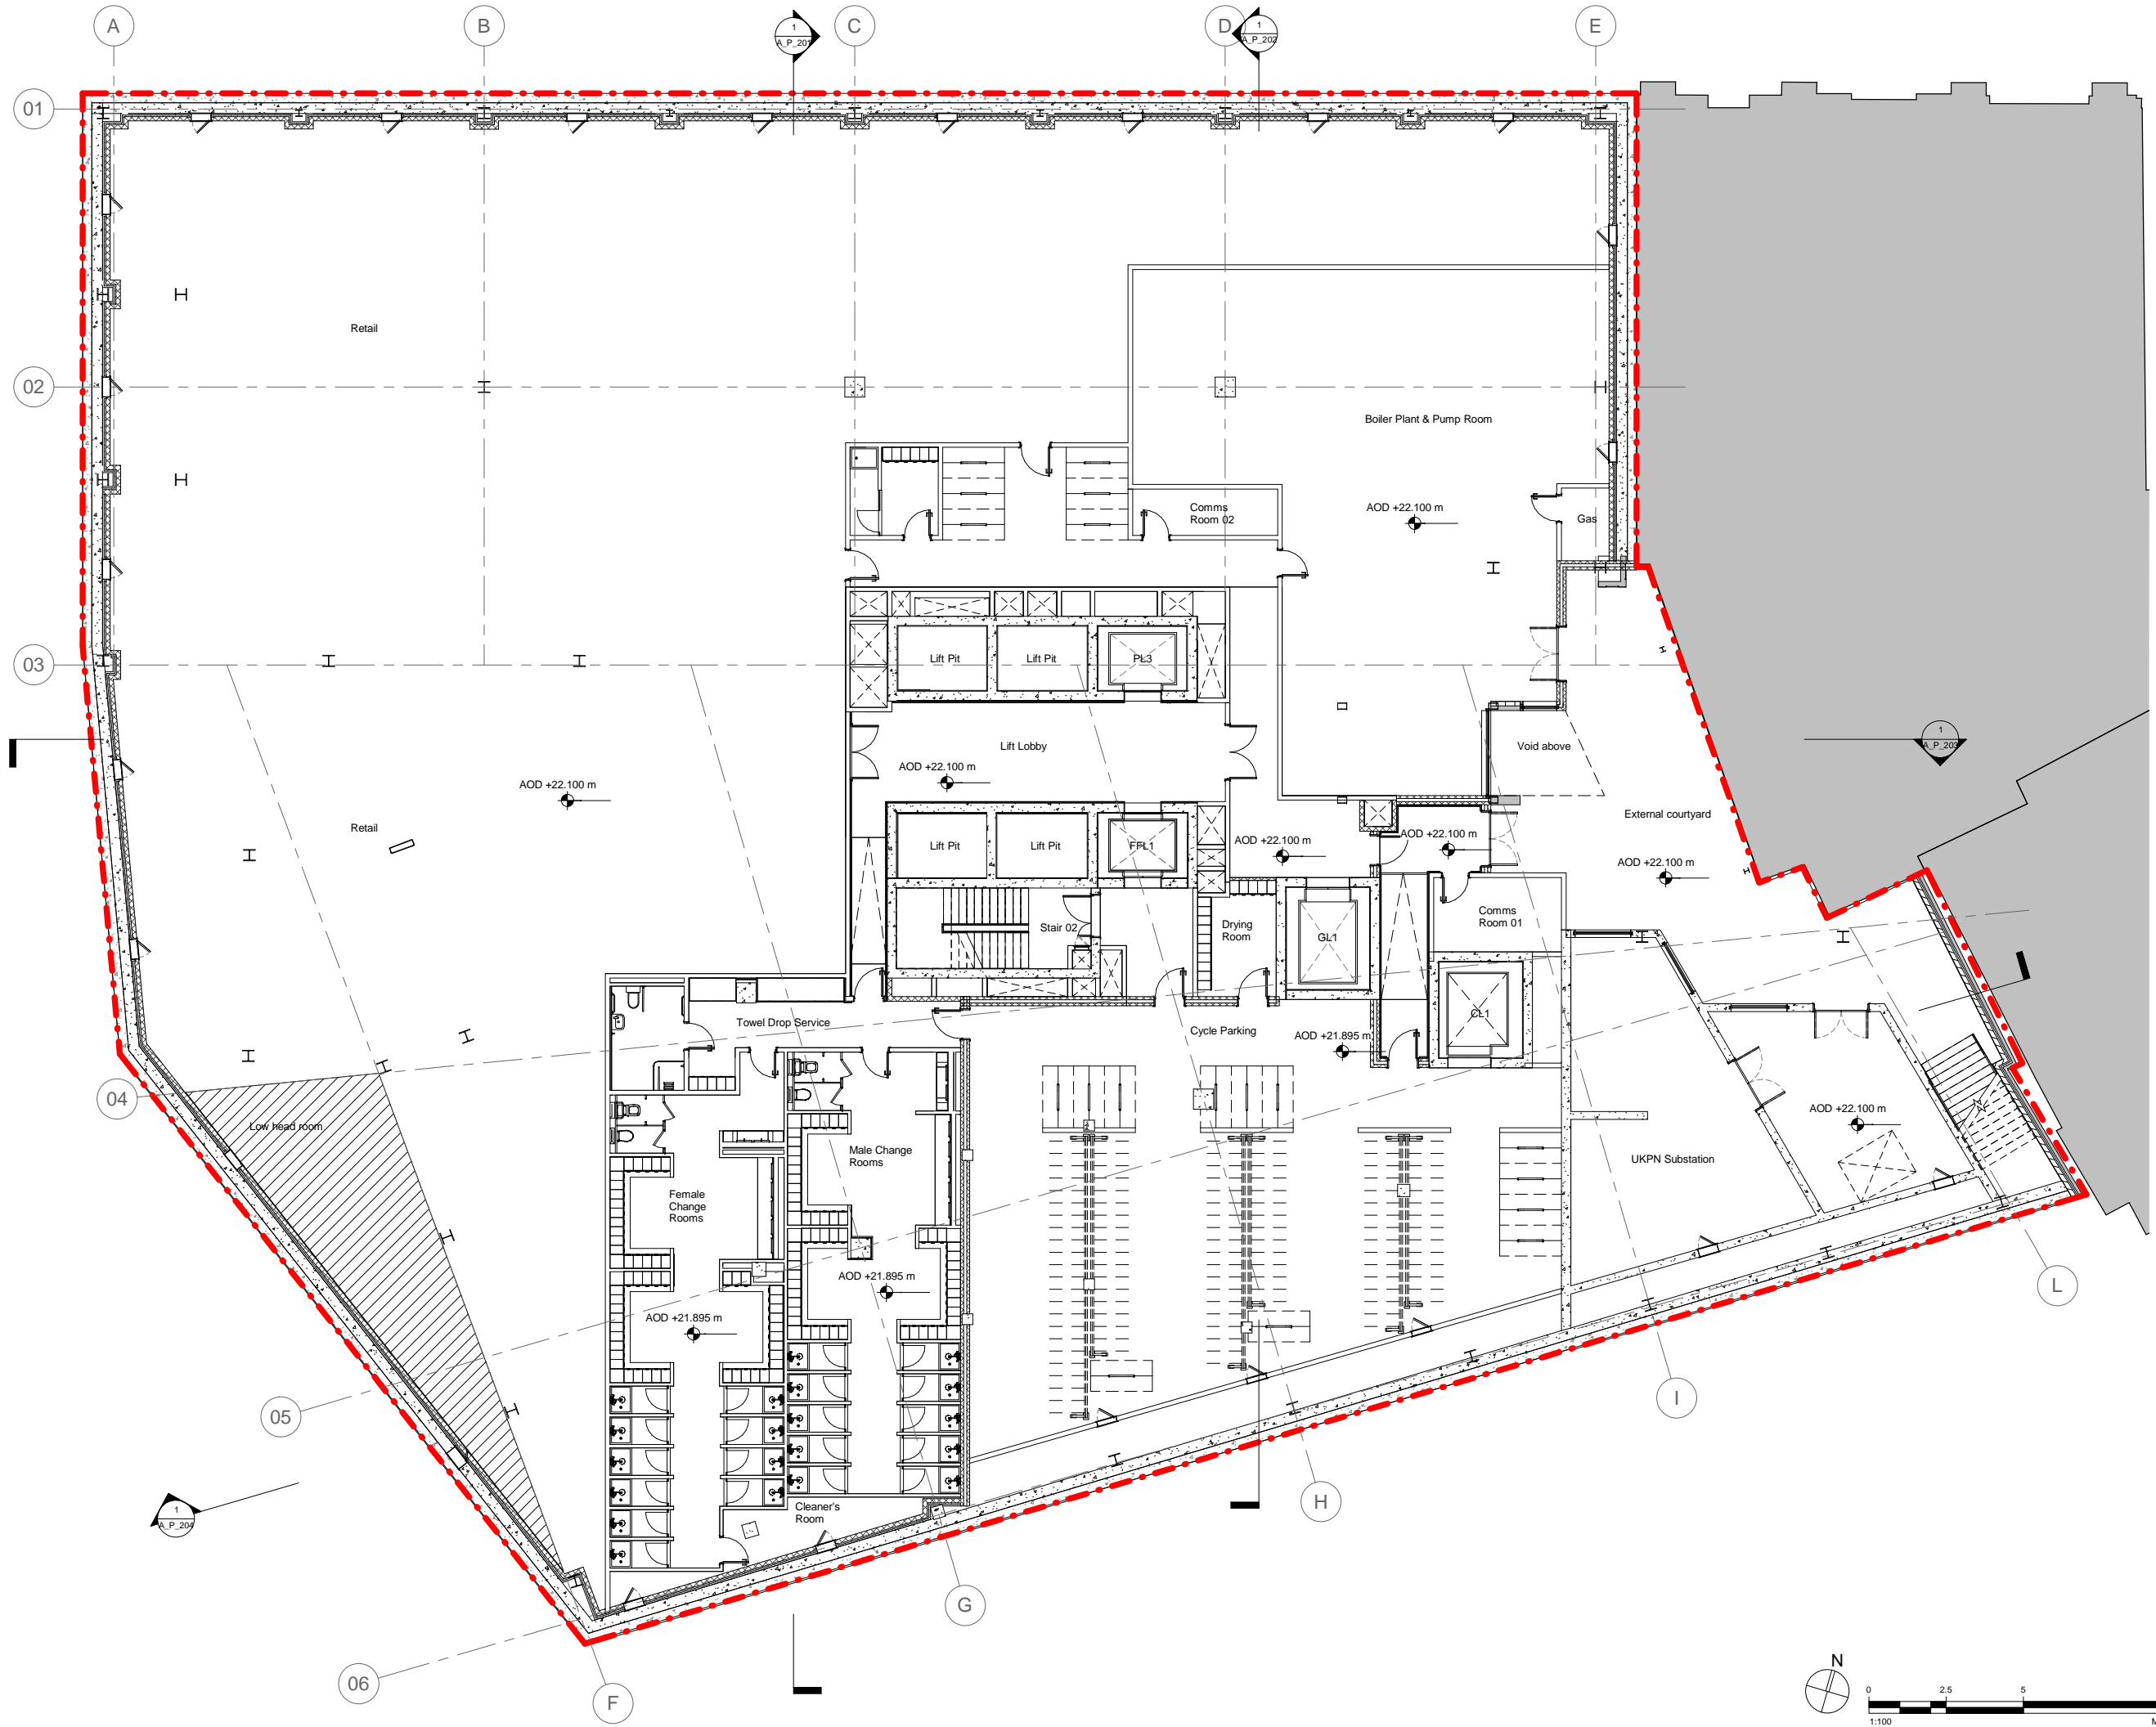


**Disclaimer**  
 Do not scale from this drawing.  
 Check all dimensions on site before fabrication or setting out.  
 This document is copyright and may not be reproduced without permission of the owner.

**Notes**

Rev	Reason for Issue	Date	Iss
00	NMA	28/09/2018	RPP

Consultants  
 Structural Engineer: Davies Maguire  
 Mechanical Engineer: GDM Partnership  
 Electrical Engineer: GDM Partnership  
 Project Manager: CBRE

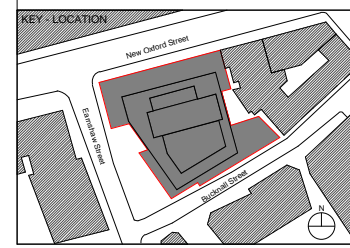


**Robin Partington & Partners**  
 The Metal Works  
 235 St John Street  
 London  
 EC1V 4NG  
 +44 20 7419 3500  
 mail@rpplondon.com  
 www.rpplondon.com


Client  
**Royal London Asset Management**

Project  
**Castlewood House**  
 Drawing Title  
 General Arrangement  
 Level B1 Plan

Scale	Drawn By	Issued By
1 : 100 @ A1	RPP	RPP

Non Material Amendment		
Project No.	Drawing No.	Revision
15023	A_P_099	00

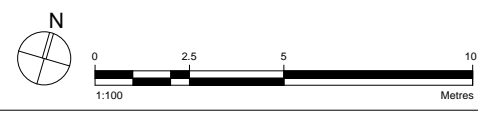

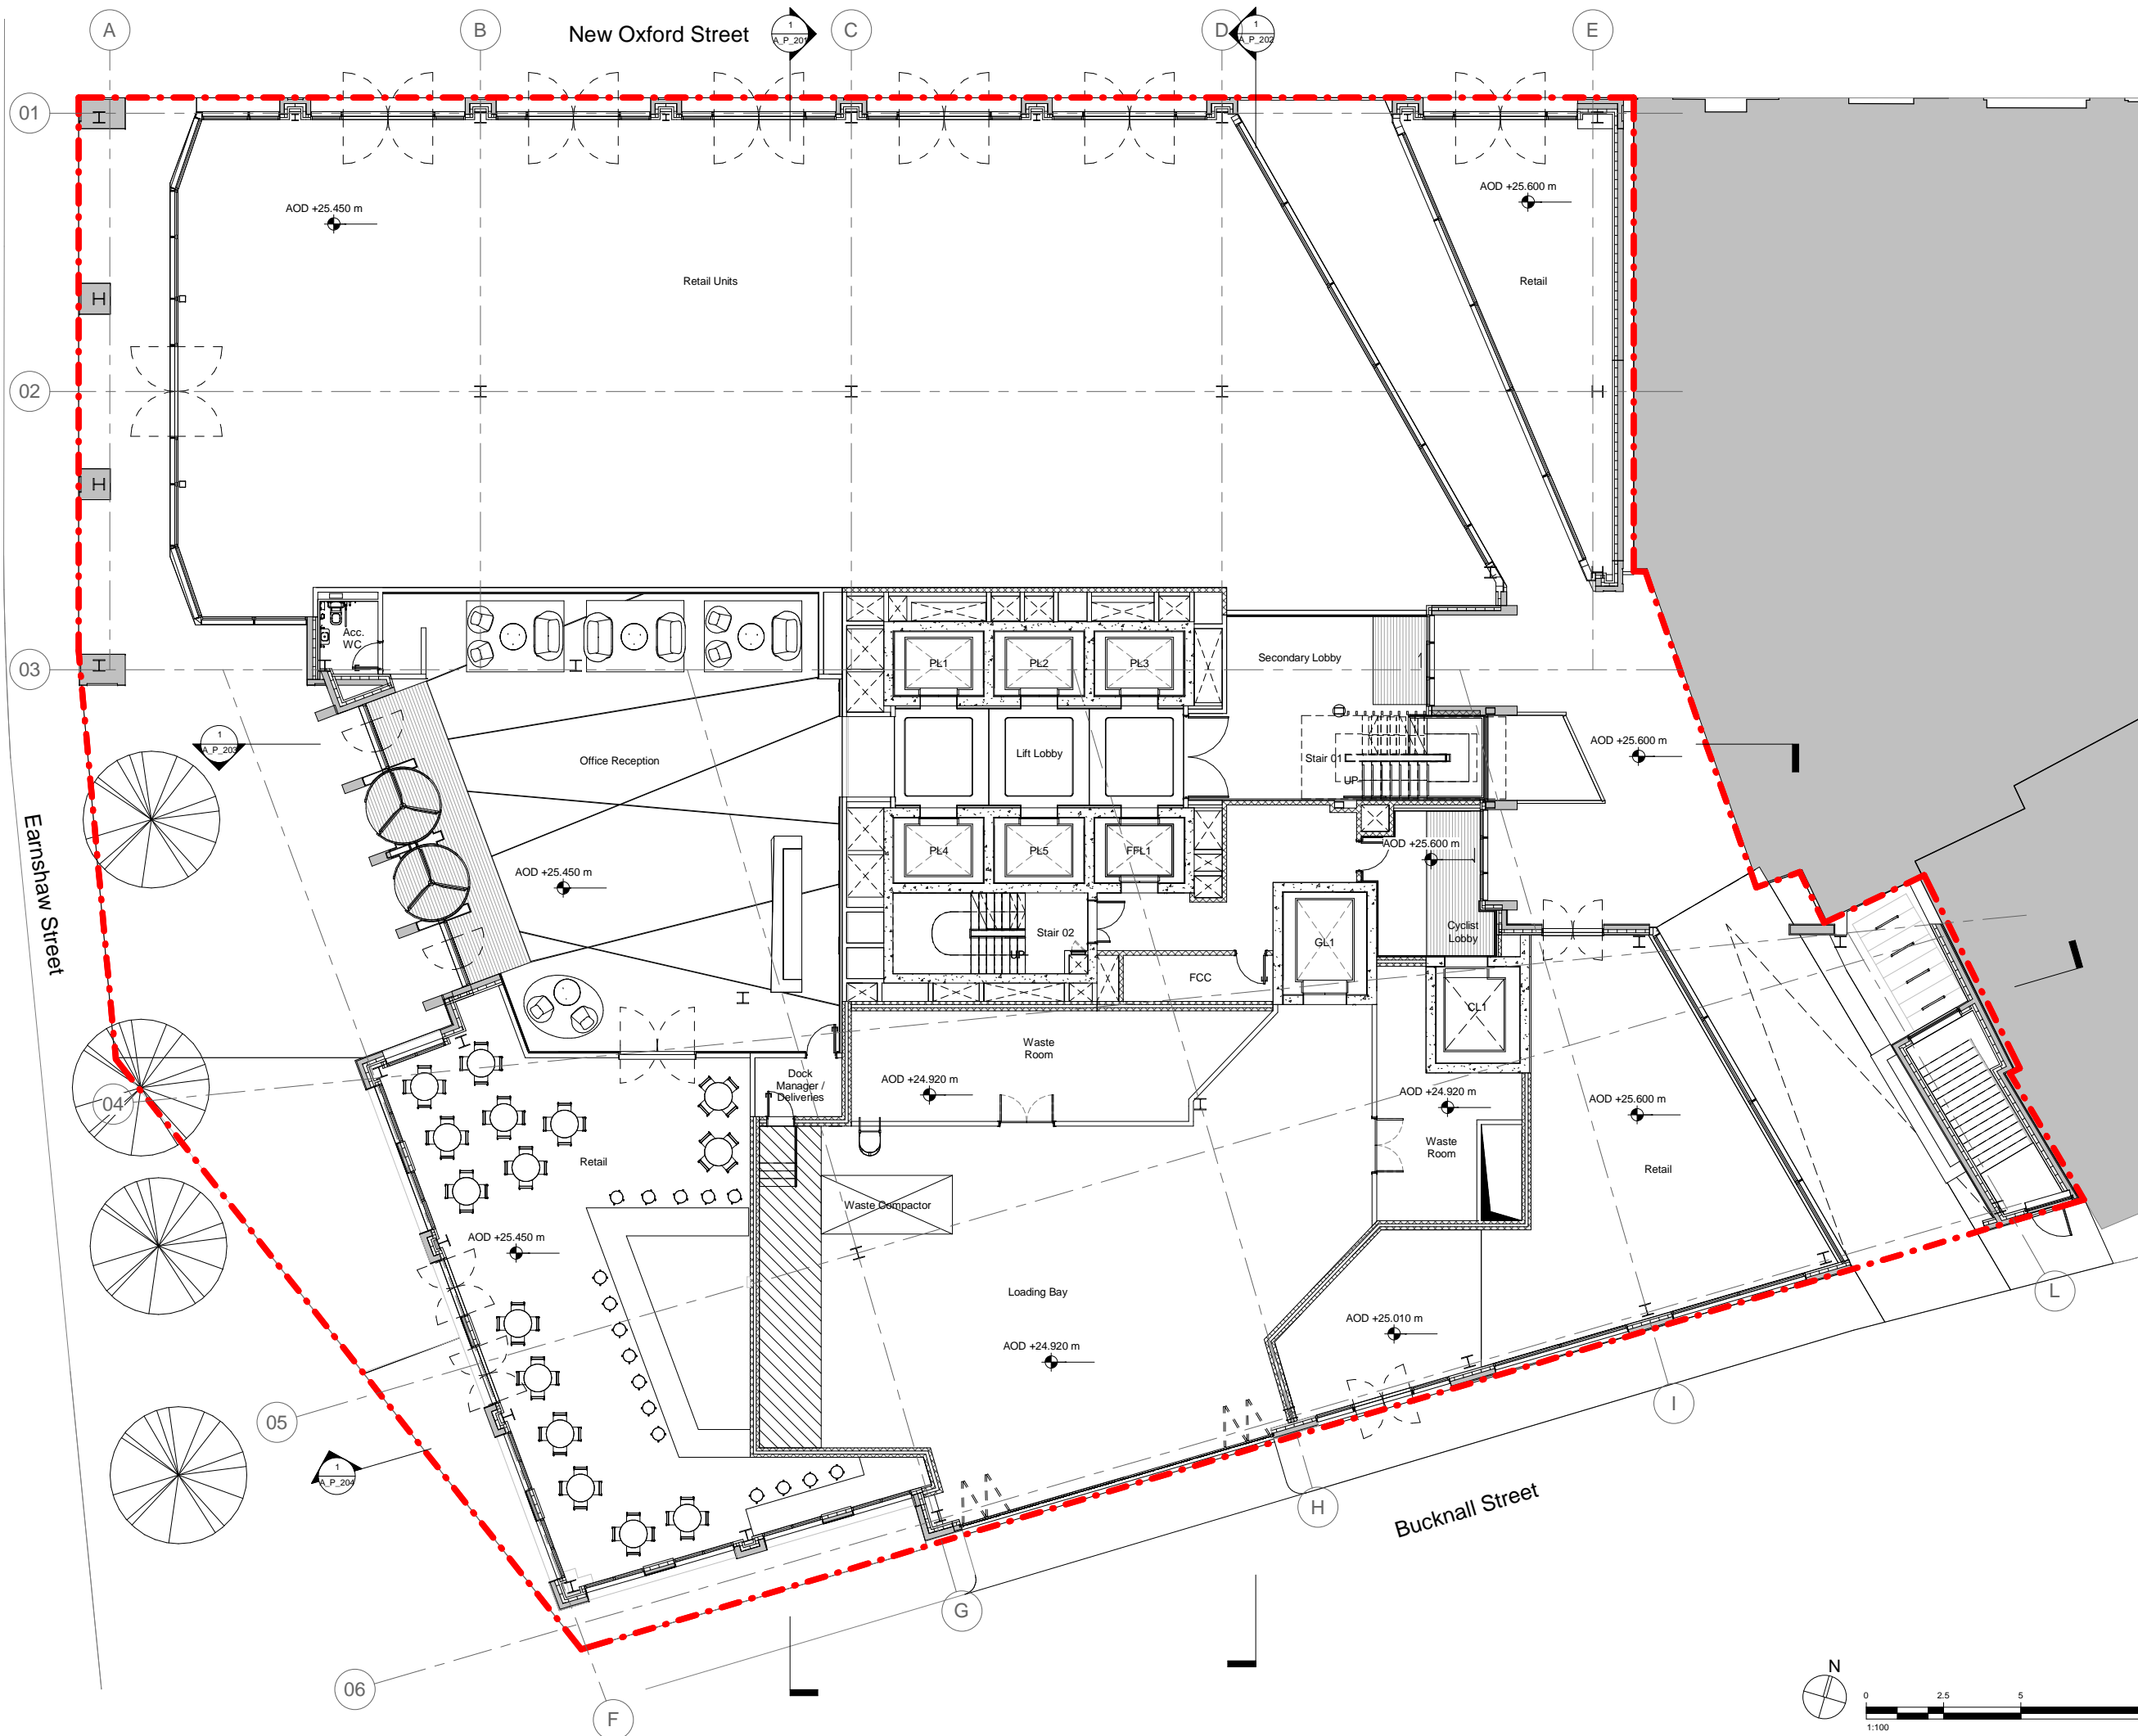


**Disclaimer**  
 Do not scale from this drawing.  
 Check all dimensions on site before fabrication or setting out.  
 This document is copyright and may not be reproduced without permission of the owner.

**Notes**

00	NMA	28/09/2018	RPP
Rev	Reason for Issue	Date	Iss

Consultants  
 Structural Engineer: Davies Maguire  
 Mechanical Engineer: GDM Partnership  
 Electrical Engineer: GDM Partnership  
 Project Manager: CBRE

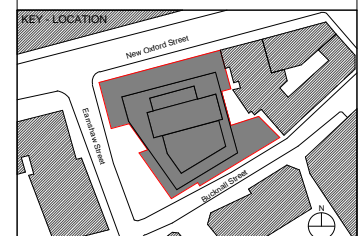

**Robin Partington & Partners**  
 The Metal Works  
 235 St John Street  
 London  
 EC1V 4NG  
 +44 20 7419 3500  
 mail@rpplondon.com  
 www.rpplondon.com

Client  
**Royal London Asset Management**

Project  
**Castlewood House**  
 Drawing Title  
 General Arrangement  
 Level 00 Plan

Scale	Drawn By	Issued By
1 : 100 @ A1	RPP	RPP
Non Material Amendment		
Project No.	Drawing No.	Revision
15023	A_P_100	00




**Disclaimer**  
 Do not scale from this drawing.  
 Check all dimensions on site before fabrication or setting out.  
 This document is copyright and may not be reproduced without permission of the owner.

**Notes**

Rev	NMA Reason for Issue	Date	Iss
00	NMA	28/09/2018	RPP

**Consultants**  
 Structural Engineer: Davies Maguire  
 Mechanical Engineer: GDM Partnership  
 Electrical Engineer: GDM Partnership  
 Project Manager: CBRE

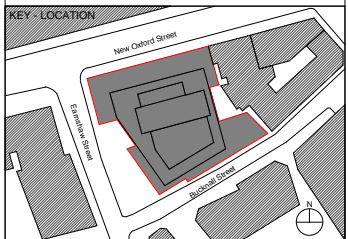

**Robin Partington & Partners**  
 The Metal Works  
 235 St John Street  
 London  
 EC1V 4NG  
 +44 20 7419 3500  
 mail@rpplondon.com  
 www.rpplondon.com

**Royal London Asset Management**

**Project**  
 Castlewood House  
**Drawing Title**  
 General Arrangement  
 Level 01 Plan

Scale	Drawn By	Issued By
1 : 100 @ A1	RPP	RPP

Non Material Amendment		
Project No.	Drawing No.	Revision
15023	A_P_101	00






**Disclaimer**  
 Do not scale from this drawing.  
 Check all dimensions on site before fabrication or setting out.  
 This document is copyright and may not be reproduced without permission of the owner.

**Notes**

Rev	NMA	Date	Iss
00		28/09/2018	RPP

**Consultants**  
 Structural Engineer: Davies Maguire  
 Mechanical Engineer: GDM Partnership  
 Electrical Engineer: GDM Partnership  
 Project Manager: CBRE

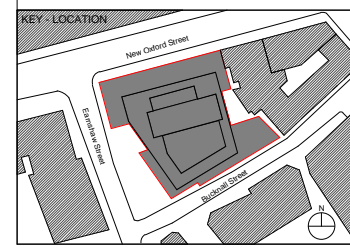


**Robin Partington & Partners**  
 The Metal Works  
 235 St John Street  
 London  
 EC1V 4NG  
 +44 20 7419 3500  
 mail@rpplondon.com  
 www.rpplondon.com

**Client**  
**Royal London Asset Management**

**Project**  
**Castlewood House**  
 Drawing Title  
 General Arrangement  
 Level 02 Plan

Scale	Drawn By	Issued By
1 : 100 @ A1	RPP	RPP

Non Material Amendment		
Project No.	Drawing No.	Revision
15023	A_P_102	00

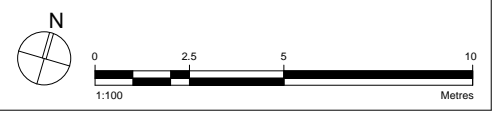




**Disclaimer**  
Do not scale from this drawing.  
Check all dimensions on site before fabrication or setting out.  
This document is copyright and may not be reproduced without permission of the owner.

**Notes**

00	NMA	28/09/2018	RPP
Rev	Reason for Issue	Date	Iss

Consultants  
Structural Engineer: Davies Maguire  
Mechanical Engineer: GDM Partnership  
Electrical Engineer: GDM Partnership  
Project Manager: CBRE

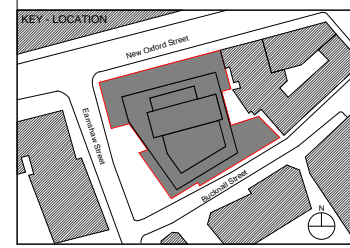

**Robin Partington & Partners**  
The Metal Works  
235 St John Street  
London  
EC1V 4NG  
+44 20 7419 3500  
mail@rplondon.com  
www.rplondon.com

Client  
**Royal London Asset Management**

Project  
**Castlewood House**  
Drawing Title  
General Arrangement  
Level 03 Plan

Scale	Drawn By	Issued By
1 : 100 @ A1	RPP	RPP

Non Material Amendment		
Project No.	Drawing No.	Revision
15023	A_P_103	00




**Disclaimer**  
 Do not scale from this drawing.  
 Check all dimensions on site before fabrication or setting out.  
 This document is copyright and may not be reproduced without permission of the owner.

**Notes**

00	NMA	28/09/2018	RPP
Rev	Reason for Issue	Date	Iss

Consultants  
 Structural Engineer: Davies Maguire  
 Mechanical Engineer: GDM Partnership  
 Electrical Engineer: GDM Partnership  
 Project Manager: CBRE

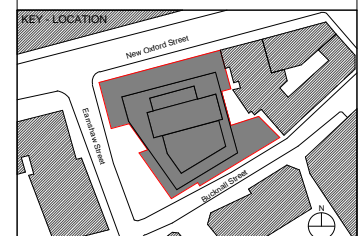


**Robin Partington & Partners**  
 The Metal Works  
 235 St John Street  
 London  
 EC1V 4NG  
 +44 20 7419 3500  
 mail@rplondon.com  
 www.rplondon.com

Client  
**Royal London Asset Management**

Project  
**Castlewood House**  
 Drawing Title  
**General Arrangement  
 Level 04 Plan**

Scale	Drawn By	Issued By
1 : 100 @ A1	RPP	RPP

Non Material Amendment		
Project No.	Drawing No.	Revision
15023	A_P_104	00

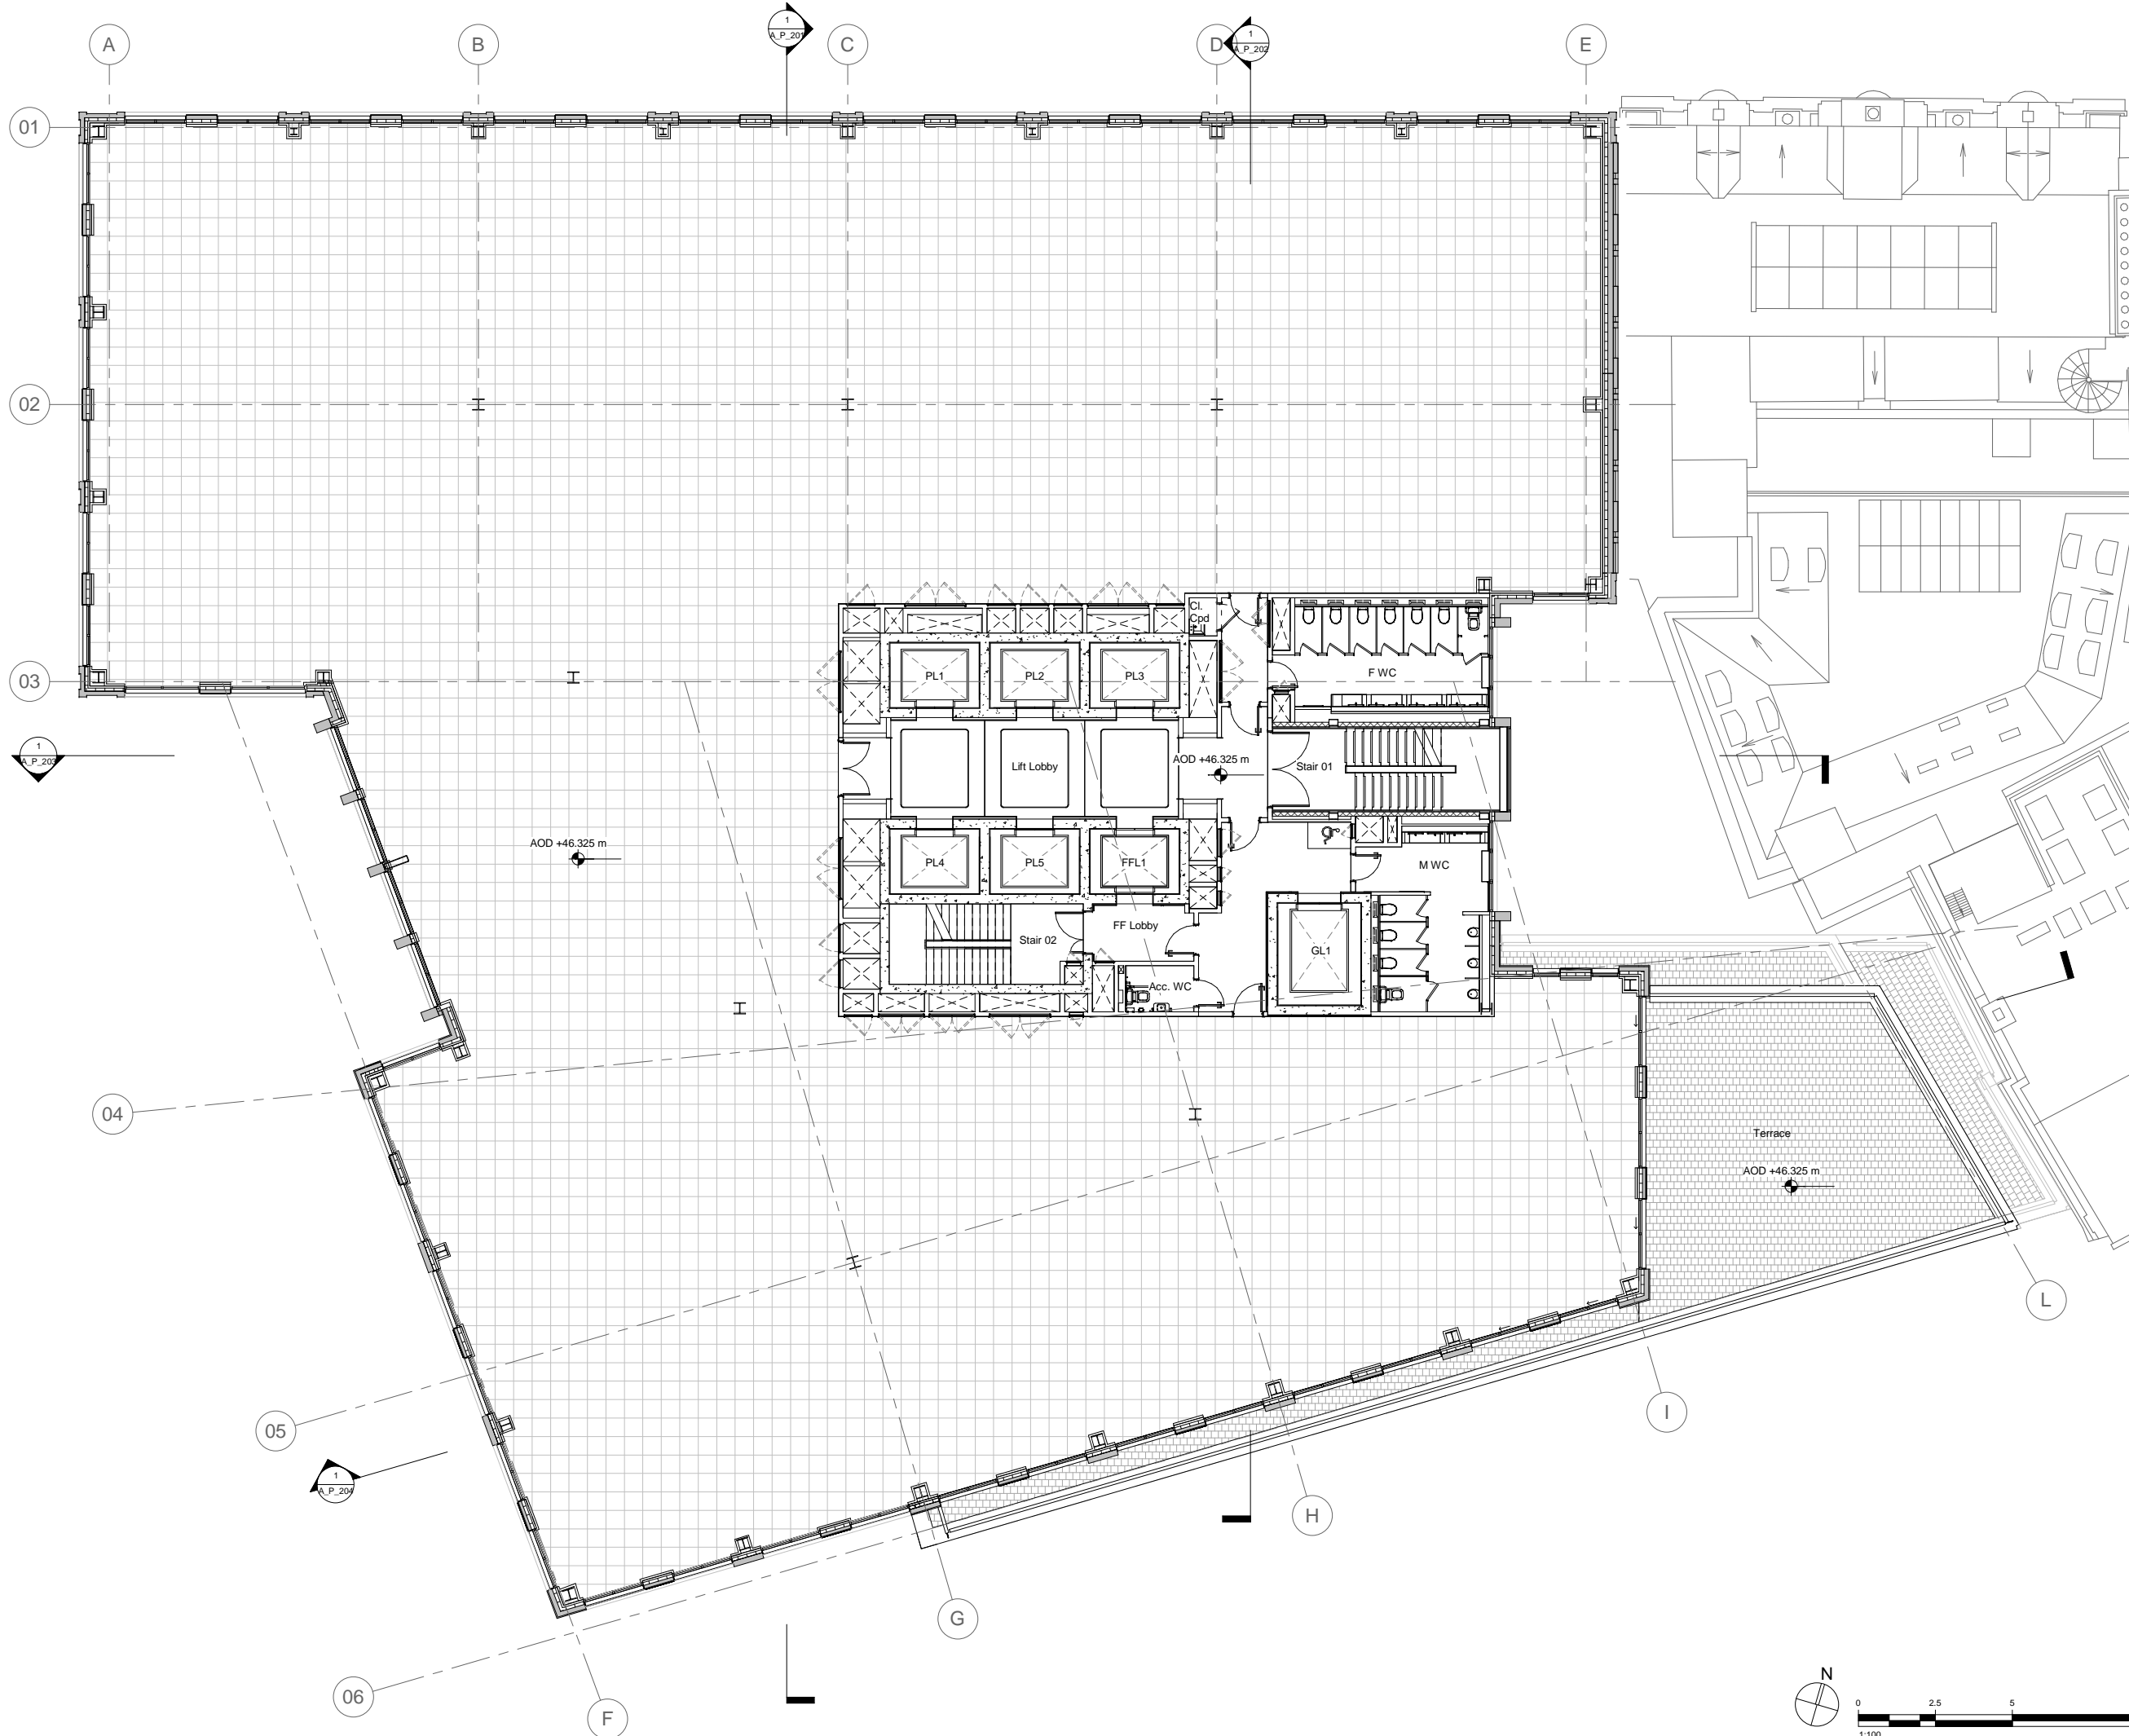


**Disclaimer**  
 Do not scale from this drawing.  
 Check all dimensions on site before fabrication or setting out.  
 This document is copyright and may not be reproduced without permission of the owner.

**Notes**

00	NMA	28/09/2018	RPP
Rev	Reason for Issue	Date	Iss

Consultants  
 Structural Engineer: Davies Maguire  
 Mechanical Engineer: GDM Partnership  
 Electrical Engineer: GDM Partnership  
 Project Manager: CBRE

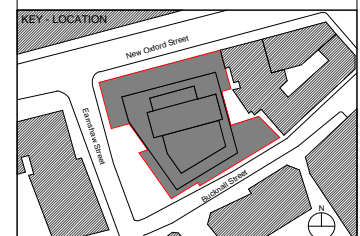


**Robin Partington & Partners**  
 The Metal Works  
 235 St John Street  
 London  
 EC1V 4NG  
 +44 20 7419 3500  
 mail@rpplondon.com  
 www.rpplondon.com

Client  
**Royal London Asset Management**


Project  
**Castlewood House**  
 Drawing Title  
 General Arrangement  
 Level 05 Plan

Scale	Drawn By	Issued By
1 : 100 @ A1	RPP	RPP

Non Material Amendment		
Project No.	Drawing No.	Revision
15023	A_P_105	00

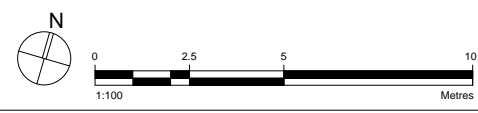



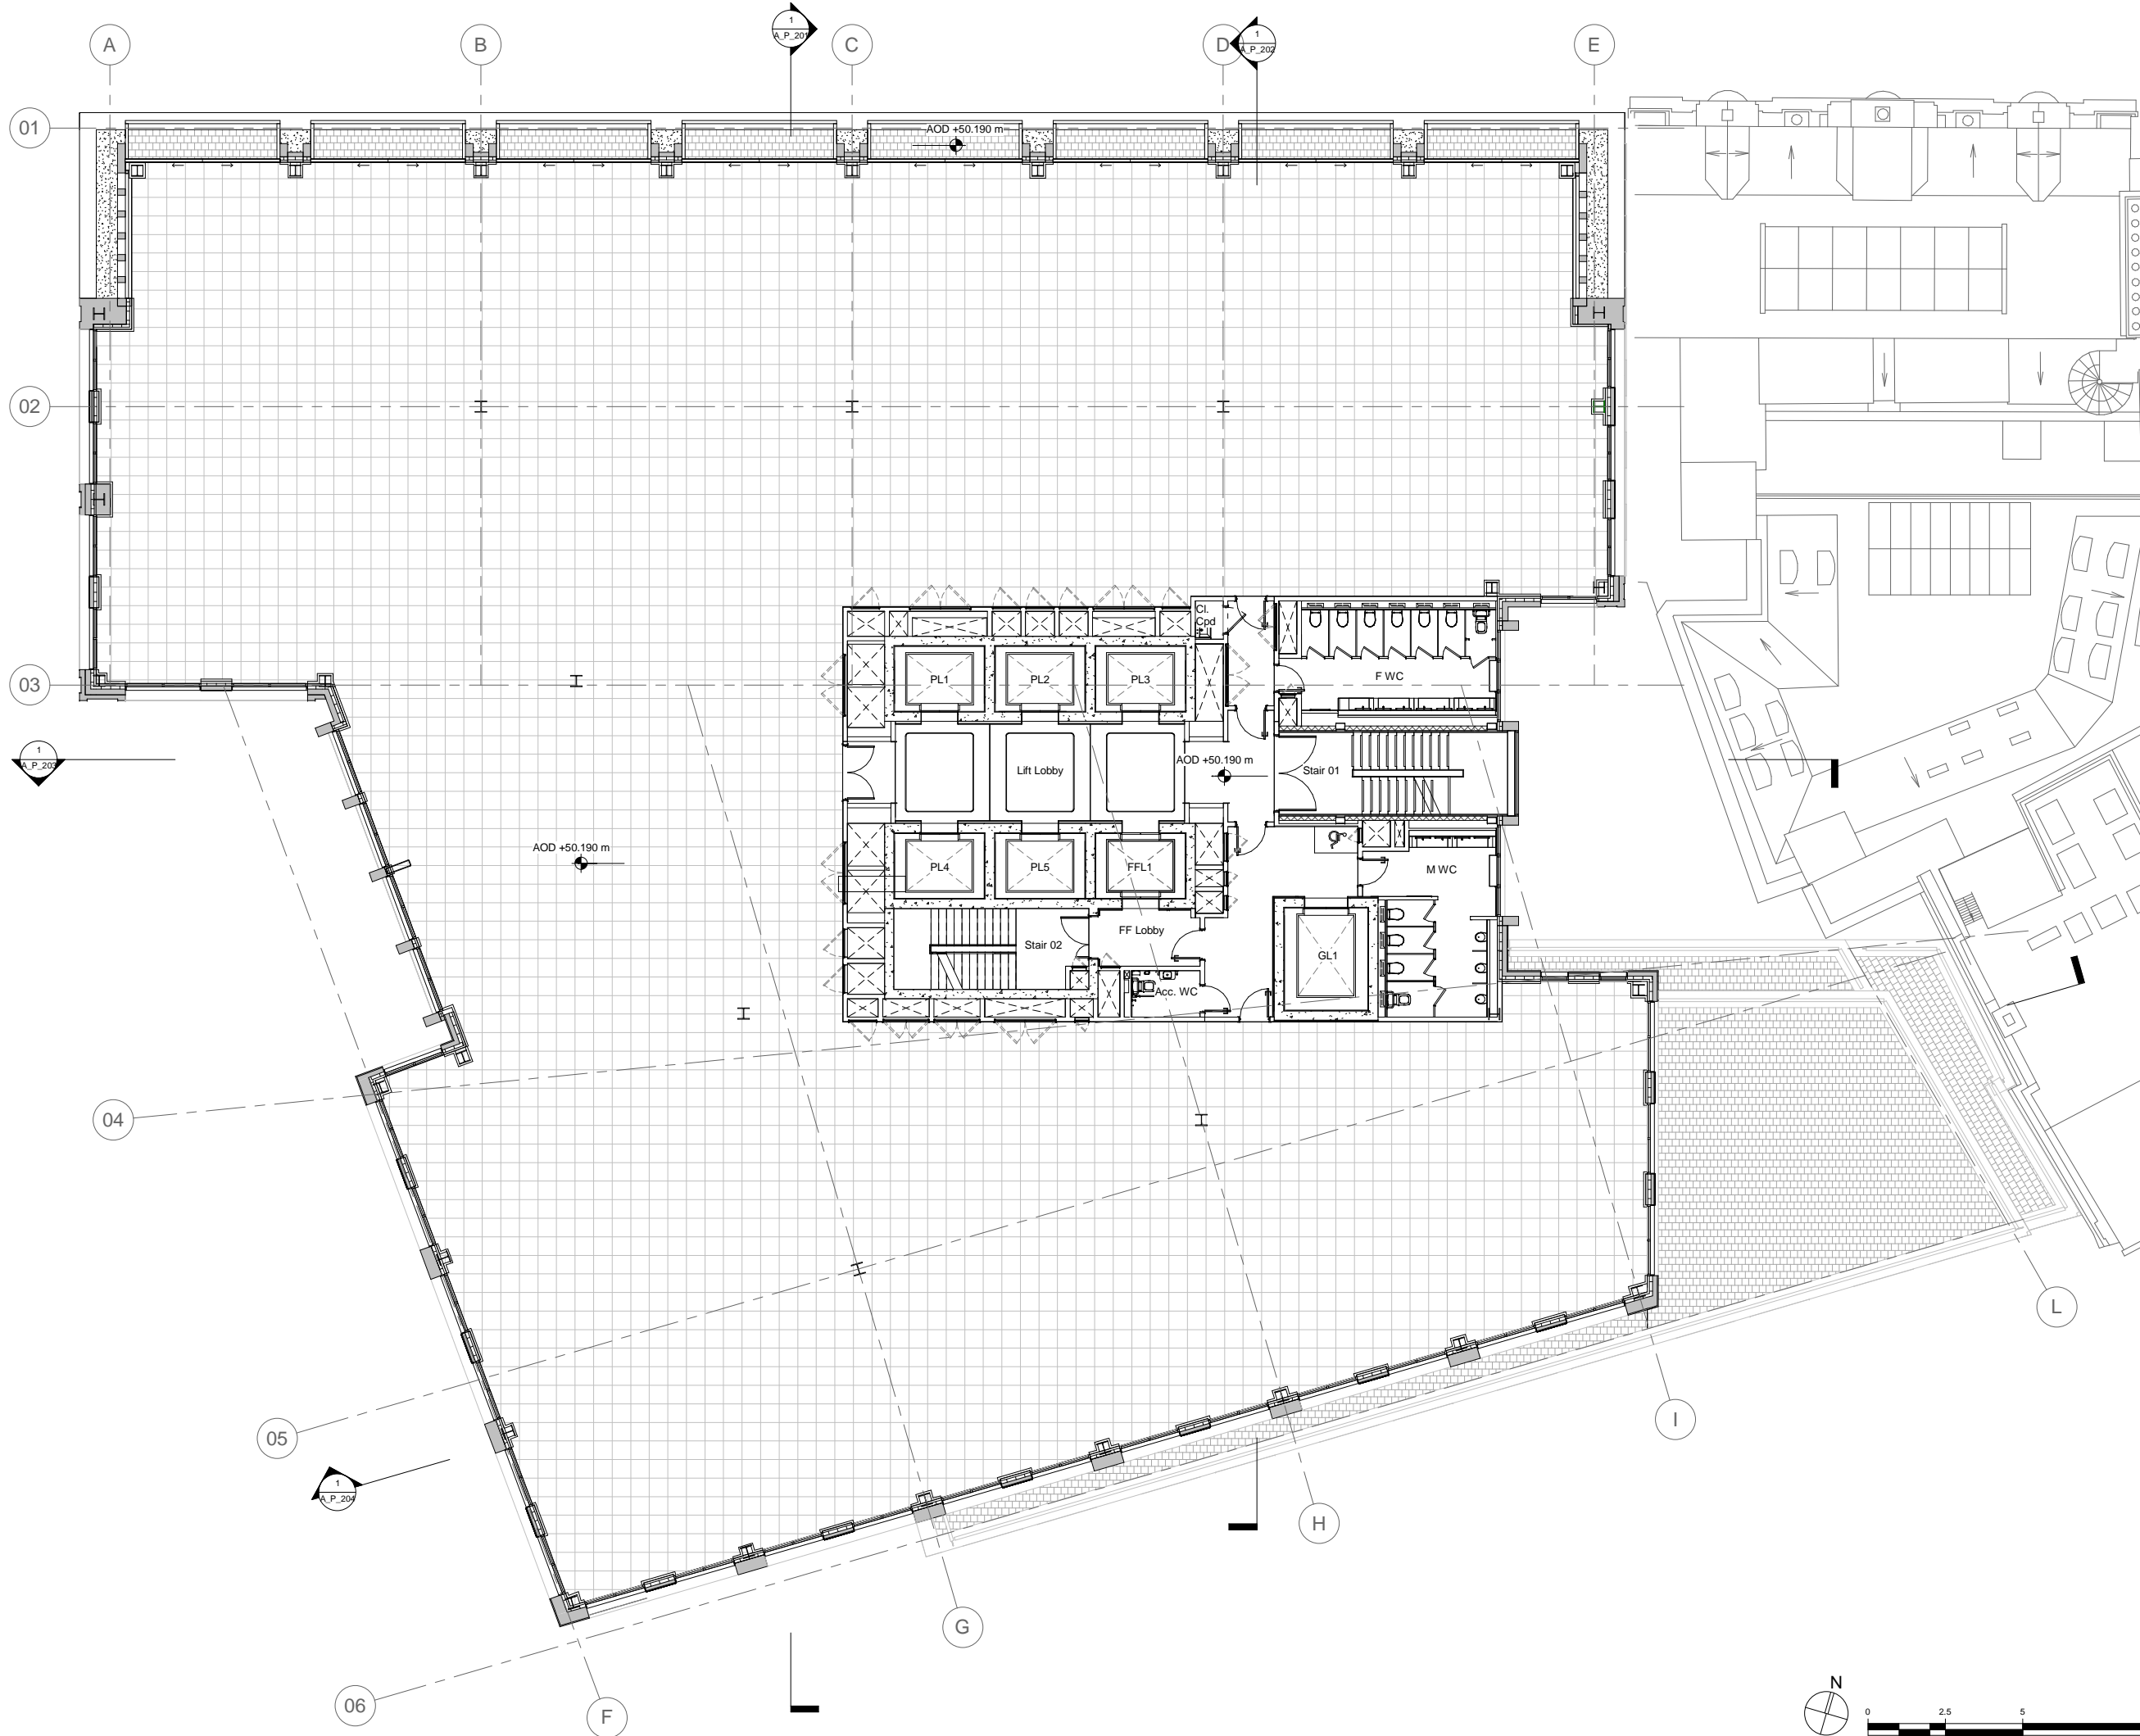


**Disclaimer**  
 Do not scale from this drawing.  
 Check all dimensions on site before fabrication or setting out.  
 This document is copyright and may not be reproduced without permission of the owner.

**Notes**

Rev	NMA Reason for Issue	Date	Iss
00	NMA	28/09/2018	RPP

Consultants  
 Structural Engineer: Davies Maguire  
 Mechanical Engineer: GDM Partnership  
 Electrical Engineer: GDM Partnership  
 Project Manager: CBRE

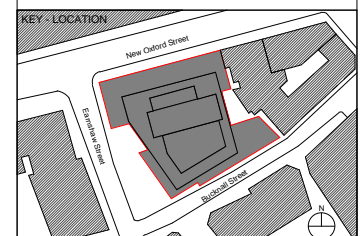

**Robin Partington & Partners**  
 The Metal Works  
 235 St John Street  
 London  
 EC1V 4NG  
 +44 20 7419 3500  
 mail@rpplondon.com  
 www.rpplondon.com


Client  
**Royal London Asset Management**

Project  
**Castlewood House**  
 Drawing Title  
 General Arrangement  
 Level 06 Plan

Scale	Drawn By	Issued By
1 : 100 @ A1	RPP	RPP

**Non Material Amendment**

Project No.	Drawing No.	Revision
15023	A_P_106	00

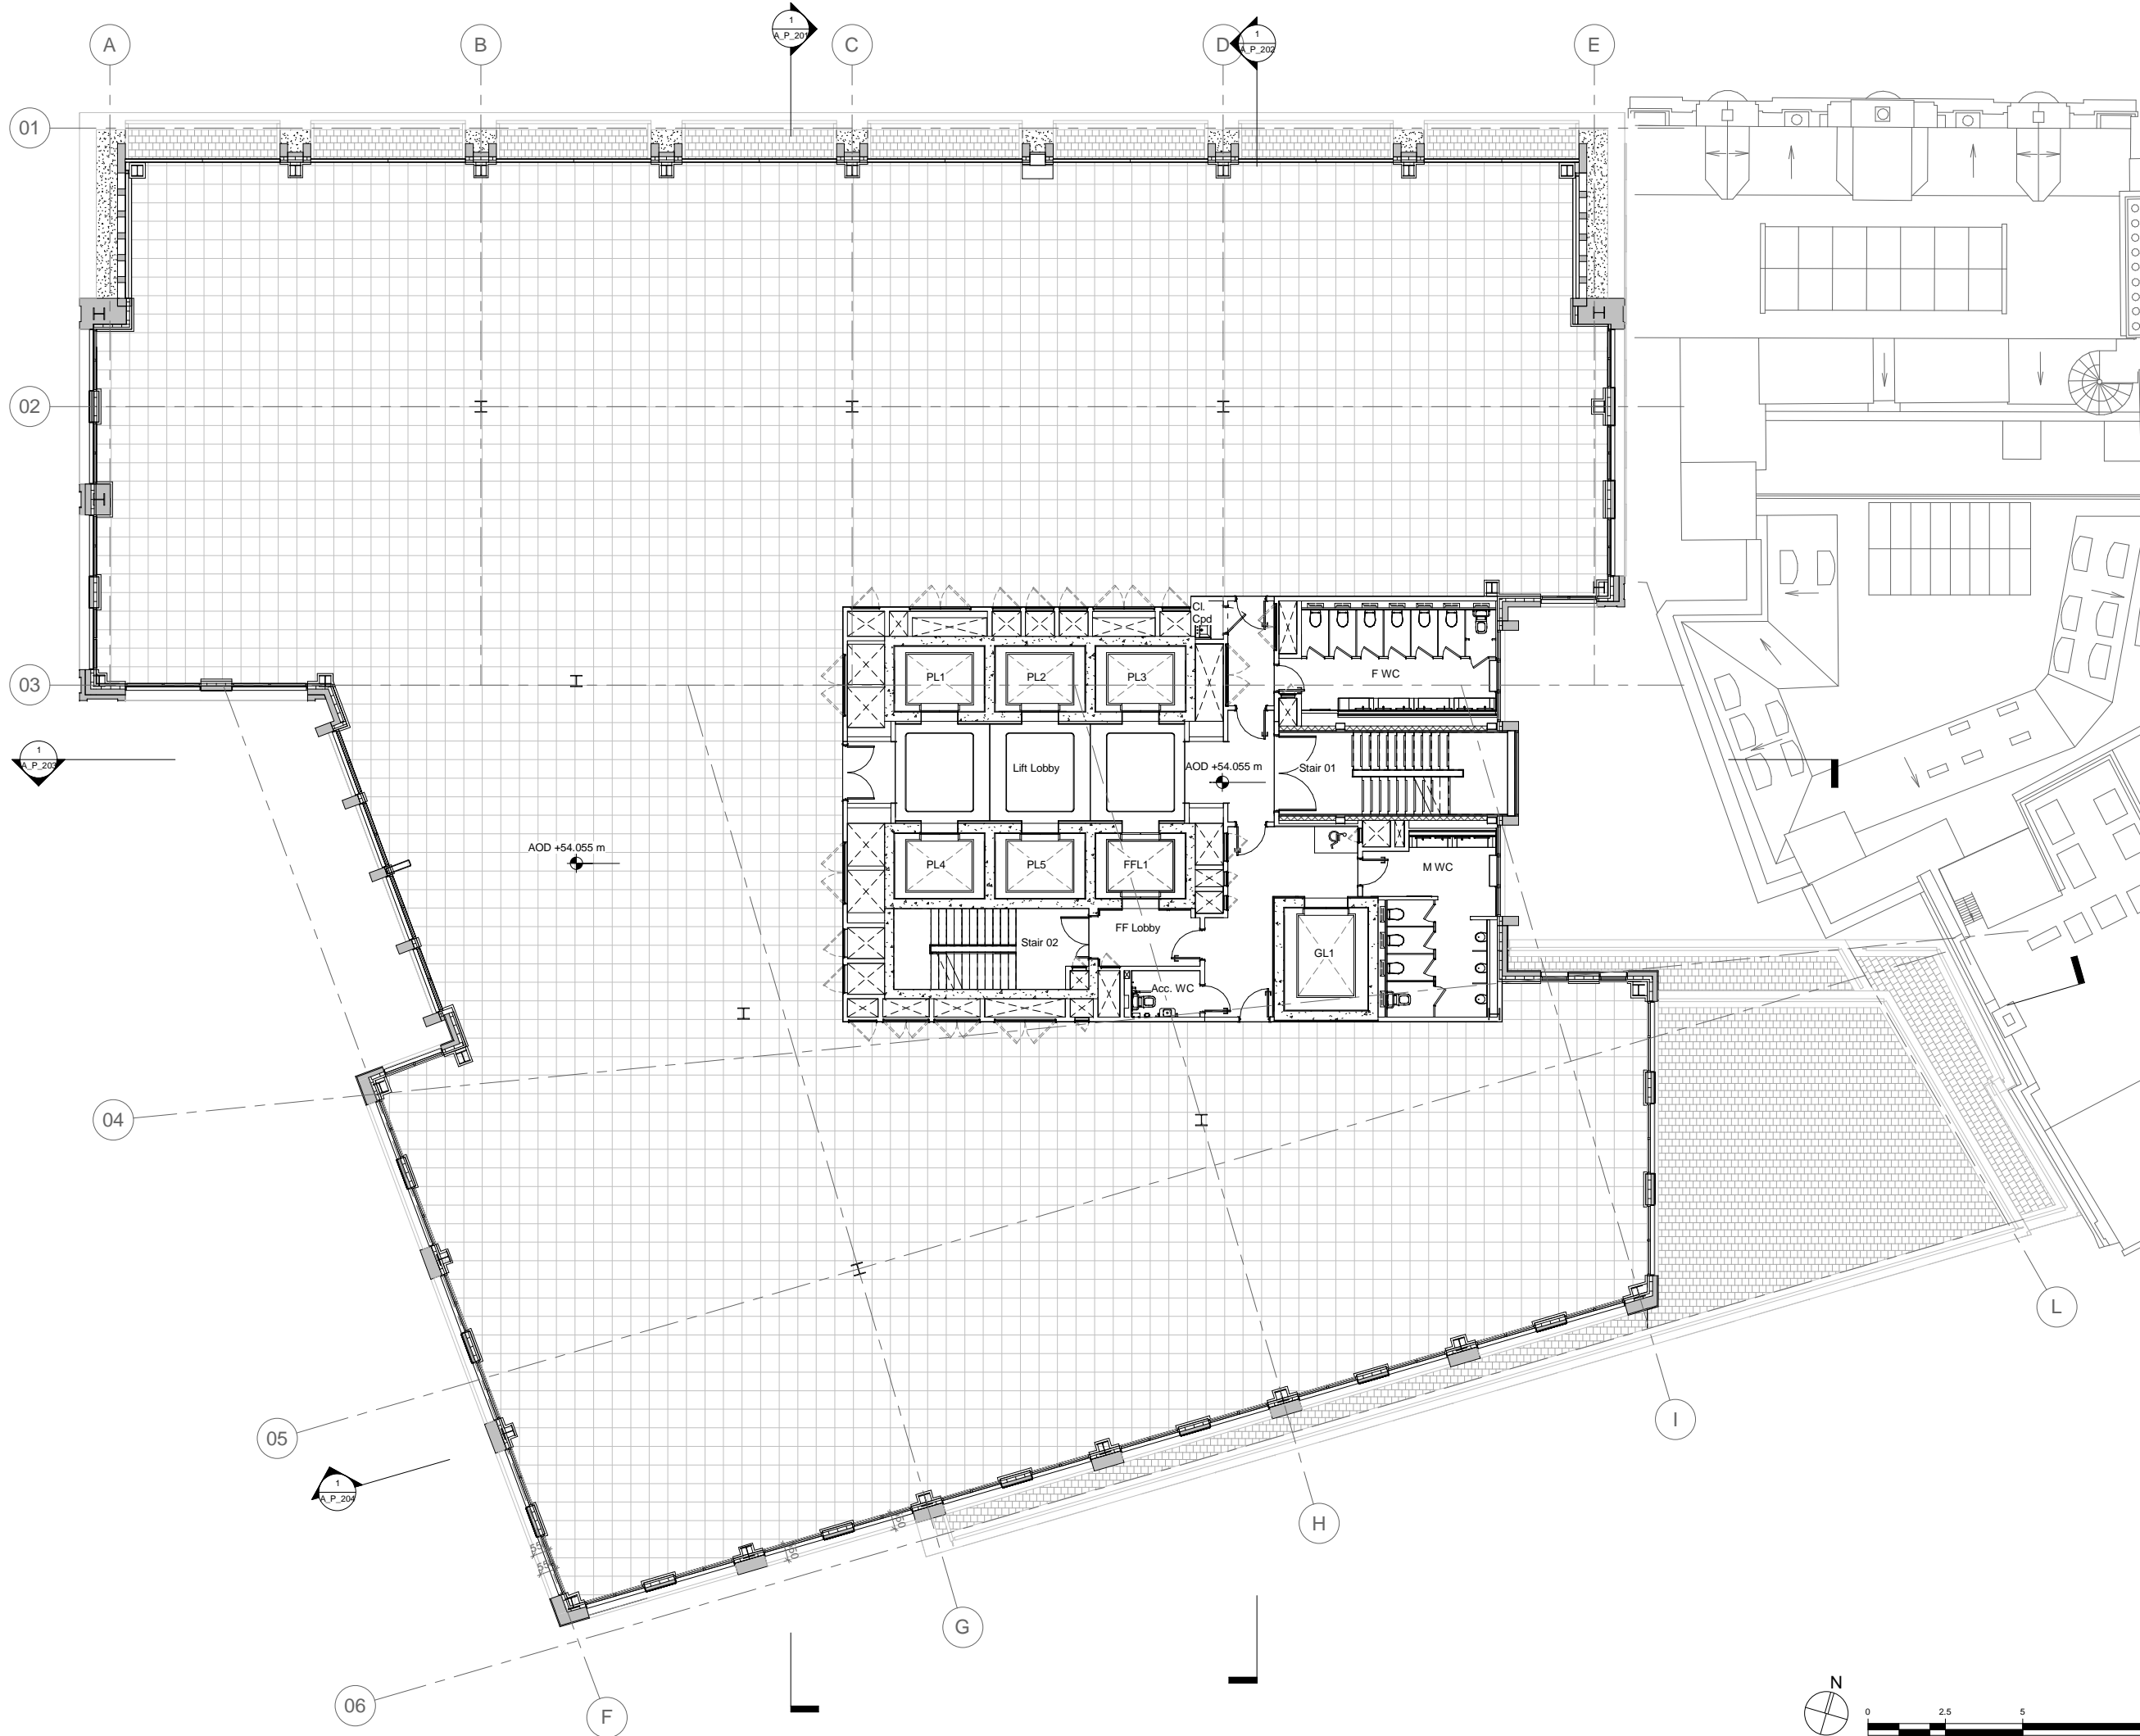


**Disclaimer**  
 Do not scale from this drawing.  
 Check all dimensions on site before fabrication or setting out.  
 This document is copyright and may not be reproduced without permission of the owner.

**Notes**

00	NMA	28/09/2018	RPP
Rev	Reason for Issue	Date	Iss

Consultants  
 Structural Engineer: Davies Maguire  
 Mechanical Engineer: GDM Partnership  
 Electrical Engineer: GDM Partnership  
 Project Manager: CBRE

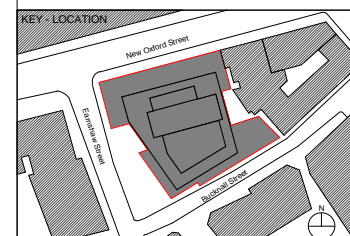


**Robin Partington & Partners**  
 The Metal Works  
 235 St John Street  
 London  
 EC1V 4NG  
 +44 20 7419 3500  
 mail@rpplondon.com  
 www.rpplondon.com

Client  
**Royal London Asset Management**

Project  
**Castlewood House**  
 Drawing Title  
**General Arrangement Level 07 Plan**

Scale	Drawn By	Issued By
1 : 100 @ A1	RPP	RPP

Non Material Amendment		
Project No.	Drawing No.	Revision
15023	A_P_107	00

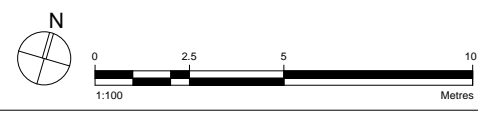




**Disclaimer**  
 Do not scale from this drawing.  
 Check all dimensions on site before fabrication or setting out.  
 This document is copyright and may not be reproduced without permission of the owner.

**Notes**

Rev	Reason for Issue	Date	Iss
00	NMA	28/09/2018	RPP

Consultants  
 Structural Engineer: Davies Maguire  
 Mechanical Engineer: GDM Partnership  
 Electrical Engineer: GDM Partnership  
 Project Manager: CBRE

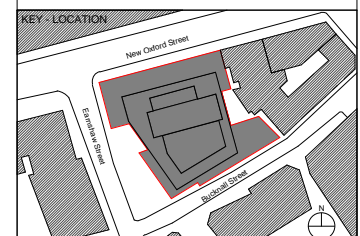

**Robin Partington & Partners**  
 The Metal Works  
 235 St John Street  
 London  
 EC1V 4NG  
 +44 20 7419 3500  
 mail@rpplondon.com  
 www.rpplondon.com

Client  
**Royal London Asset Management**

Project  
**Castlewood House**  
 Drawing Title  
 General Arrangement  
 Level 08 Plan

Scale	Drawn By	Issued By
1 : 100 @ A1	RPP	RPP

Non Material Amendment		
Project No.	Drawing No.	Revision
15023	A_P_108	00

