


1 ENTRANCE DOORS ELEVATION - REVISED PROPOSAL
1 : 25

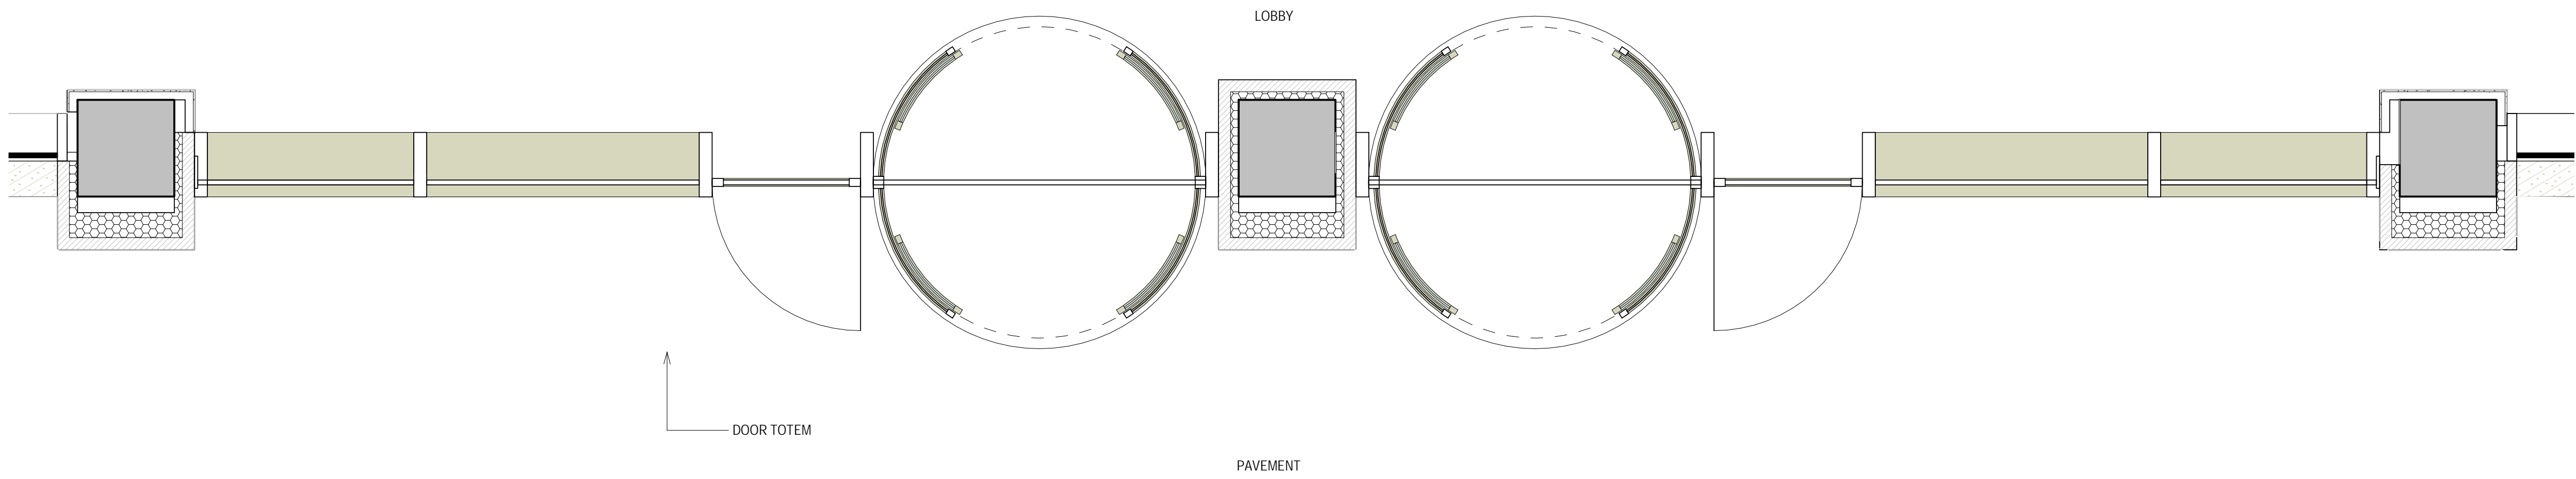

2 ENTRANCE DOORS PLAN - REVISED PROPOSAL
1 : 25

0 0.5 1 2m

DO NOT SCALE ANY DIMENSIONS OFF THIS DRAWING. ANY DISCREPANCIES BETWEEN THIS DRAWING AND OTHER INFORMATION ARE TO BE REFERRED TO MCM ARCHITECTURE LIMITED. WHERE THE DRAWING RELATES TO AN EXISTING BUILDING OR COMPLETED CONSTRUCTION THE CONTRACTOR IS RESPONSIBLE FOR CHECKING THAT THERE IS NO CONFLICT BETWEEN ACTUAL BUILDING DIMENSIONS AND DRAWING DIMENSIONS. IN THE EVENT OF DISCREPANCIES BETWEEN THIS DRAWING AND SUBCONTRACTOR'S APPROVED WORKING DRAWINGS FOR RELEVANT BUILDING COMPONENTS, THE SUBCONTRACTOR'S DRAWING SHALL TAKE PRECEDENCE. ANY CONFLICTS ARISING OUT OF INFORMATION AS NOTED ABOVE MUST BE REPORTED IMMEDIATELY TO MCM ARCHITECTURE LIMITED. THIS DRAWING IS THE COPYRIGHT OF MCM ARCHITECTURE LIMITED. ALL DIMENSIONS ARE IN MILLIMETRES UNLESS OTHERWISE STATED.

CDM REGULATION			
HAZARDS	DATE ADDED	DATE MITIGATED	RISK ASSESSMENT DATE

P2	18.06.18	ISSUED FOR PLANNING	SP
P1	18.06.18	ISSUED FOR PLANNING	SP
REV	DATE	PURPOSE OF ISSUE	

CLIENT AA & DB
PROJECT 17 CHARTERHOUSE ST.
DRAWING ENTRANCE DOORS - PLAN AND ELEVATION - REVISED PROPOSAL

SCALE 1:25 @A1
1:50 @A3
DRAWN TE
CHECKED SP

STATUS PRELIMINARY
 TENDER
 CONSTRUCTION
 AS BUILT

DRAWING NO.	proj.	role	series	floor	type	no.	rev.
P17-059	A-07-ELE-30	P2					

MCM
MCM Architecture Limited
71 Hopton Street London SE1 9LR
T 020 7902 0900
www.mcm-uk.com