




001 Plan
Northern entrance - Proposed 1:200

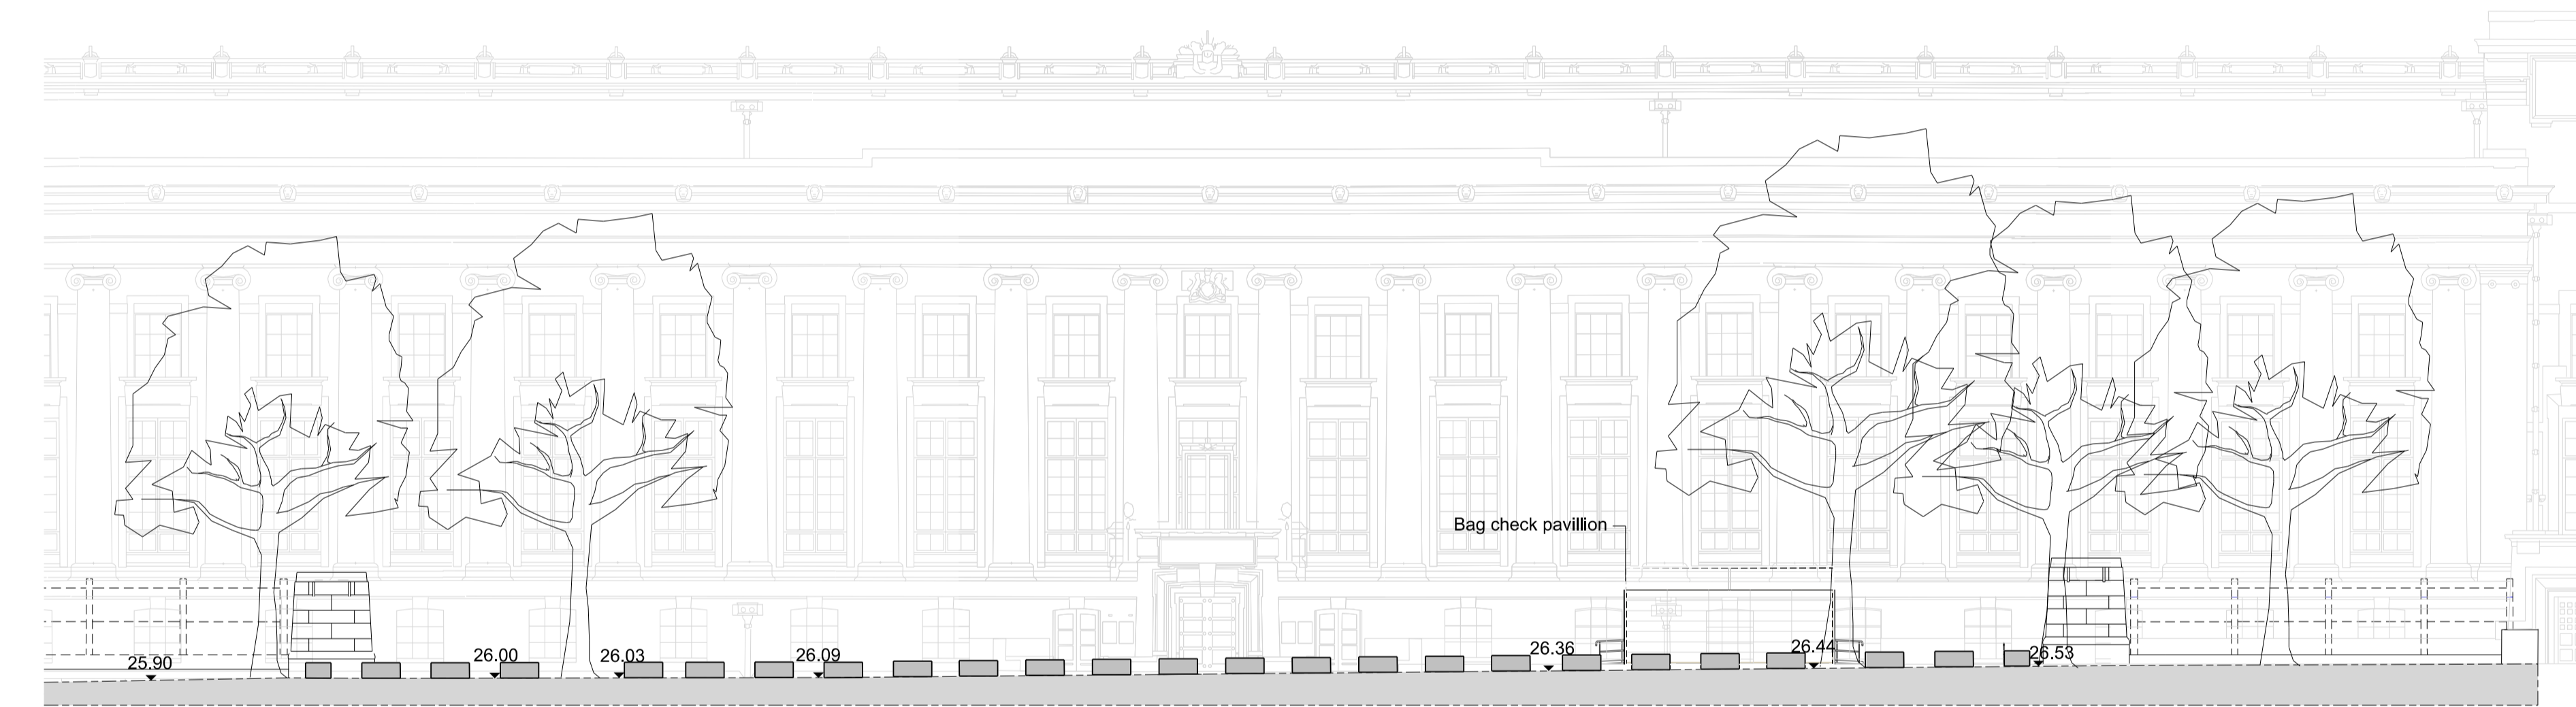

AA 002 Elevation
Northern entrance - Proposed 1:200

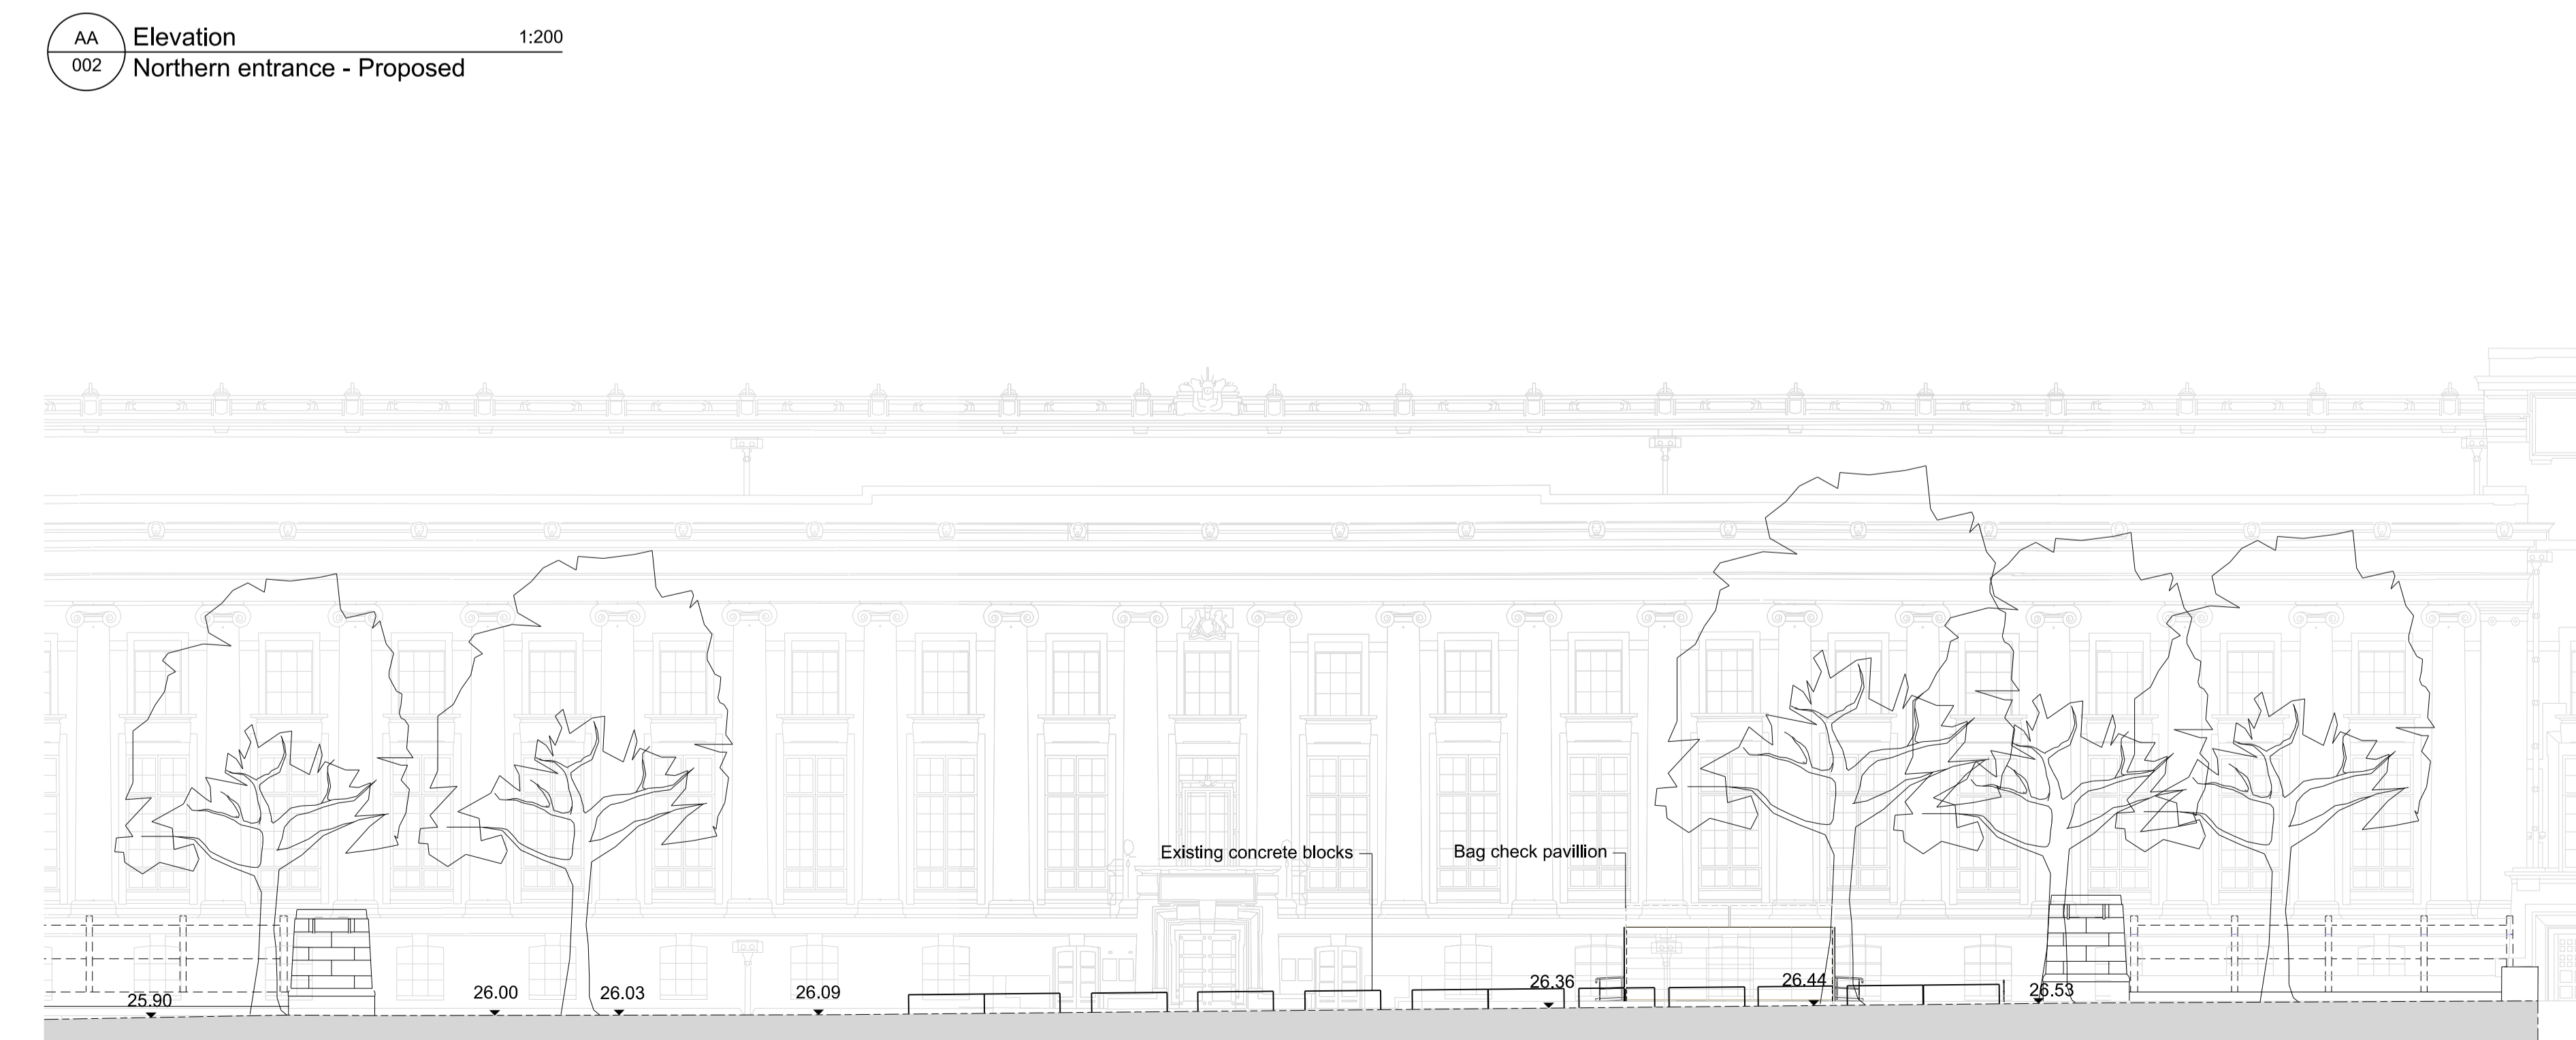


AA 003 Elevation
Northern entrance - Existing 1:200

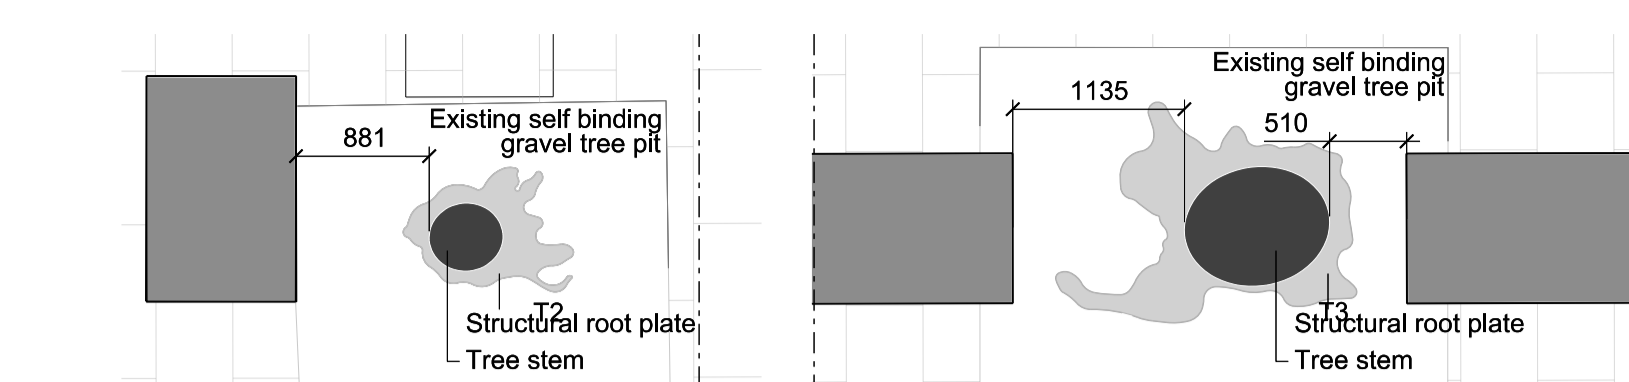


T2 004 Plan
Tree 2 (T2) Distance to block 1:50


T3 005 Plan
Tree 3 Distance to block 1:50

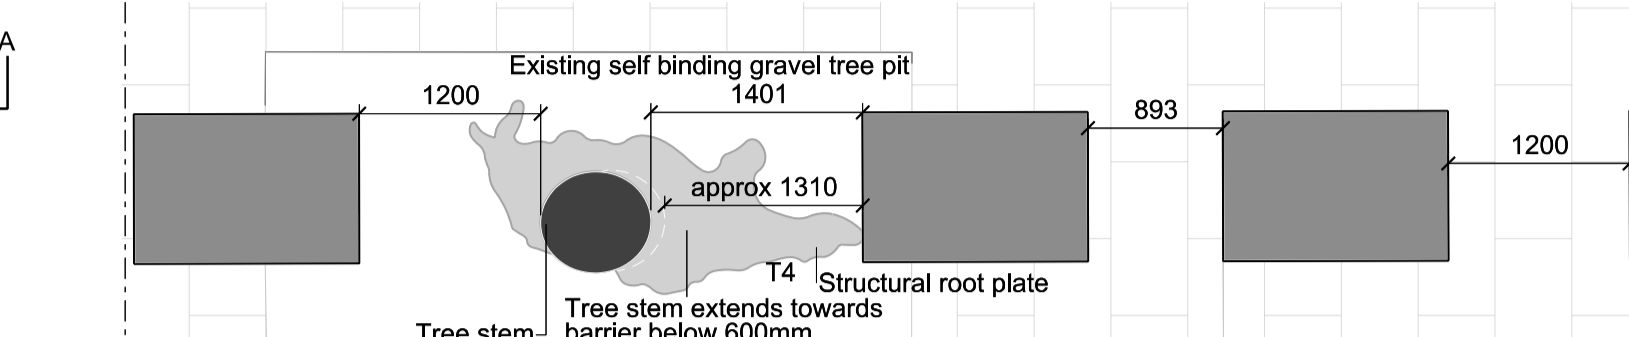

T4 006 Plan
Tree 4 Distance to block 1:50

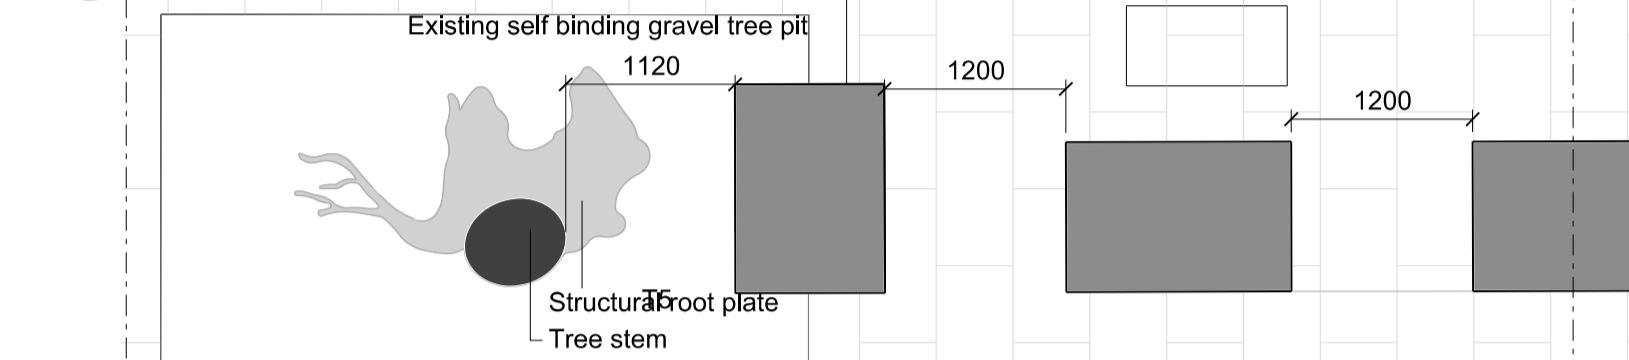


T5 007 Plan
Tree 5 Distance to block 1:50

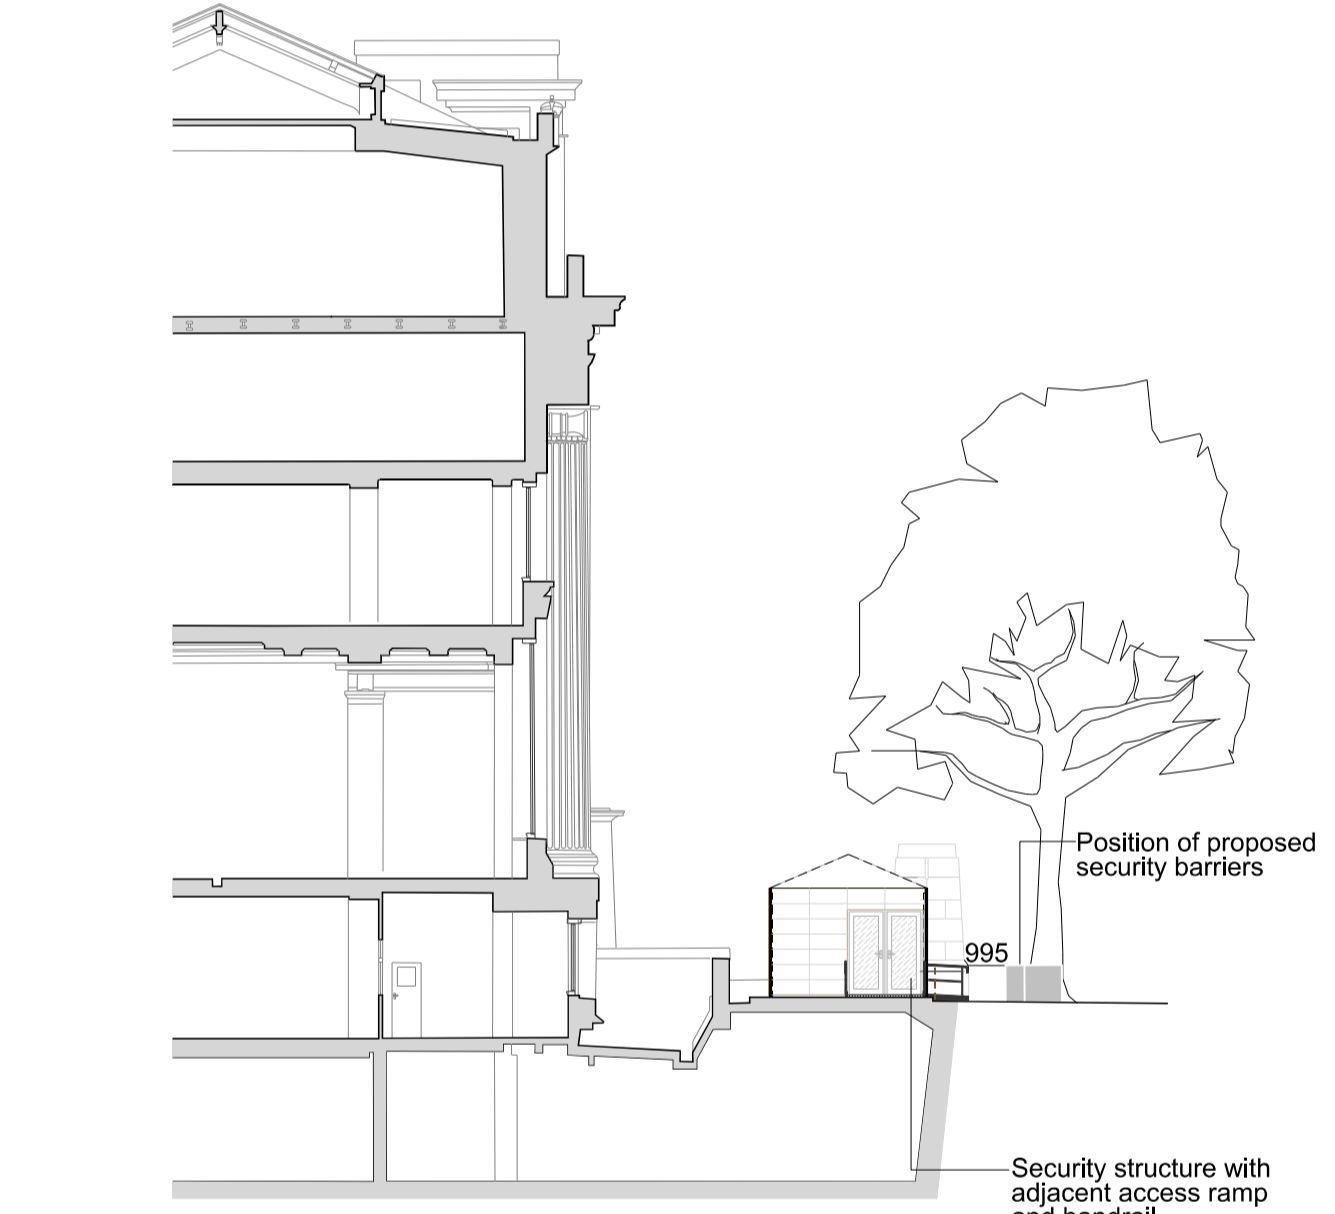

BB-P 008 Section
Northern entrance - Proposed 1:200

Product ID: VED / 0002
 Description: CT Block Vehicle Defence Barrier with square edge corners as standard.
 Product to approve PAS68:2010 at the following classifications:
 - 30mph test - single block: V/7500/N2/48/90/6.0/0.0
 - 40mph test - single block: V/7500/N2/64/90/12.3/2.2
 - 30mph test comprising 3 staggered blocks: V/7500/N2/48/60/2.0/0.0
 Product finish: Prestige Grey Concrete 6-10mm

Brand/Product: TownScape/CT Block
 Category: Vehicle Defence
 Sub Category: Below ground
 Material: Concrete
 Max Depth: 990mm
 Overall Height: 600mm
 Weight: 2200kg
 Maximum gap between blocks: 1200mm
 Max Width: 1490mm

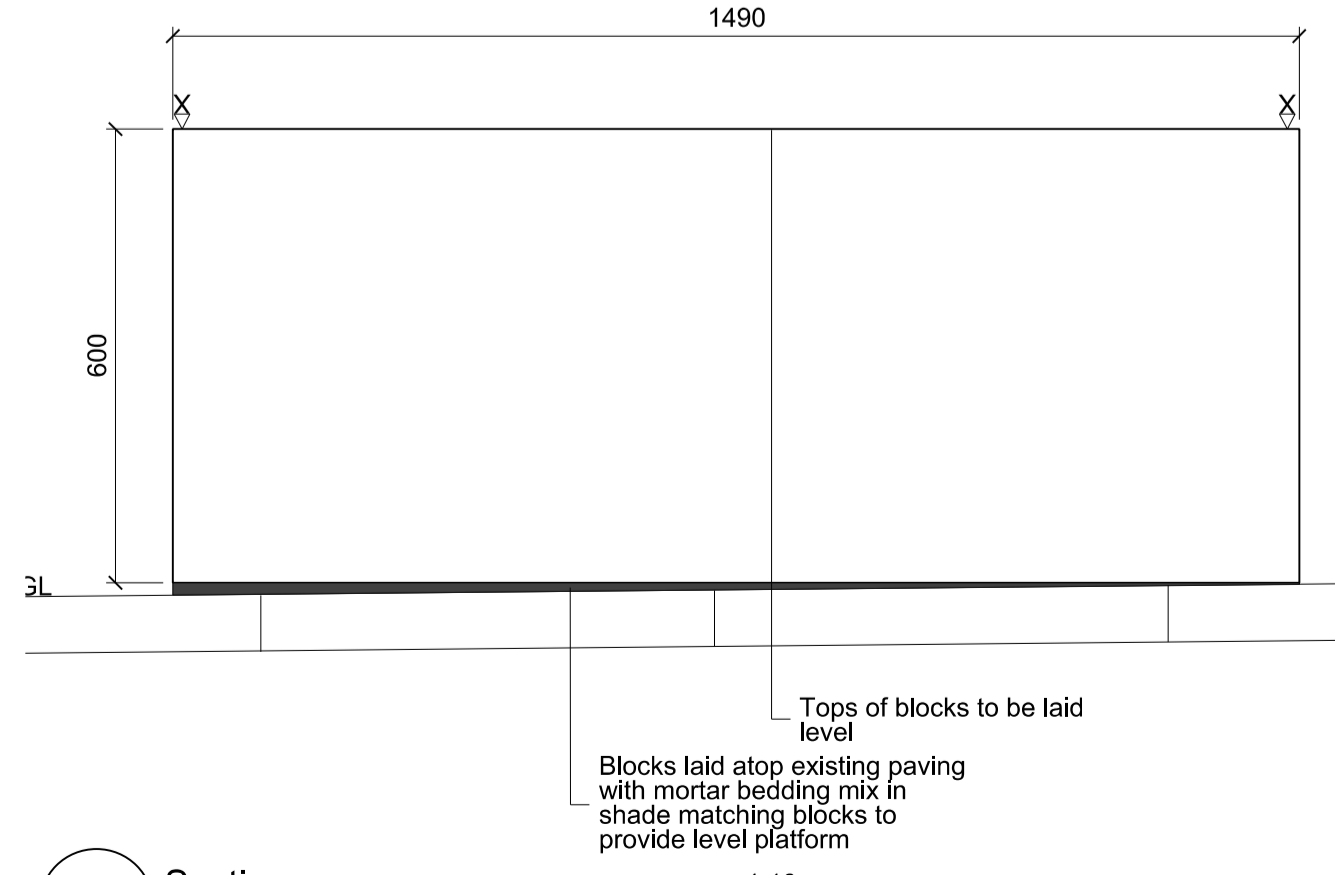

009 Section
Vehicular defence barrier 1:10

Notes
 Do not scale from this drawing.
 All dimensions are to be checked on site and any discrepancies noted in writing to the Project Manager.
 All dimensions are in millimeters unless noted otherwise.

Rev.	Date	Description	Drawn	Checked
P00	02/11/2018	PLANNING	JT	AH

JOHN McASLAN + PARTNERS
 7-9 William Road
 London NW1 3ER
 T +44 (0)20 7313 6000
 F +44 (0)20 7313 6001
 www.mcaslan.co.uk

Key Plan

The British Museum
 Security Proposal
 Landscape GA

Scale At A1: Various Job Number: 1914
 Date: 02/11/2018 Drawing: JT
 Drawing Status: S2 - FOR INFORMATION Checked: AH
 Drawing Number: 1914-JMP-XX-DR-L-3001 Revision: P00