



Notes
 Do not scale from this drawing.
 All dimensions are to be checked on site and any discrepancies noted in writing to the Project Manager.
 All dimensions are in millimeters unless noted otherwise.

| Rev. | Date | Description | Drawn | Checked |
|------|------------|-------------|-------|---------|
| P00 | 02/11/2018 | PLANNING | JT | AH |

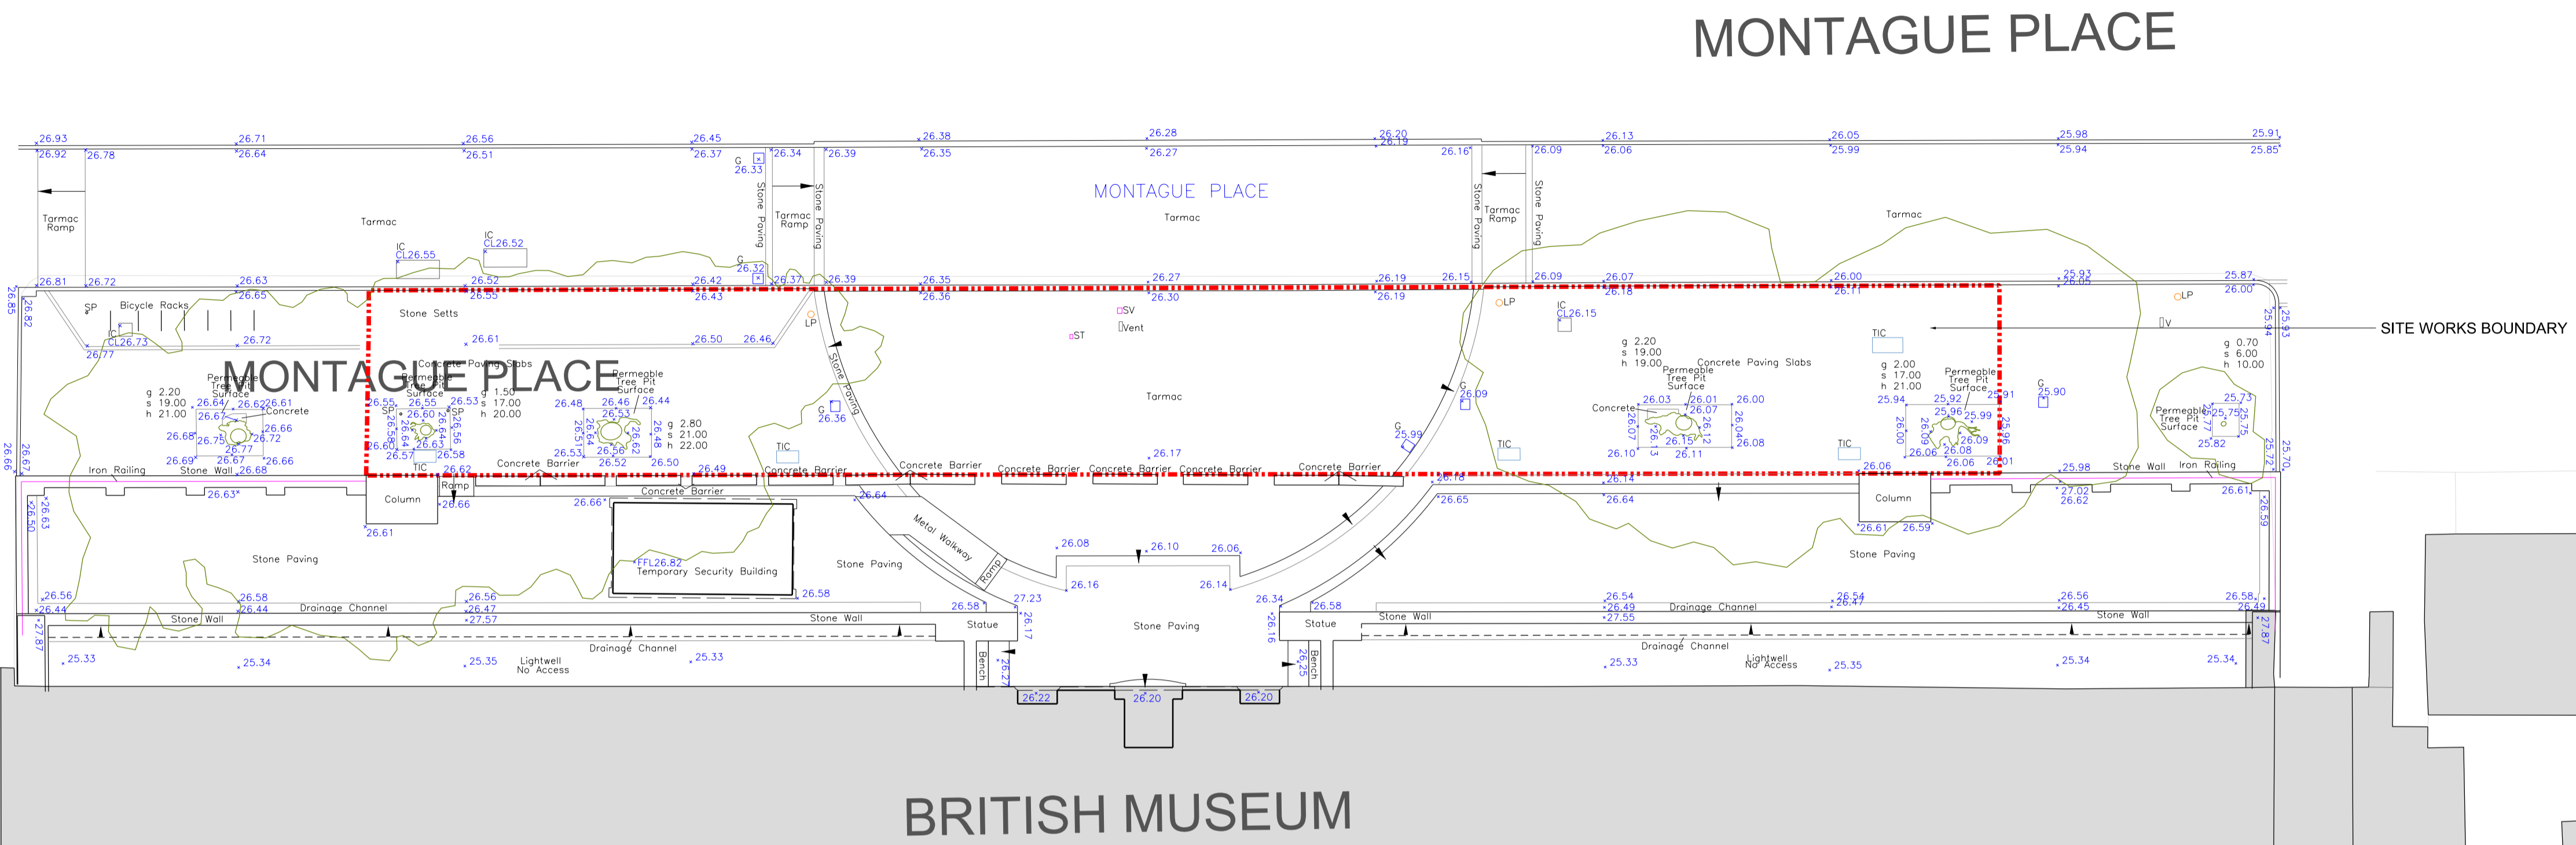

Plan 1:200
 001 Site Existing with topographic survey

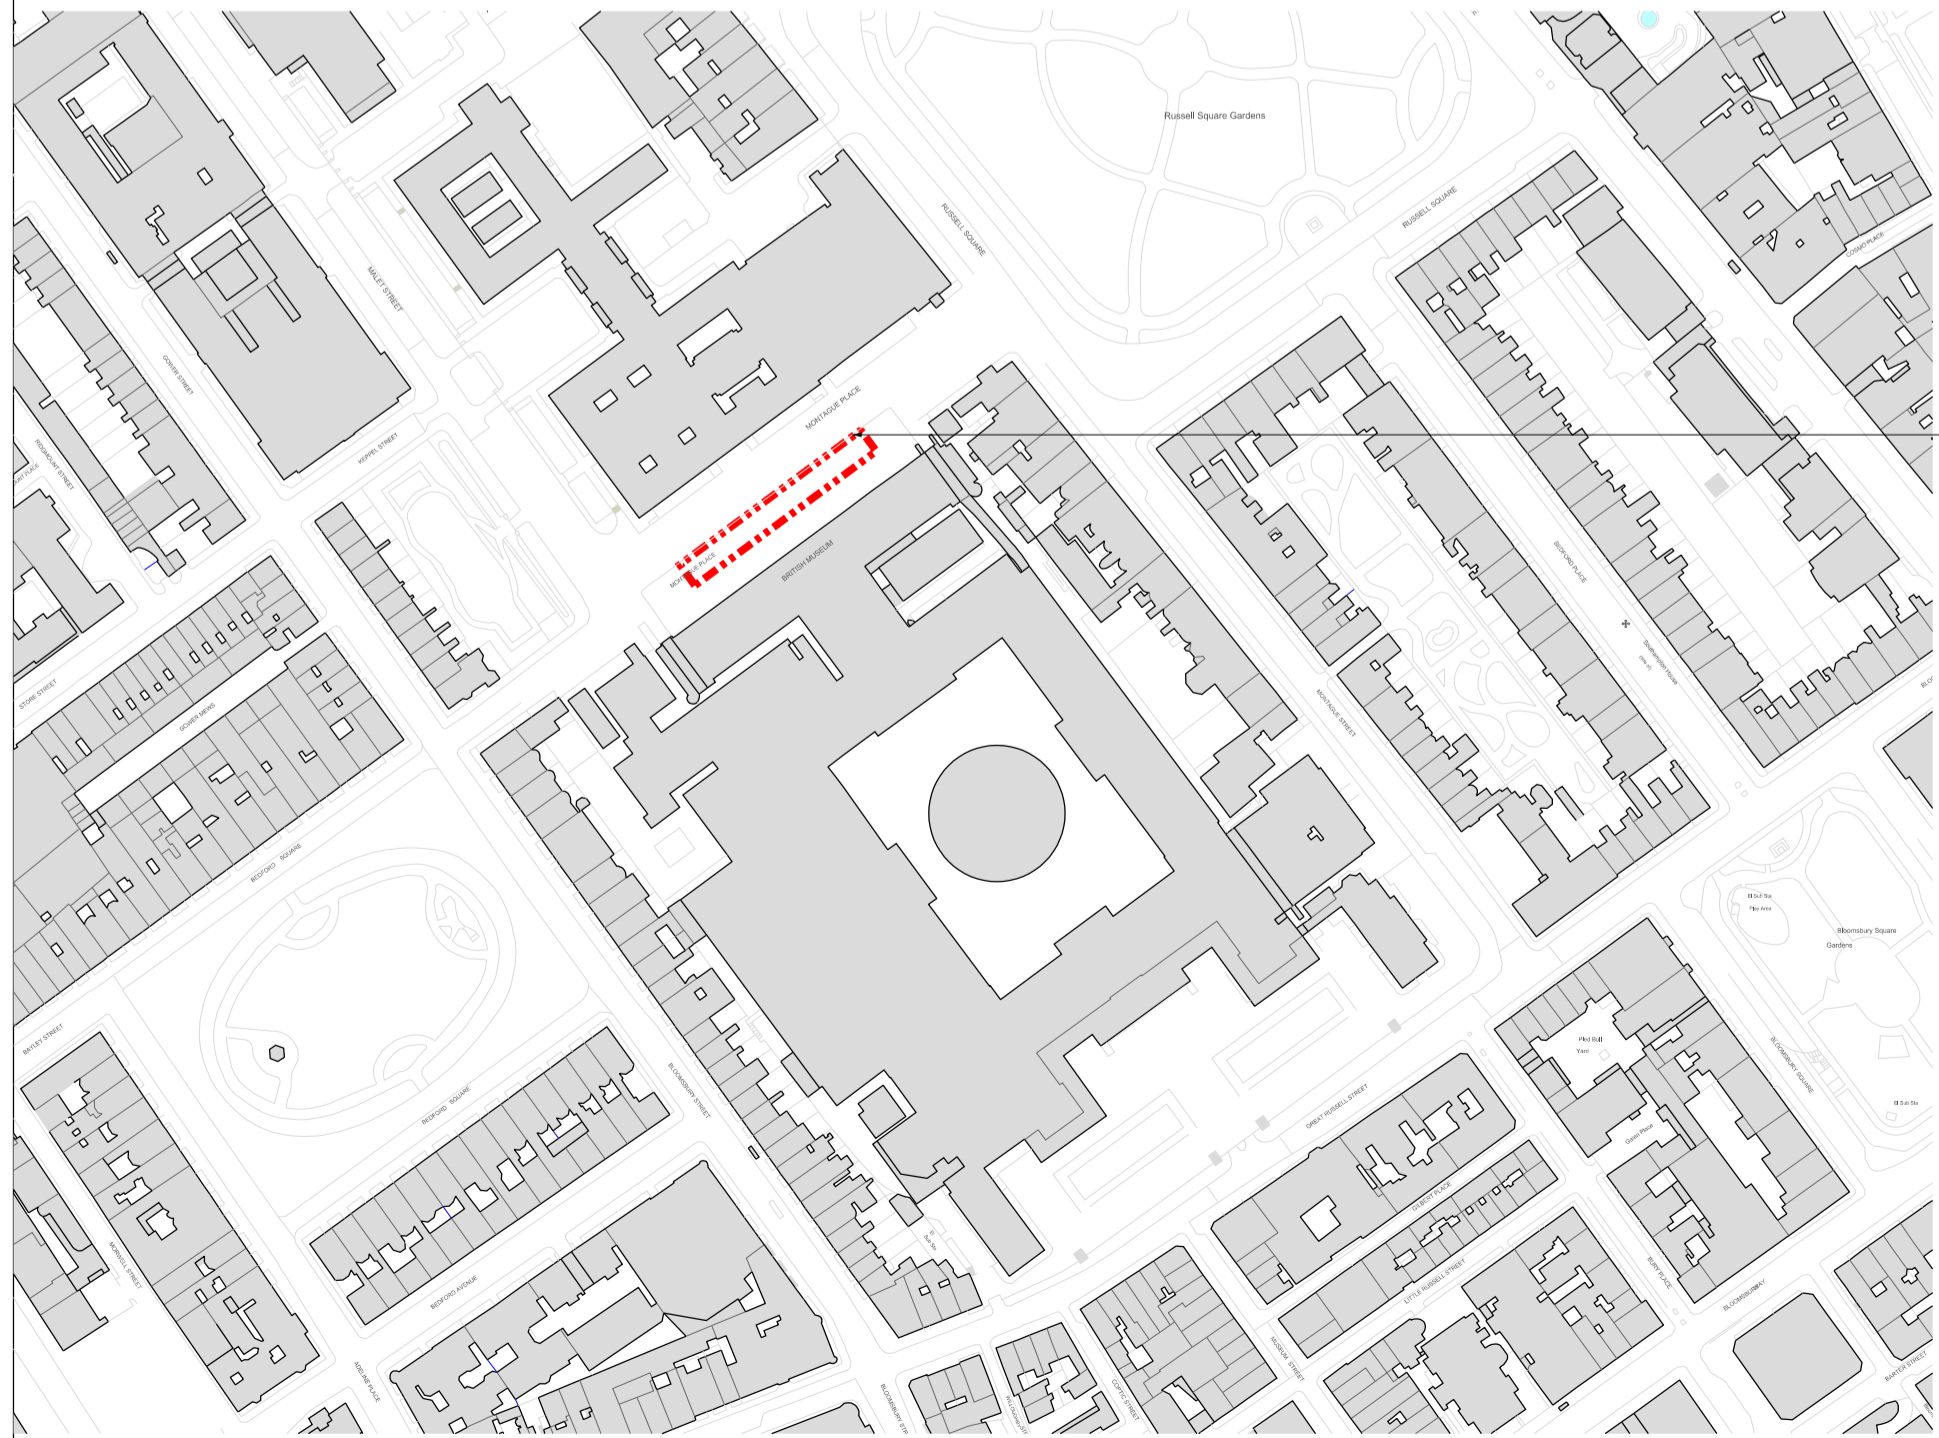

Plan 1:2500
 002 Site Context

| KEY | |
|----------------|--|
| PATTERN/SYMBOL | DESCRIPTION |
| | Site Works Boundary |
| | Existing levels |
| | Existing tree canopy, stem and structural root plate |
| | Existing building |

JOHN McASLAN + PARTNERS
 7-9 William Road
 London NW1 3ER
 T +44 (0)20 7313 6000
 F +44 (0)20 7313 6001
 www.mcaslan.co.uk

Architect
 Landscape

Key Plan

The British Museum
 Security Proposal
 Site Context and Existing Condition

| | | | |
|-----------------|-----------------------|-------------|------|
| Scale At A1: | As Shown | Job Number: | 1914 |
| Date: | 02/11/2018 | Drawn: | JMP |
| Drawing Status: | S2 - FOR INFORMATION | Checked: | JMP |
| Drawing Number: | 1914-JMP-XX-DR-L-3002 | Revised: | P00 |