

Ingleton Wood LLP shall have no liability to the Employer arising out of any unauthorized modification or amendment to, or any transmission, copy or use of the material, or any proprietary work contained therein, by the Employer, Other Project Team Member, or any other third party.

All dimensions are to be checked and verified on-sate by the Main Contractor prior to commencement; any discrepancies are to be reported to the Contract Administrator.

This drawing is to be read in conjunction with all other relevant drawings and specifications

Do Not Scale © Ingleton Wood LLP


New internal metal stud partition walls, British Gypsum 70mm Gypframe 70 S 50 'C' studs at 600 c/c, Isover 25mm APR1200 acoustic insulation between studs.

Metal studs indicated, timber may have to be used subject to feedback from conservation officer.

Allow for CP backerboard to wet areas with tilling, MR plasterboard in areas with potential condensation eg. kitchens, bathrooms.

All dry lining works to NBS K10.

Indicates existing building fabric, exact build up to be confirmed in areas where works are taking place, when opening up commences. Method of construction to be agreed with conservation officer.

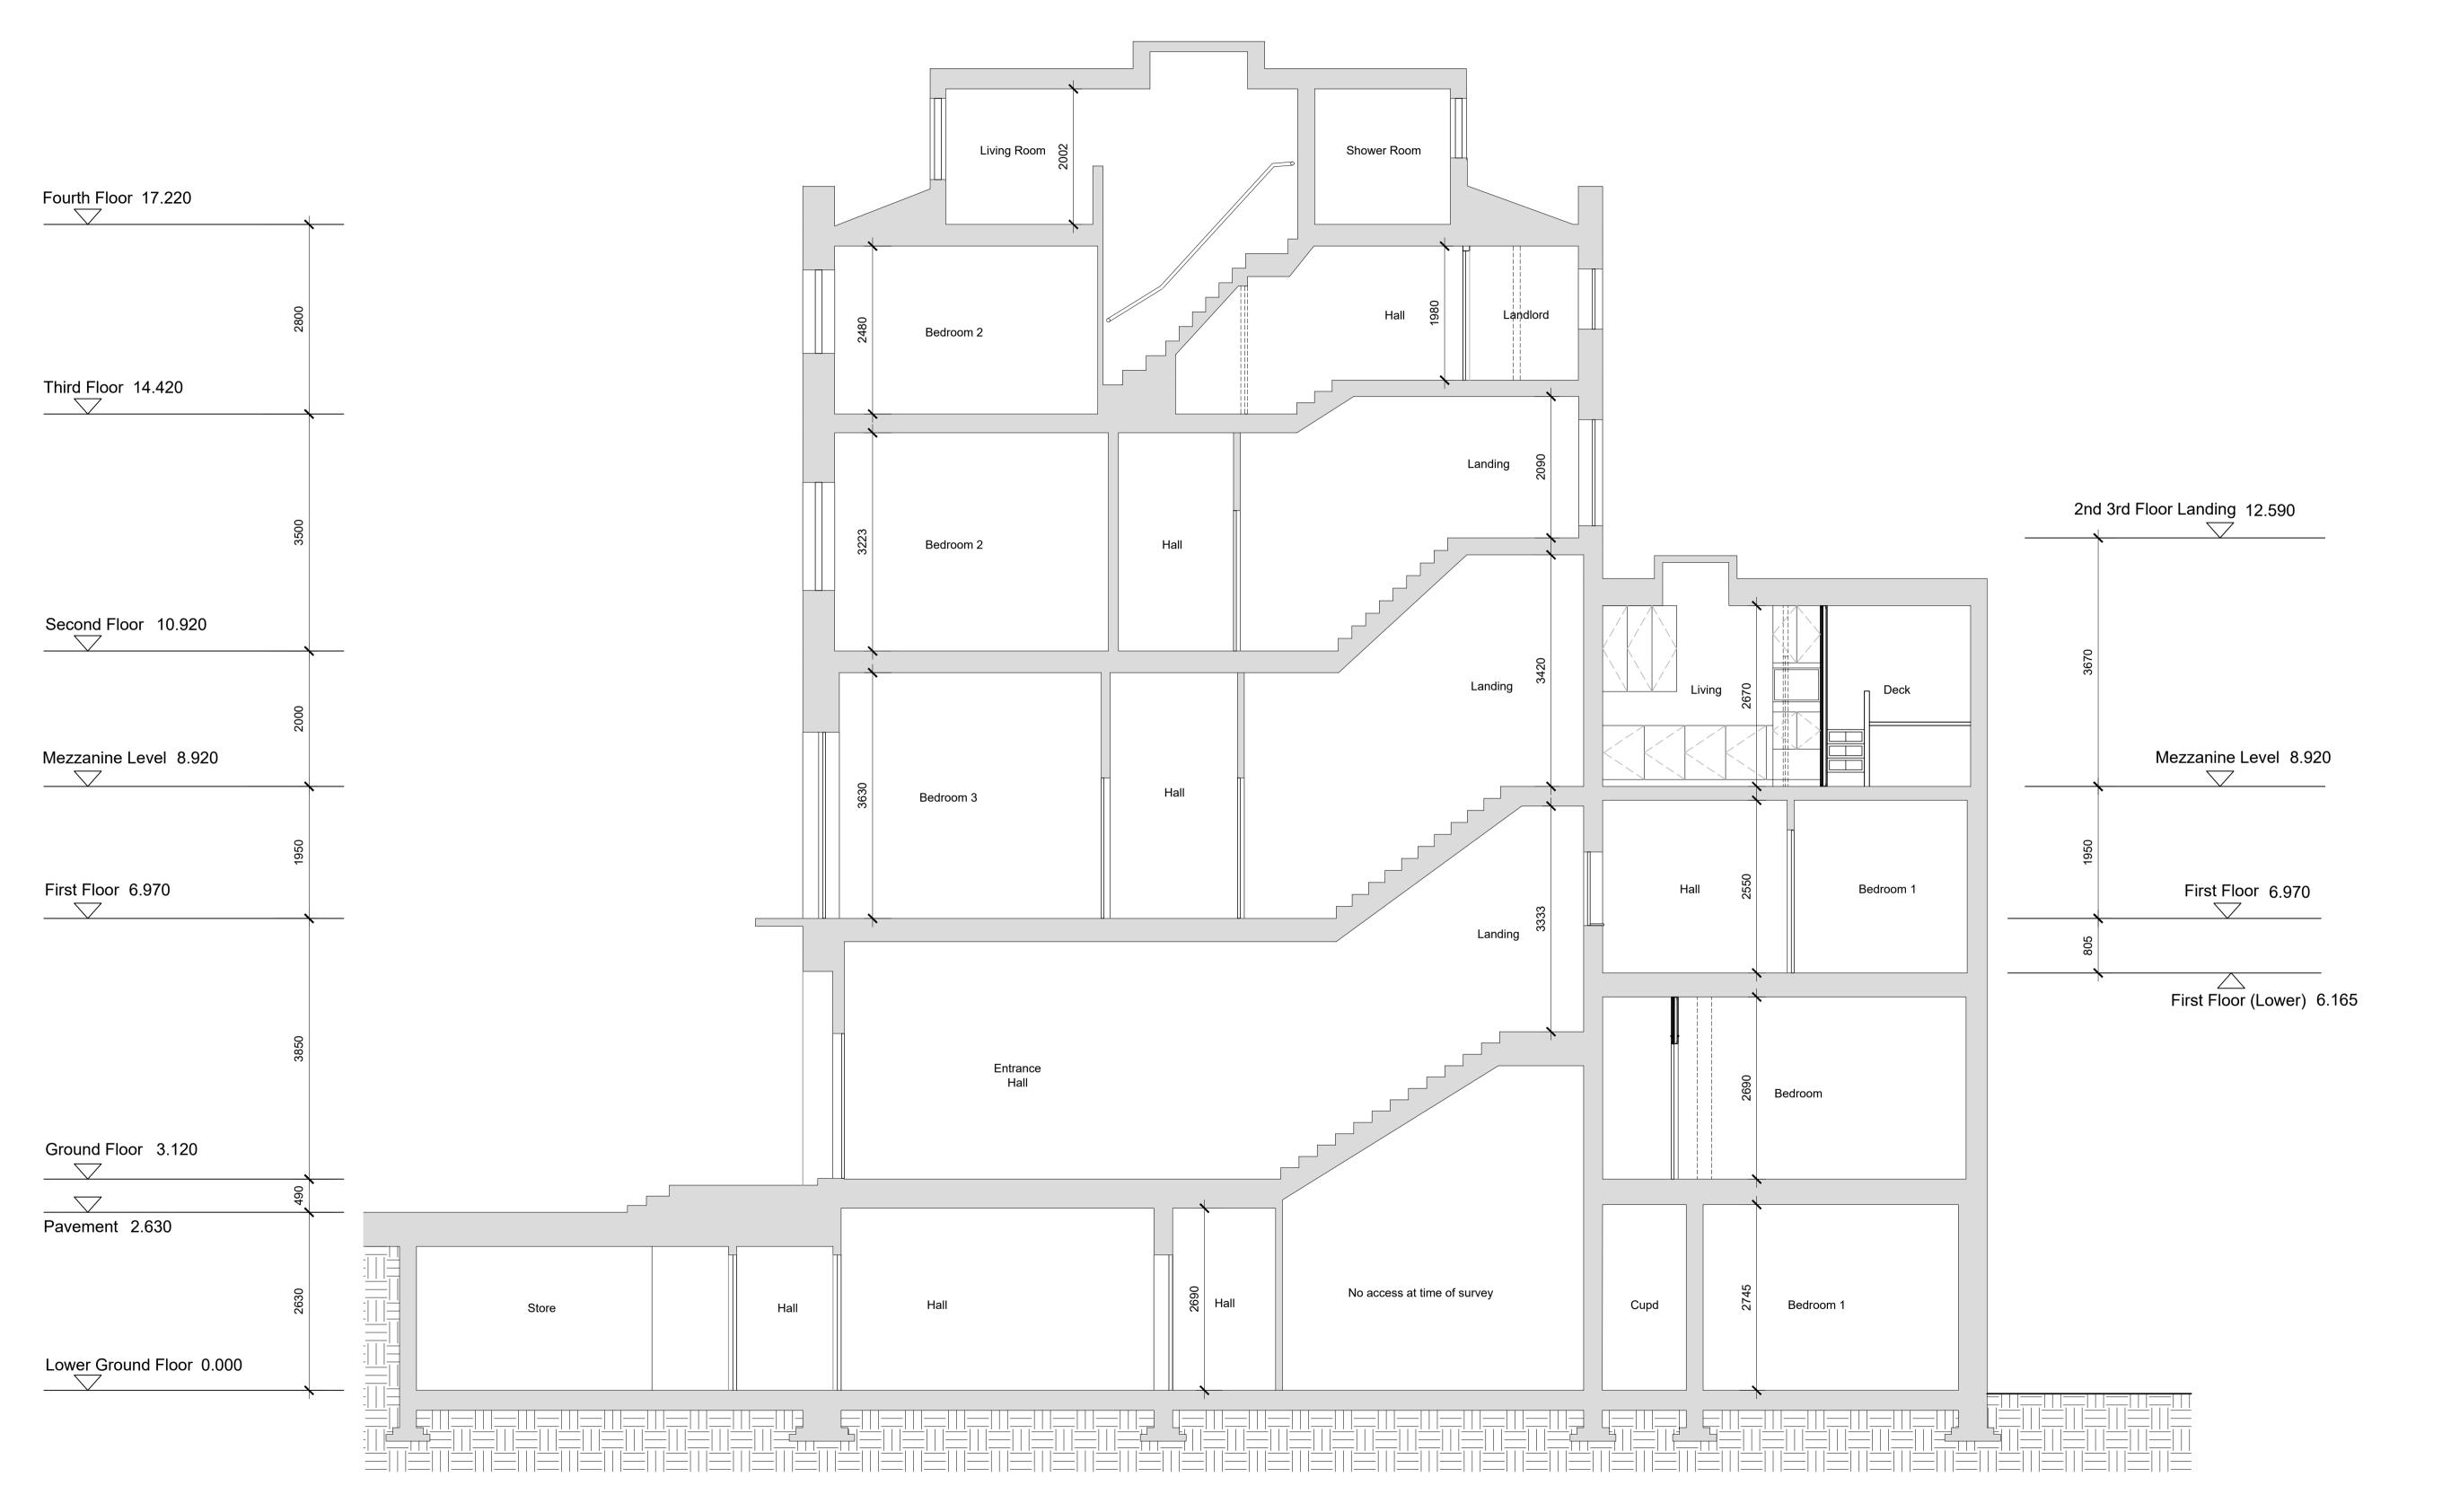

1 Proposed Long Section 1 Scale 1:50

 P2
 Amendments to GA information
 02.11.18
 LS
 LI

 P1
 Tender Issue
 20.09.18
 LS
 LI

 Rev
 Description
 Date
 Chk
 Ap

 Project No:
 Scale @ A1:
 Drawn By:

 811618
 As Indicated
 LS



Vision, form and function

1,Taviton Street Refurbishment Euston London WC1H 0BT

University of London

Proposed Long Section 1