


PLANNING APPLICATION

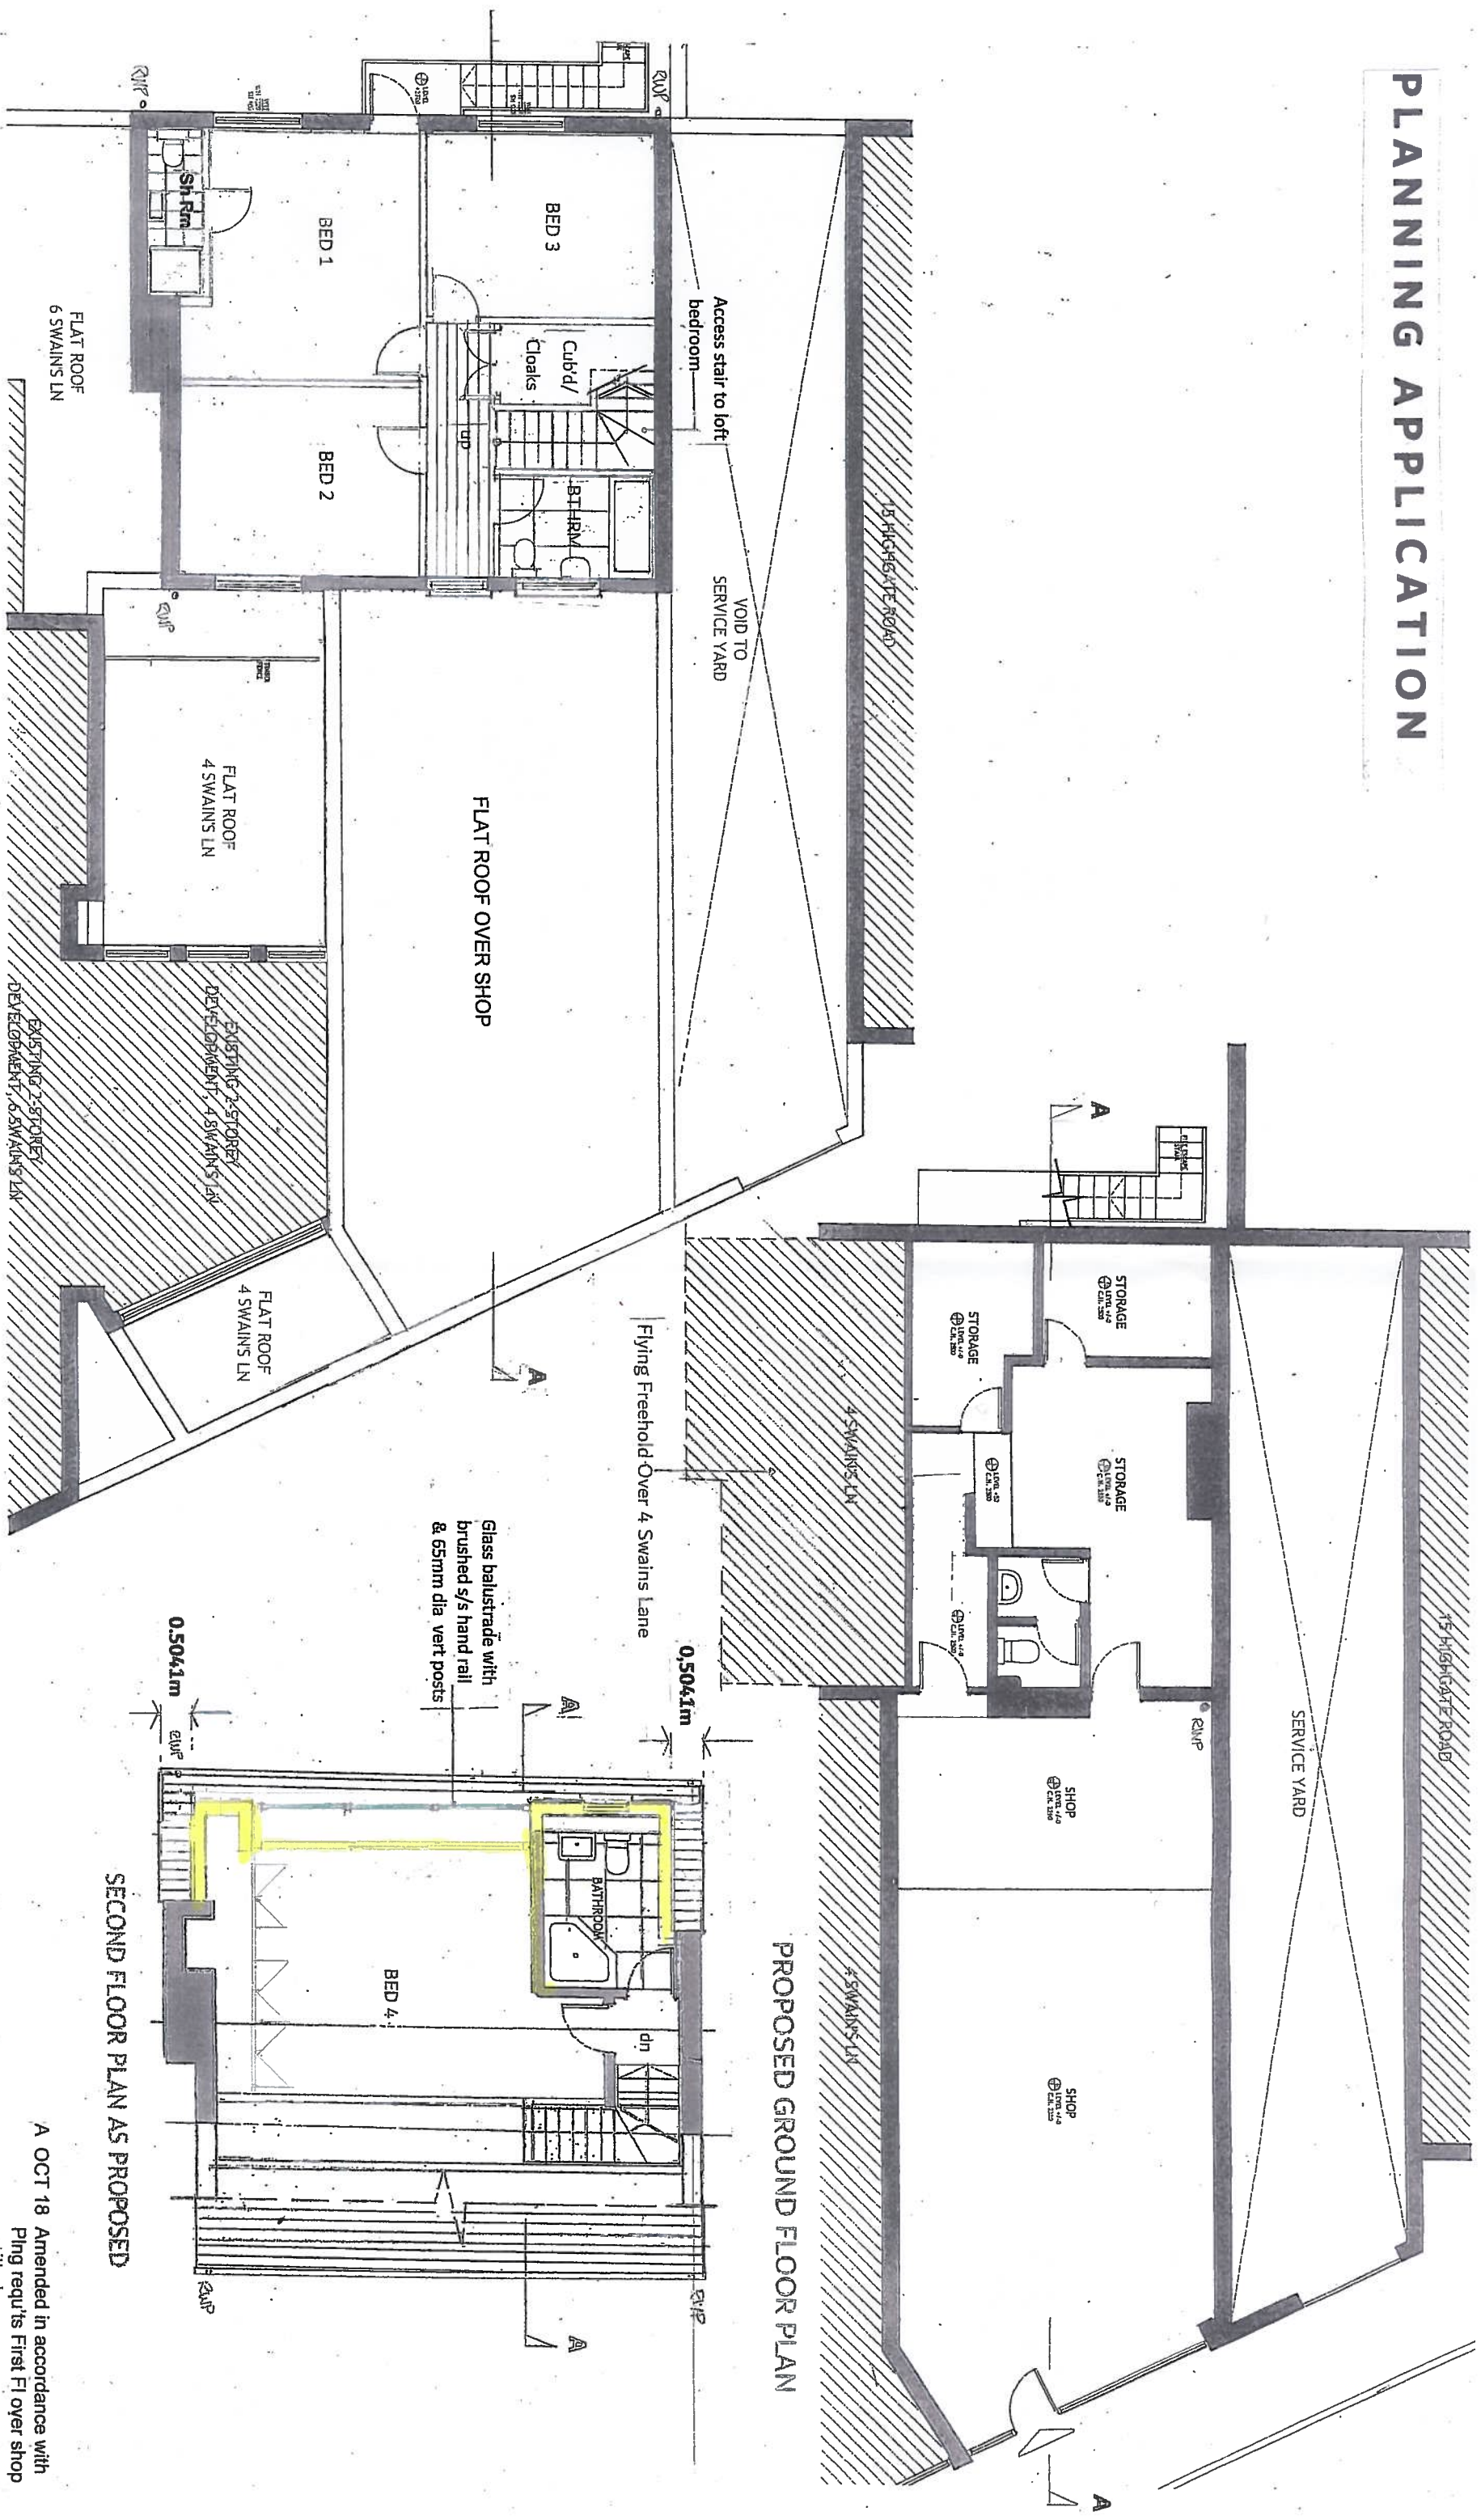


PROPOSED FIRST FLOOR PLAN

PROPOSED GROUND FLOOR PLAN

SECOND FLOOR PLAN AS PROPOSED

A OCT 18 Amended in accordance with
 Planning requ'ts First Fl over shop
 omitted

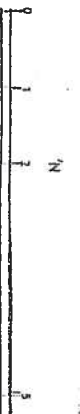

P B A	ARCHITECTURAL CONSULTANTS	Dr ofn Consult ont	Client	Project Title																		
	63 Grosvenor Street London W1K 3JG Tel: 2030 466 336 Mob: 0791 466 335			2 SWAINS LANE HIGHGATE LONDON N6 6QS																		
<table border="1"> <thead> <tr> <th>Drawn</th> <th>Date</th> <th>Created</th> <th>Date</th> <th>Revision</th> <th>Description</th> </tr> </thead> <tbody> <tr> <td>Seeds</td> <td>July 18</td> <td></td> <td></td> <td></td> <td></td> </tr> <tr> <td>Drawing Status</td> <td>1:100</td> <td></td> <td></td> <td></td> <td></td> </tr> </tbody> </table>					Drawn	Date	Created	Date	Revision	Description	Seeds	July 18					Drawing Status	1:100				
Drawn	Date	Created	Date	Revision	Description																	
Seeds	July 18																					
Drawing Status	1:100																					
<table border="1"> <thead> <tr> <th>Revision</th> <th>Date</th> <th>Description</th> <th>By</th> <th>Check</th> </tr> </thead> <tbody> <tr> <td>218/06</td> <td></td> <td>PROPOSED 1ST, 2ND, FLOOR & ROOF PLANS</td> <td>/06</td> <td>A</td> </tr> </tbody> </table>					Revision	Date	Description	By	Check	218/06		PROPOSED 1ST, 2ND, FLOOR & ROOF PLANS	/06	A								
Revision	Date	Description	By	Check																		
218/06		PROPOSED 1ST, 2ND, FLOOR & ROOF PLANS	/06	A																		