


PLANNING APPLICATION

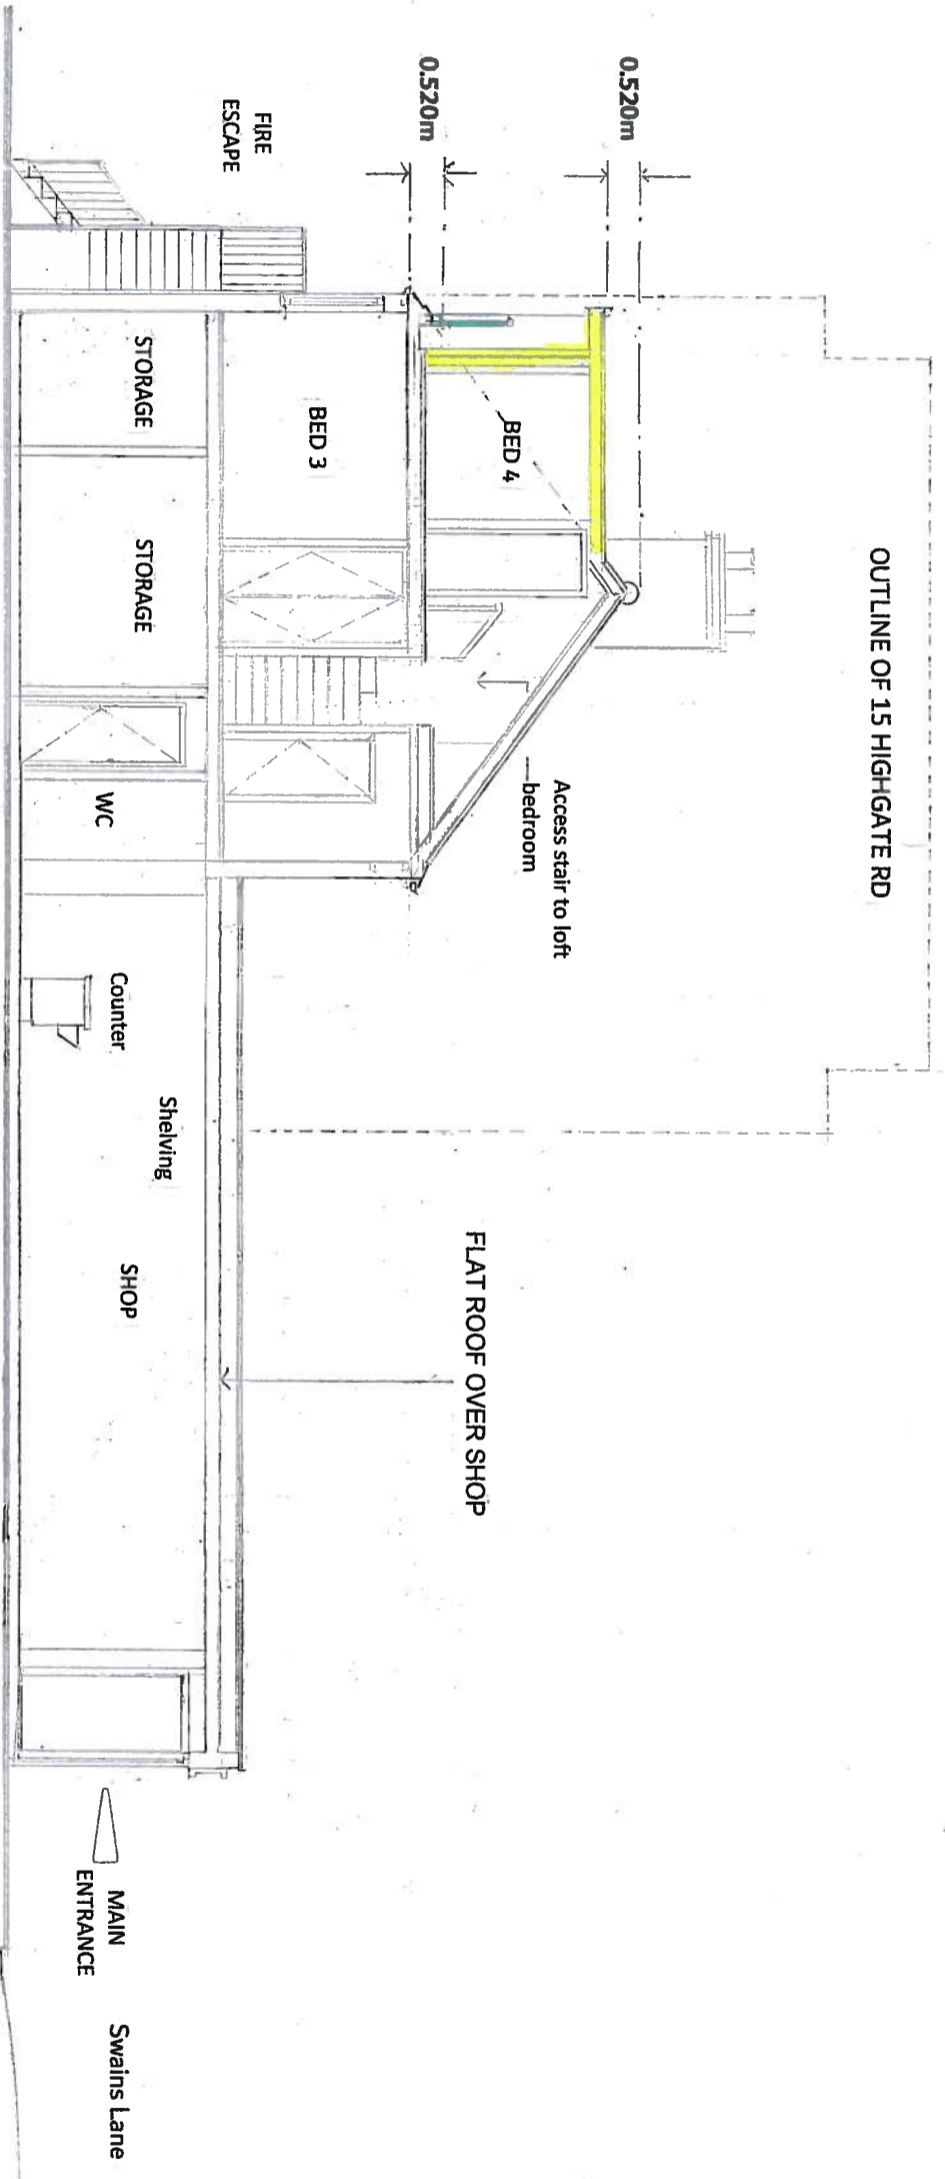

SECTION A - A

A OCT 18 Amended in accordance with
 Plng requ's First Fl over shop
 omitted

P B A
 ARCHITECTURAL CONSULTANTS
 63 Gower Street
 London WC1E 6BT
 Tel: 203 205 2100
 Mob: 0797 464 3325

Design Consultant

Client

Project Title

2 SWAINS LANE HIGHGATE LONDON N6 6QS

Drawn	Date	Checked	Date
Scale	1:100	Site	
Drawing Status			

Revision	Date	Description	By	CHK
PROPOSED				
SECTION A - A				
218/06		Drawing Number	/07	Revision
				A