


- ① Daikin RZASG125MV1
- ② Daikin RZASG100MV1
- ③ Daikin RZASG100MV1
- ④ Te Cool E050H Cooling condenser

All units within acoustic enclosures

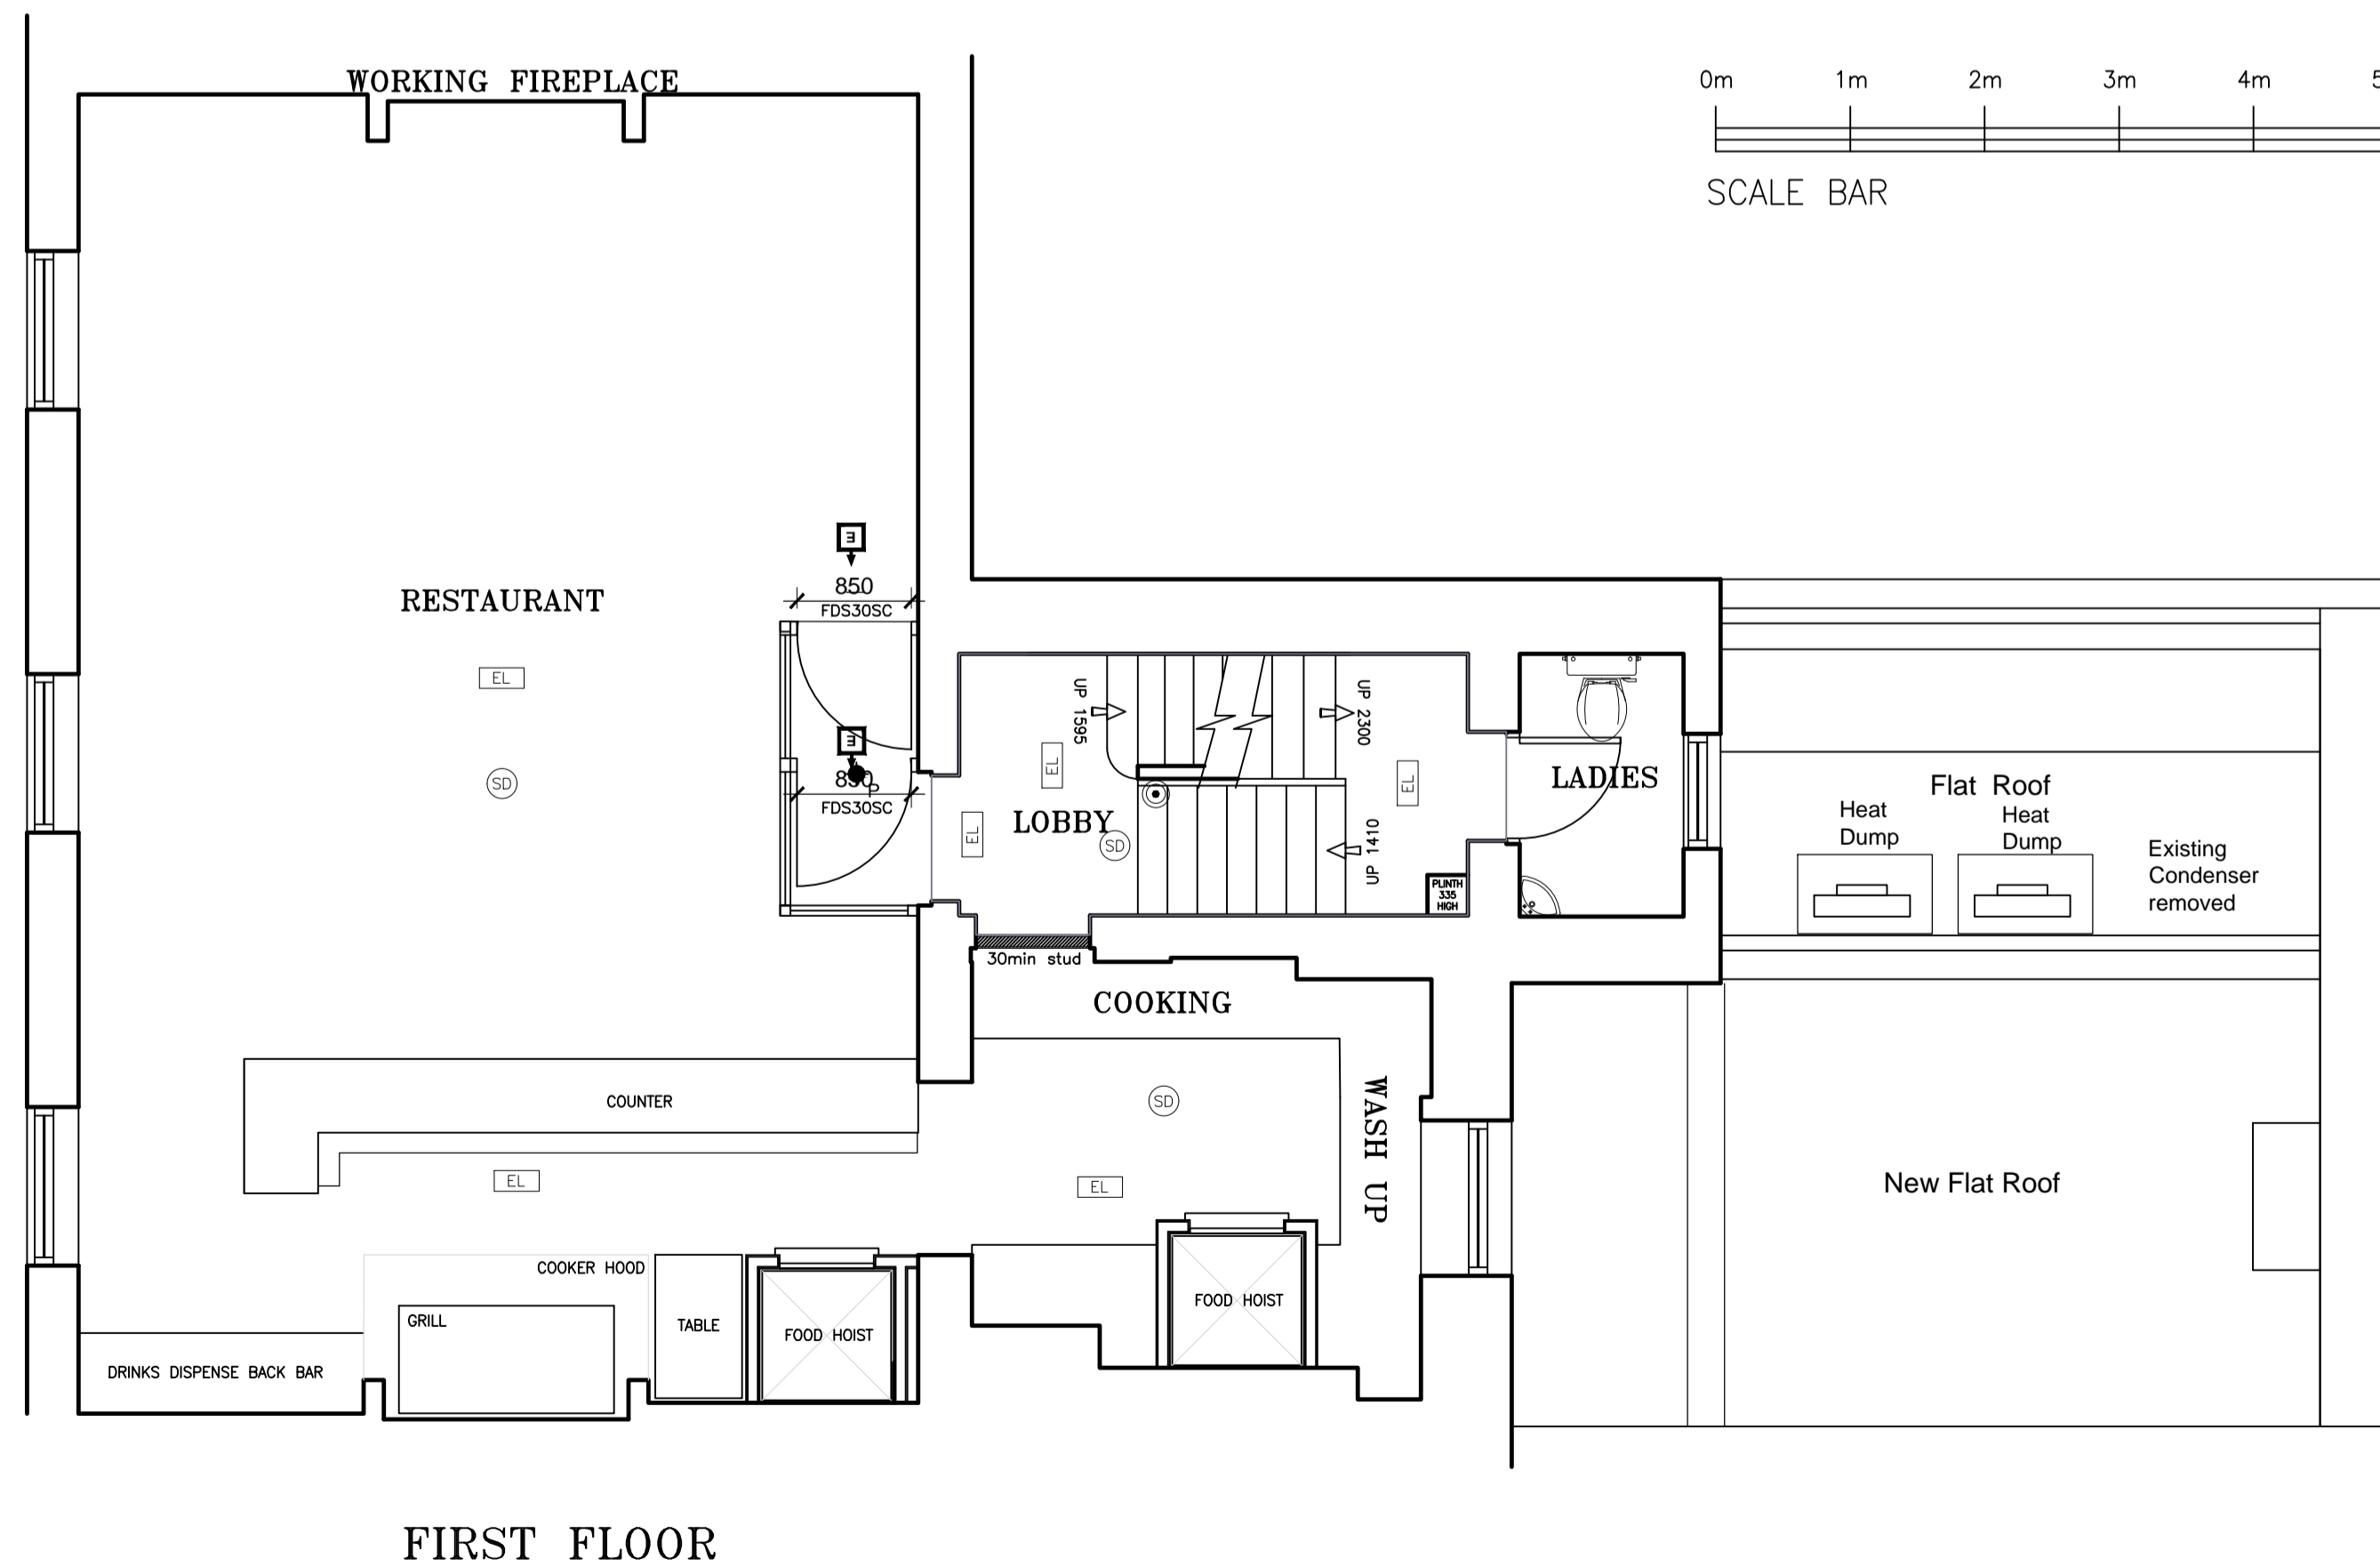

Revision	Description	By	Date
G	Acoustic enclosure and silencer to existing extract duct omitted.	TAM	2.11.18
F	Acoustic enclosure added to existing extract duct along with a silencer. Acoustic enclosures added to existing heat dumps.	TAM	3.10.18
E	Walk In chiller omitted. Duct work revised	TAM	14.9.18
D	Walk In chiller omitted. Duct work revised	TAM	9.9.18
C	Internal layouts revised	TAM	16.8.18
B	Minor revisions	TAM	27.7.18
A	Rear roofs added	TAM	20.7.18

PembrookDesign

Summit House, Horsecroft Road, The Pinnacles, Harlow, Essex, CM19 5BN
 Tel: 01279 433888 Fax: 01279 433889
 E-Mail: pembrook@pembrook.co.uk
 Website: www.pembrook.co.uk

Client: The Fat Boy Pub Co.

Project:
 THE LORE OF THE LAND
 4 CONWAY STREET
 FITZROVIA, LONDON
 W1T 6BB

Drawing Title:
 PROPOSED 1st, 2nd & 3rd FLOORS
 A/C AND DUCTWORK

Drawing No: 3175/11
 Scale: 1:50@A1
 Date: APRIL 2018
 Drawn By: TAM

Revision: A B C D E F G

Drawing not to be scaled. Dimensions indicated must be checked on site before manufacture by contractor, any discrepancy should be reported immediately.