



General Notes: 1. Copyright: this drawing cannot be reproduced without the consent of the owner; 2. Do not scale from this drawing. All dimensions are to be checked on site.; 3. All dimensions, levels and drain lines to be checked on site prior to commencement of work. Any discrepancies should be brought to the designers attention.

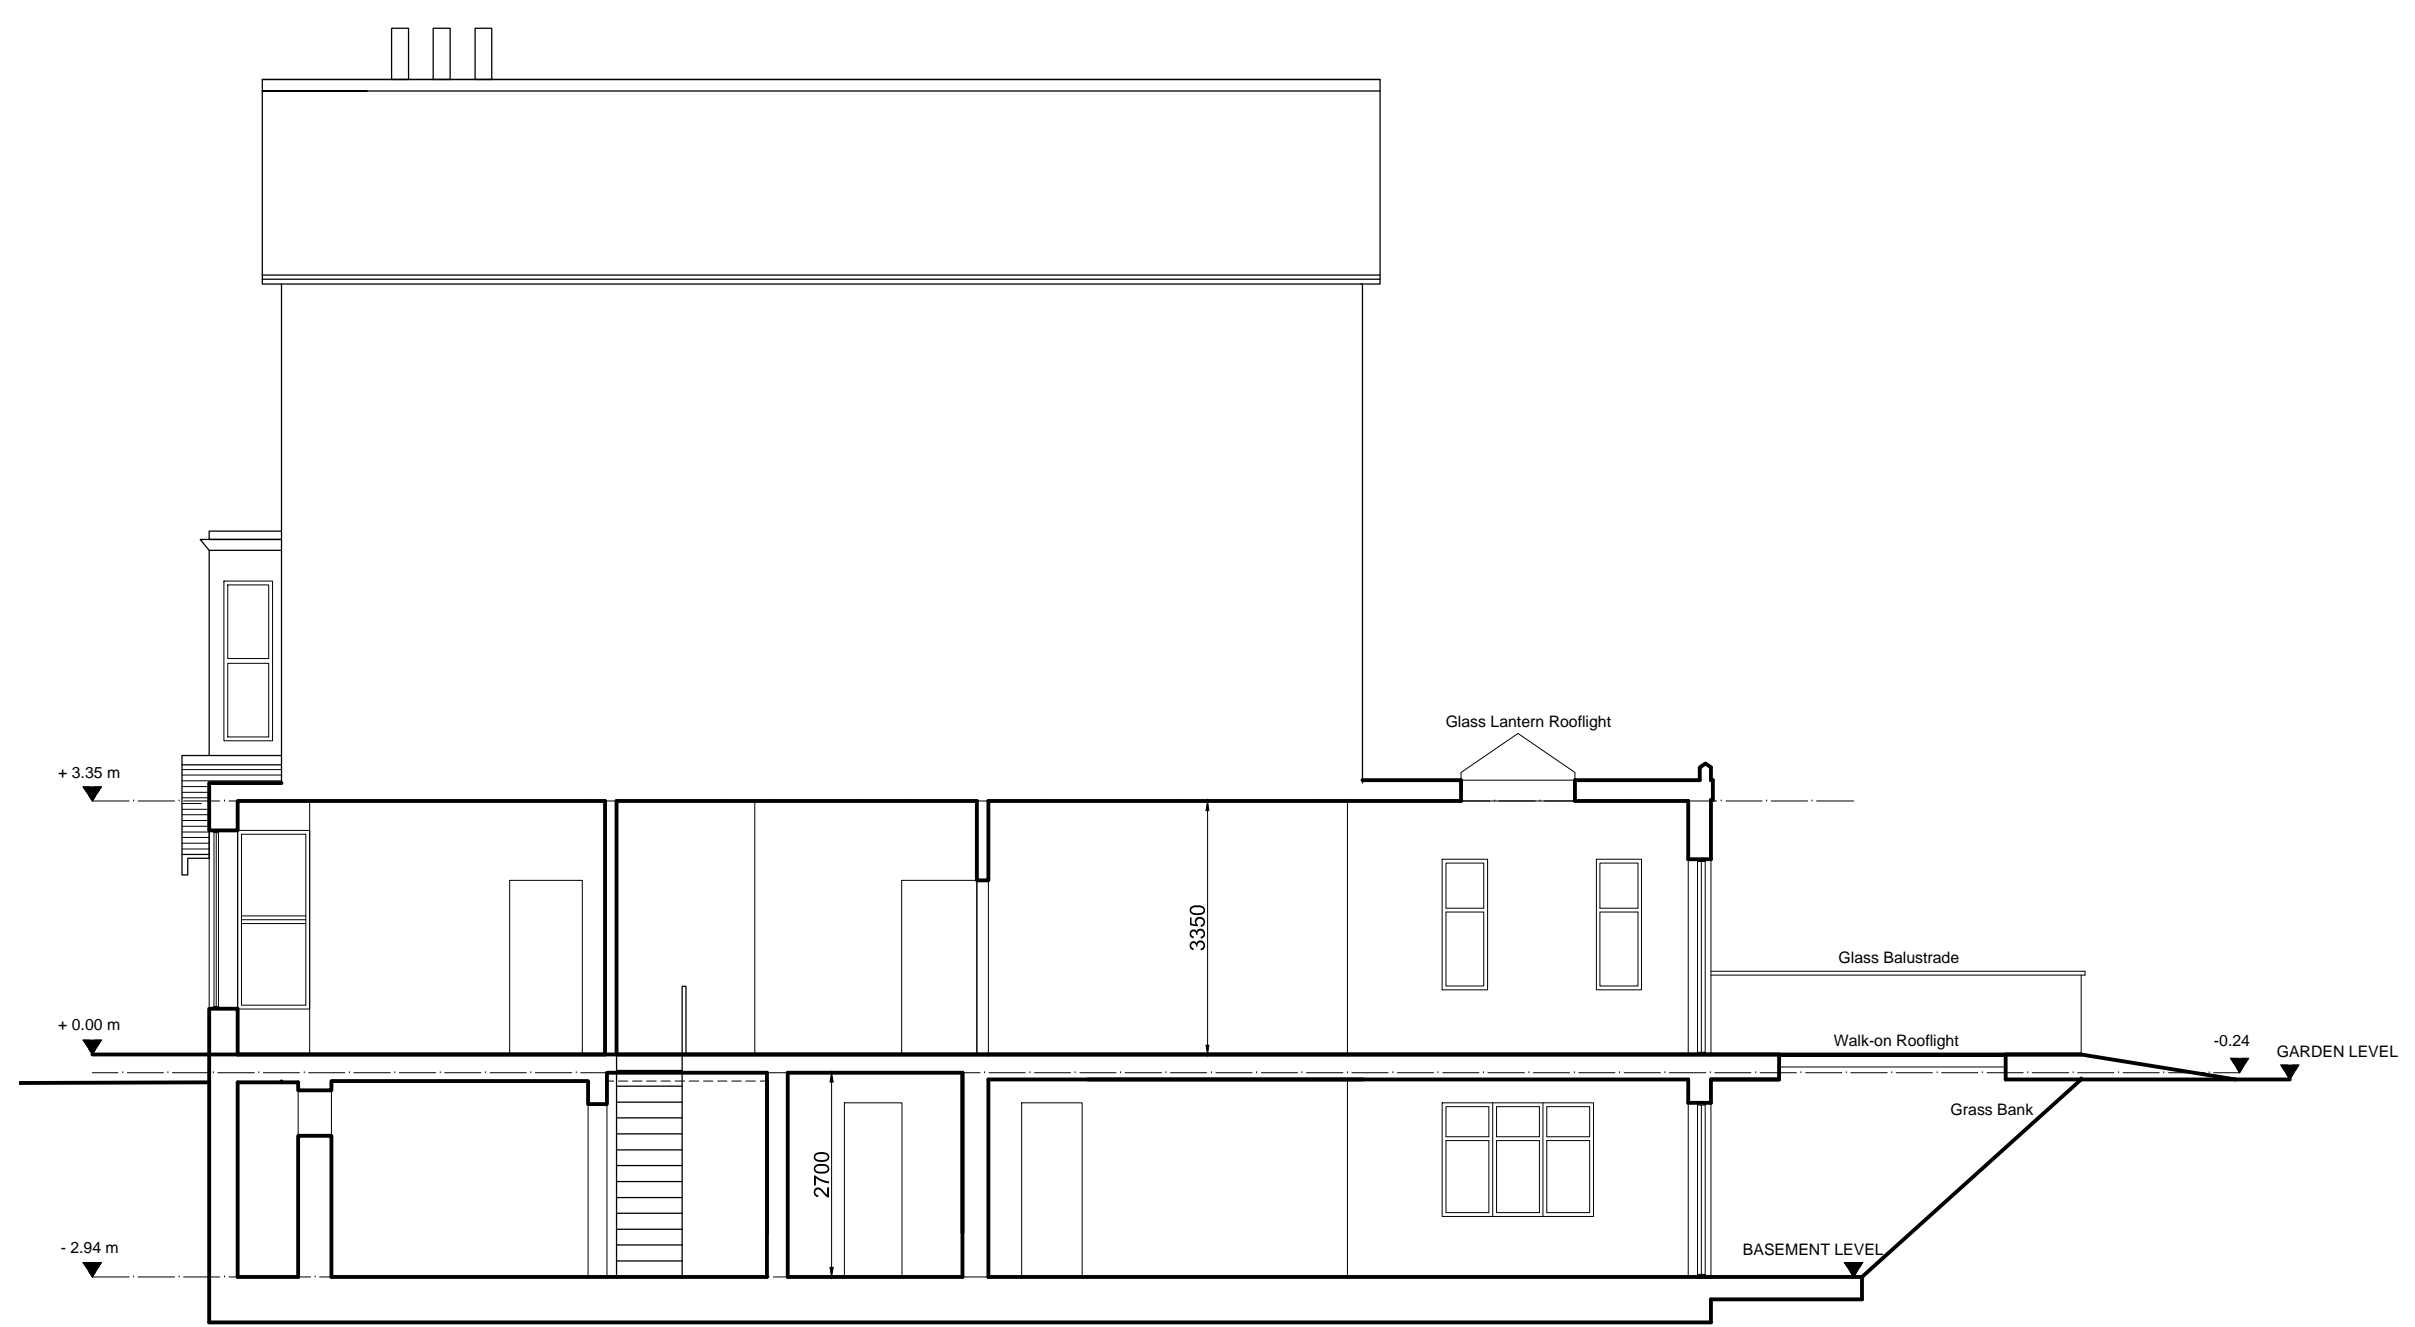

5 SECTION A-A' - PROPOSED
Scale: 1:100

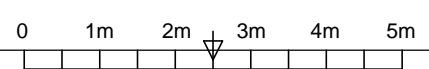

PLANNING
05.11.18

YOUR ARCHITECT © 

REAR EXTENSION AND MINOR ALTERATIONS Garden Flat - 97 Priory Road, London NW6 3NL			
PROPOSED SECTION			
Scale:	1:100 @ A3	JUL 2018	Dwg. 16_072_P7