




General Notes: 1. Copyright: this drawing cannot be reproduced without the consent of the owner; 2. Do not scale from this drawing. All dimensions are to be checked on site.; 3. All dimensions, levels and drain lines to be checked on site prior to commencement of work. Any discrepancies should be brought to the designers attention.

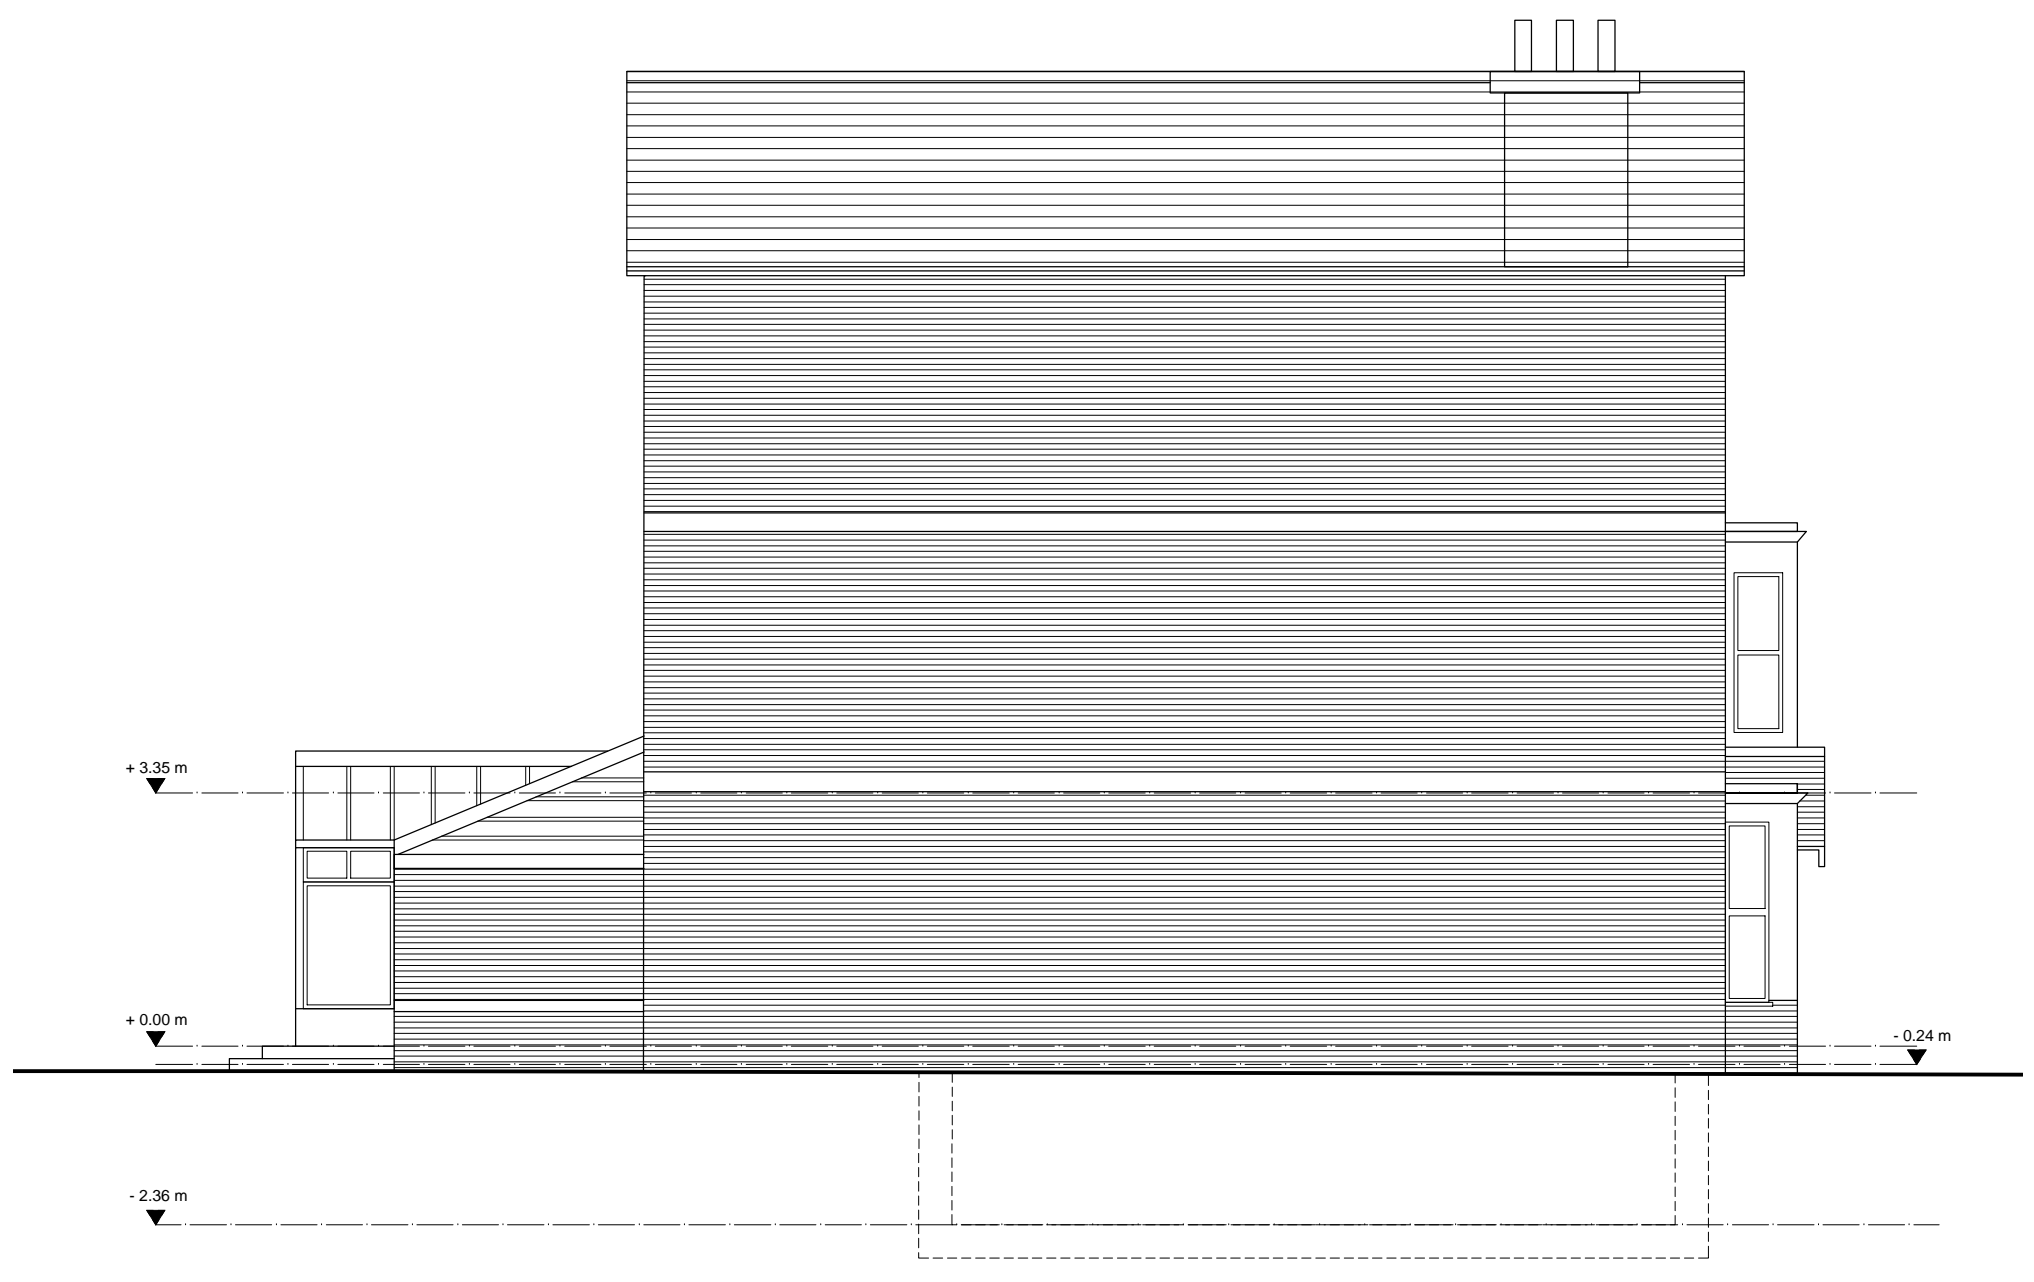

1 SIDE ELEVATION - EXISTING  
Scale: 1:100

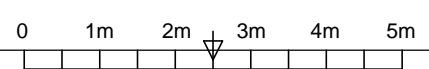

**PLANNING**  
**05.11.18**

**YOUR ARCHITECT ©** 

REAR EXTENSION AND MINOR ALTERATIONS  
Garden Flat - 97 Priory Road, London NW6 3NL

**EXISTING ELEVATIONS**

Scale:	1:100 @ A3	JUL 2018	Dwg.	18_044_S5
--------	------------	----------	------	-----------