
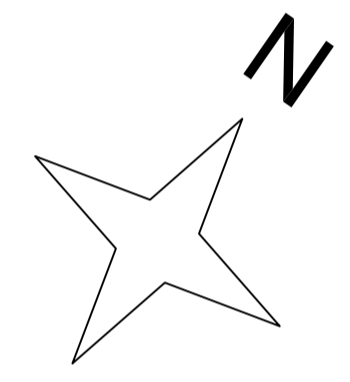
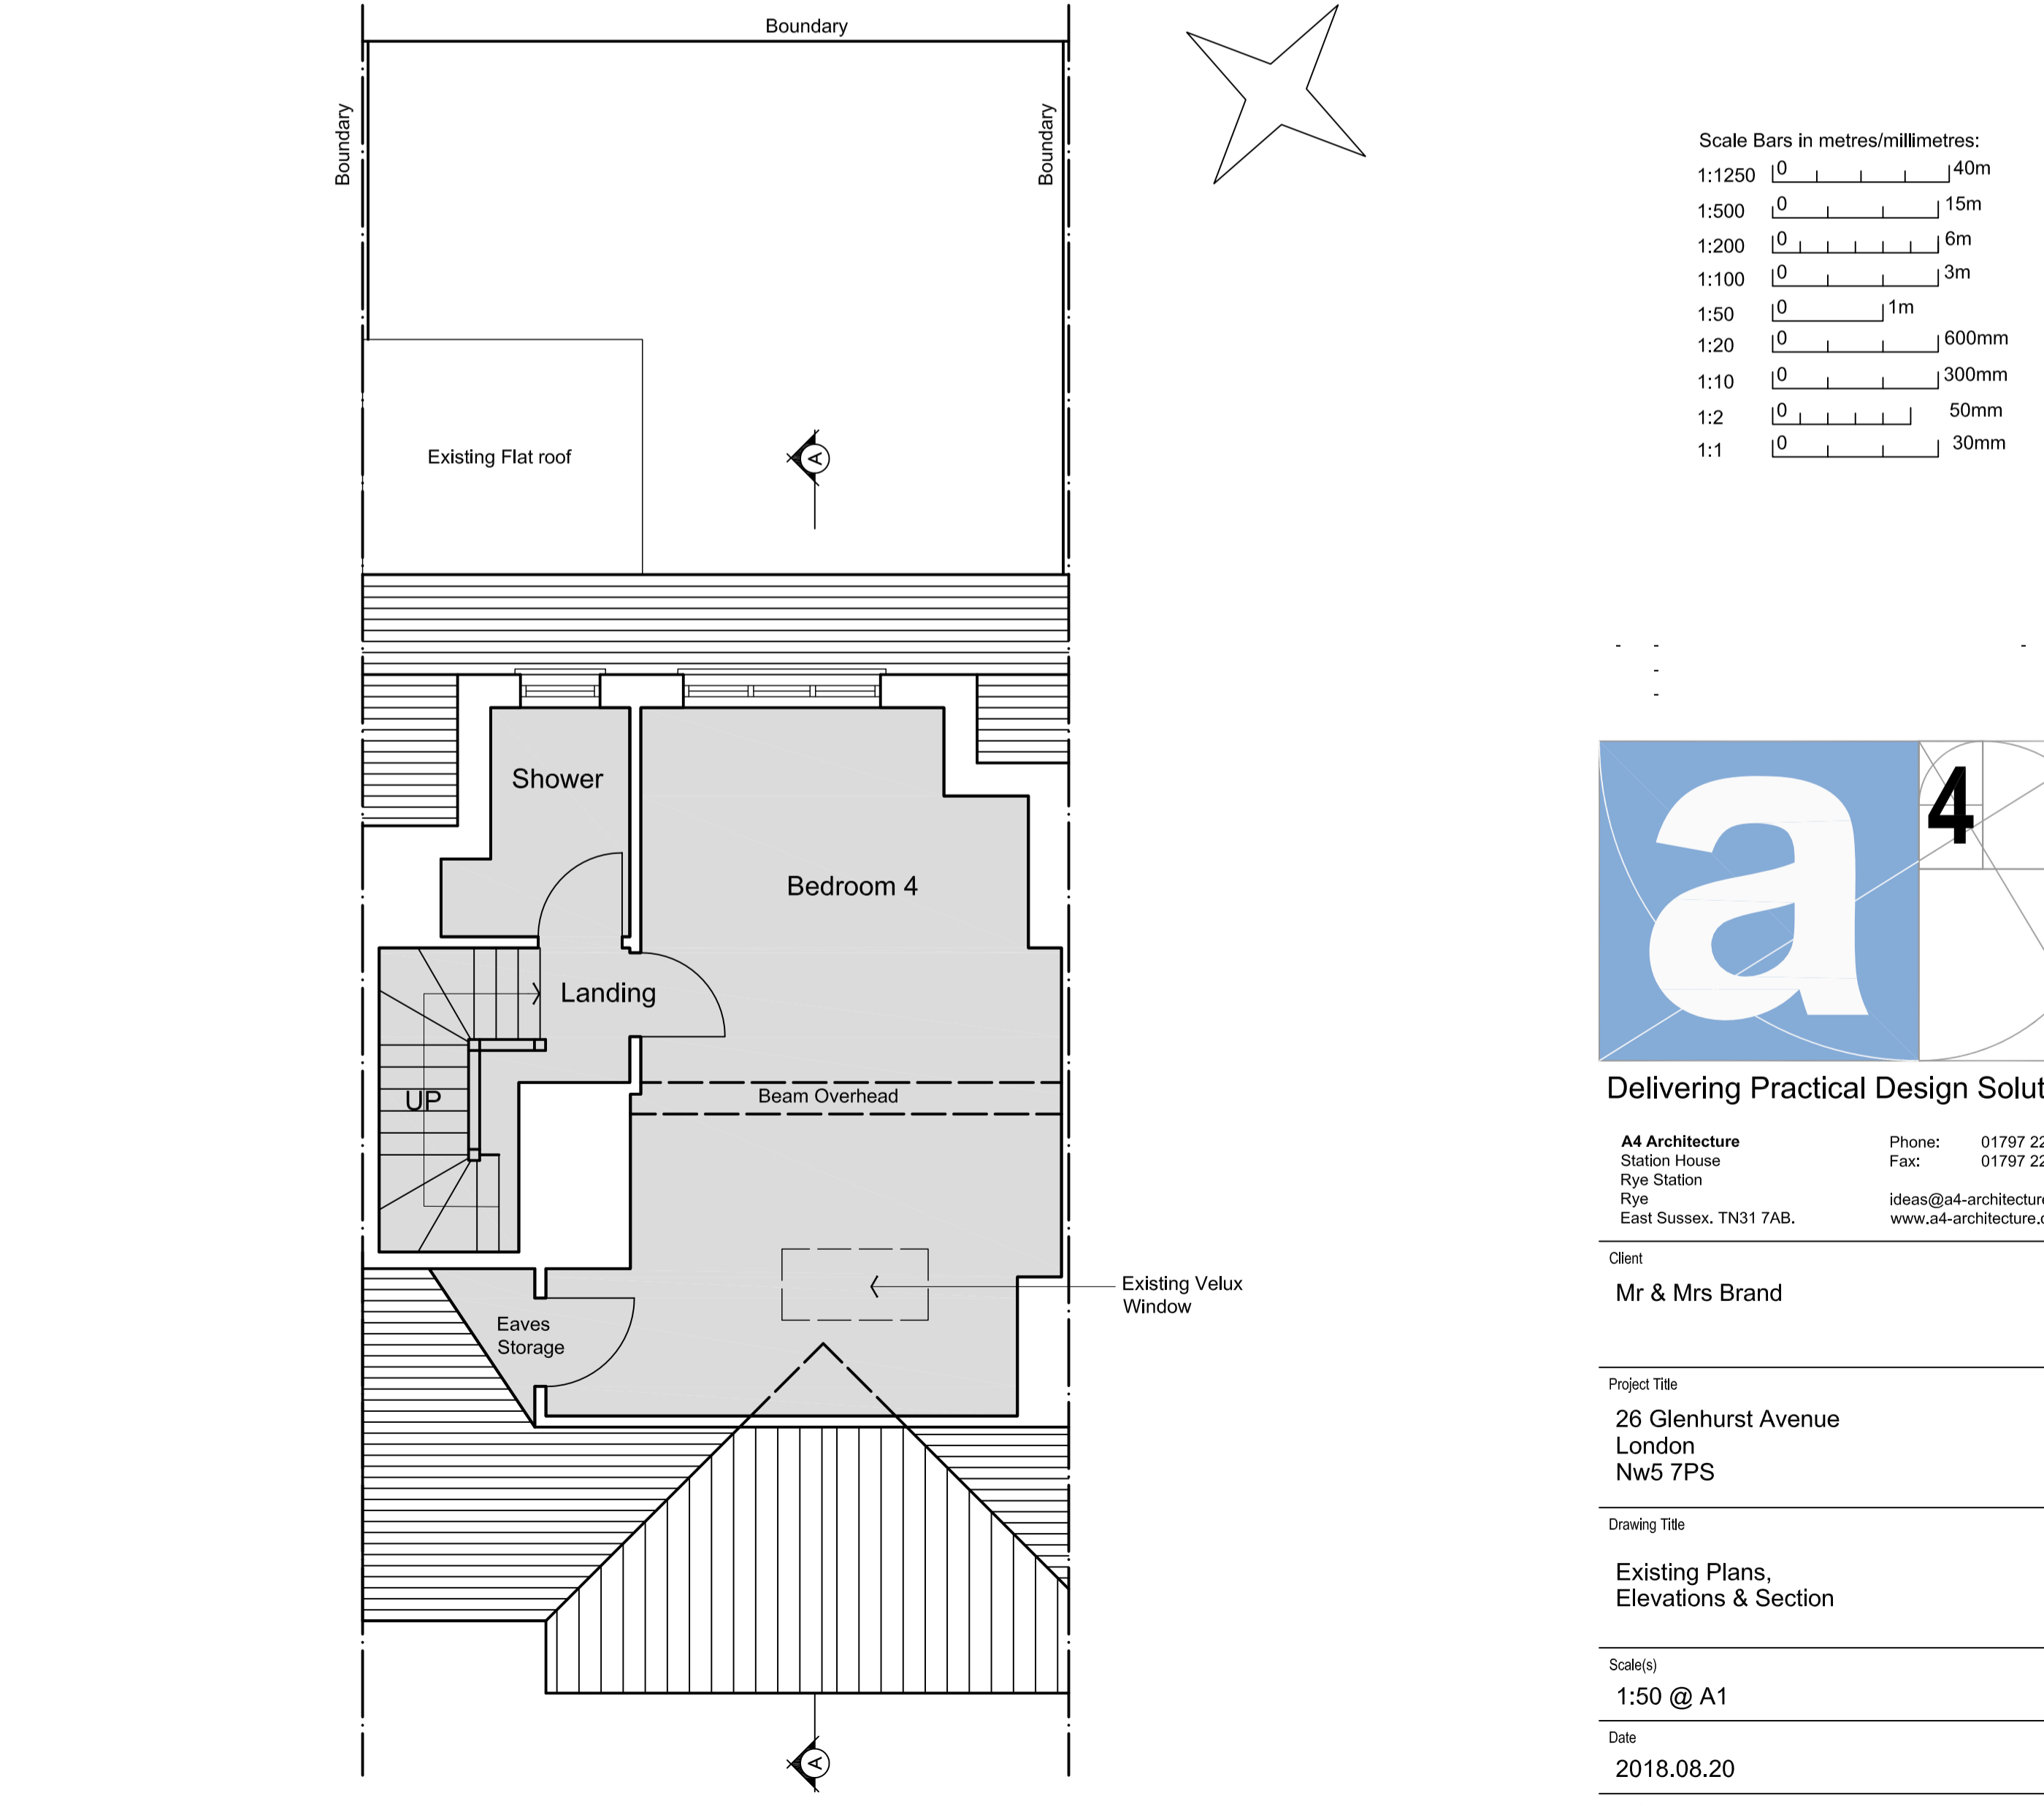
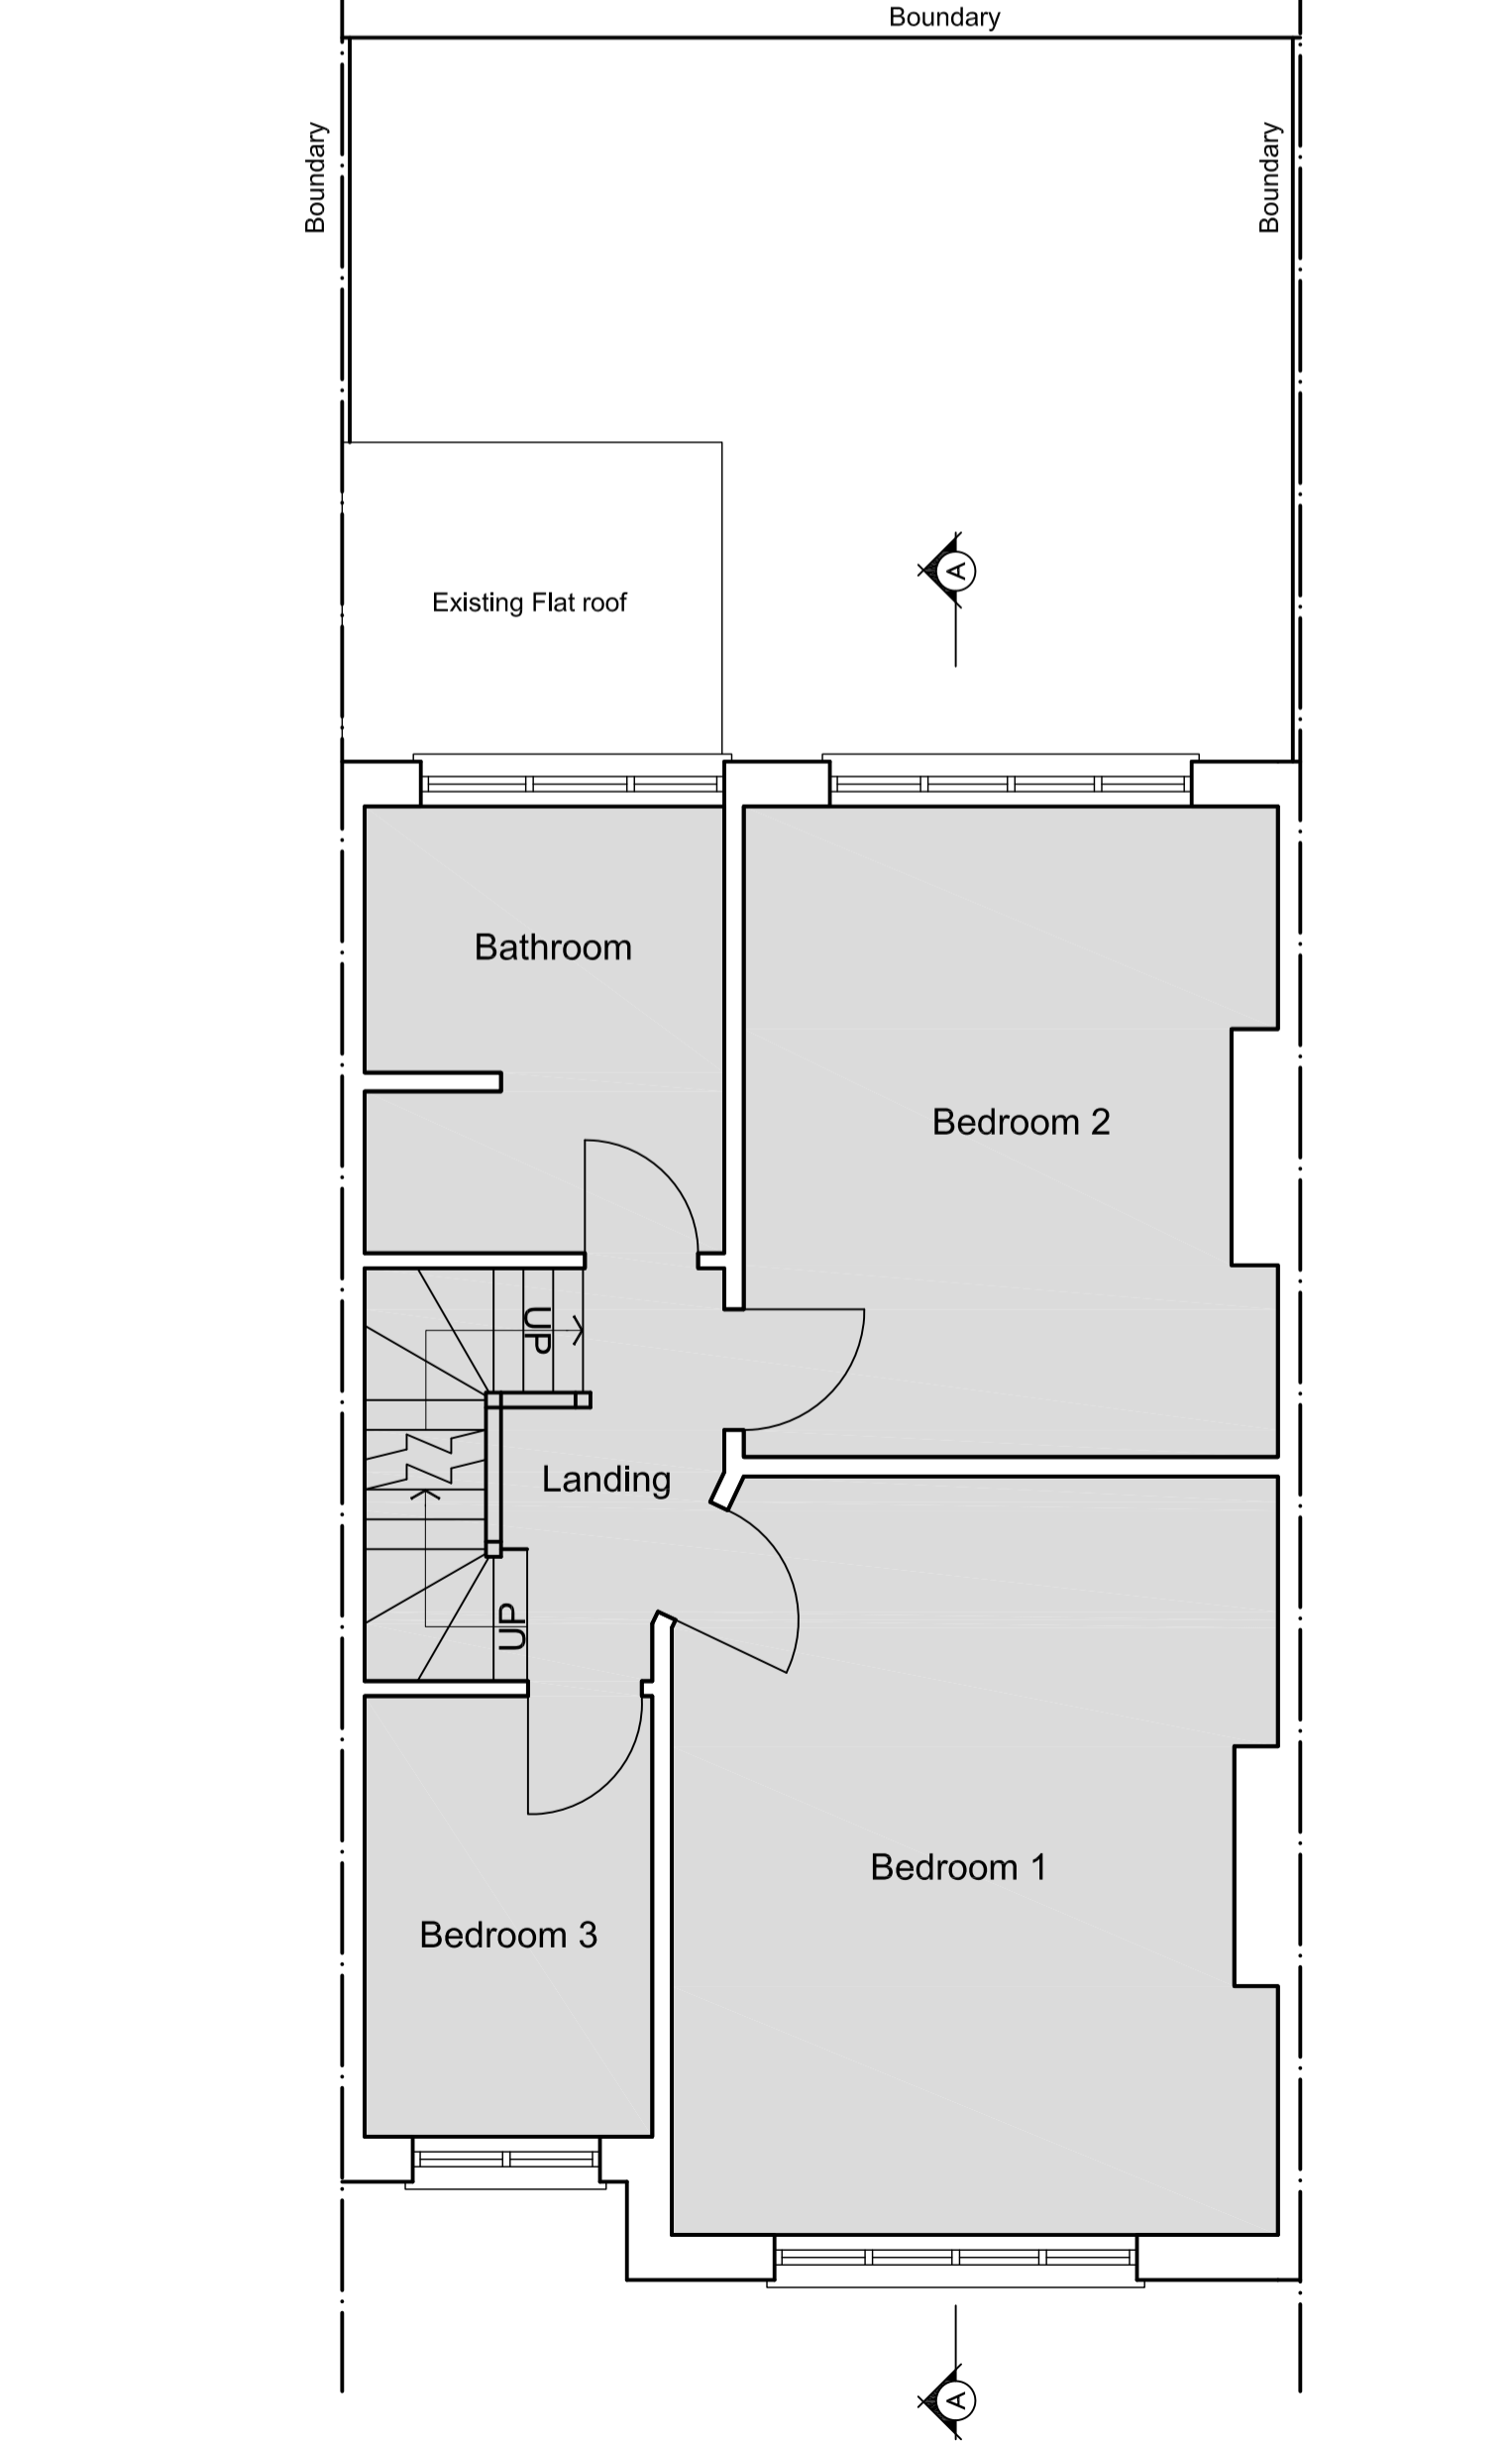
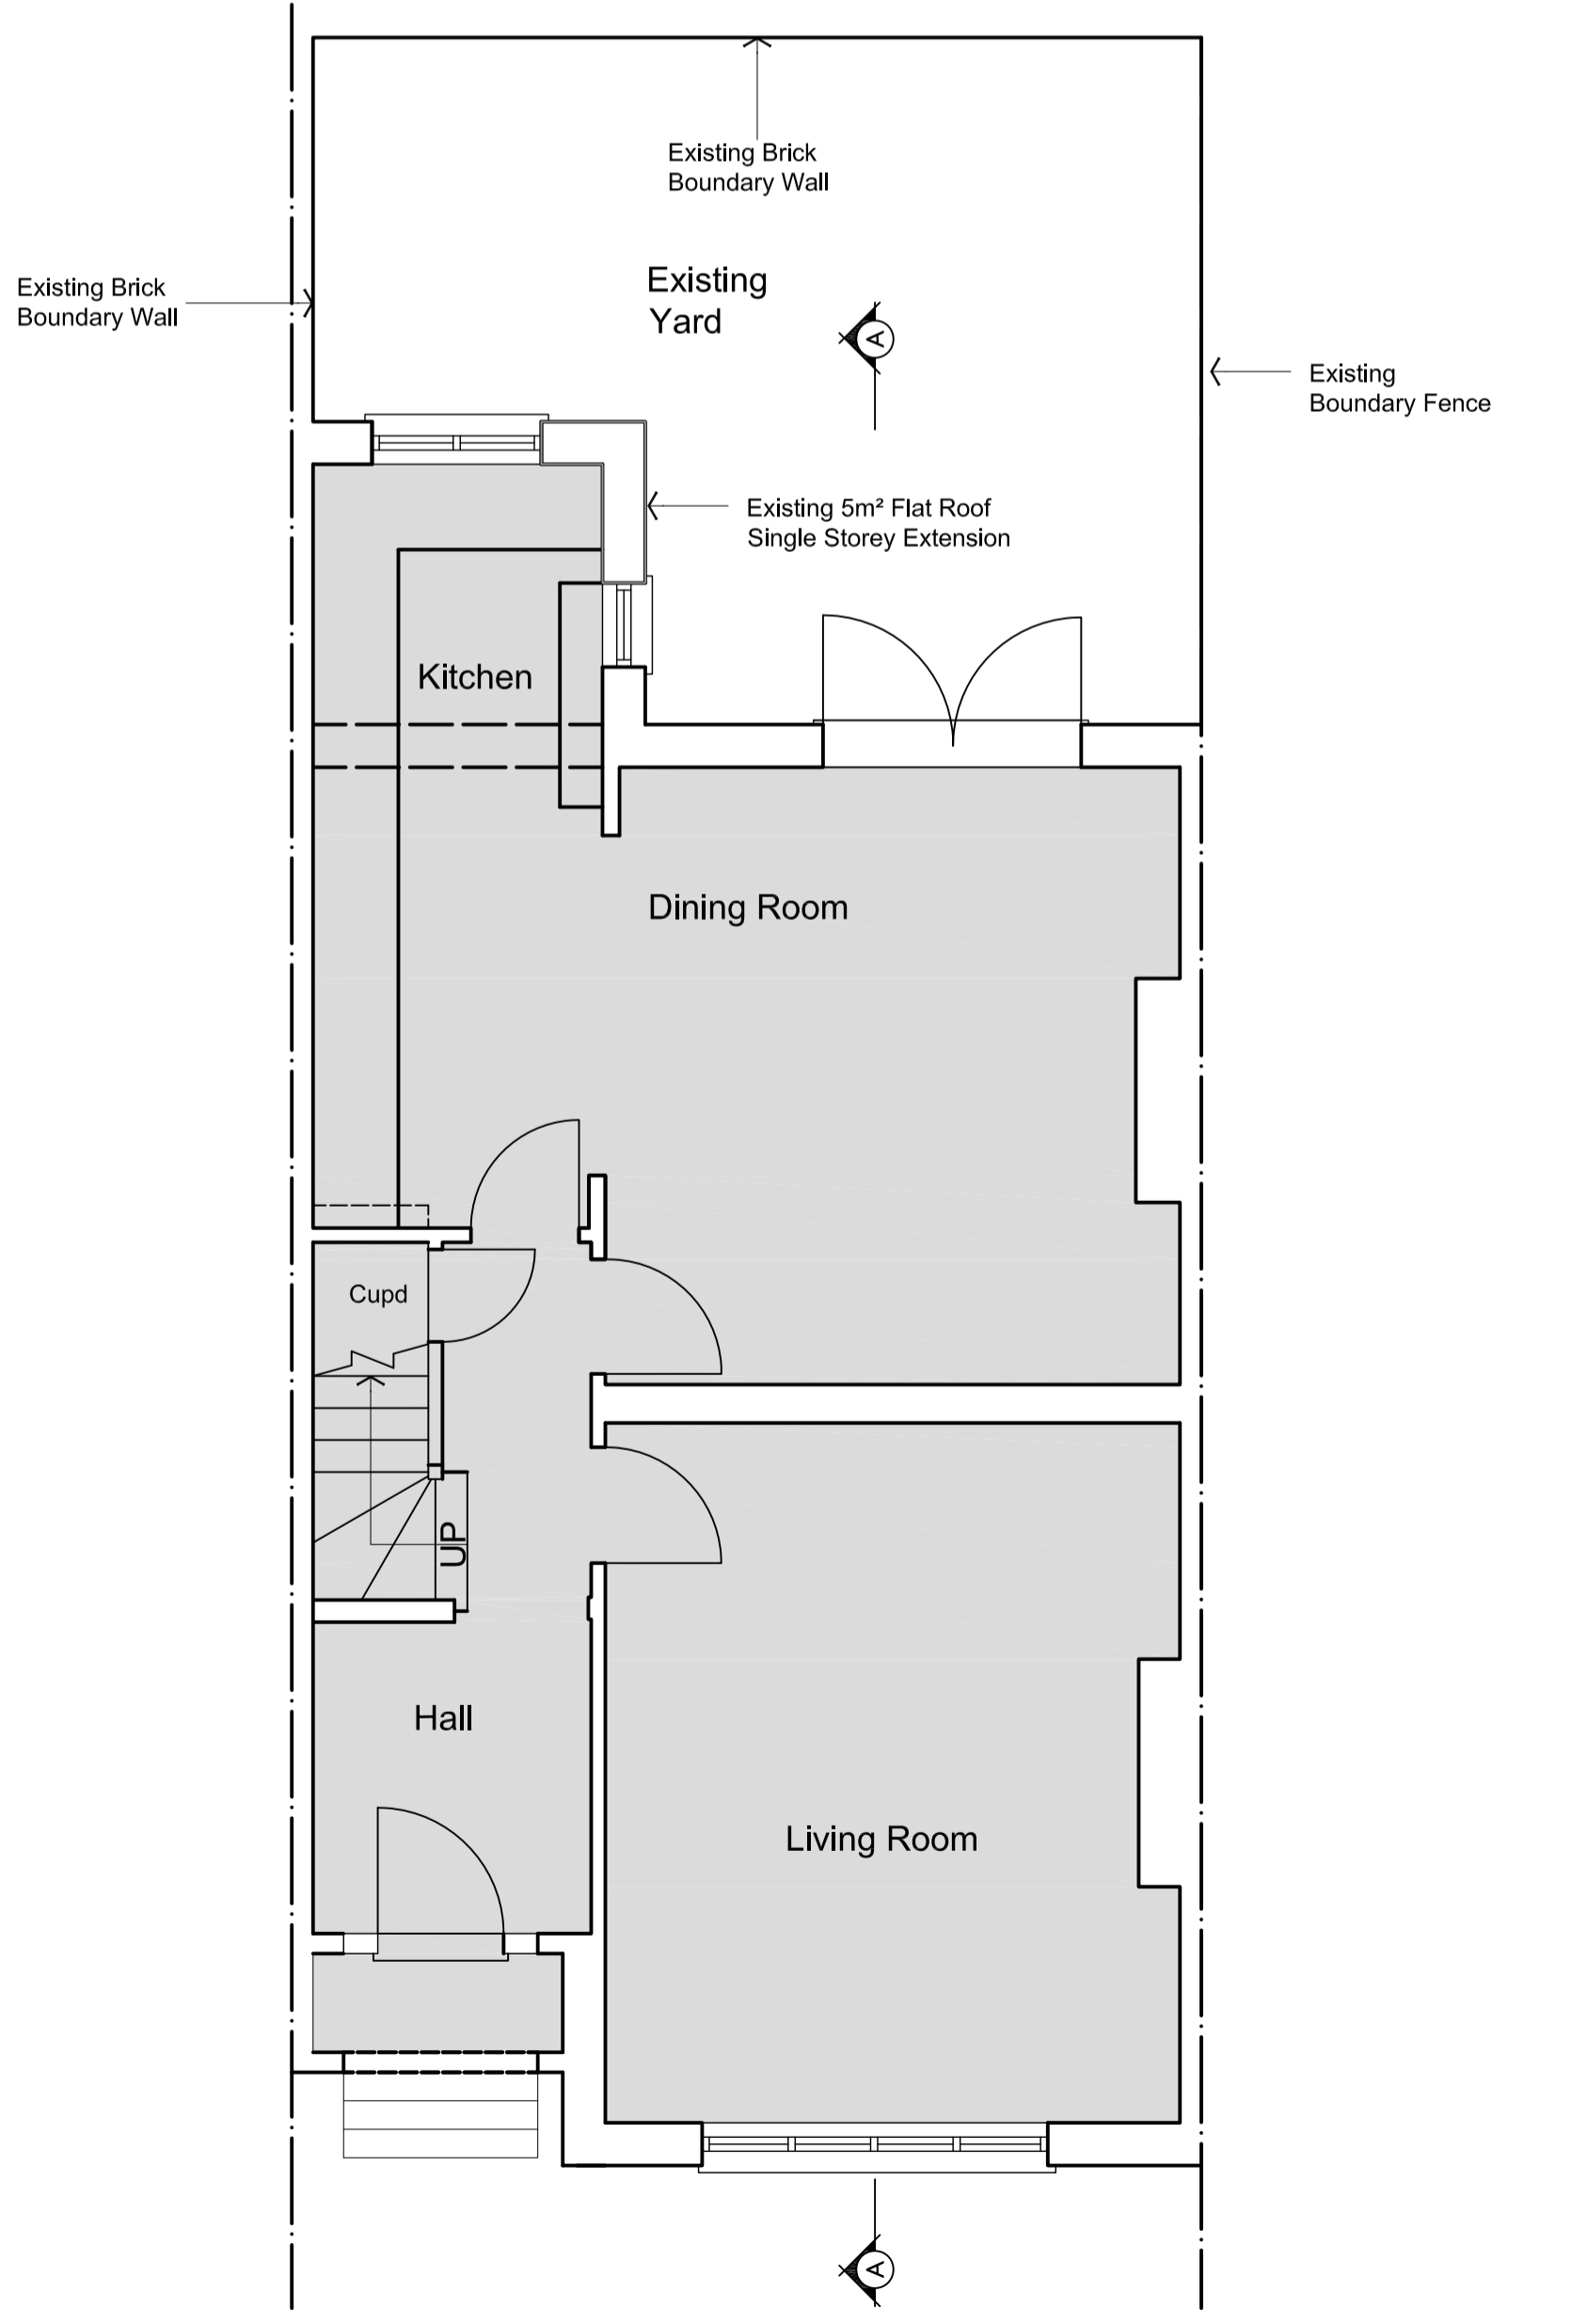
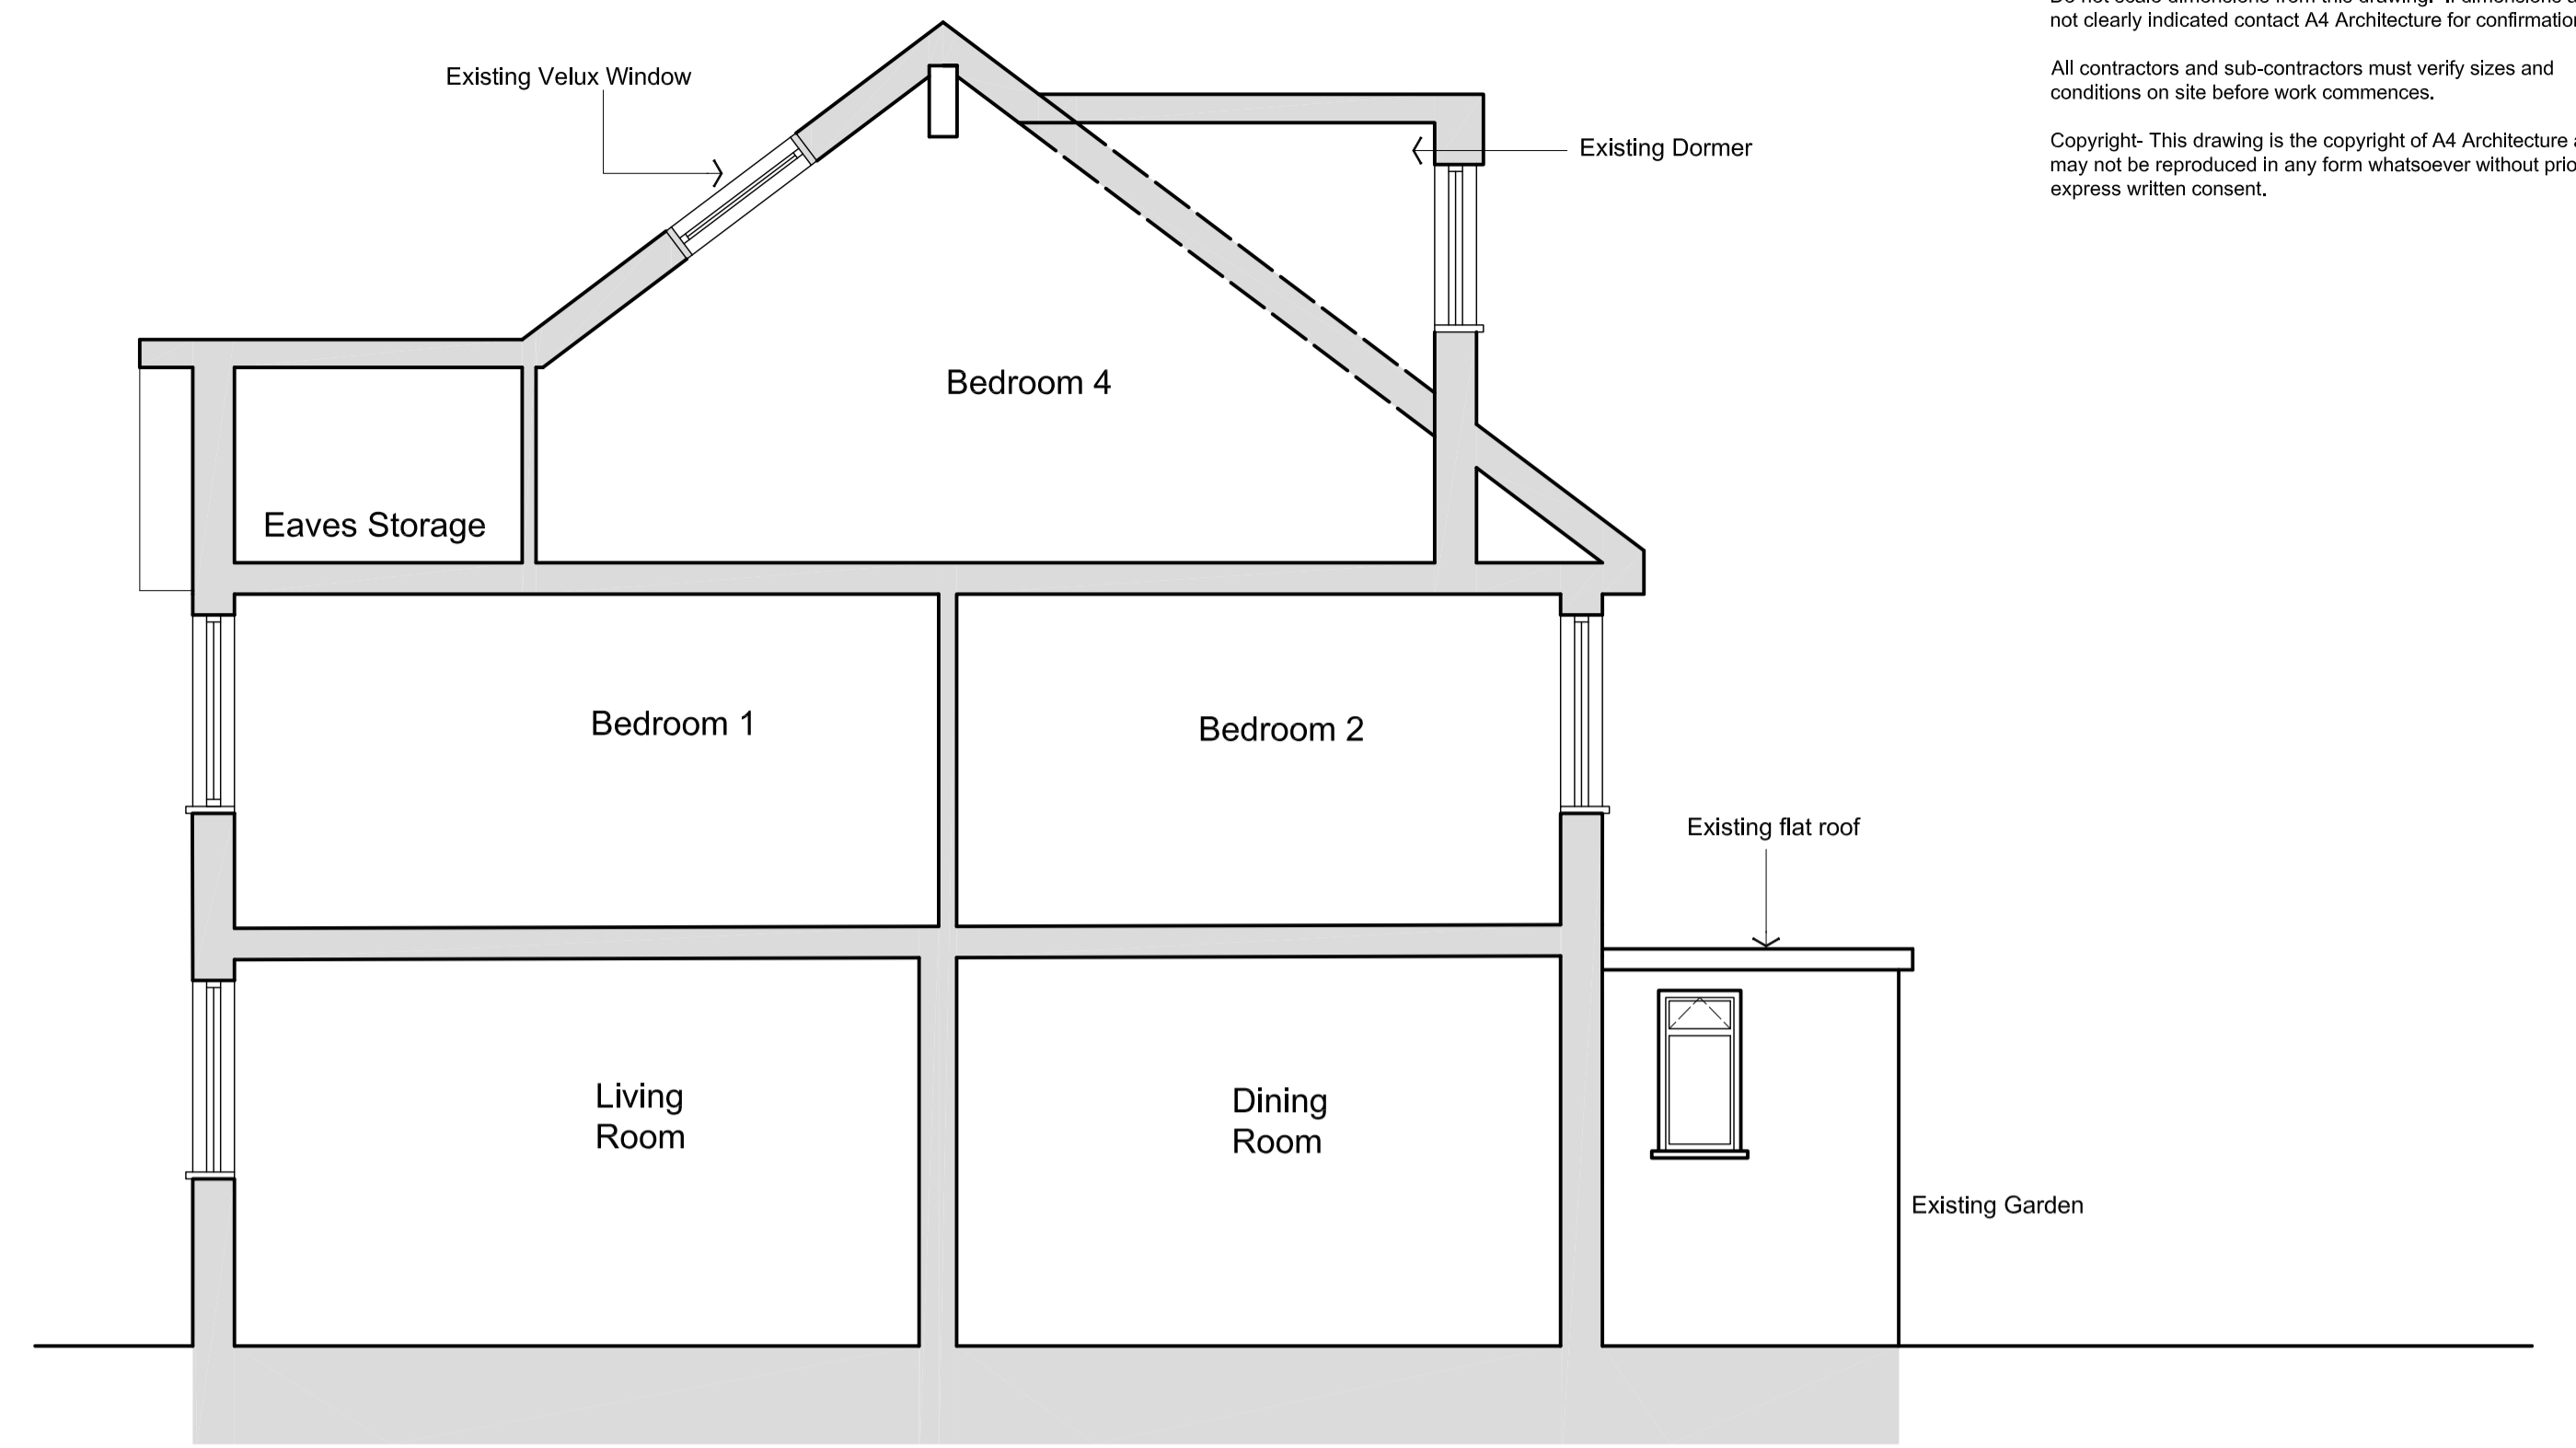
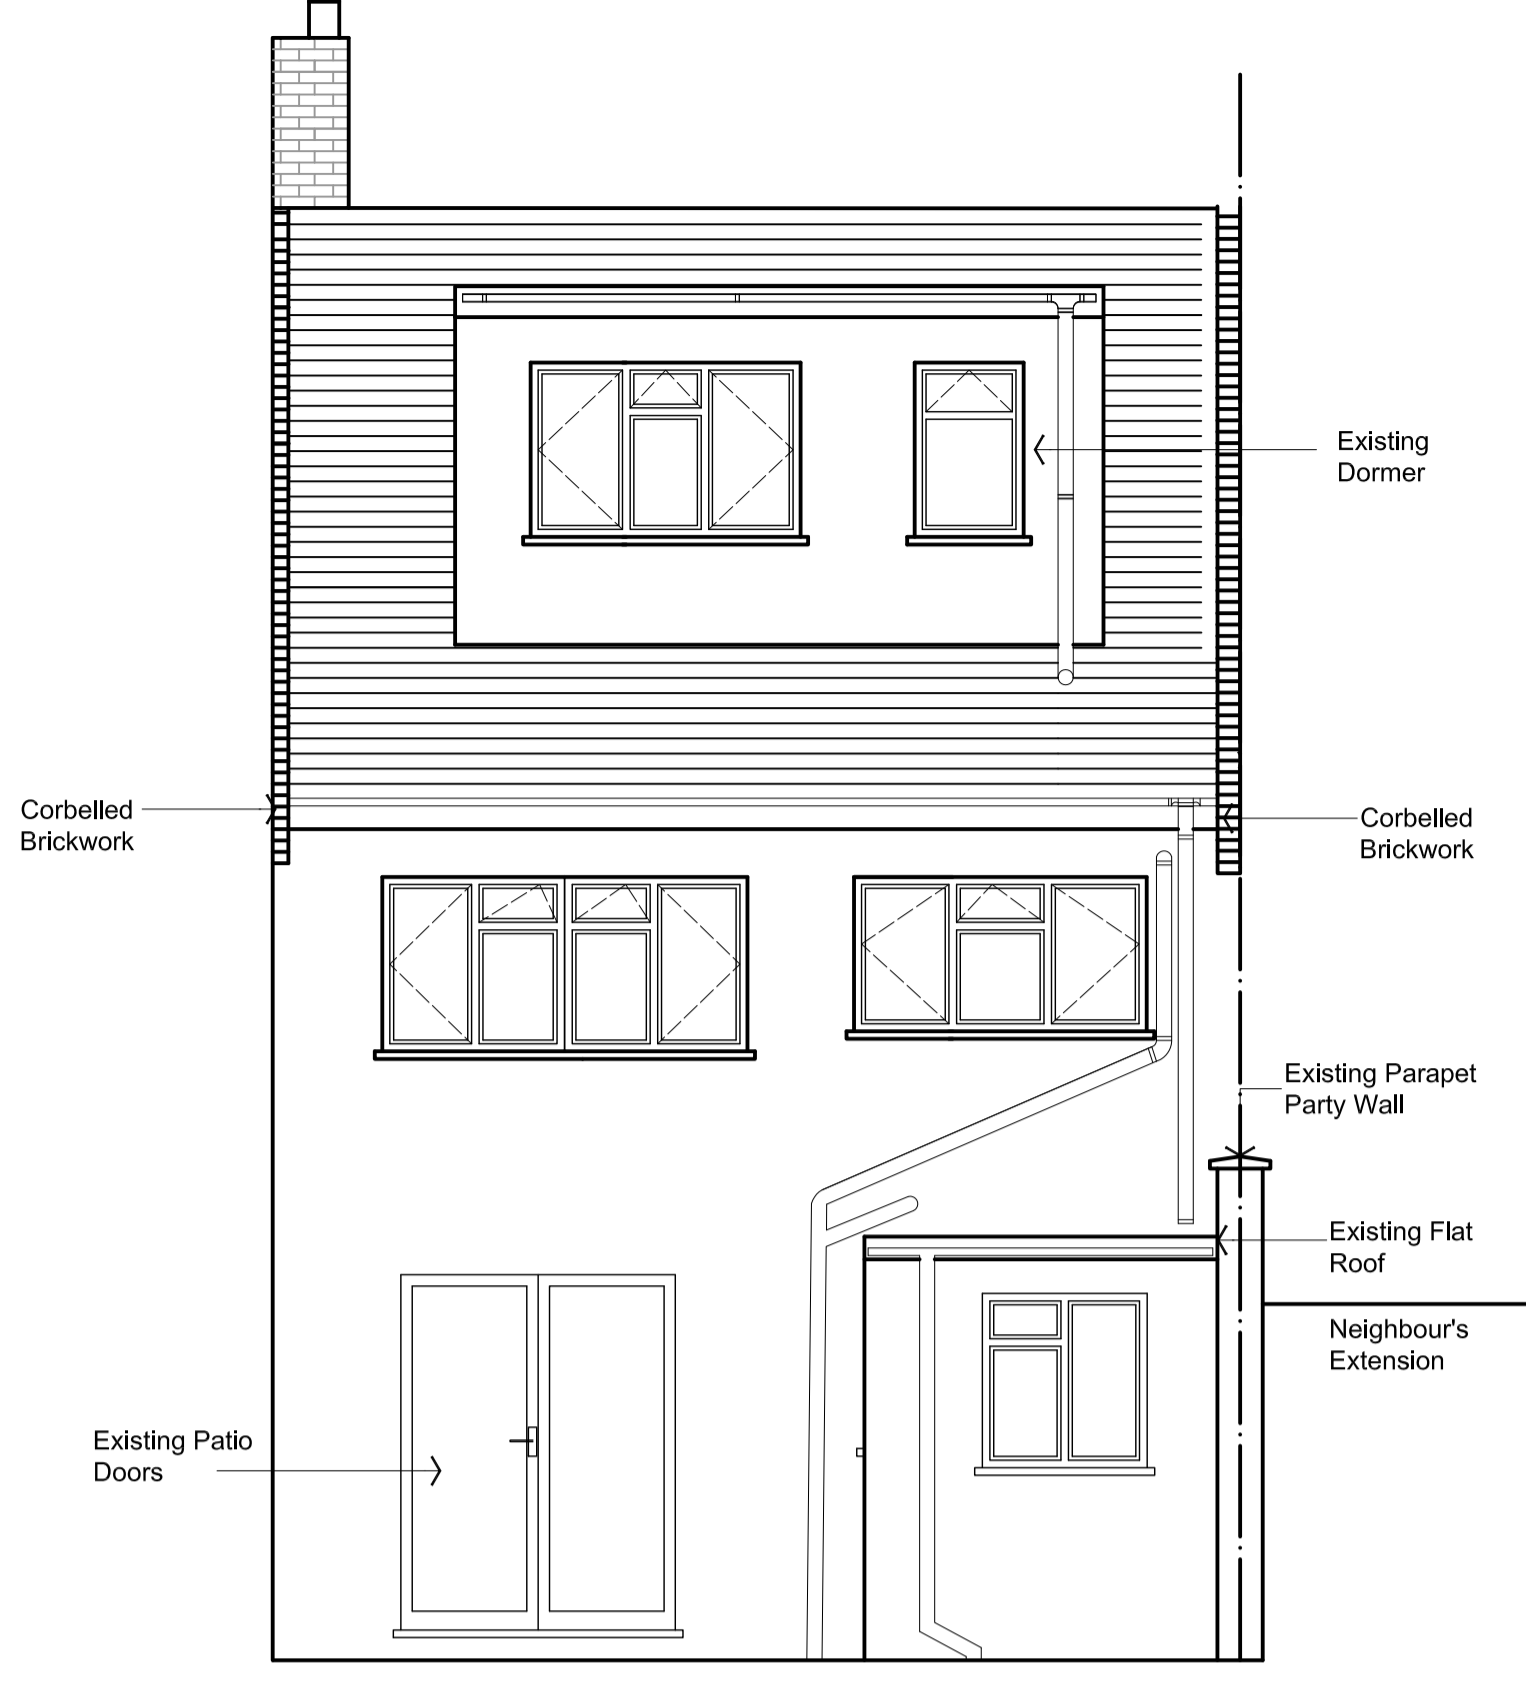


NOTES

Do not scale dimensions from this drawing. If dimensions are not clearly indicated contact A4 Architecture for confirmation.


All contractors and sub-contractors must verify sizes and conditions on site before work commences.

Copyright- This drawing is the copyright of A4 Architecture and may not be reproduced in any form whatsoever without prior express written consent.

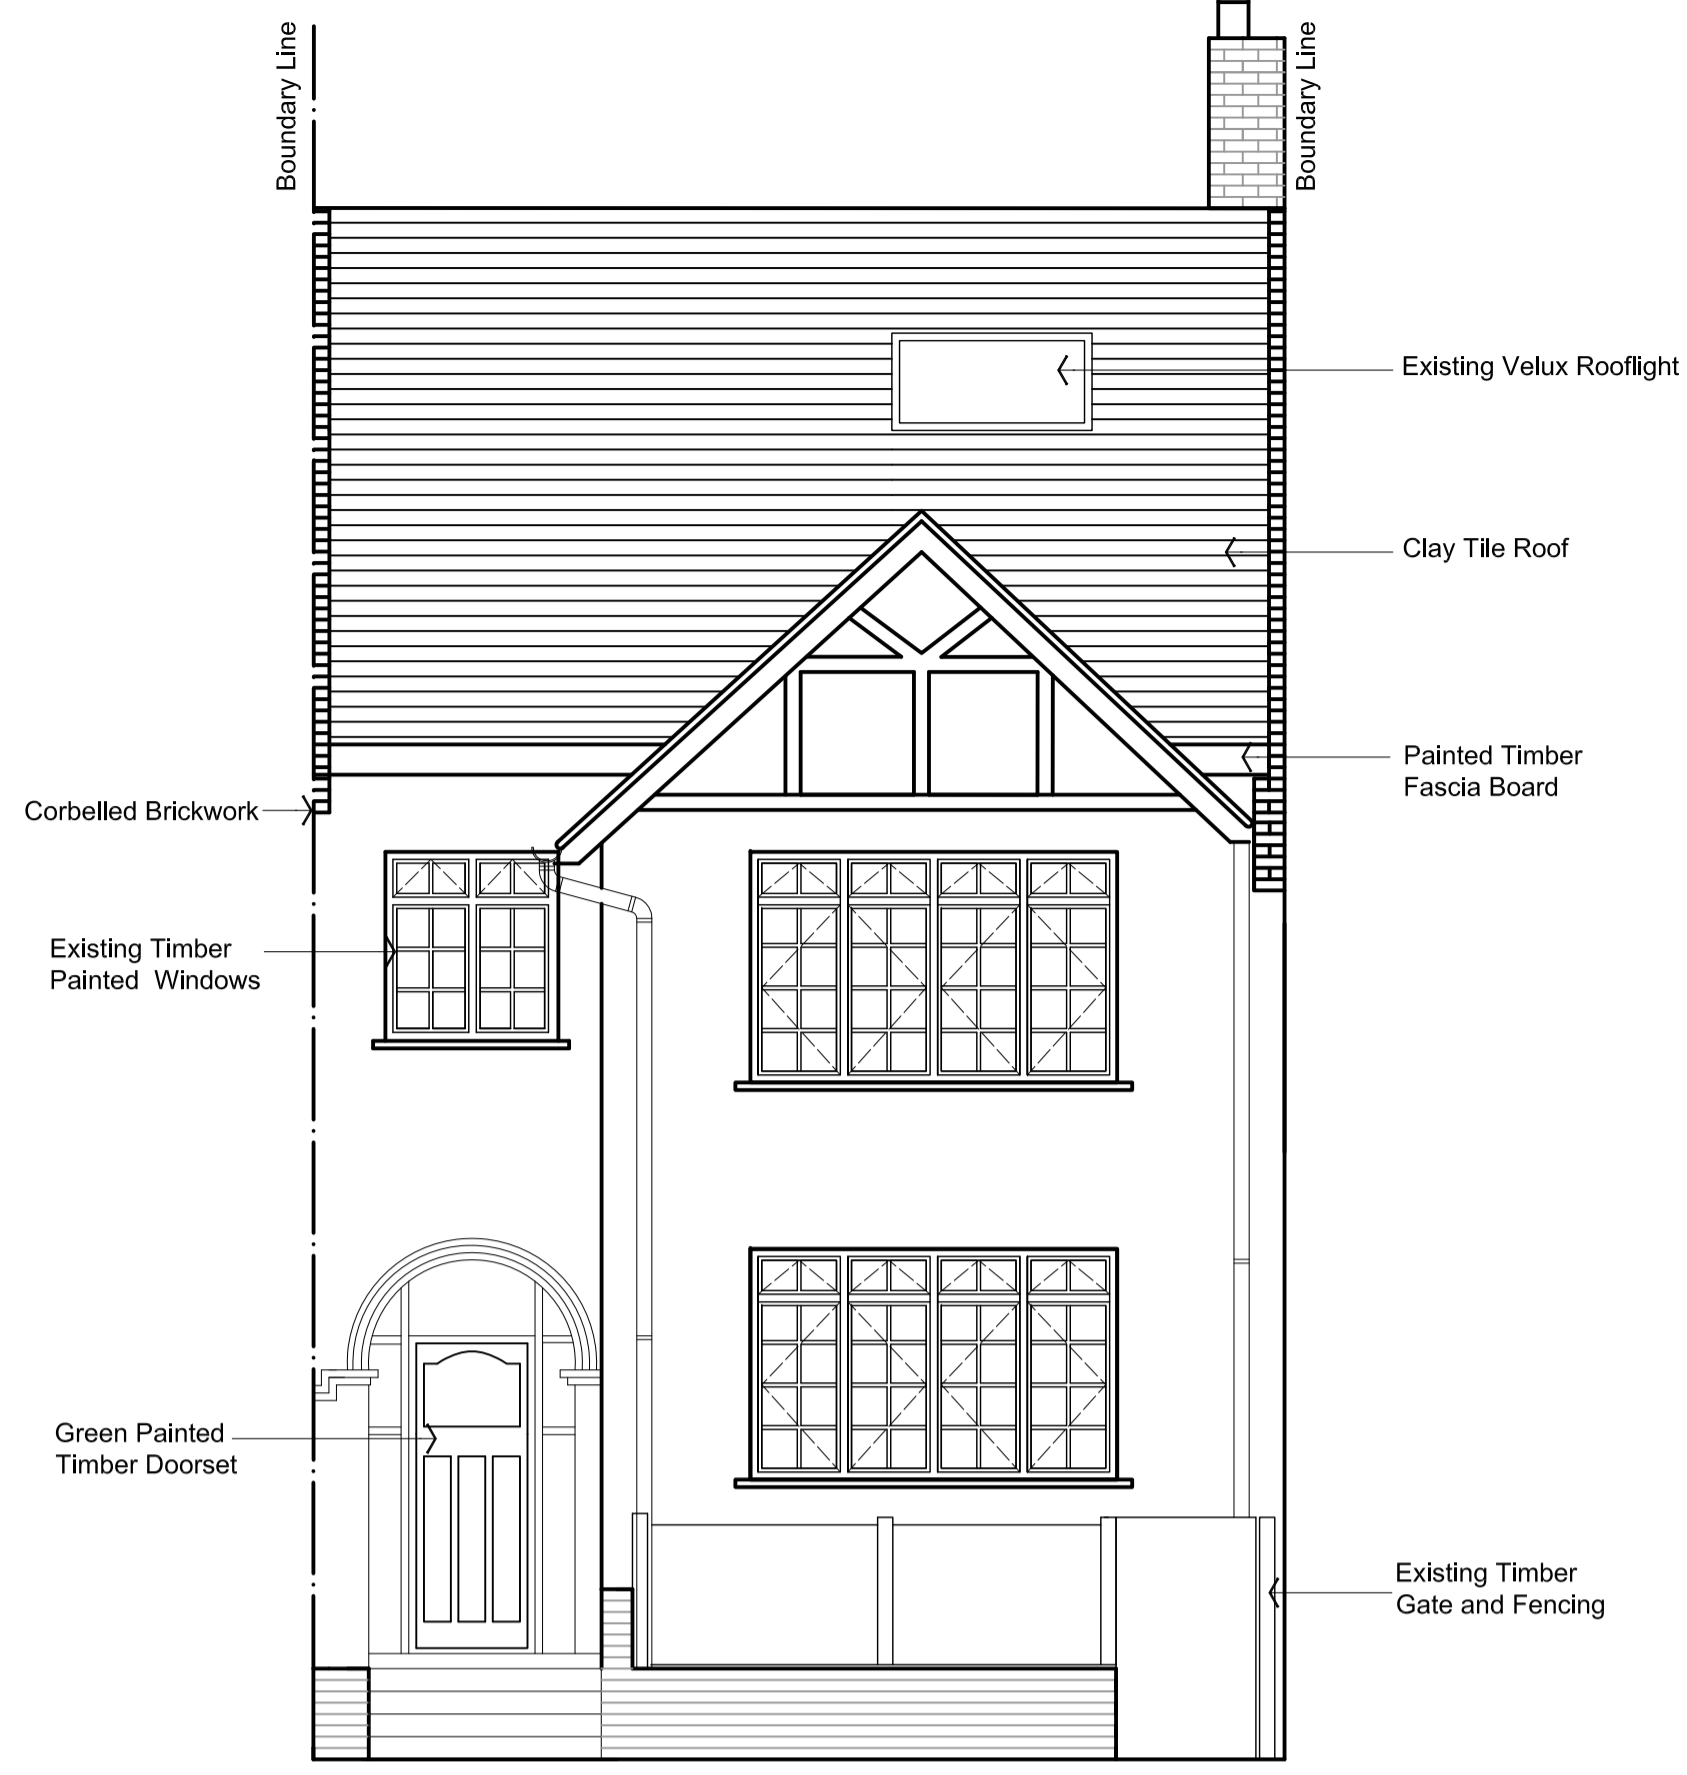

Scale Bars in metres/millimetres:

1:1250	0	40m
1:500	0	15m
1:200	0	6m
1:100	0	3m
1:50	0	1m
1:20	0	600mm
1:10	0	300mm
1:2	0	50mm
1:1	0	30mm

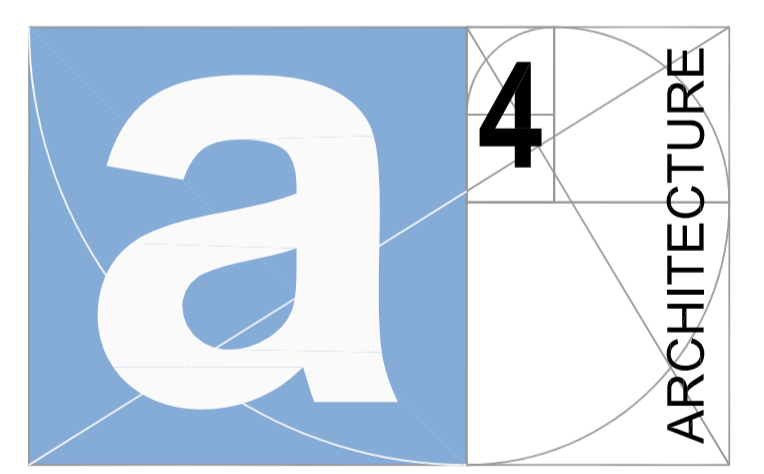

Delivering Practical Design Solutions

A4 Architecture
 Station House
 Rye Station
 Rye
 East Sussex. TN31 7AB.

Phone: 01797 222044
 Fax: 01797 222084
 ideas@a4-architecture.co.uk
 www.a4-architecture.co.uk

Client
Mr & Mrs Brand

Project Title
**26 Glenhurst Avenue
 London
 Nw5 7PS**

Drawing Title
**Existing Plans,
 Elevations & Section**

Scale(s)
1:50 @ A1

Date
2018.08.20

Drawing No. **4737(2)3001** Revision **A**