

40x8mm FLAT BAR
WITH 4X Ø13mm HOLES

PROPOSED ELEVATION

SPECIFICATIONS

JULIET RAILINGS (3NO)

TOP RAIL	40x12x6mm half round
BOTTOM RAIL	40x8mm flat bar
INFILLS	Ø12mm solid
FINISH	Galvanised (T-wash) & Primed one coat satin matt black
ORDER TYPE	Supply & Delivery (off-loading to kerb side)

NOTES

1. Masonry fixings not included

TITLE

**Ladywell Court (Hampstead)
Management Ltd - App_v02**



KP Engineering Works Ltd

020 8903 6599

info@kpengeering.co.uk

www.kpengeering.co.uk


SO/CUSTOMER

3093 Ladywell Court (Hampstead)

DATE 06/11/18 WO NO -

SCALE N.T.S.

CHKD Pravin M. DRAWN BY Andres Rodriguez

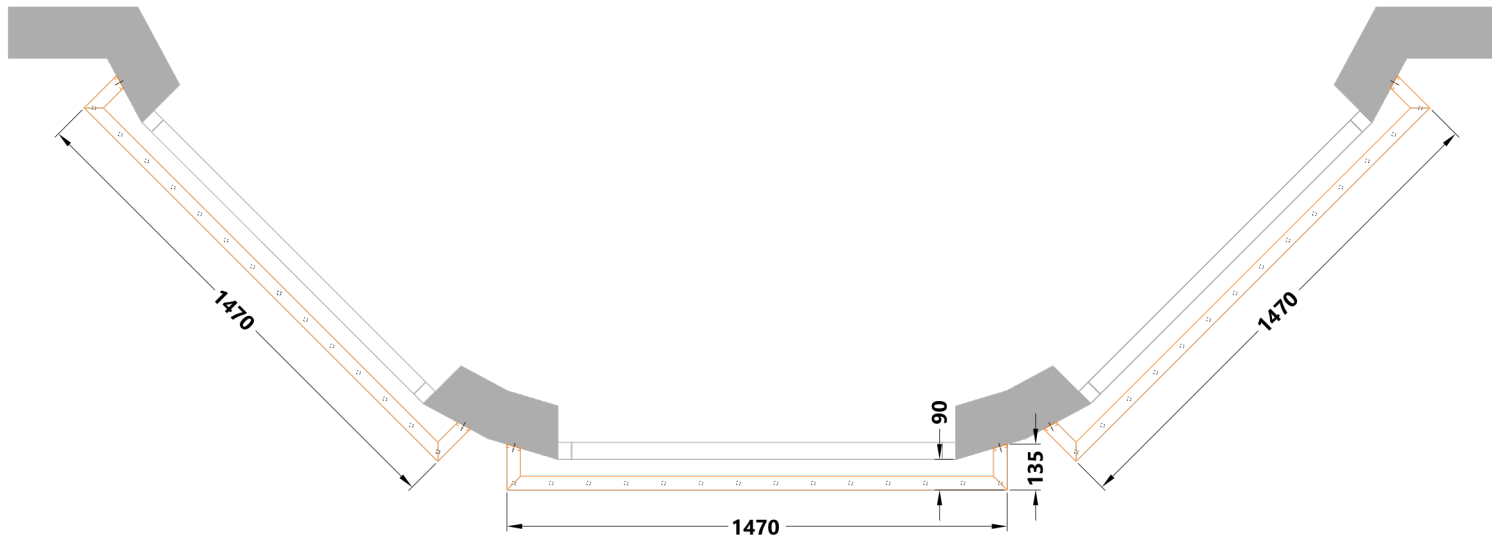

2 LADYWELL COURT, 22 EAST HEATH RD, NW3 1AH

PROPOSED PLAN VIEW