




1 Glass Box - Eastern Elevation - Flashing - 23 Denmark Place Planning
Scale: 1 : 5

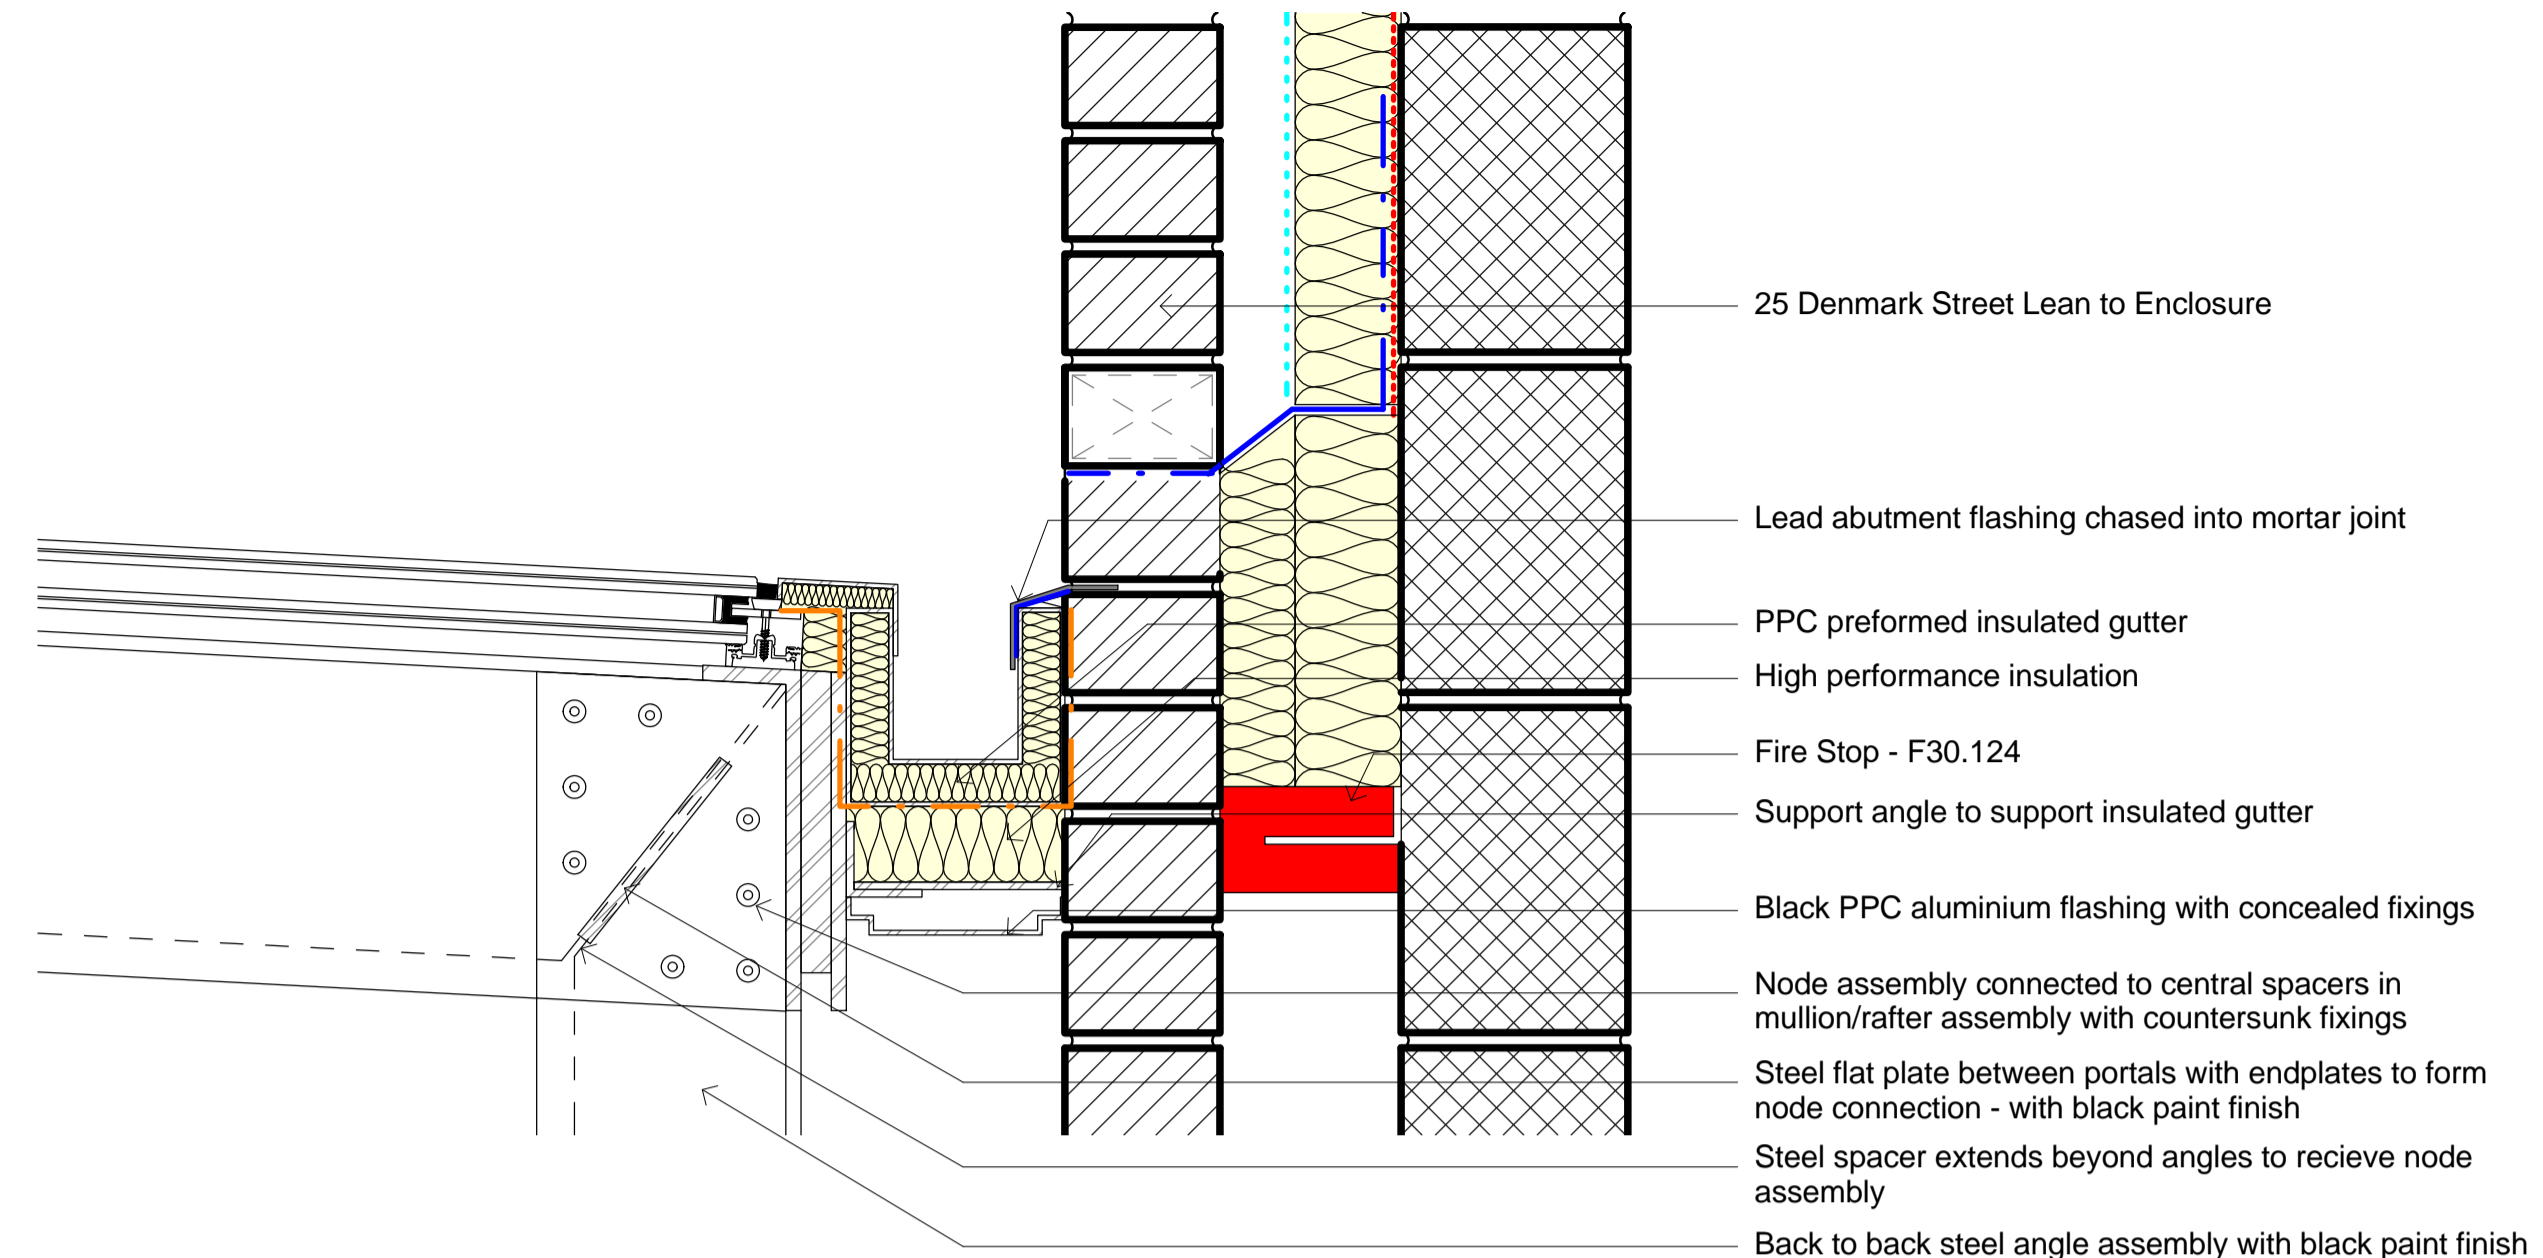

3 Glass Box - Western Elevation - Gutter - 23 Denmark Place Planning
Scale: 1 : 5

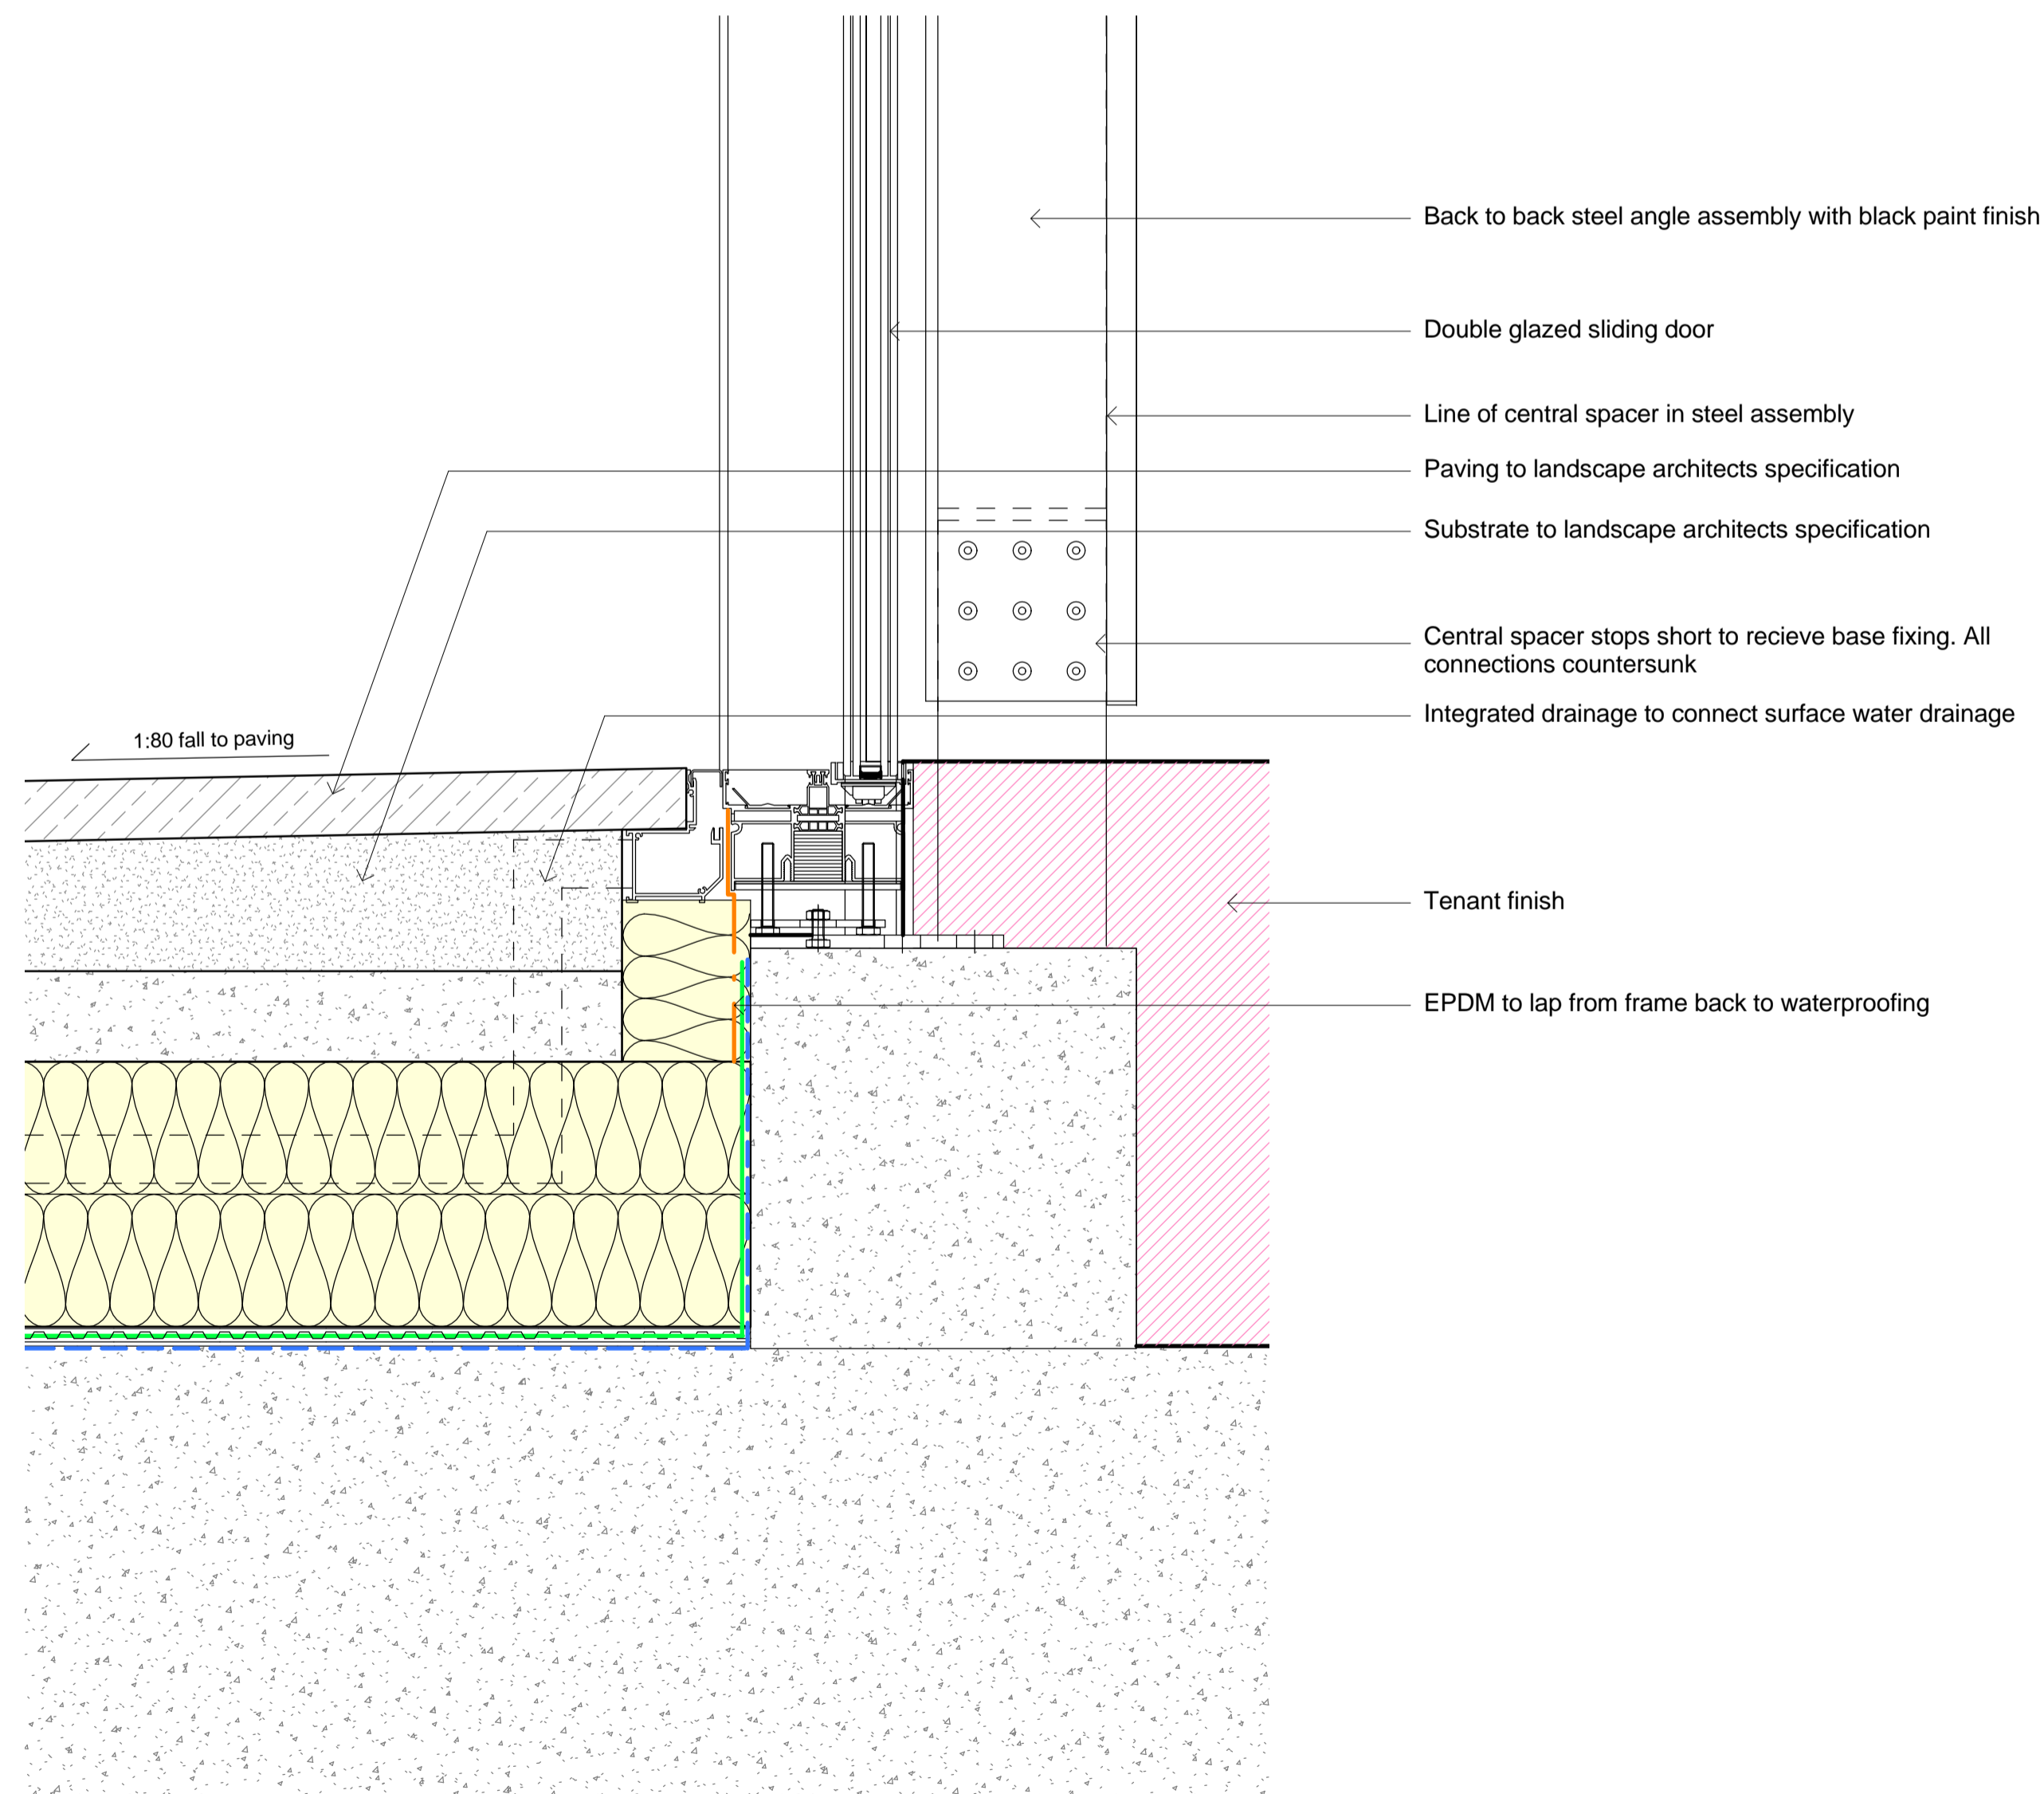


2 Glass Box - Eastern Elevation - Doors - 23 Denmark Place Planning
Scale: 1 : 5

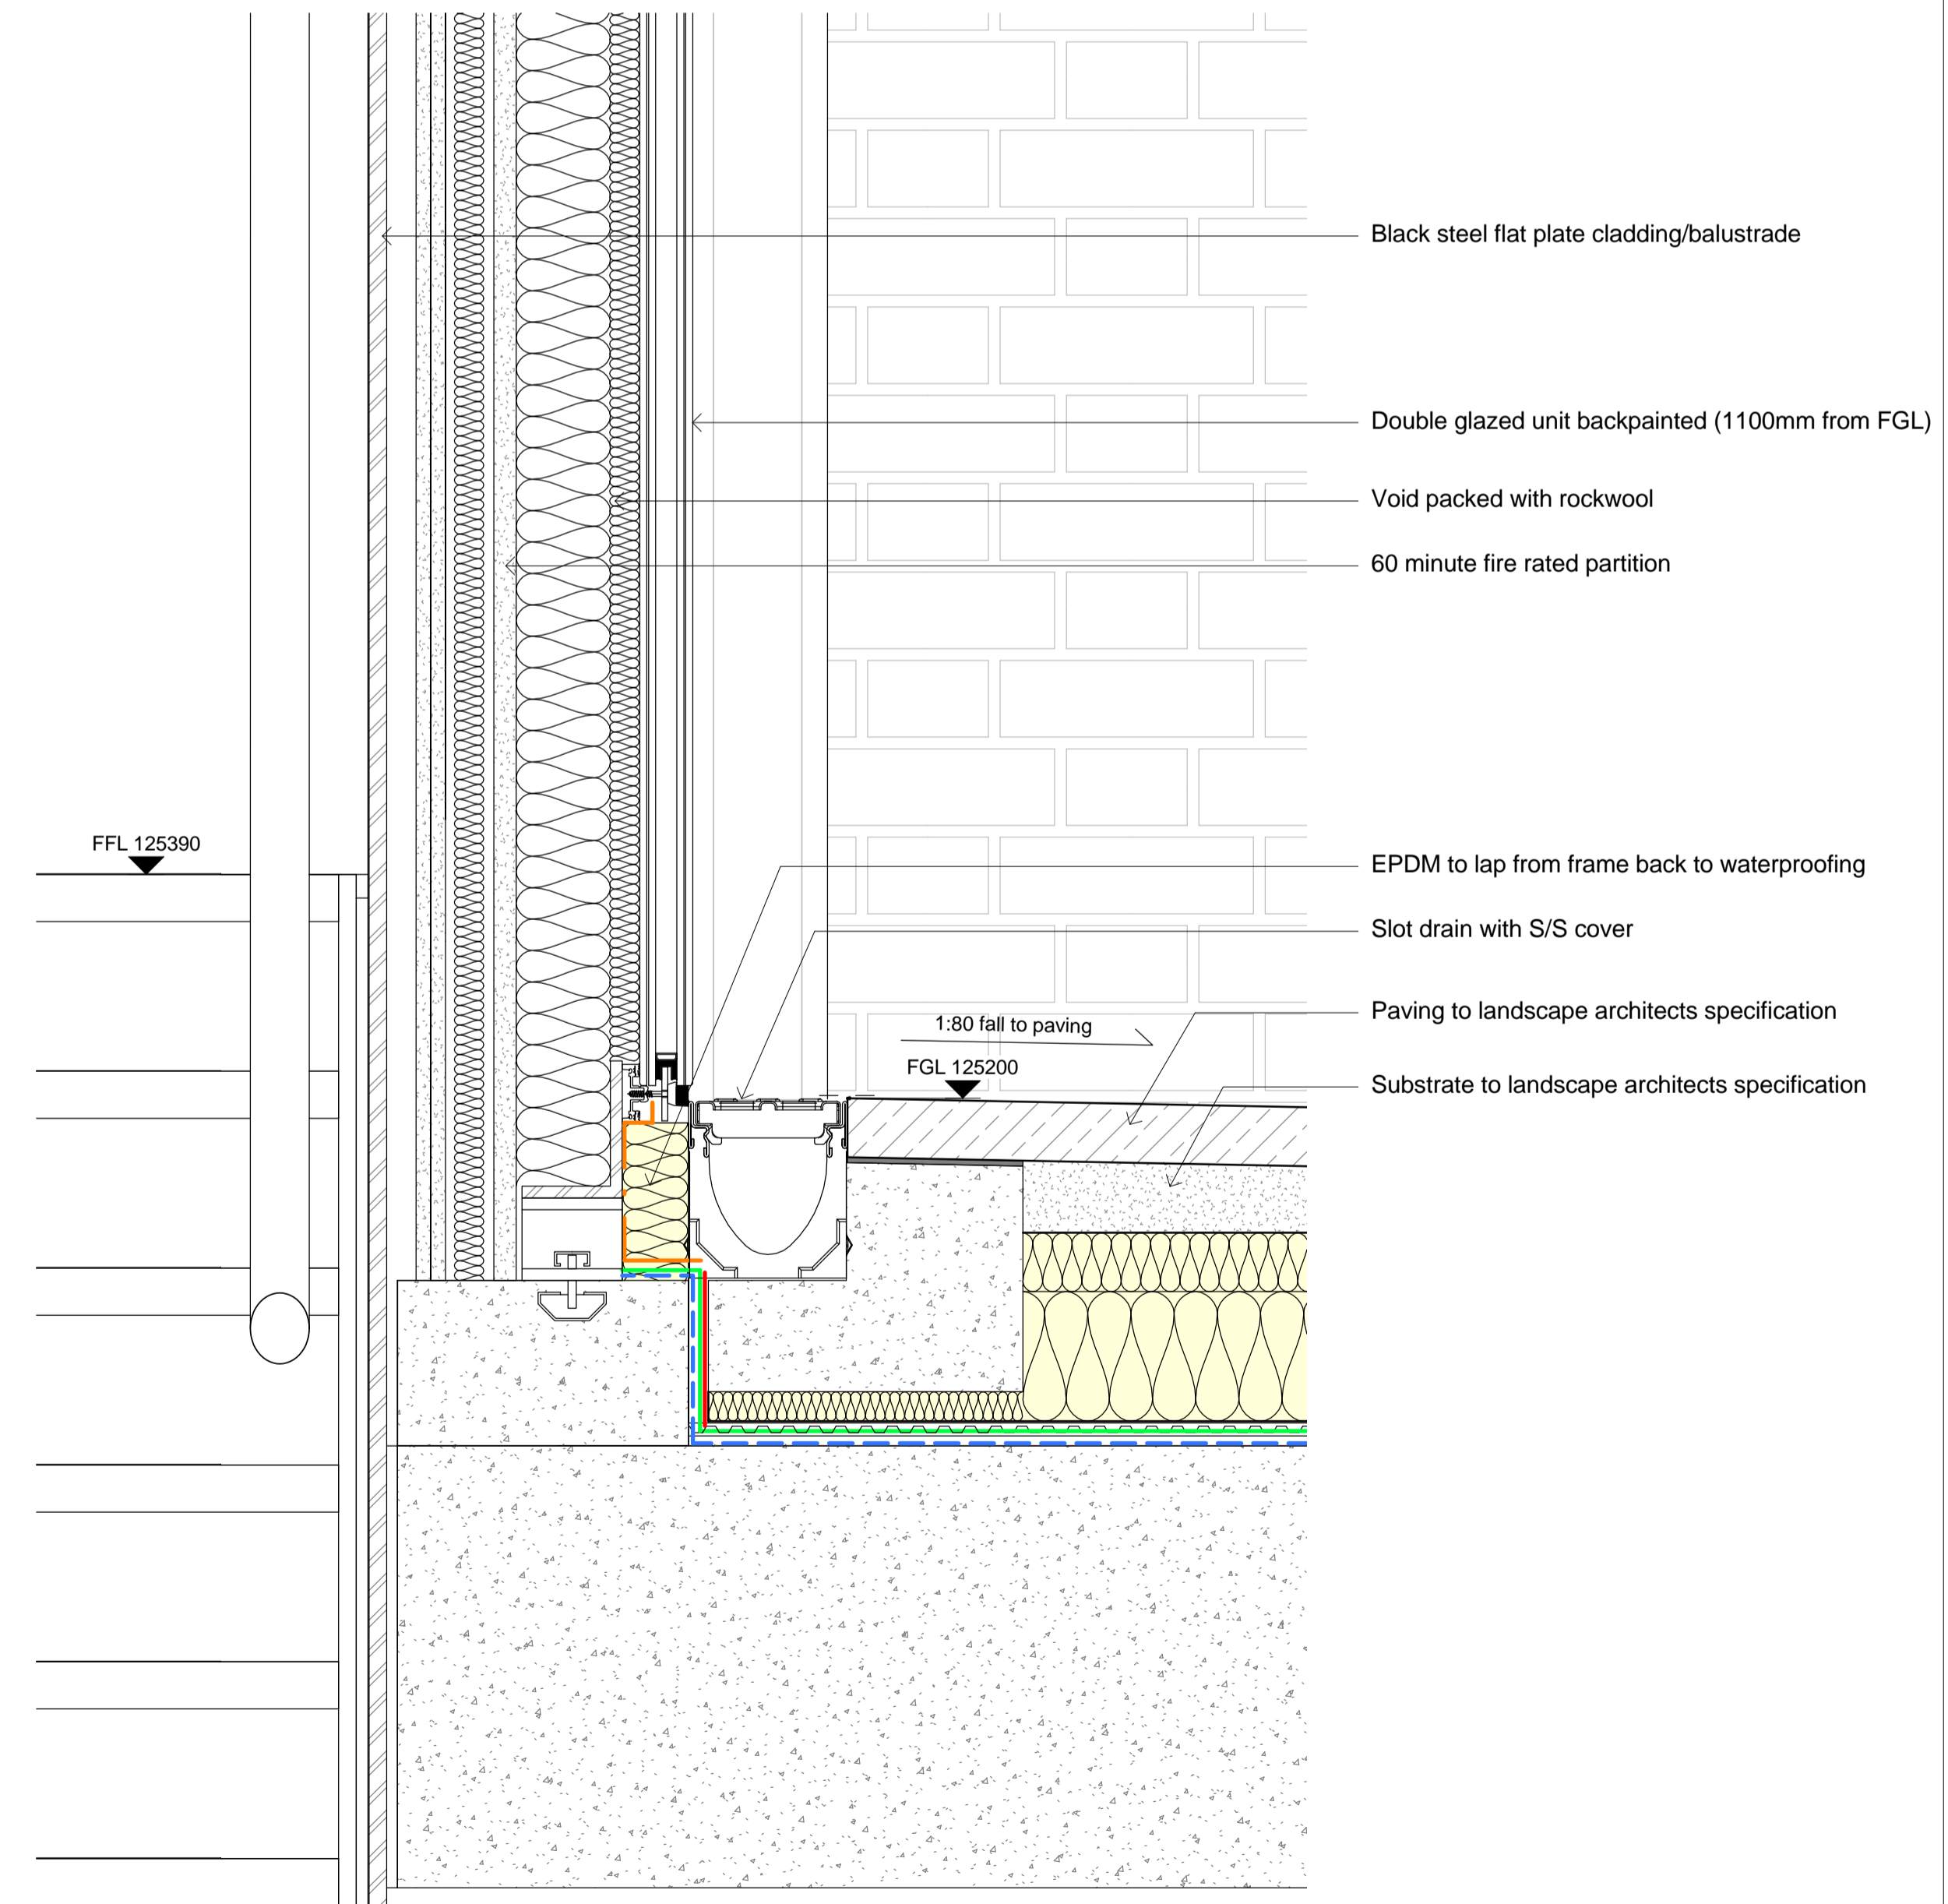

4 Glass Box - Western Elevation - Glazing - 23 Denmark Place Planning
Scale: 1 : 5

Key Plan:

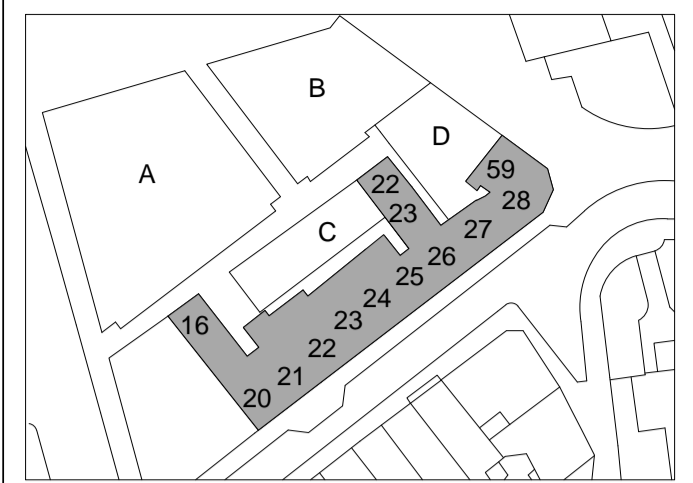

CDM:



Refer to the Risk Register for more information.

Notes:

Project: **St Giles Circus**

Project Number: **1793**

Drawing Title:
23 Denmark Place - Glass Box Cross Section Details

Drawing No.
1793_2_PL(23)204

Scale@A1: **1 : 5**

Issued for: **S2 - INFORMATION**

Revision:
P01 14.09.18 Issued for Information

Orms

1 Oliver's Yard
55-71 City Road
London
EC1Y 1HQ
0207 833 8533
orms@orms.co.uk
orms.co.uk

Do not scale. All dimensions to be confirmed on site. Information contained in this drawing is the sole copyright of Orms designers + architects ltd and is not to be reproduced without permission.