



1 Proposed Boundary Treatment Plan
Scale: 1 : 20

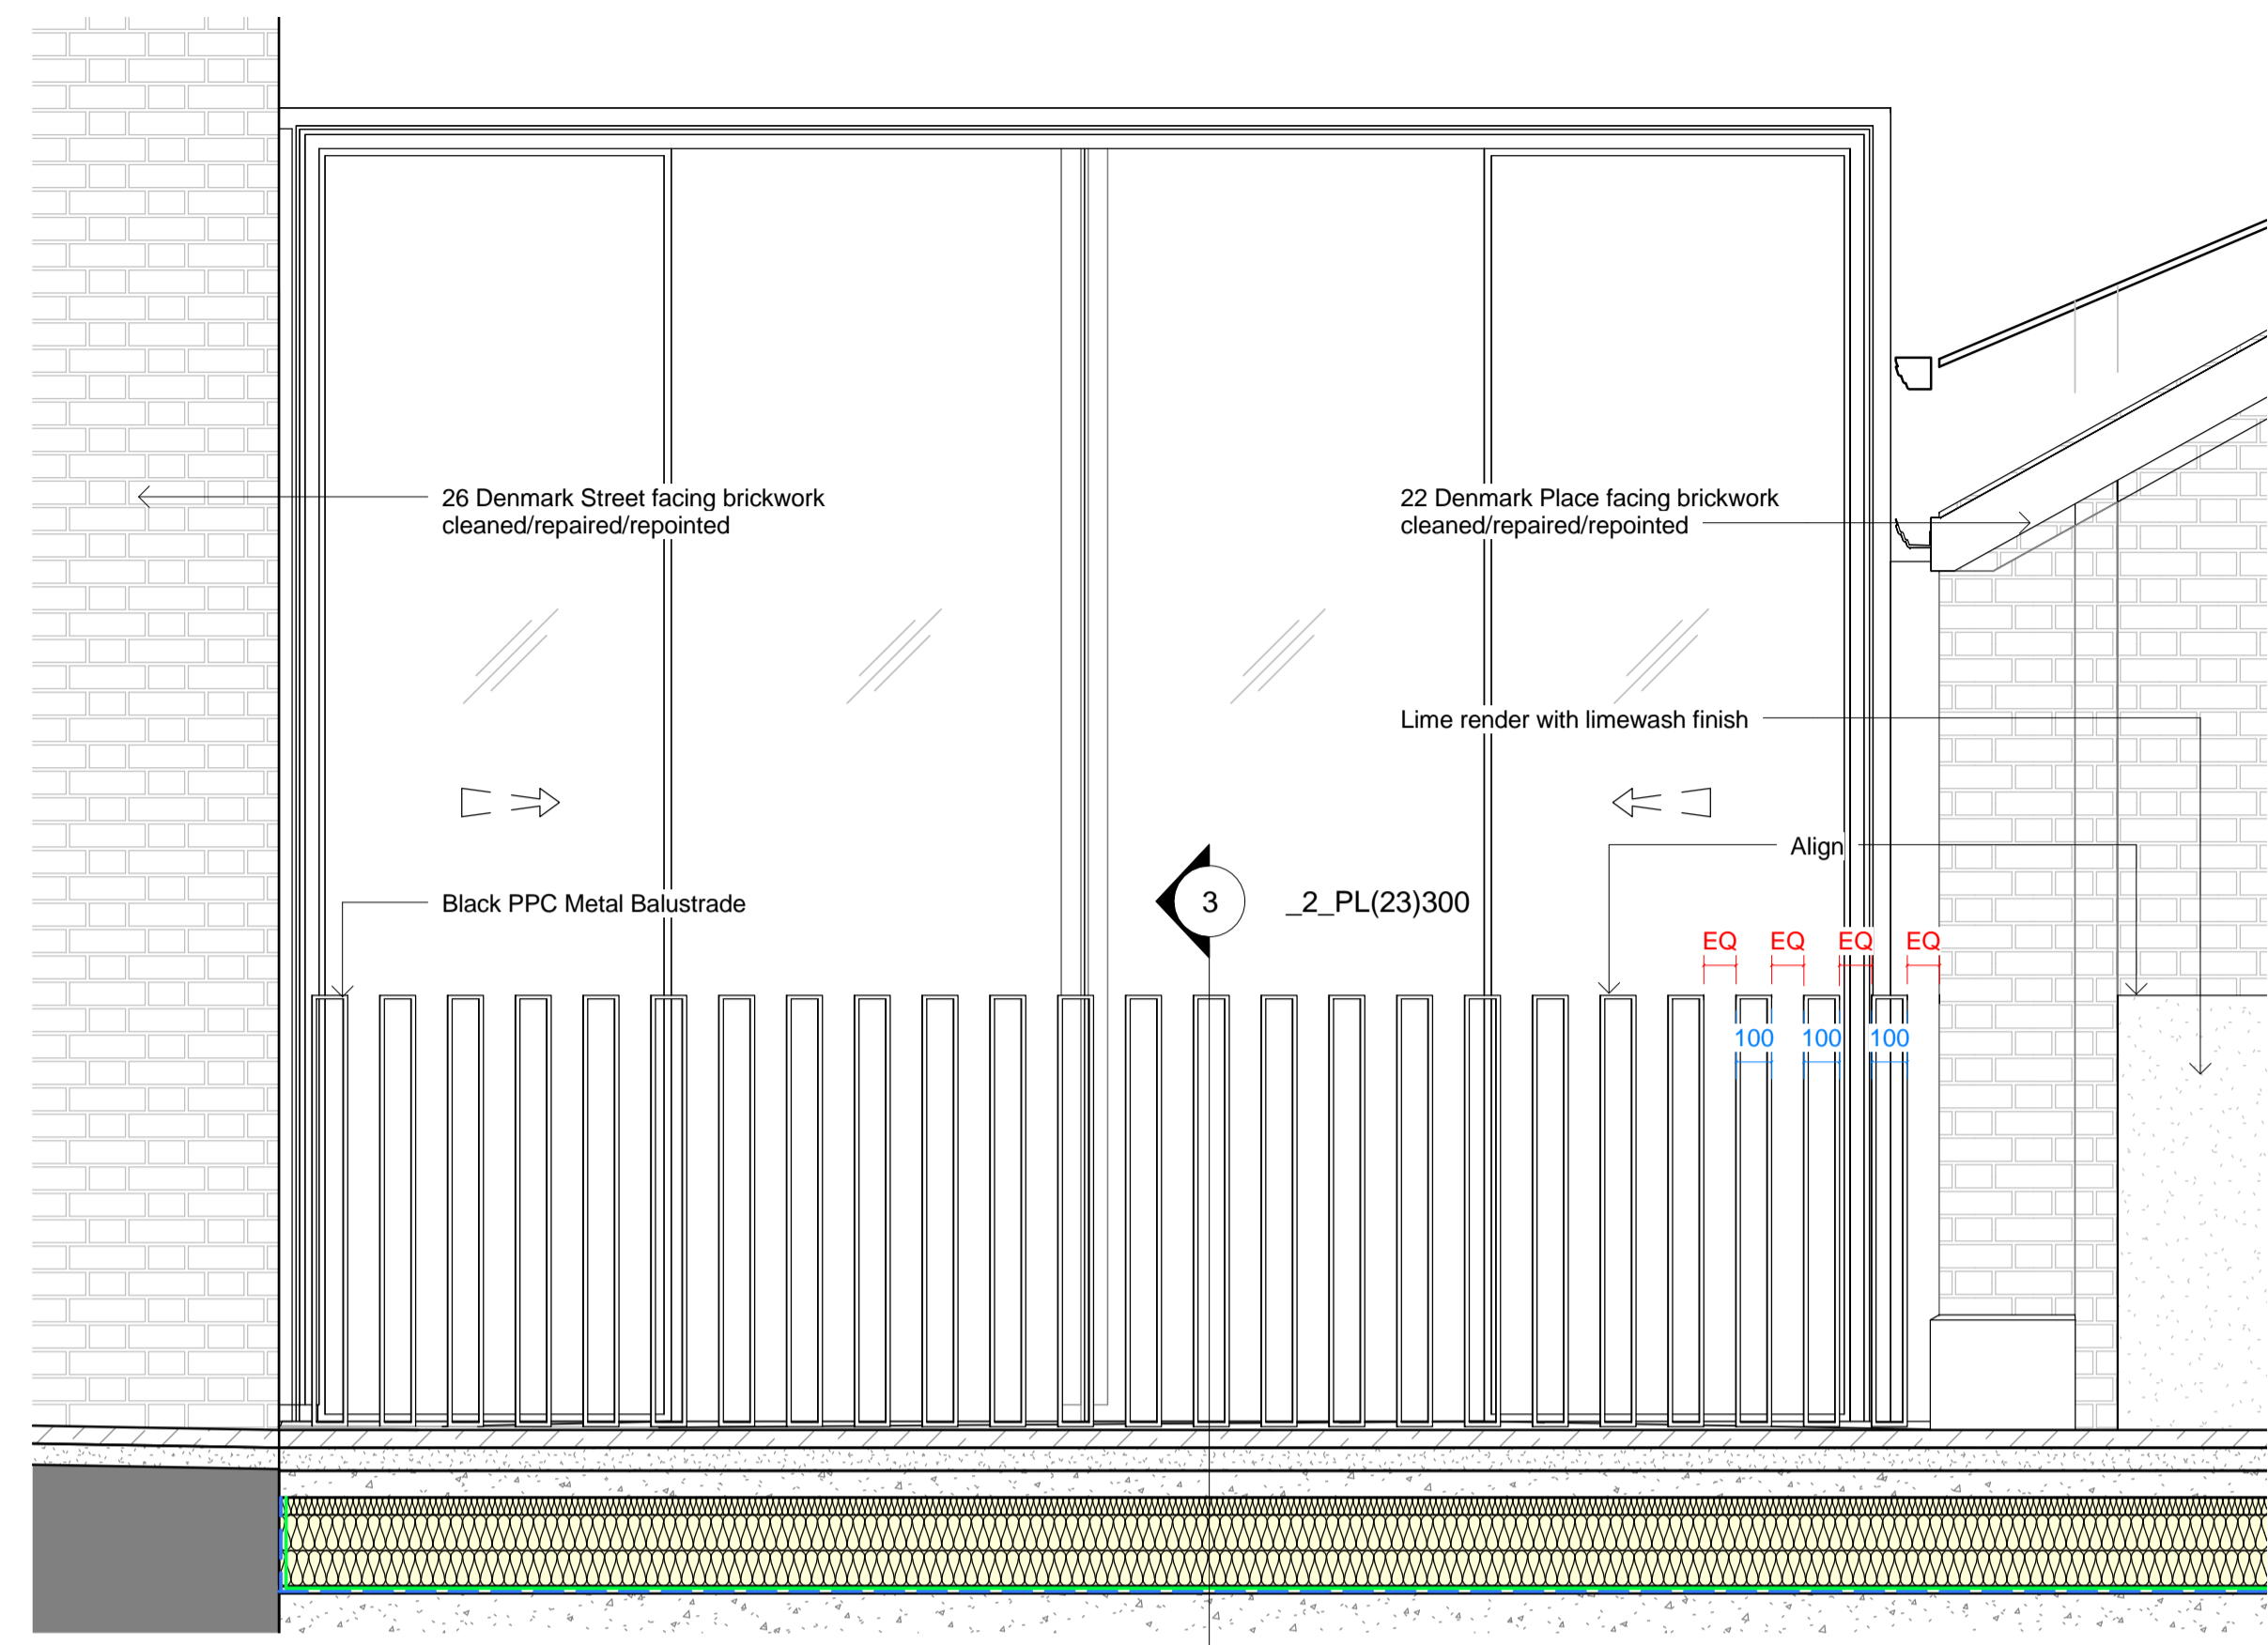

2 23 DMP Balustrade Planning Elevation
Scale: 1 : 20

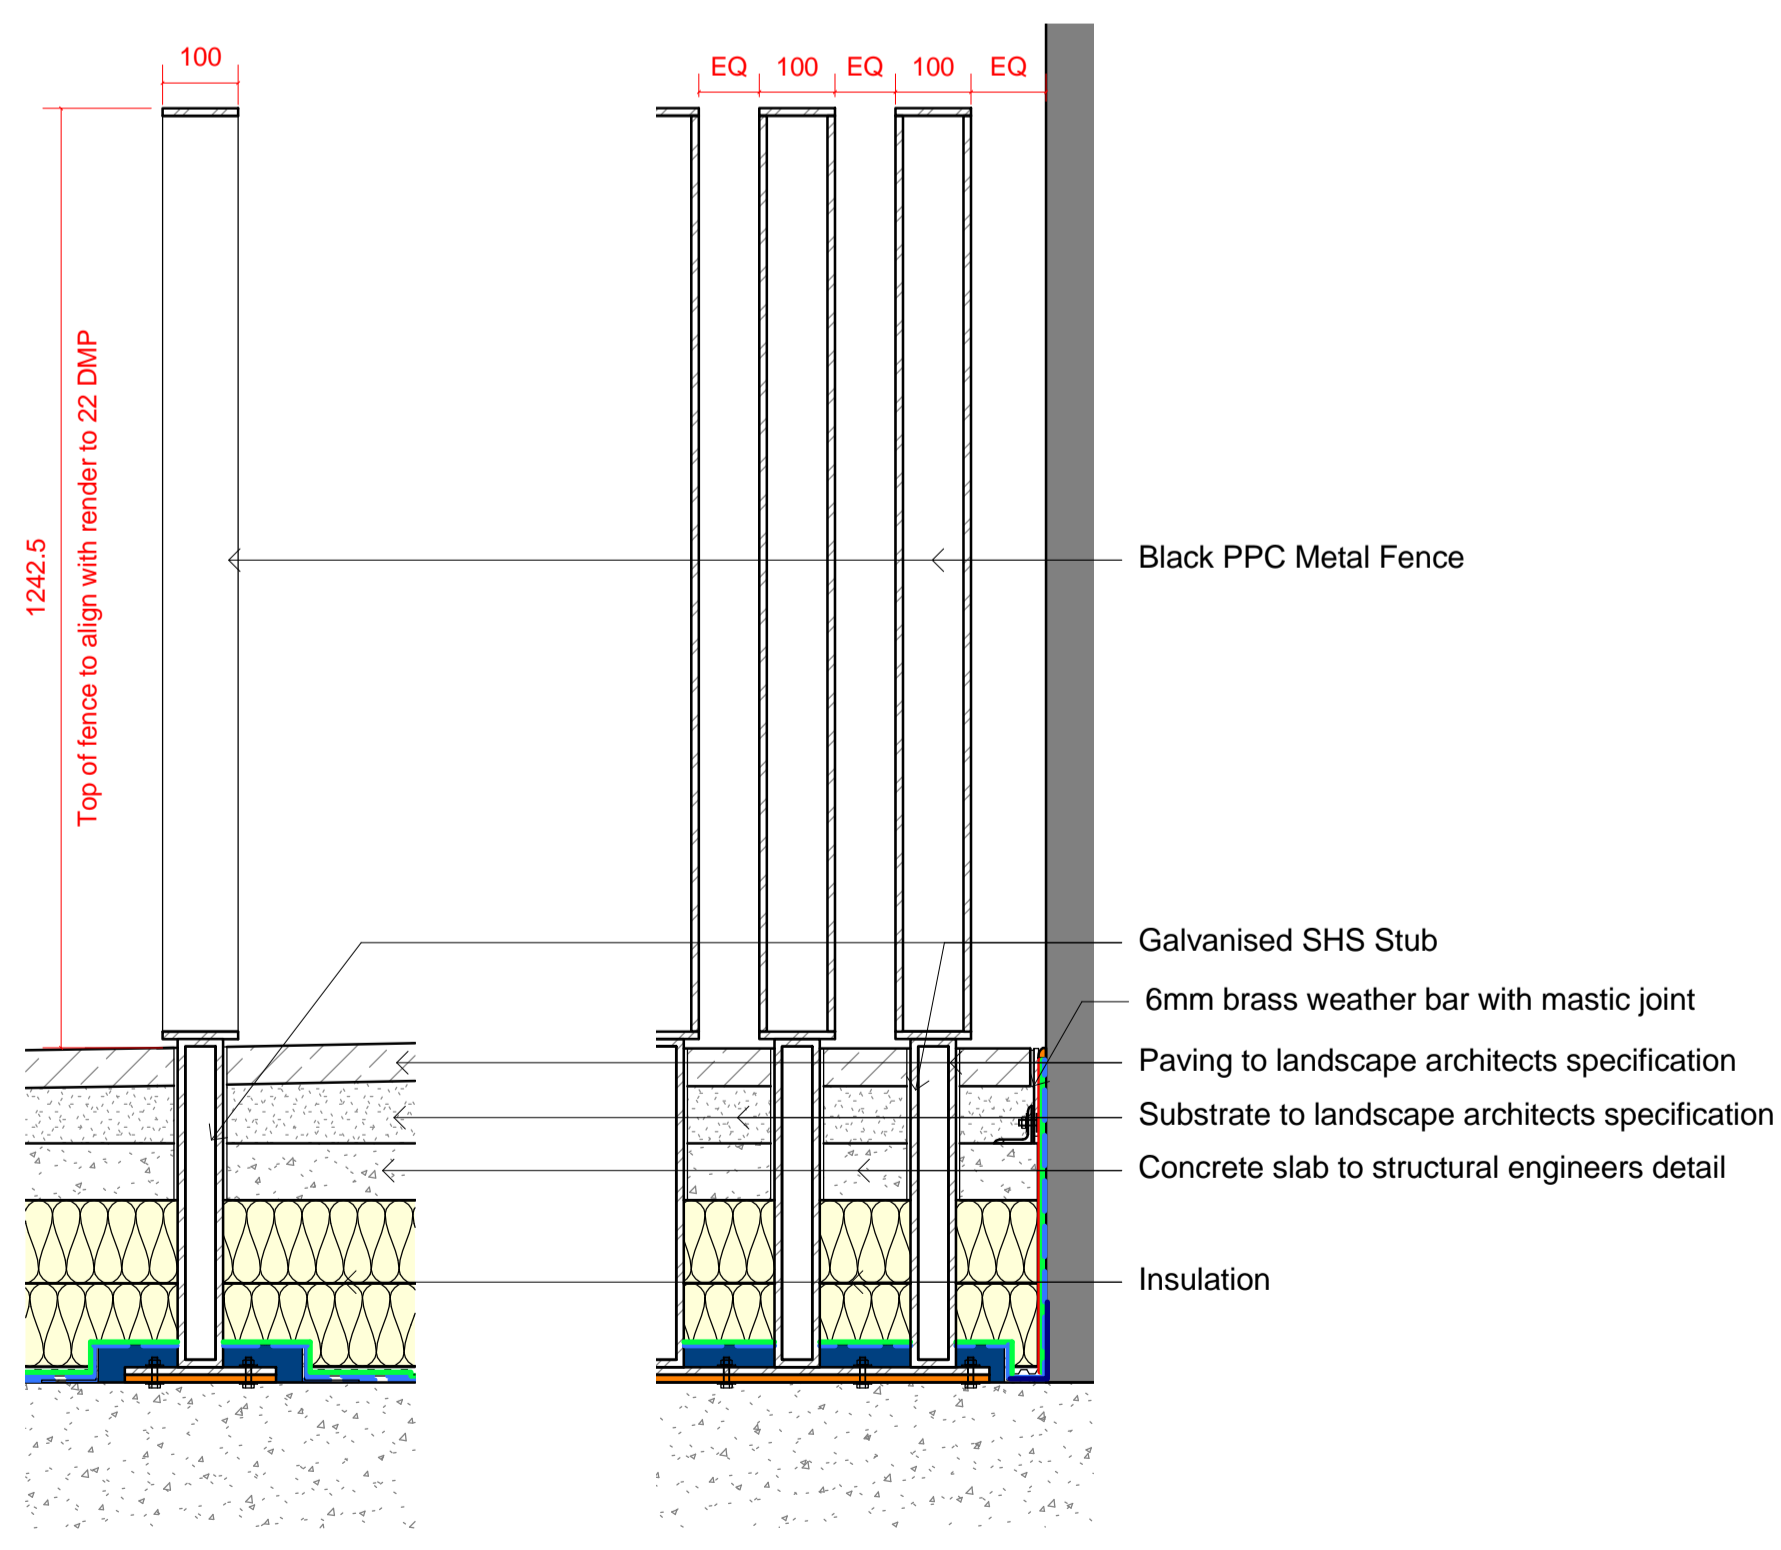

3 23 DMP Boundary Treatment Section
Scale: 1 : 10

4 23 DMP Boundary Treatment Section 2
Scale: 1 : 10



5 Proposed Boundary Treatment Perspective
Scale: NTS

Key Plan:



CDM:

⚠ Risks

Refer to the Risk Register for more information.

Project: **St Giles Circus**

Project Number: **1793**

Drawing Title:
23 Denmark Place - Proposed Boundary Treatment

Drawing No.
1793_2_PL(23)300

Scale@A1: **As indicated**

Issued for: **S2 - INFORMATION**

Revision:
P01 26.10.18 Issued for Information

Orms
1 Oliver's Yard
55-71 City Road
London
EC1Y 1HQ
0207 833 8533
orms@orms.co.uk
orms.co.uk

Do not scale. All dimensions to be confirmed on site. Information contained in this drawing is the sole copyright of Orms designers + architects ltd and is not to be reproduced without permission.