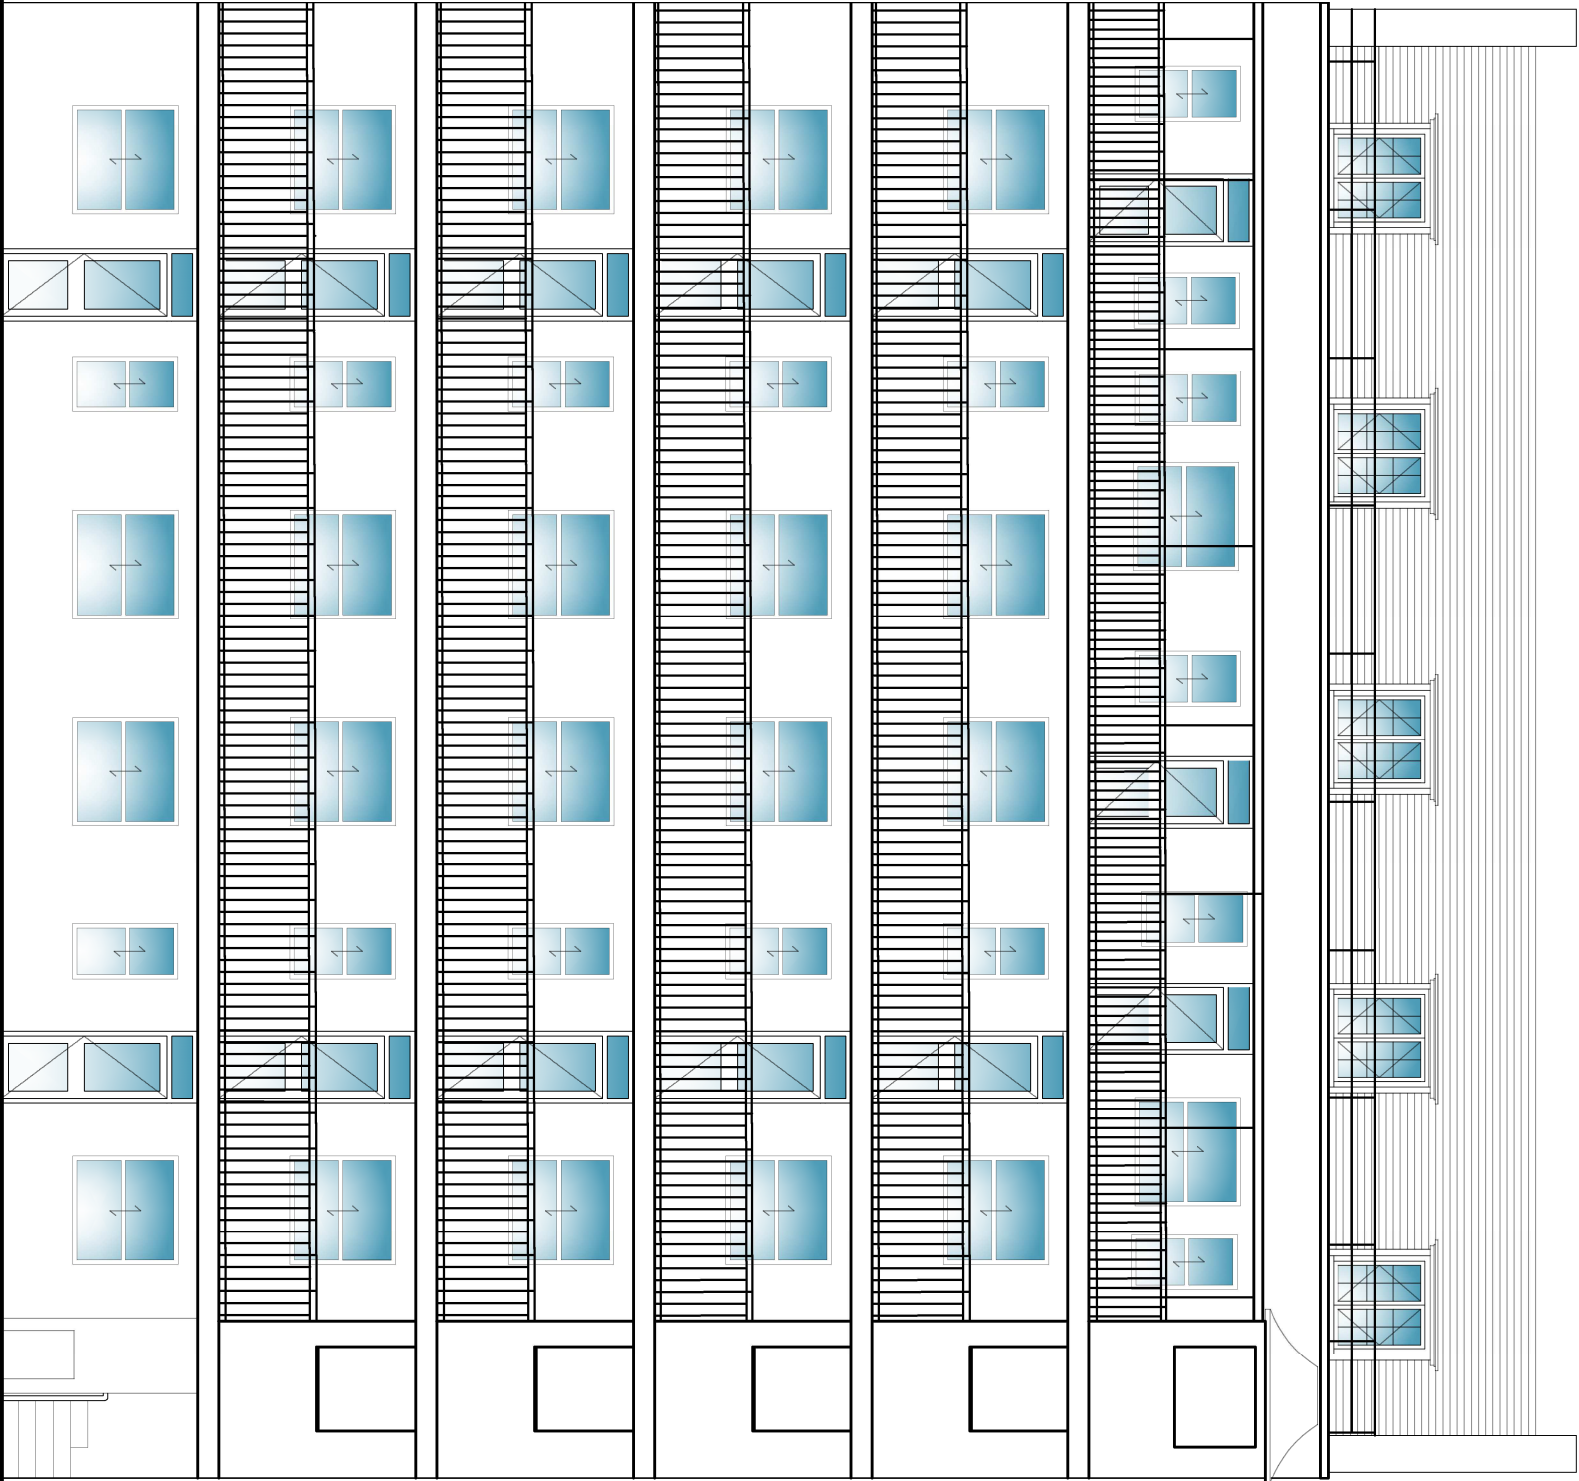


CLIENT			PROJECT		
Camden Council Tybalds Estate			Window Replacements		
ADDRESS:			TITLE:		
Boswell House			Existing Left Court Elevation		
Boswell Street, London			PURPOSE OF ISSUE:		
WC1 3PR			Planning		
SCALE			DATE		
1:100 @A3			01-10-2108		
JOB NO.			REVISION		
30436			-		
DRAWING NO.			P07		
REVISION			-		

The contractor is responsible to ensure that no products are to be utilised that do not comply with relevant British and/or European Standards and/or Codes of Practice, CDM Regulations, Construction Regulations, or which are known or suspected to be the time of product selection and/or construction to be deleterious to health and safety or to the durability of the work or not in accordance with good building practices.

The contractor is responsible for checking dimensions, tolerances, levels and references. This drawing is to be read in conjunction with all relevant consultants or specialists drawings. Any on site or shop drawings.

Where an item is covered by drawings to different scales, the larger scale drawing is to be worked to.

Do not scale drawings. Figured dimensions to be worked to in all cases.

This drawing and the copyright in it are the property of Baily Garner LLP and may not be used or reproduced without consent or attribution.

A3



146-148 ELTHAM HILL
LONDON SE9 5DY
T: 020 8294 1000
e: general@bailygarner.co.uk