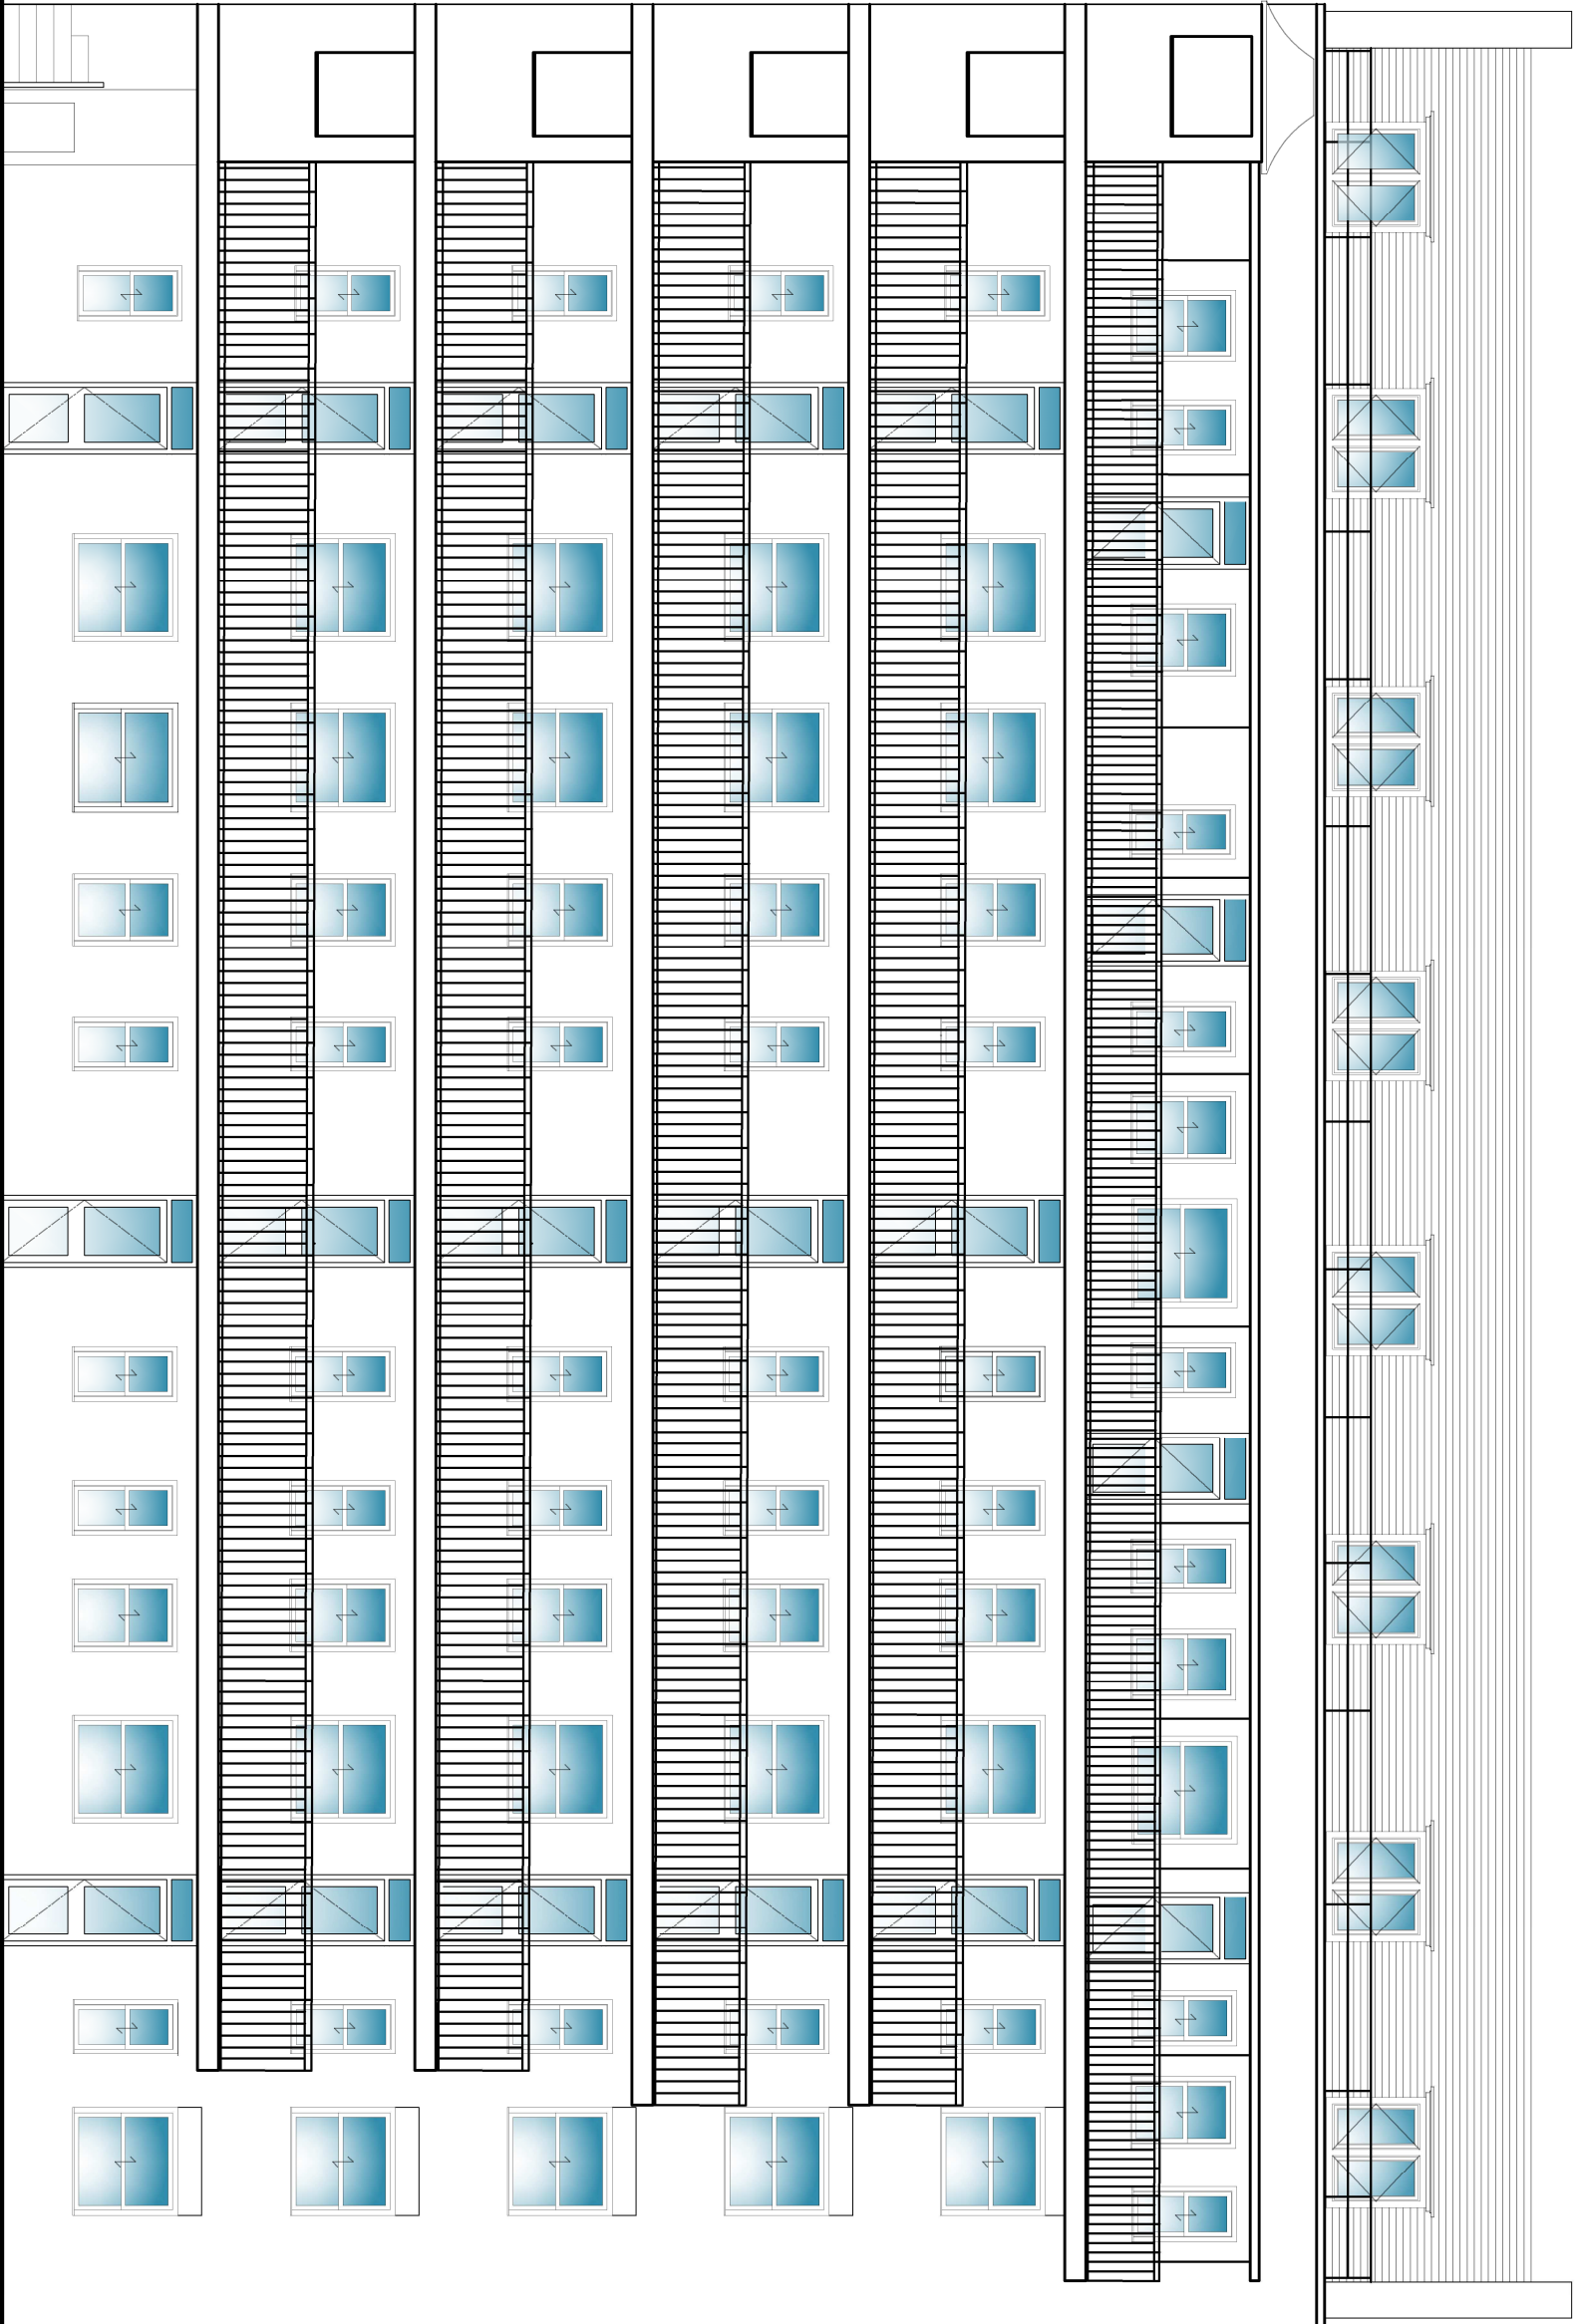


REVISION

D C

DATE

CLIENT

Camden Council Tybalds Estate

PROJECT

Window Replacements

ADDRESS

Boswell House  
Boswell Street, London  
WC1 3PR

TITLE

Proposed Rear street Court Elevation  
Planning

SCALE

1:100 @A3

D

C

DATE

01/10/2018

JOB NO.

30436

DRAWING NO.

P09

REVISION

-



146-148 ELTHAM HILL  
LONDON SE9 5DY  
T: 020 8294 1000  
E: general@bailygarner.co.uk