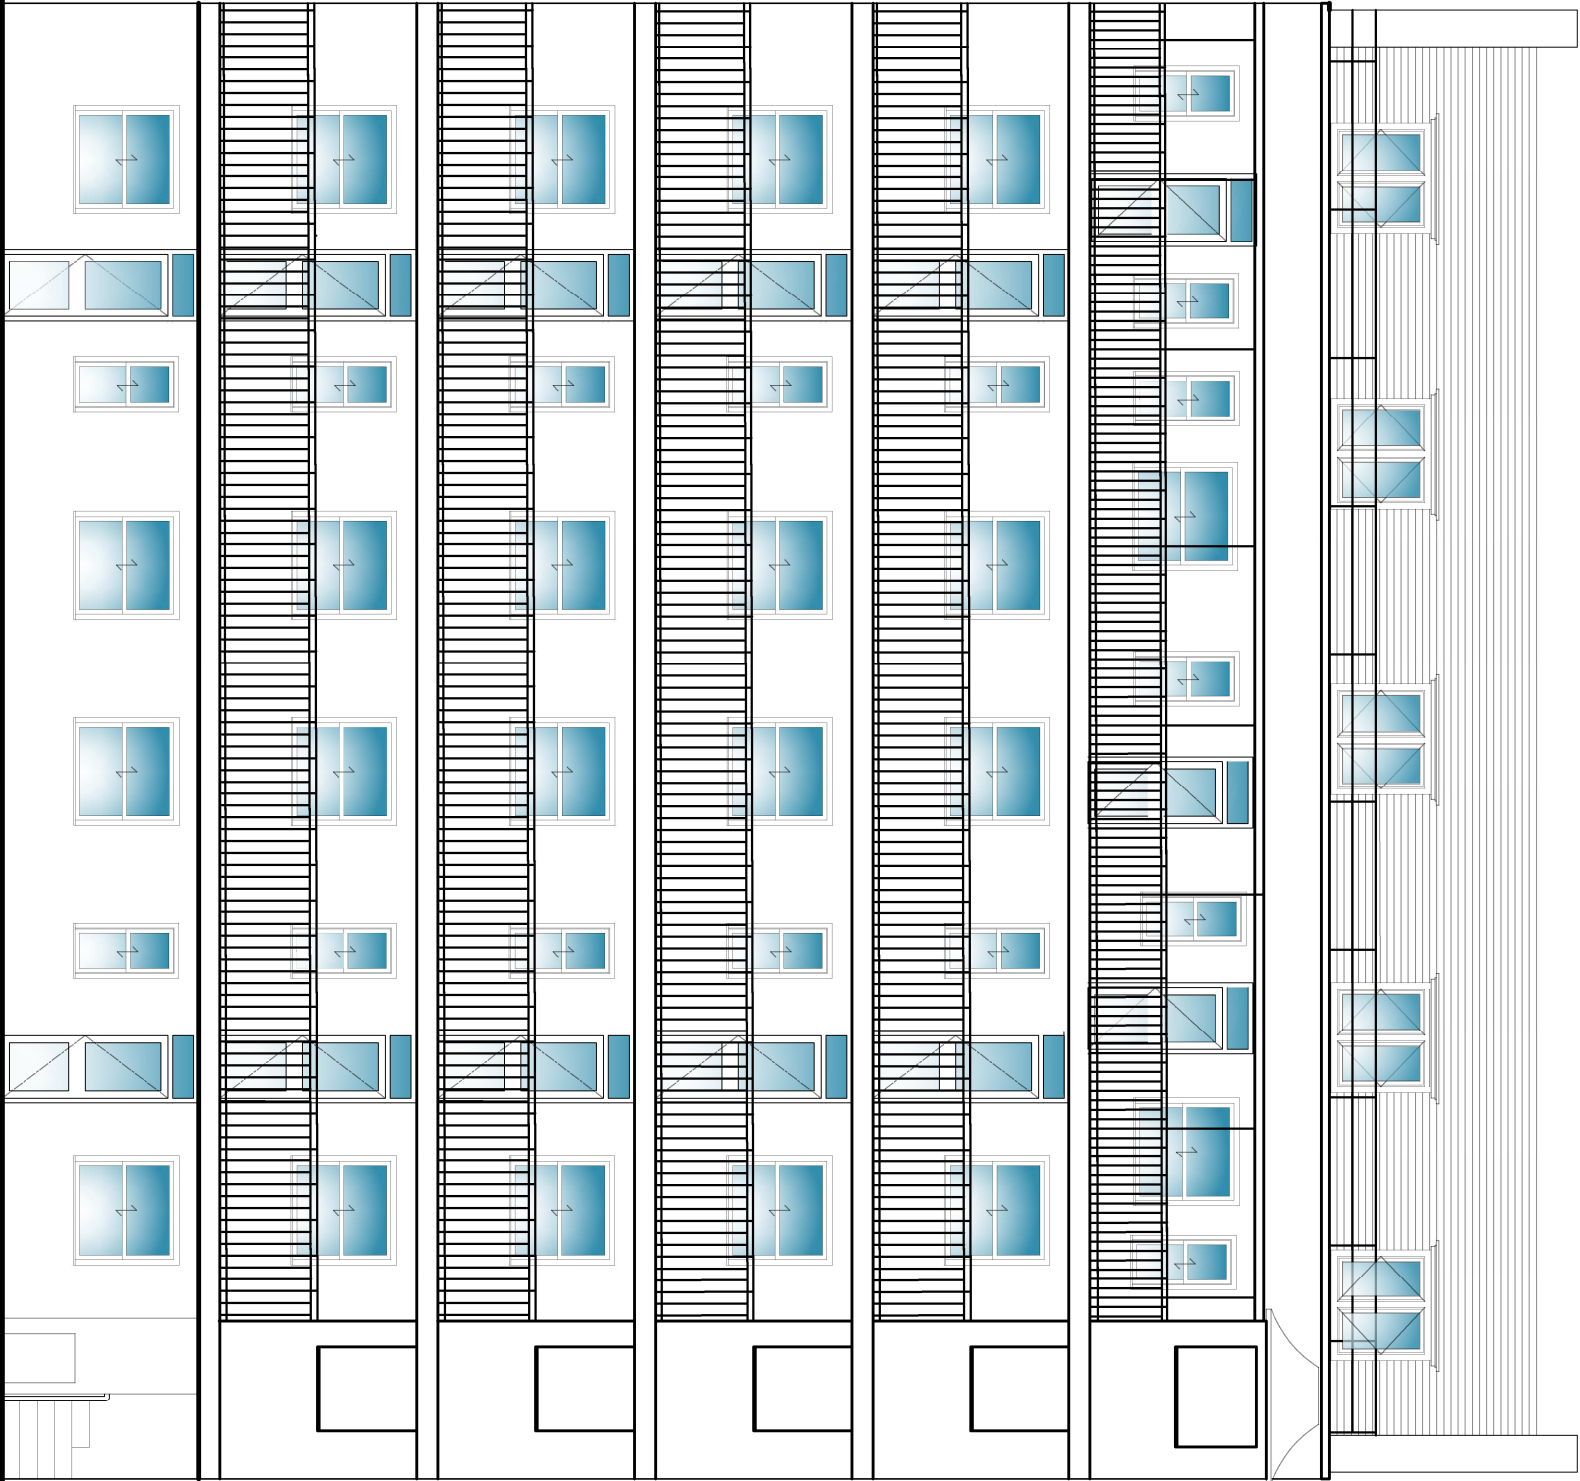


The contractor is responsible to ensure that no products are to be utilised that do not comply with relevant British and/or European Standards and/or Codes of Practice, CDM Regulations, Construction Regulations, or which are known or suspected at the time of product selection, and/or construction to be deleterious to health and safety or to the durability of the work or not in accordance with good building practices.

The contractor is responsible for checking dimensions, tolerances, levels and references. This drawing is to be read in conjunction with all relevant consultants or specialists drawings. Any on site or shop drawings.

Where an item is covered by drawings to different scales, the larger scale drawing is to be worked to.

Do not scale drawings. Figured dimensions to be worked to in all cases.

This drawing and the copyright and patents therein are the property of Baily Garner LLP and may not be used or reproduced without consent or attribution.

CLIENT

Camden Council Tybalds Estate

PROJECT

Window Replacements

ADDRESS

Boswell House
Boswell Street, London
WC1 3PR

TITLE

Proposed Left Court Elevation
Planning

SCALE

1:100 @A3

D

C

DATE

01/10/2018

JOB NO.

30436

DRAWING NO.

P12

REVISION

-



146-148 ELTHAM HILL
LONDON SE9 5DY
T: 020 8294 1000
E: general@bailygarner.co.uk