

Scale 1:20 @ A3


Elevation

Section

Elevation



Scale 1:5 @ A3

Section

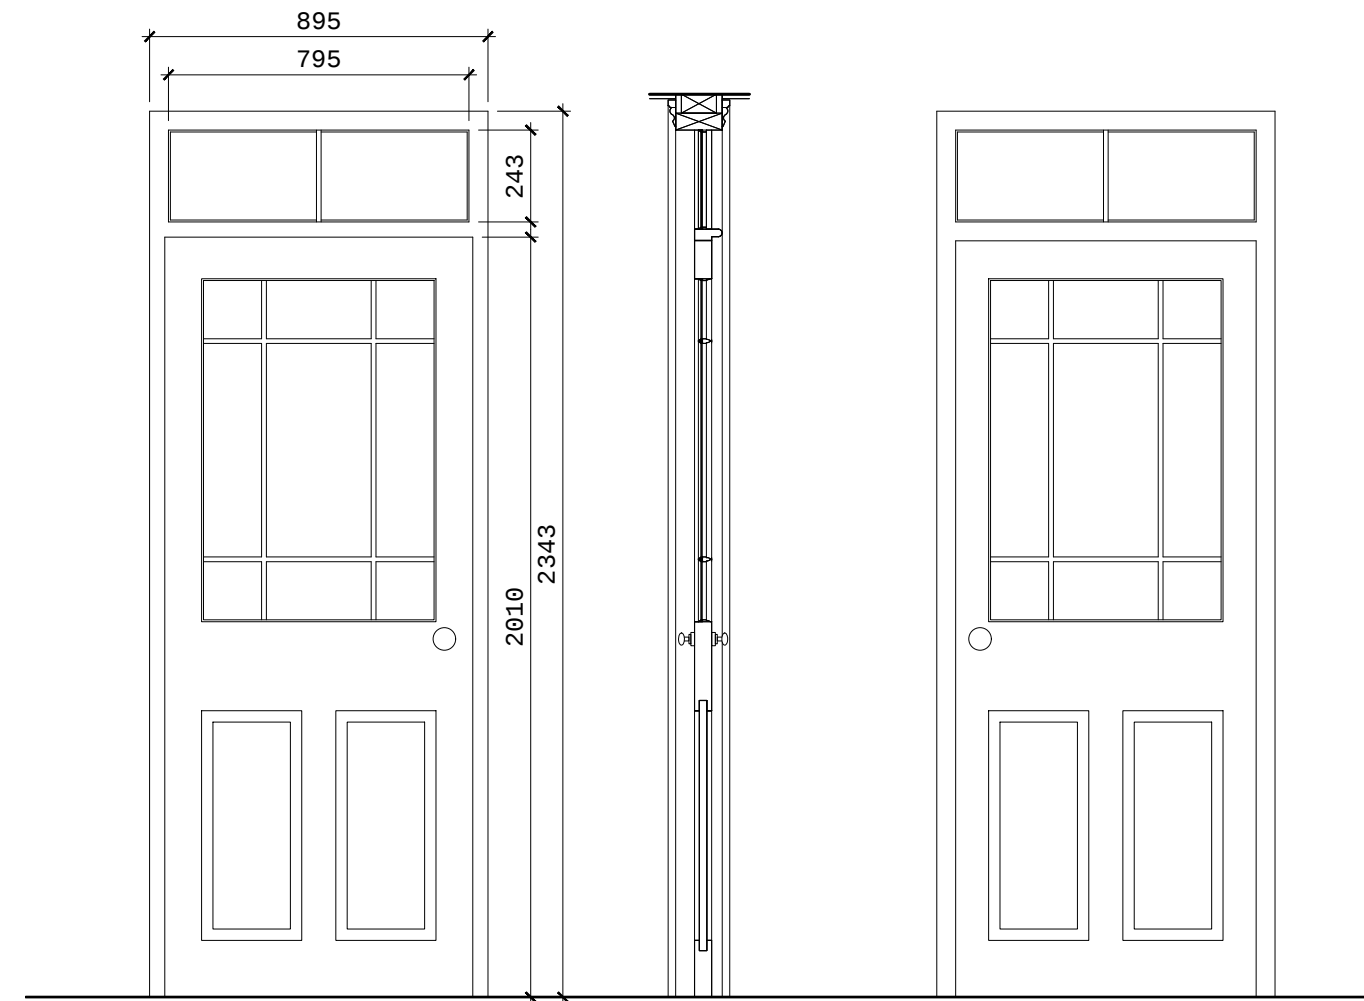

Scale 1:5 @ A3

Plan

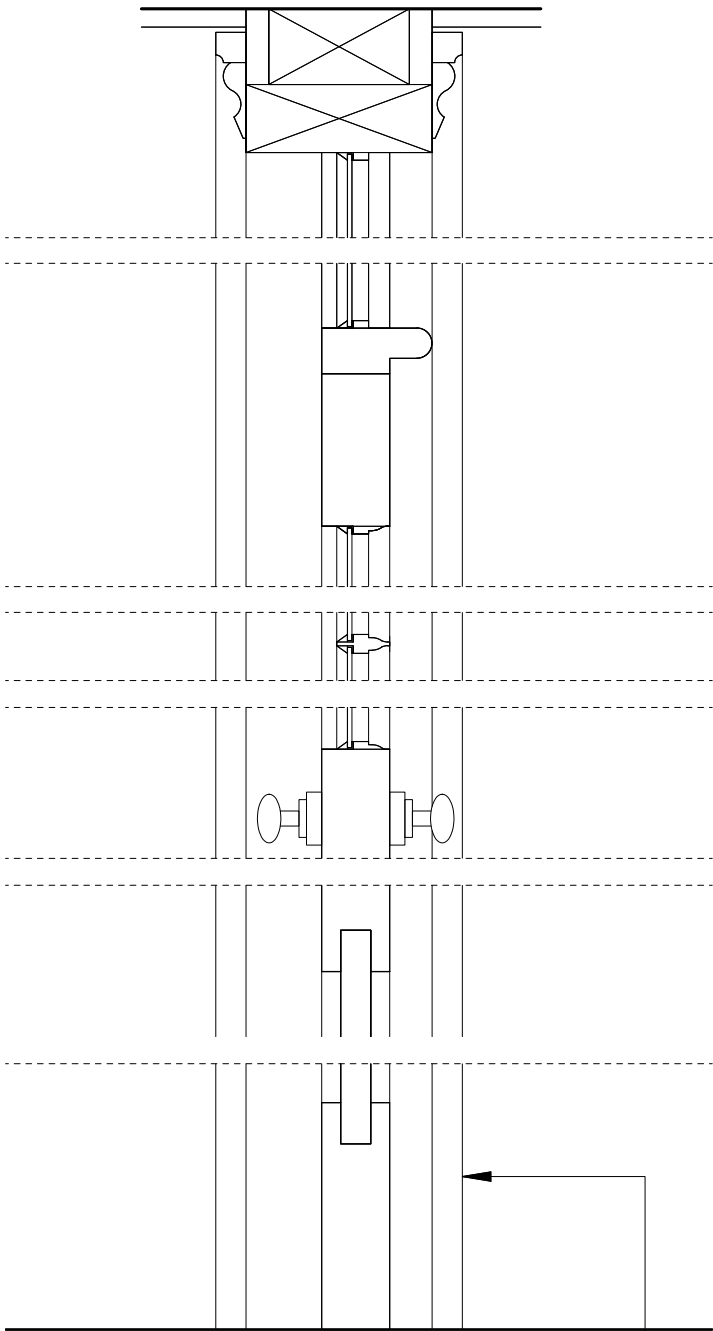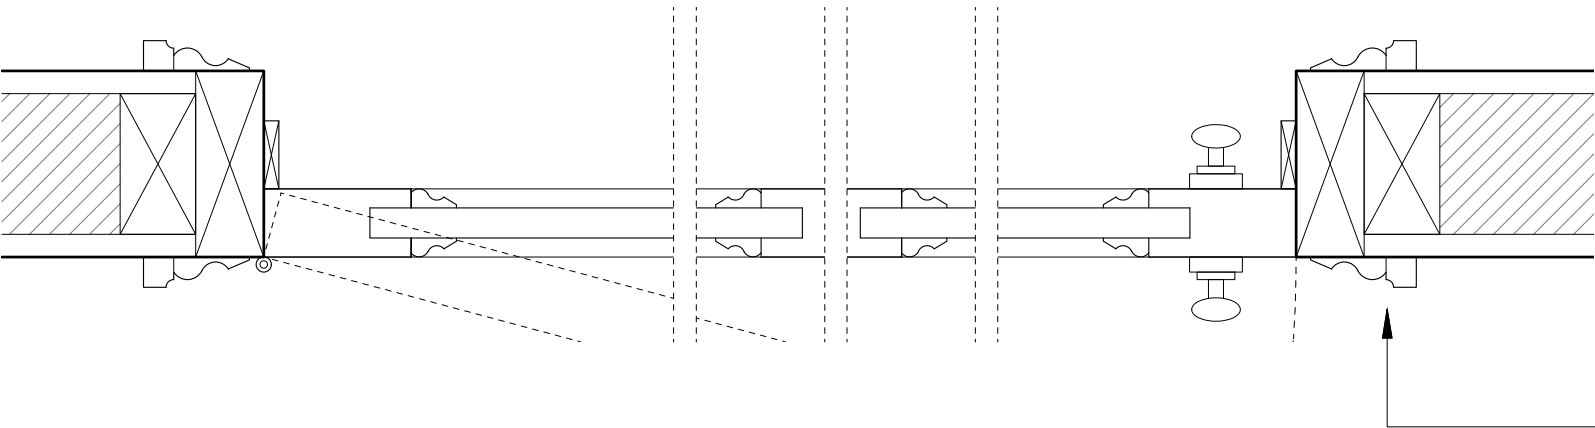

Existing timber door:

Existing jambs and fixed timber frame elements,
White paint finish



NOTES

DO NOT SCALE FROM THIS DRAWING EXCEPT FOR THE
PURPOSES OF PLANNING AND BUILDING REGULATIONS.
ALL DIMENSIONS TO BE CHECKED ON SITE.

REVISION: **C**

PROJECT TITLE

6 SHARPLESHALL STREET

AURAA
STUDIO

www.auraa.studio
info@auraa.studio

1A Chalk Farm Parade
London NW3 2BN

TITLE

BASEMENT FLOOR
D-03 TIMBER DOOR
DETAIL AS EXISTING

DATE 10.10.2018

SCALE 1/20 & 1/5 @ A3

DRAWN LC / RL

STATUS INFORMATION

DRG No 1801_EX_730

REV: **C**