


New fixed frameless double glazed window:

Marble mantel shelf from first floor chimney to be relocated to form fixed frameless window sill

Double glazing

Galvanized steel sill plate

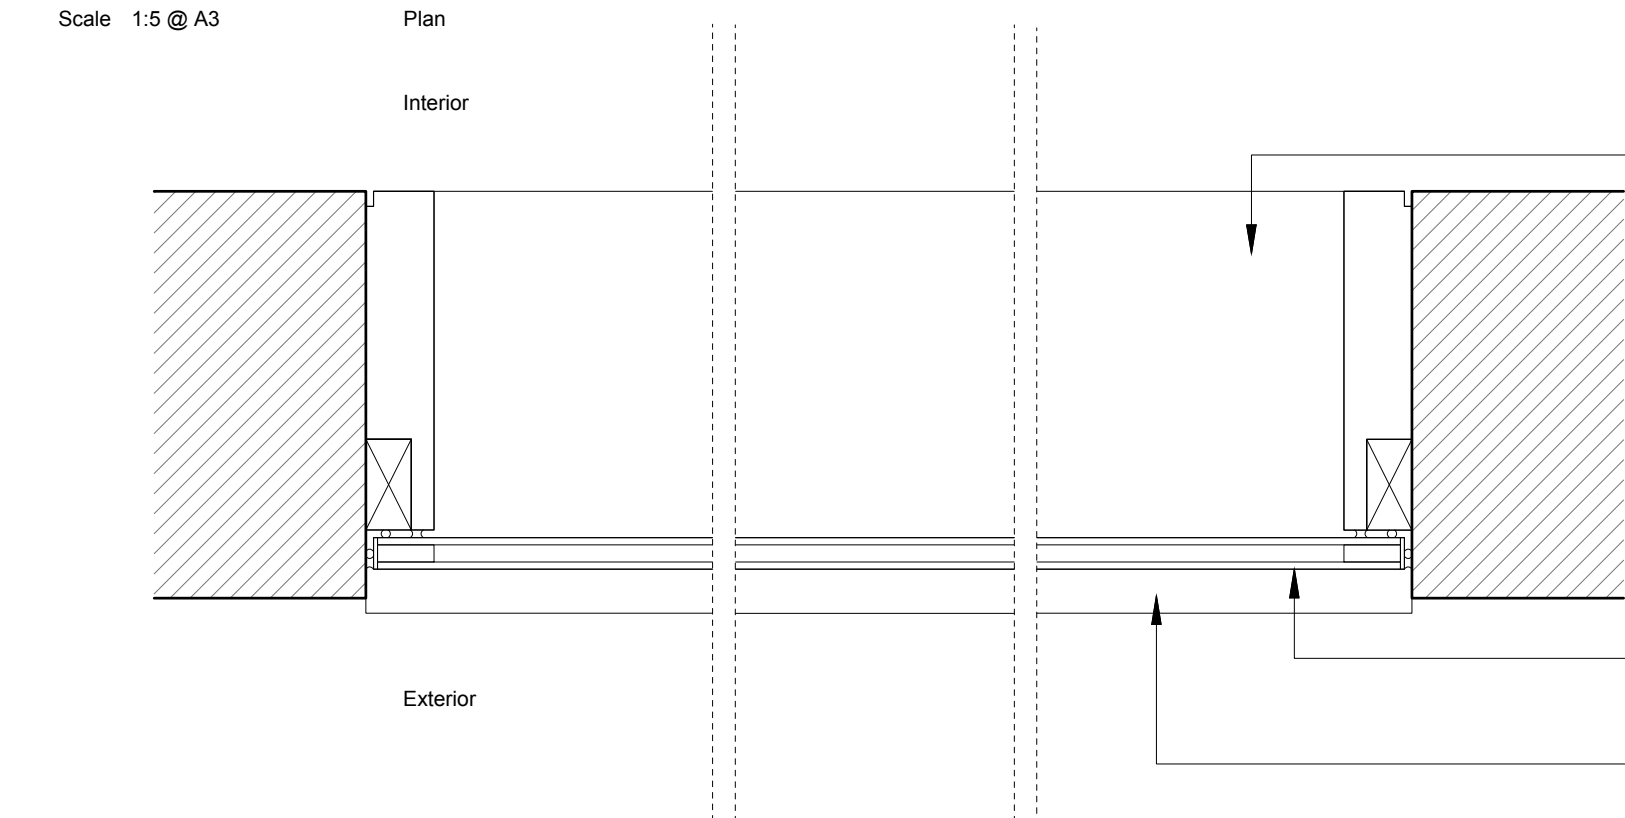

NOTES

DO NOT SCALE FROM THIS DRAWING EXCEPT FOR THE PURPOSES OF PLANNING AND BUILDING REGULATIONS. ALL DIMENSIONS TO BE CHECKED ON SITE.

REVISION: **C**

PROJECT TITLE

6 SHARPLESHALL STREET

AURAA
STUDIO

www.auraa.studio 1A Chalk Farm Parade
info@auraa.studio London NW3 2BN

TITLE

GROUND FLOOR
W-15 FIXED FRAMELESS
WINDOW DETAIL AS PROPOSED

DATE 10.10.2018

SCALE 1/20 & 1/5 @ A3

DRAWN LC / RL

STATUS INFORMATION

DRG No 1801_PA_760

REV: **C**