

Scale 1:20 @ A3

Elevation

Section

Elevation

Scale 1:5 @ A3

Section

NOTES

DO NOT SCALE FROM THIS DRAWING EXCEPT FOR THE PURPOSES OF PLANNING AND BUILDING REGULATIONS. ALL DIMENSIONS TO BE CHECKED ON SITE.

REVISION: **C**

PROJECT TITLE

6 SHARPLESHALL STREET

AURAA  
STUDIO

www.auraa.studio  
info@auraa.studio

1A Chalk Farm Parade  
London NW3 2BN

TITLE

BASEMENT FLOOR  
D-02 TIMBER DOOR  
DETAIL AS EXISTING

DATE 10.10.2018

SCALE 1/20 & 1/5 @ A3

DRAWN LC / RL


STATUS INFORMATION

DRG No 1801\_EX\_720

REV: **C**

Scale 1:5 @ A3

Plan

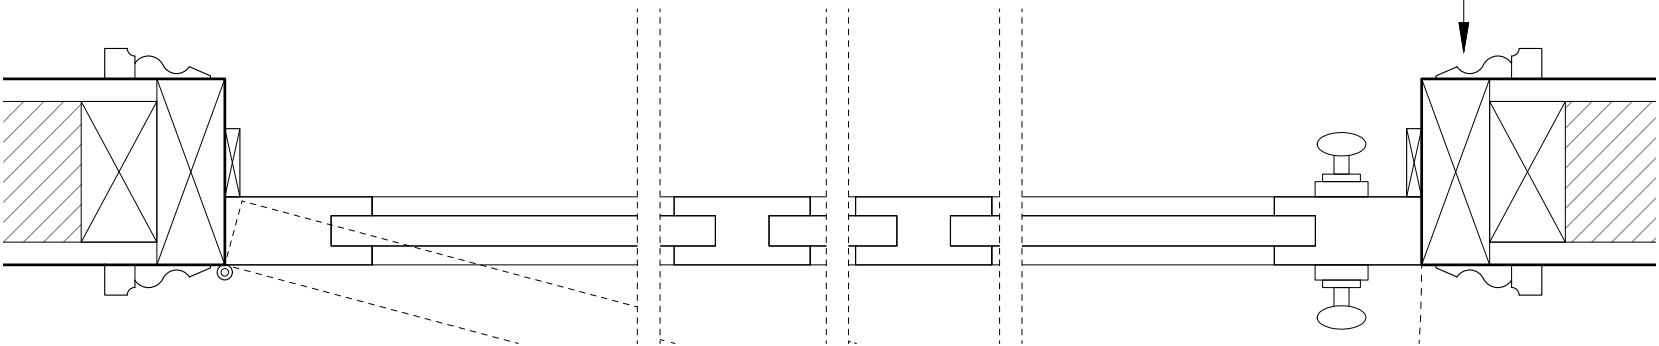

Existing timber door:

Existing jambs and fixed timber frame elements,  
White paint finish

0 1 2 3