

Scale 1:20 @ A3


Elevation

Section

Elevation


Scale 1:5 @ A3

Section

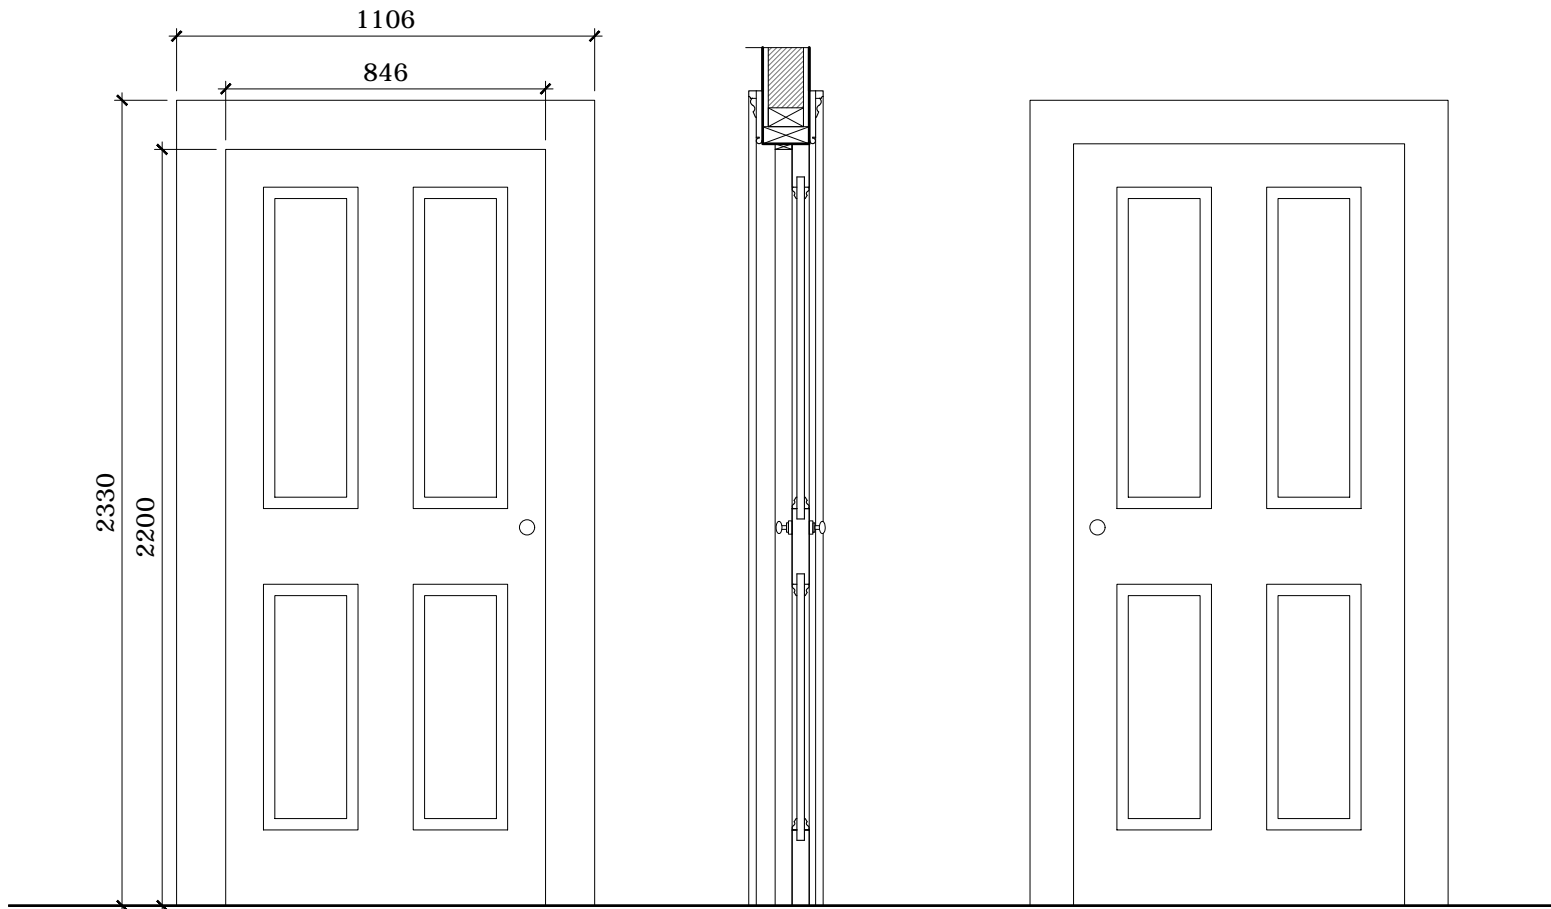

Scale 1:5 @ A3

Plan

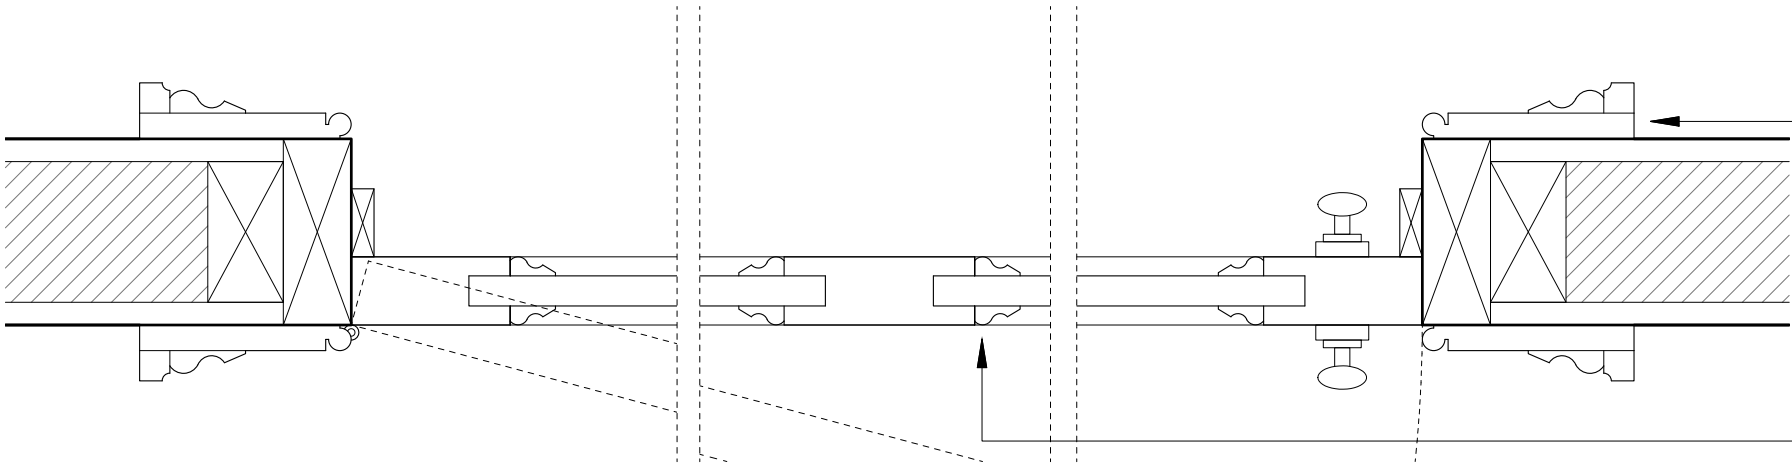

New timber door:

Jamb and fixed timber frame elements to match existing

White paint finish to match existing timber doors

Proportions and design of joinery details and decorative
moulding to new timber door to match existing joinery



NOTES

DO NOT SCALE FROM THIS DRAWING EXCEPT FOR THE
PURPOSES OF PLANNING AND BUILDING REGULATIONS.
ALL DIMENSIONS TO BE CHECKED ON SITE.

REVISION: **C**

PROJECT TITLE

6 SHARPLESHALL STREET

AURAA
STUDIO

www.auraa.studio
info@auraa.studio

1A Chalk Farm Parade
London NW3 2BN

TITLE

FIRST FLOOR
D-13 TIMBER DOOR DETAIL
AS PROPOSED

DATE 10.10.2018

SCALE 1/20 & 1/5 @ A3

DRAWN LC / RL

STATUS INFORMATION

DRG No 1801_PA_770

REV: **C**