

Scale 1:20 @ A3

Elevation

Section



Elevation

Scale 1:5 @ A3

Section


NOTES

DO NOT SCALE FROM THIS DRAWING EXCEPT FOR THE PURPOSES OF PLANNING AND BUILDING REGULATIONS. ALL DIMENSIONS TO BE CHECKED ON SITE.

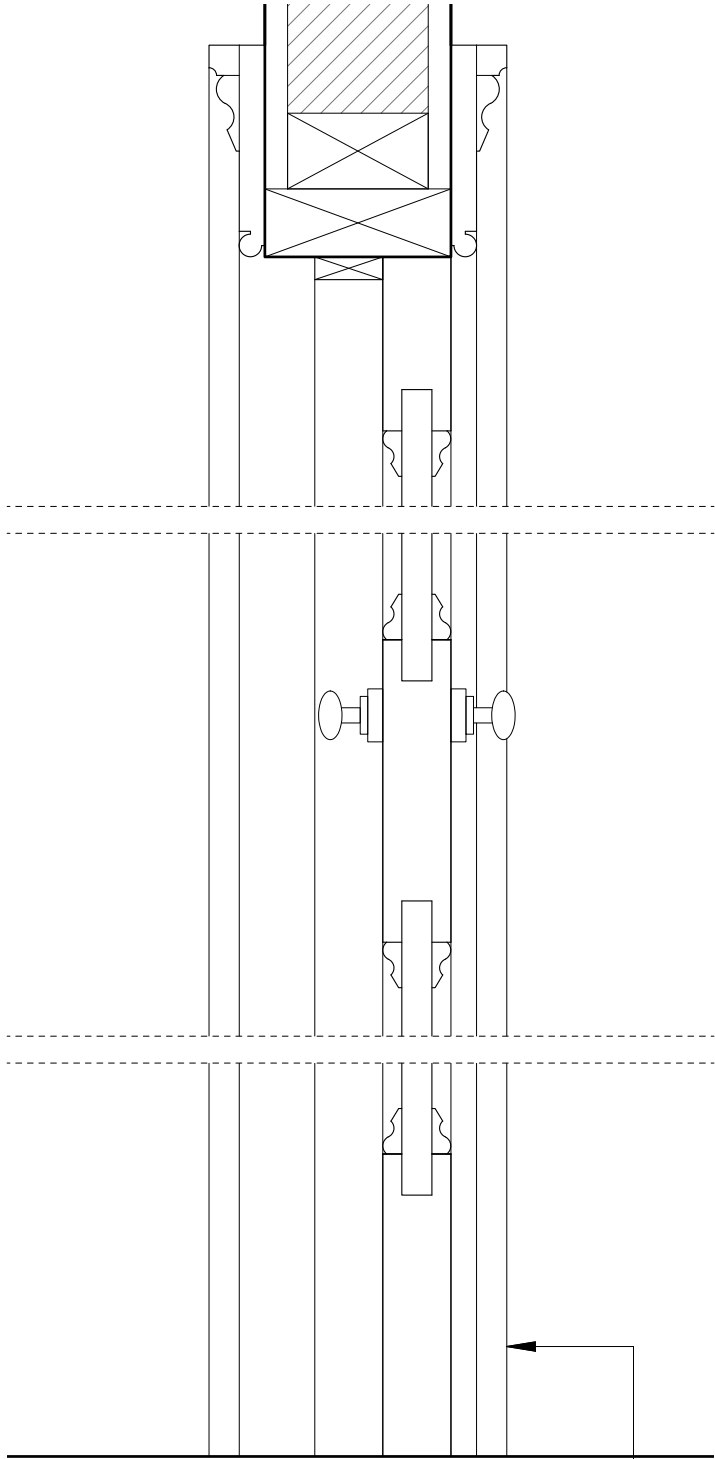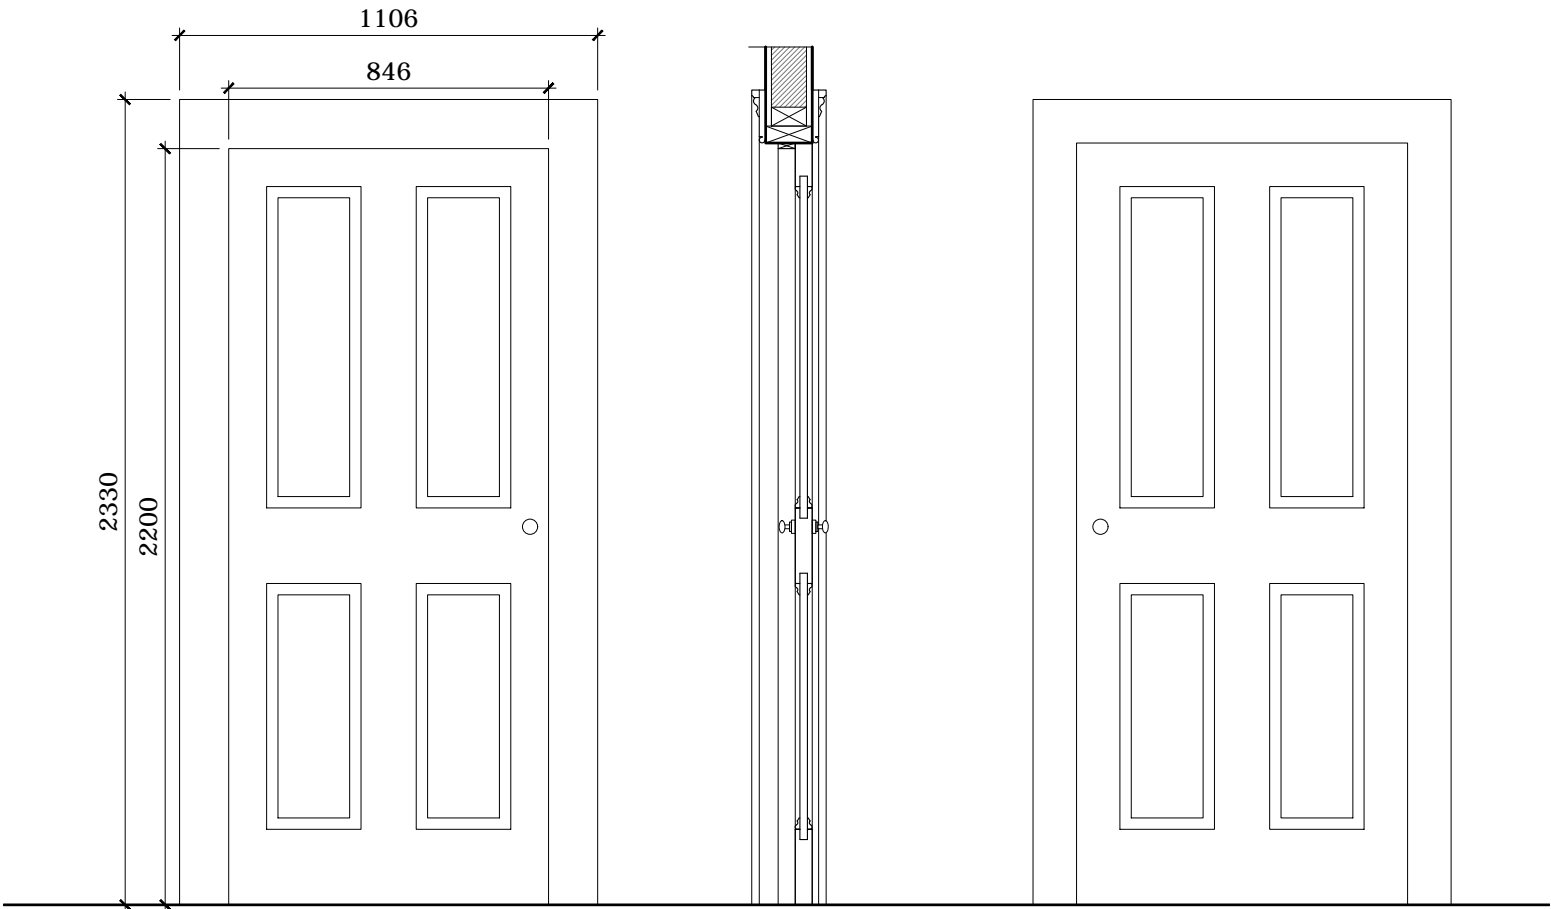

Scale 1:5 @ A3

Plan

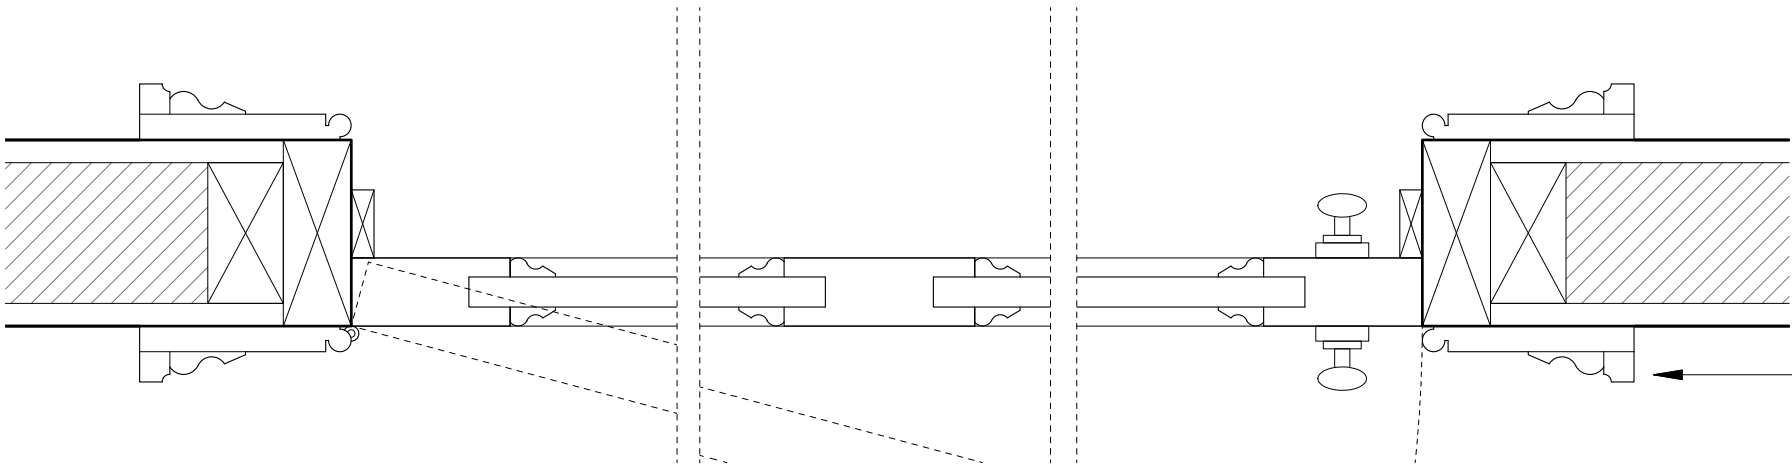

Existing timber door:

Existing jambs and fixed timber frame elements,
White paint finish



REVISION: **C**

PROJECT TITLE

6 SHARPLESHALL STREET

AURAA
STUDIO

www.auraa.studio
info@auraa.studio

1A Chalk Farm Parade
London NW3 2BN

TITLE

FIRST FLOOR
D-13 TIMBER DOOR
DETAIL AS EXISTING

DATE 10.10.2018

SCALE 1/20 & 1/5 @ A3

DRAWN LC / RL

STATUS INFORMATION

DRG No 1801_EX_760

REV: **C**