
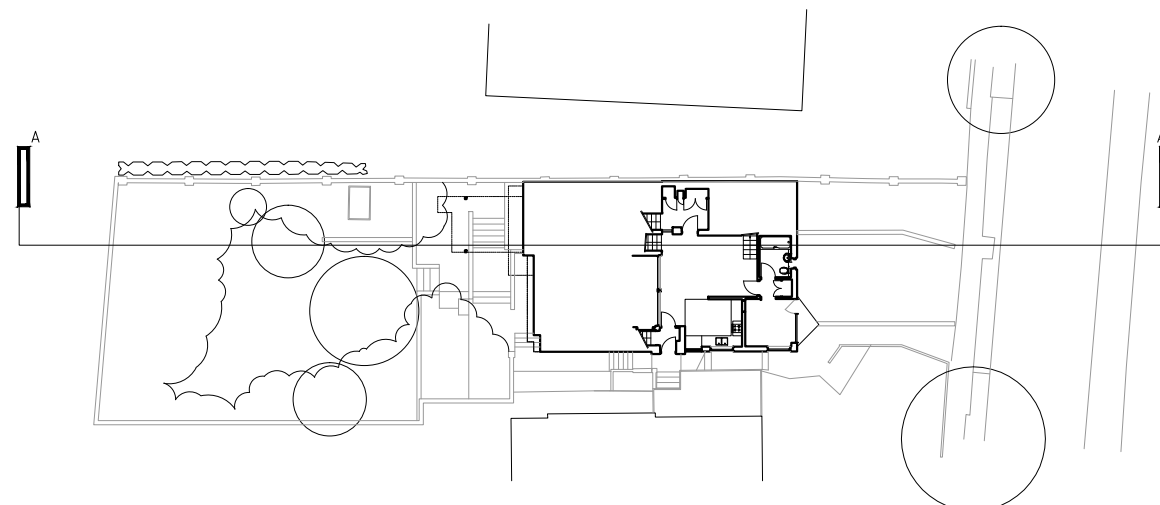


do not scale: all dimensions to be checked on site  
 designer to be notified of any discrepancies  
 copyright kennedytwaddle architectural design

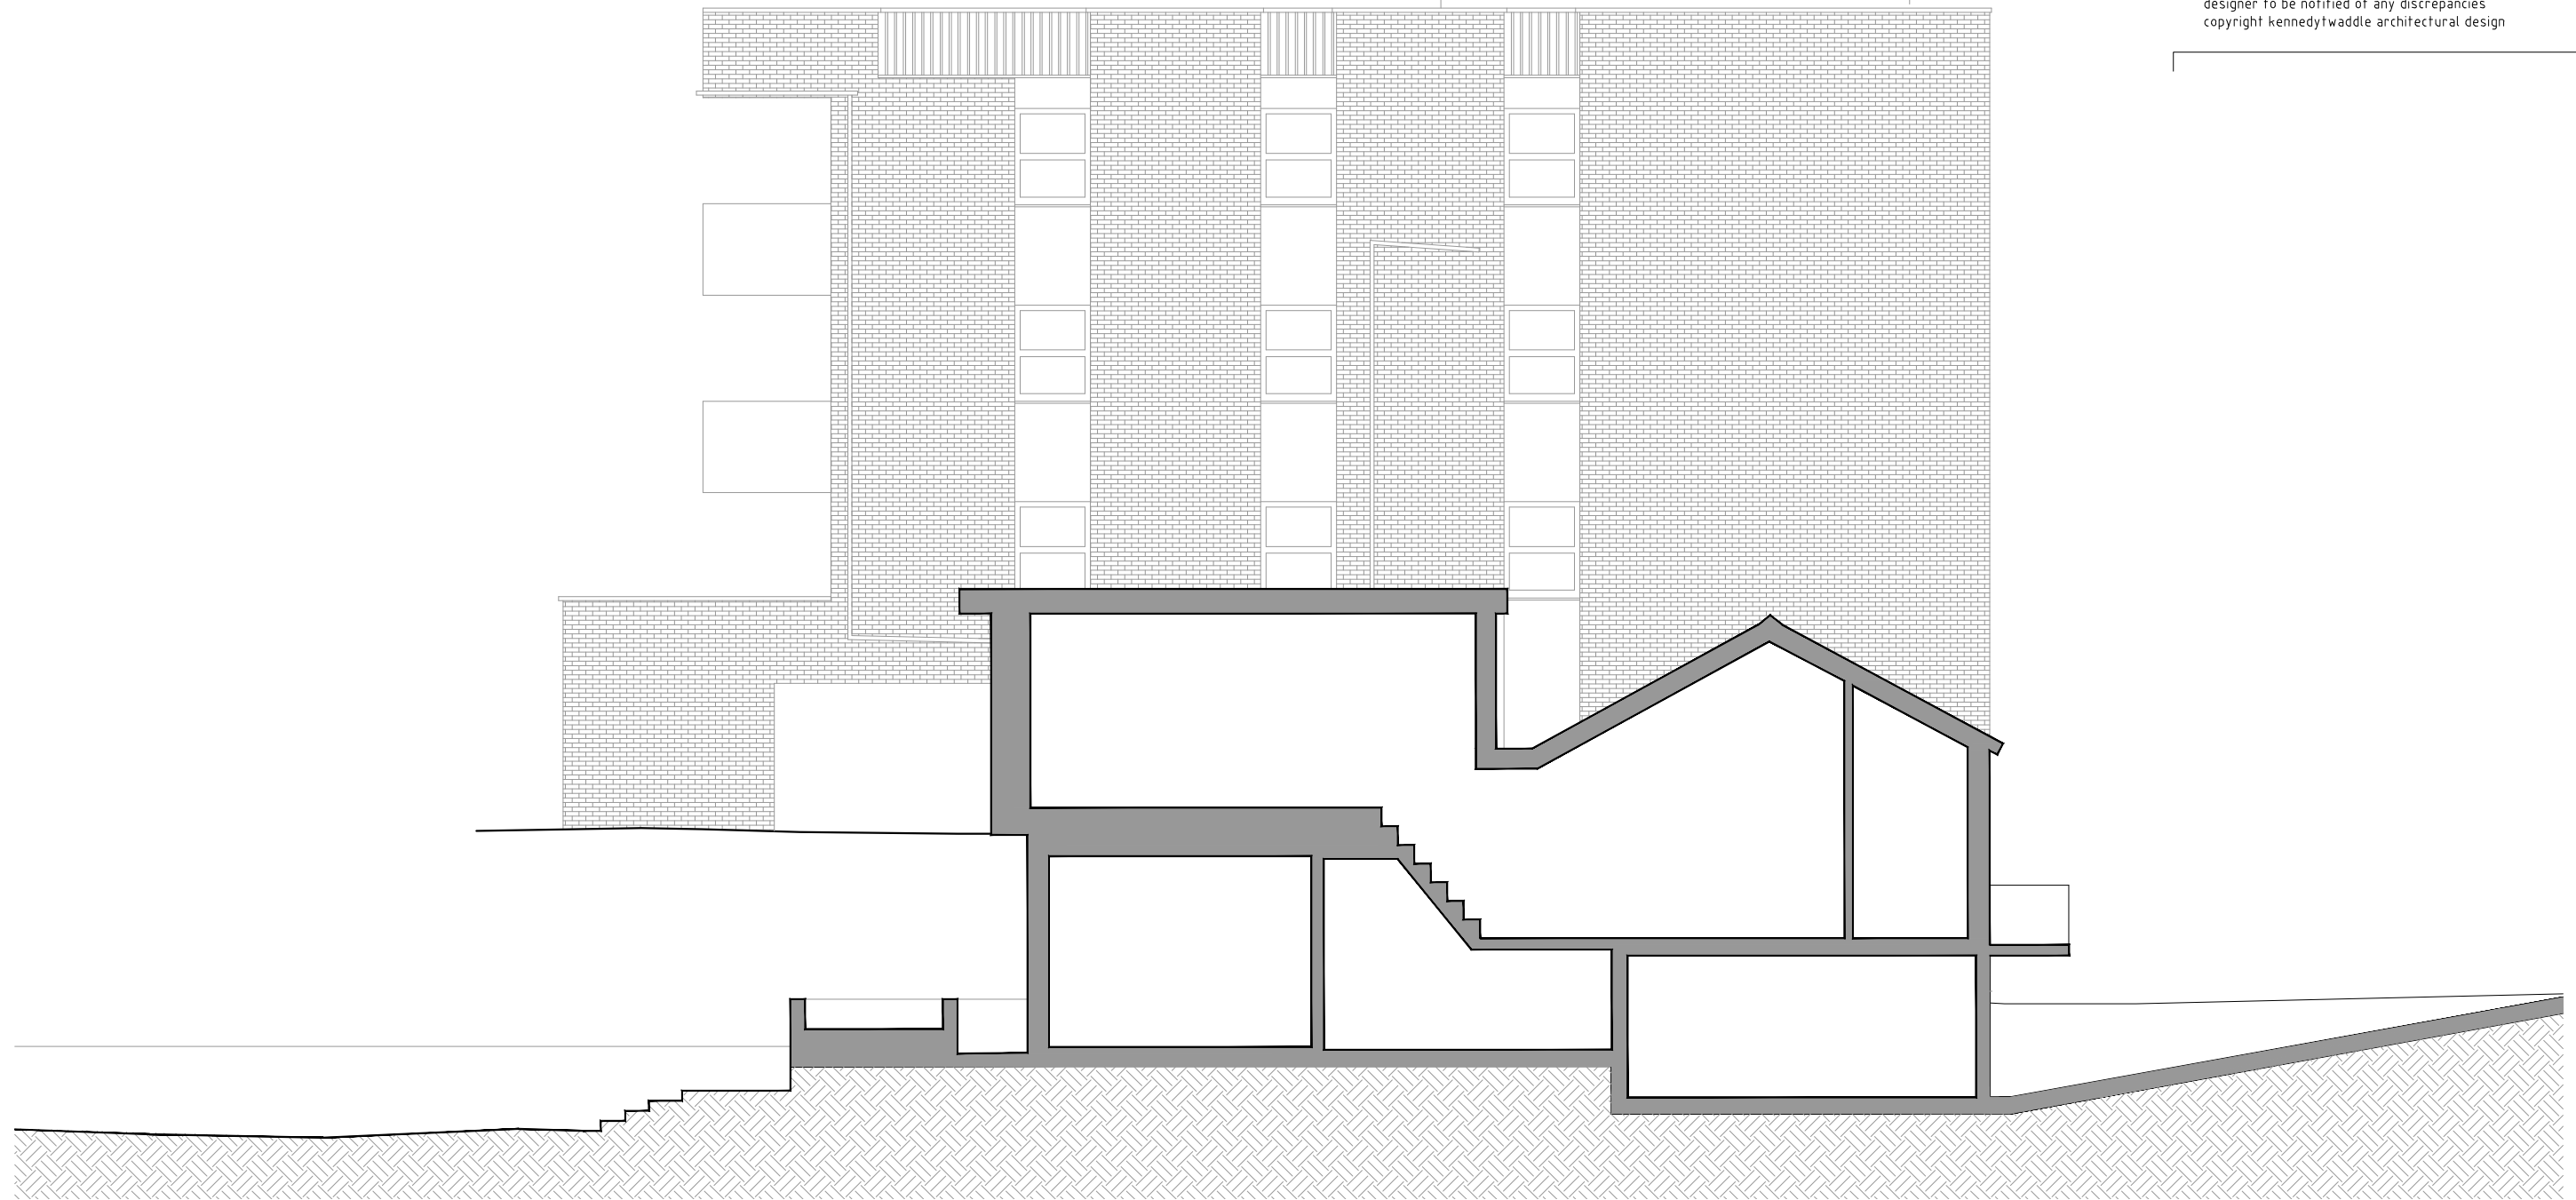

Issue	Date	Description	Drawn	Checked
B	06/11/18	Re-issued for Planning (Background amended)	IO	CT
A	25/09/18	Issued for Planning	IO	CT

**kennedytwaddle** **RIBA** Chartered Practice

Project  
 9 Lyndhurst Terrace NW3 5QA  
 Client  
 Ms. Pushpa Gulhane & Mr. David Smith  
 Title  
 Existing Section AA

Scale	Date	Job Number	Type	Drwg Number	Issue
1:100 @ A3	JUNE 2018	KT/NW3/03	150	001	B

