



do not scale: all dimensions to be checked on site  
 designer to be notified of any discrepancies  
 copyright kennedytwaddle architectural design

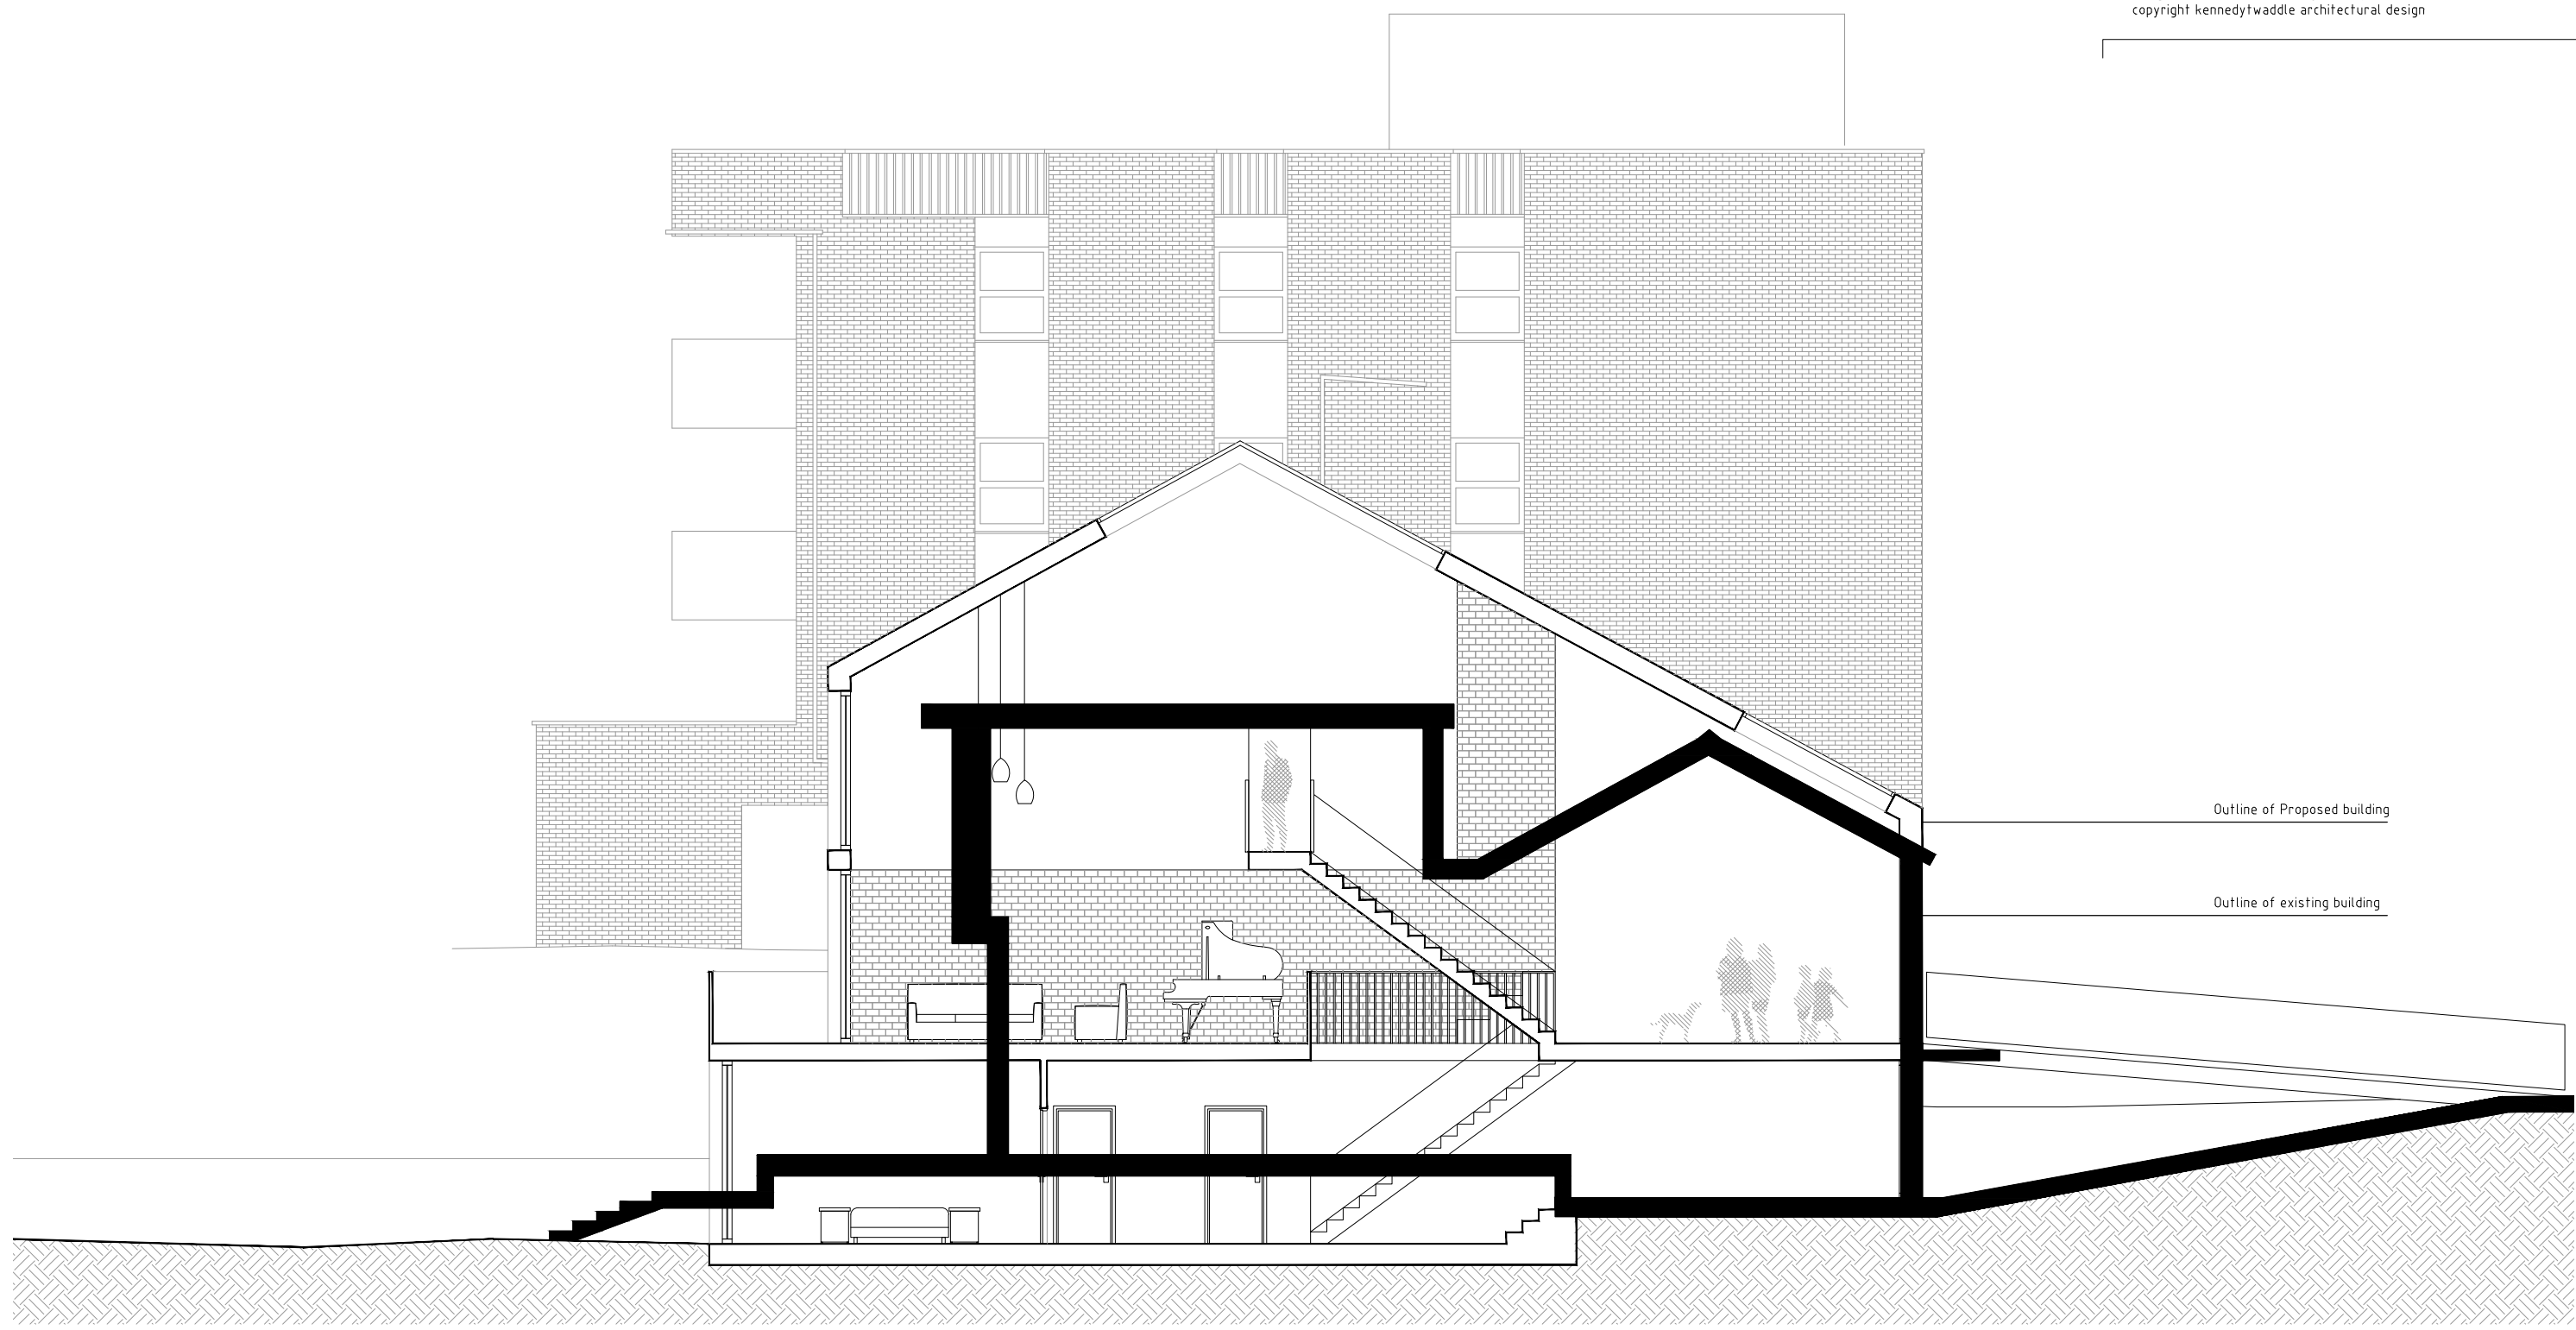

Outline of Proposed building

Outline of existing building

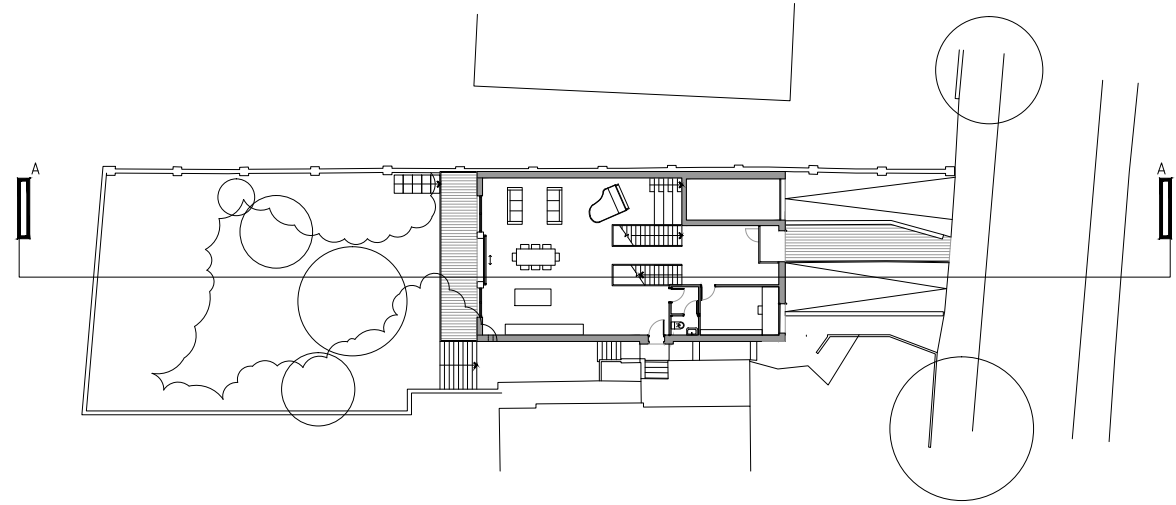

Issue	Date	Description	Drawn	Checked
A	06/11/18	Issued for Planning	IO	CT

**kennedytwaddle** RIBA Chartered Practice

Project: 9 Lyndhurst Terrace NW3 5QA  
 Client: Ms. Pushpa Gulhane & Mr. David Smith  
 Title: Proposed Section AA for Basement Comparison

Scale	Date	Job Number	Type	Drwg Number	Issue
1:100 @ A3	JUNE 2018	KT/NW3/03	SK	001	A

