
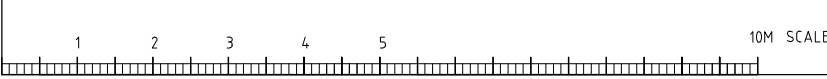


+ 99.27

+ 99.22

+ 99.26

do not scale: all dimensions to be checked on site
designer to be notified of any discrepancies
copyright kennedytwaddle architectural design

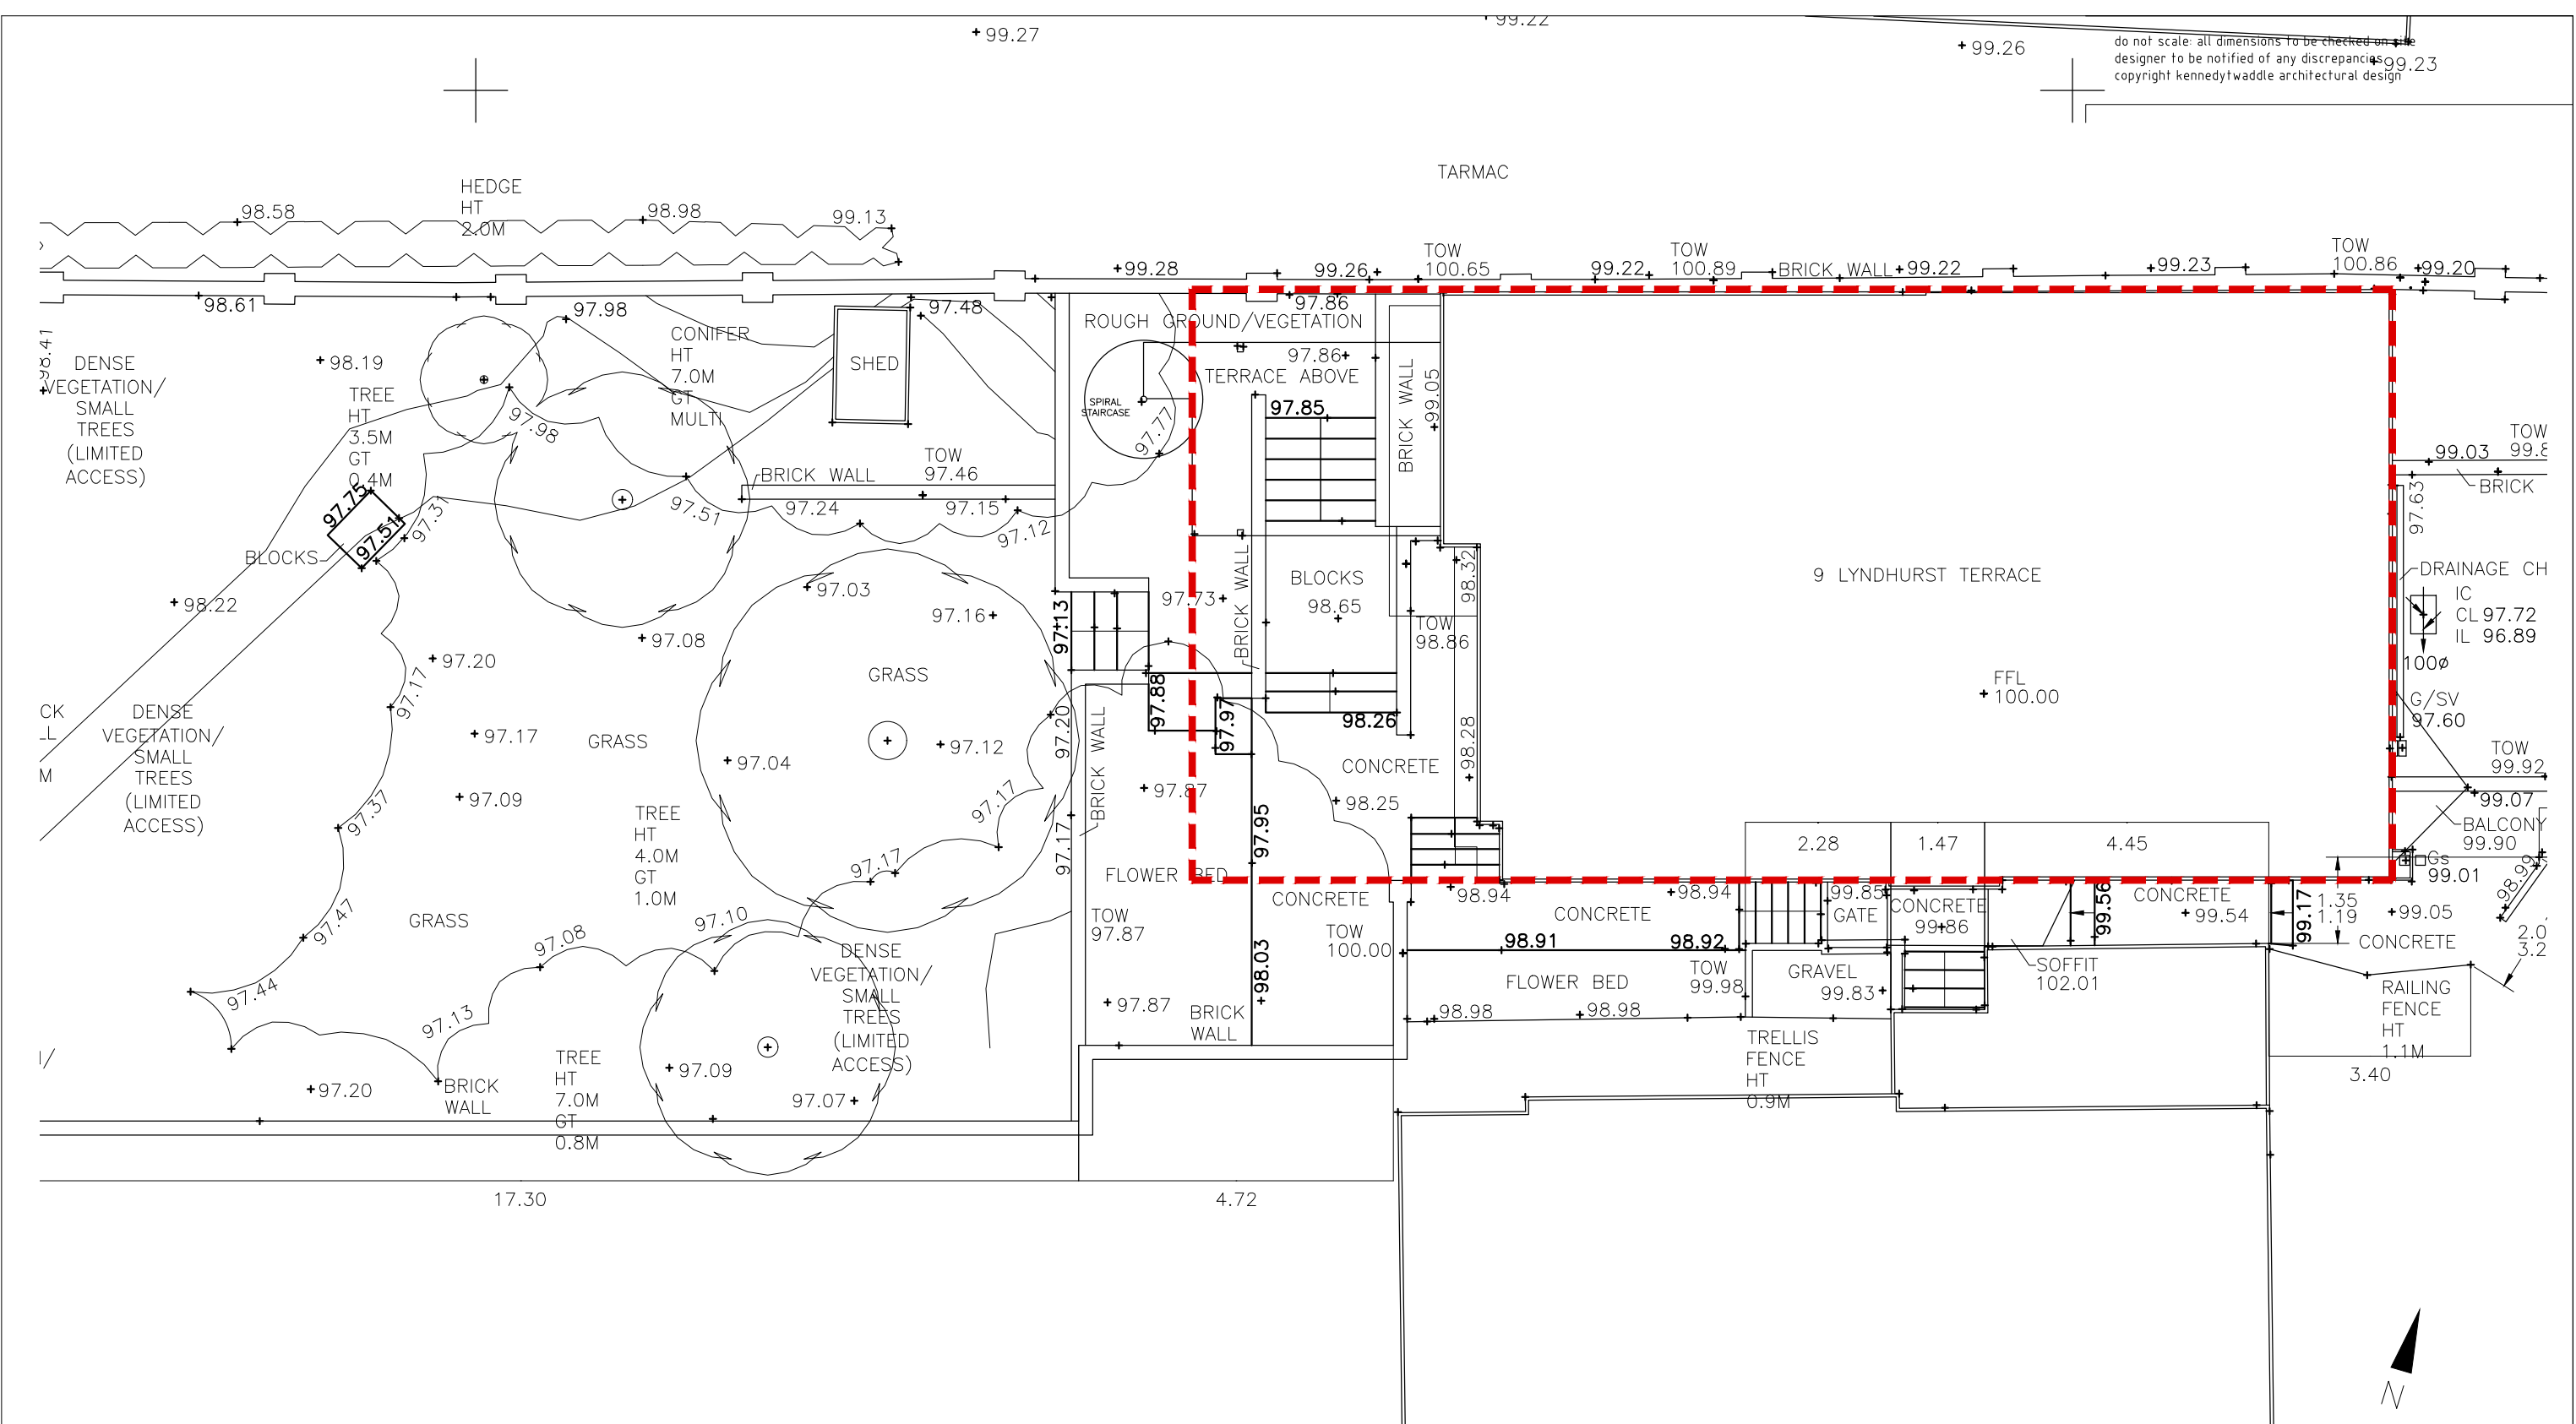

A	06/11/18	Issued for Planning	IO	CT
Issue	Date	Description	Drawn	Checked

kennedytwaddle **RIBA**
Chartered Practice

Project
9 Lyndhurst Terrace NW3 5QA
Client
Ms. Pushpa Gulhane & Mr. David Smith
Title
Outline of Proposed Building

Scale	Date	Job Number	Type	Drwg Number	Issue
1:100 @ A3	JUNE 2018	KT/NW3/03	SK	002	A