

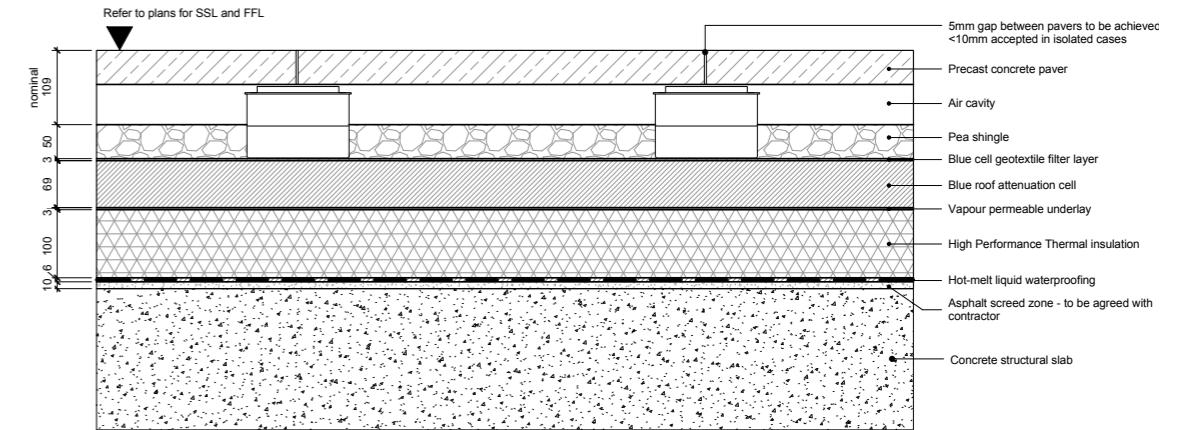


Planning Condition 03, Part C - Roof Terraces


4.3 Level 05 Office Terrace Paving

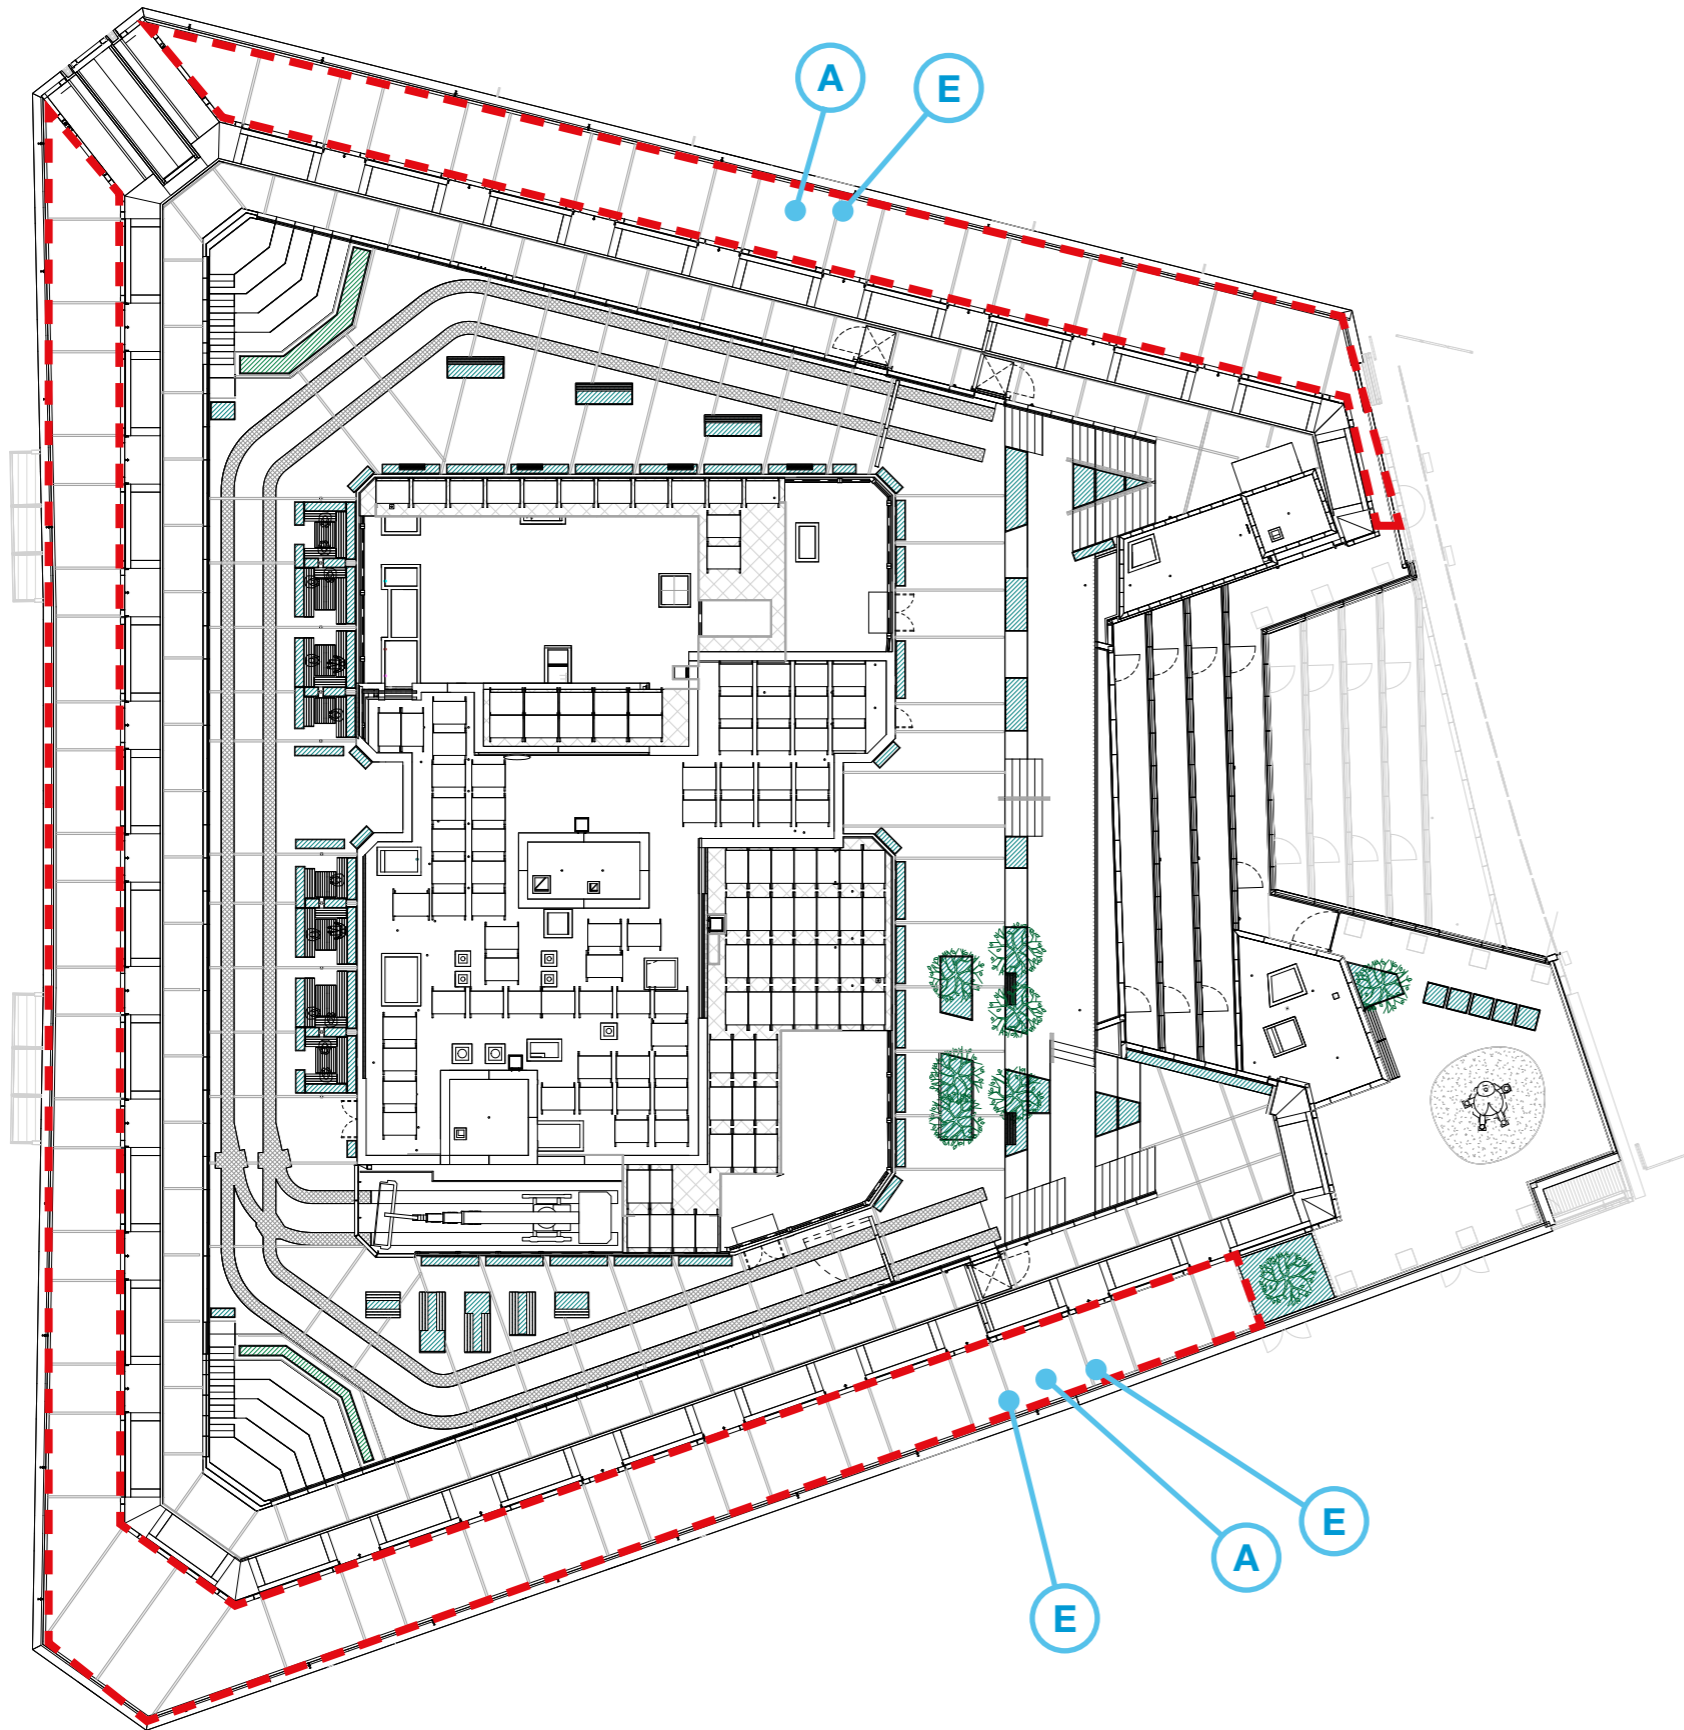


Typical buildup section

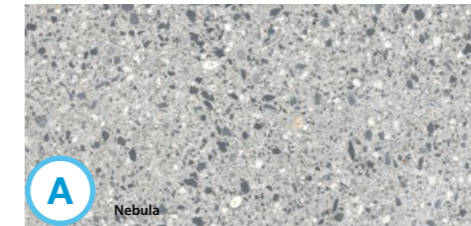

Marshall's Celestia Nebula

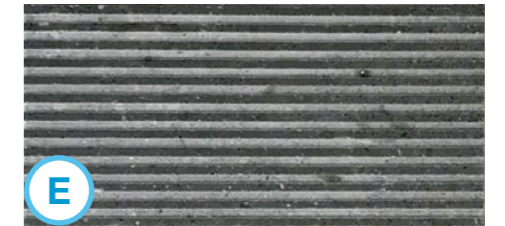



GD Stone Urban Grey Ribbed

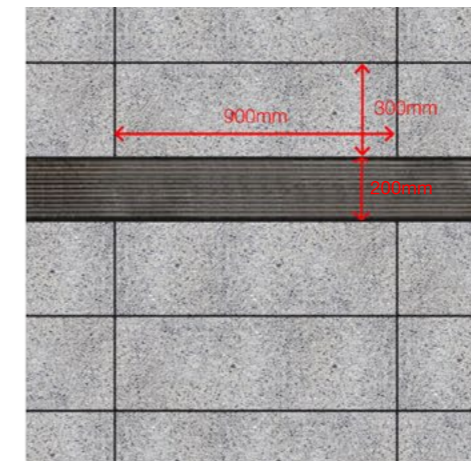


Typical paving grid arrangement

Planning Condition 03, Part C - Roof Terraces

4.4 Level 05 Residential Terrace Paving

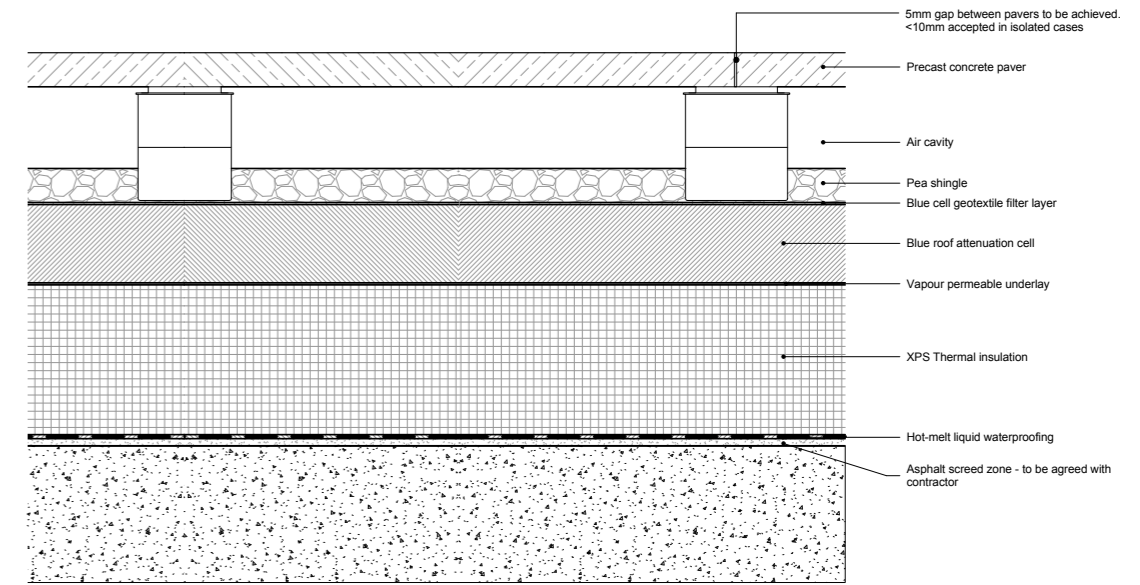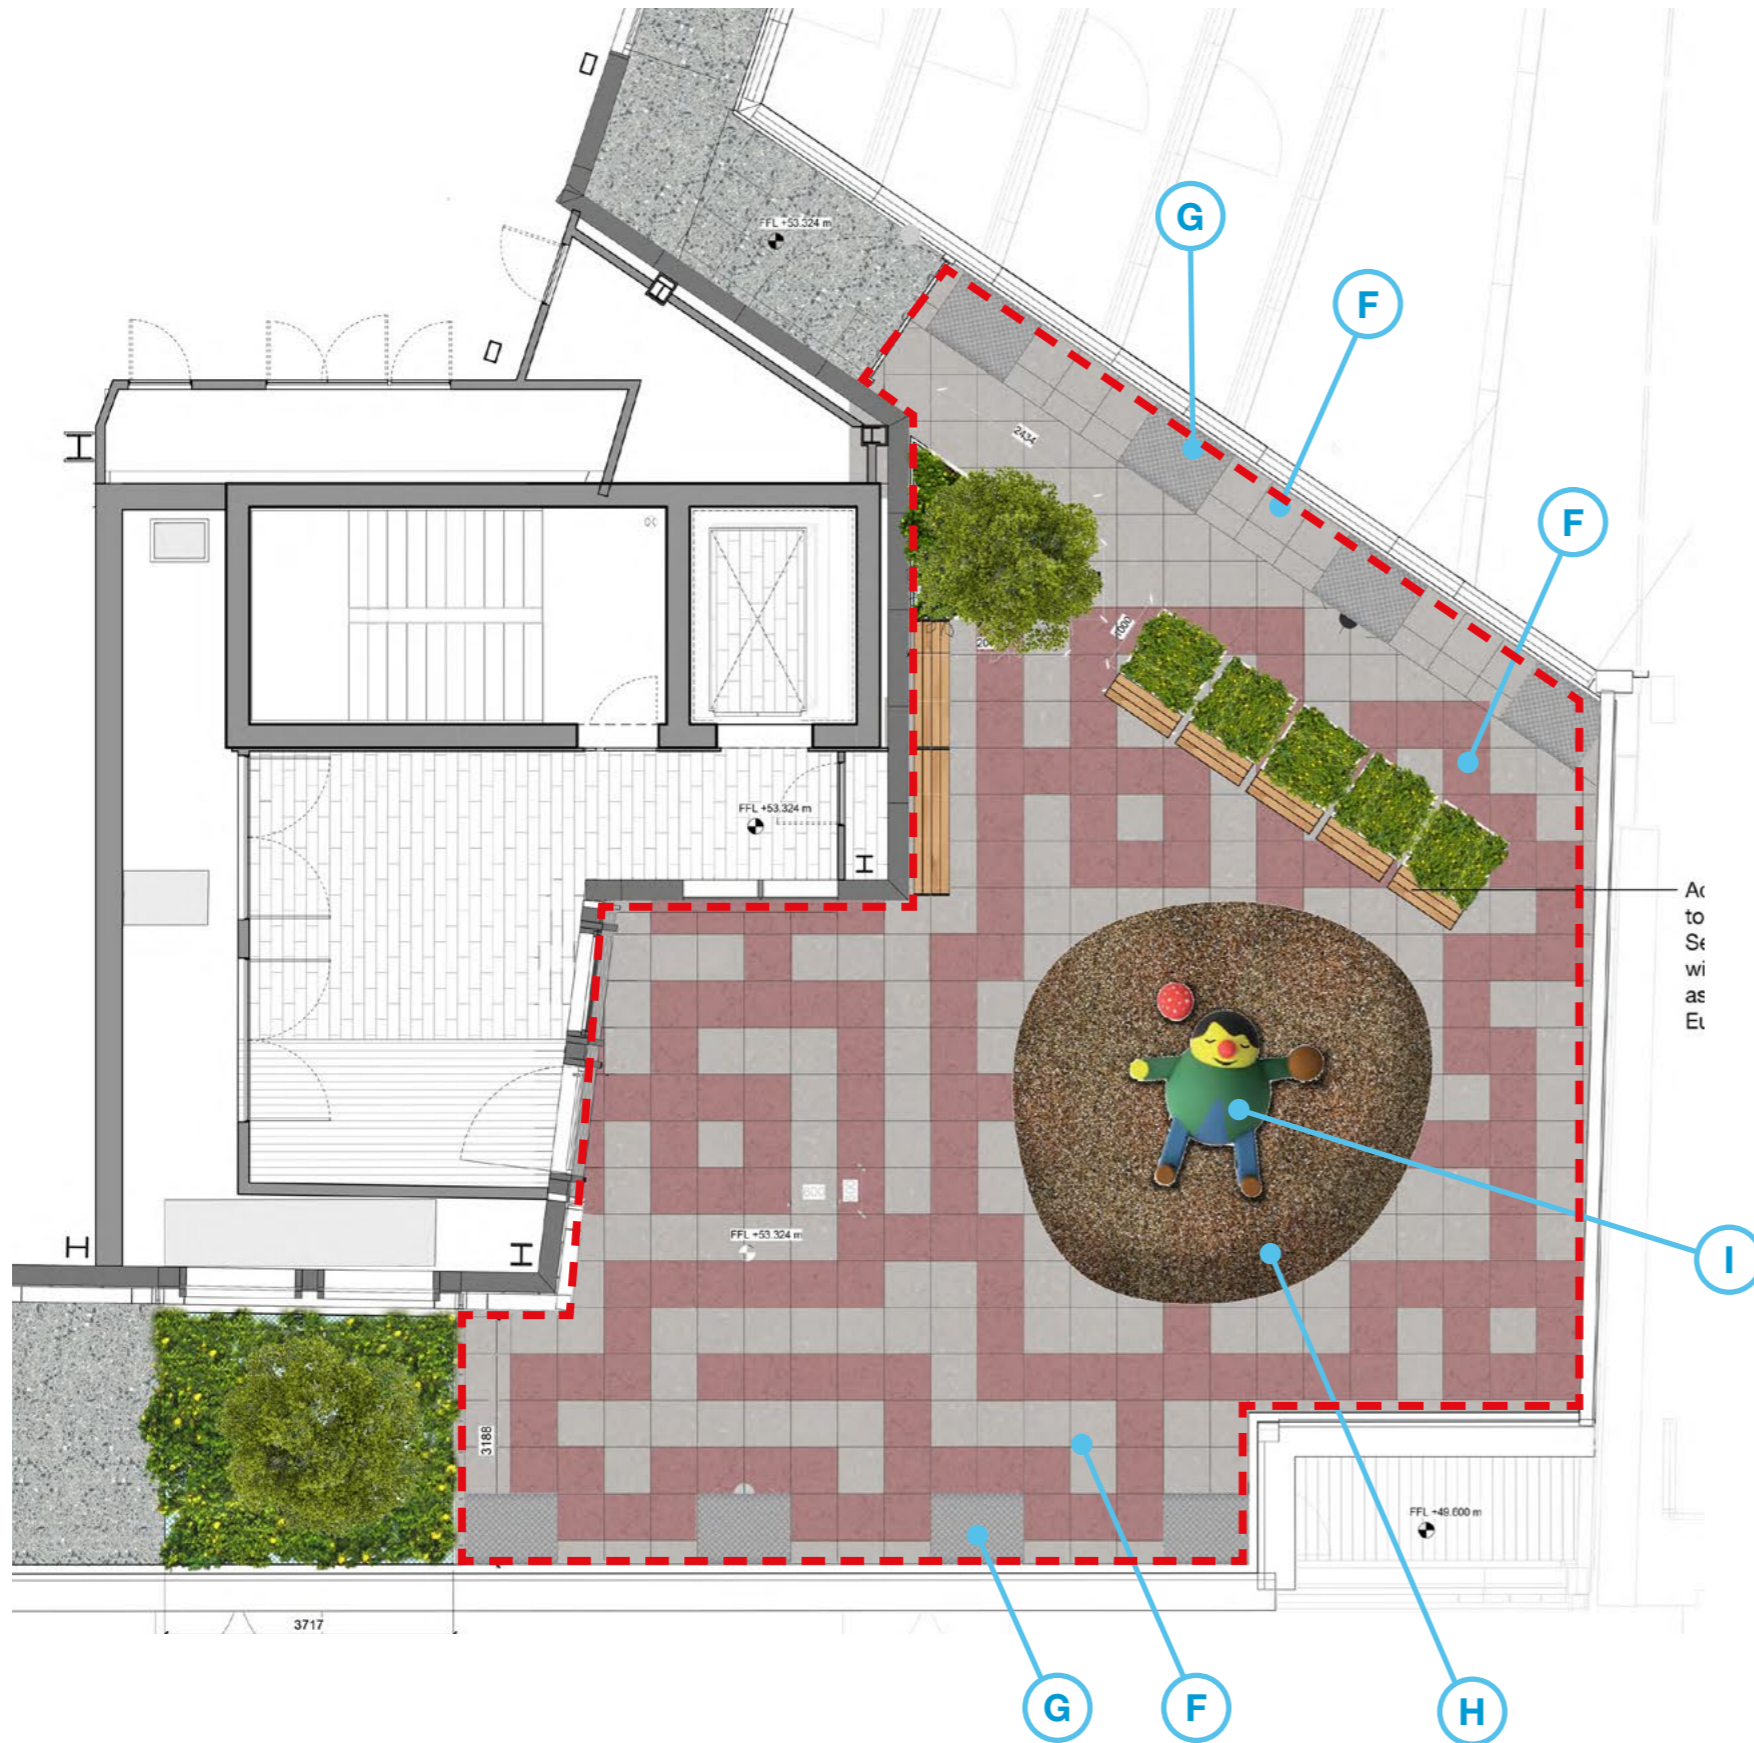


Typical buildup section

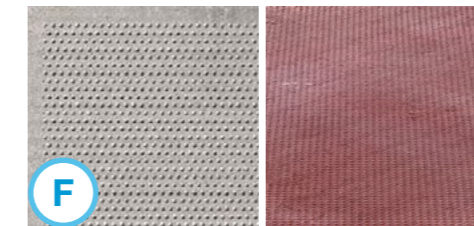

F Charcon British Standard concrete




G Open metal cover to davit plinths at L05

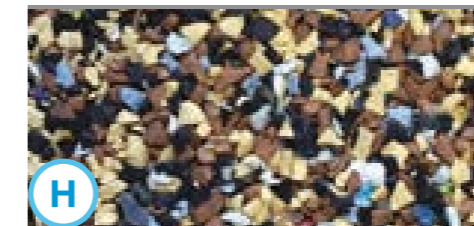


H Playtop rubber surfacing 'sand' colour



I Playtop *Sleeping Farmer*, refer to part 8.0 for provision of children play equipment

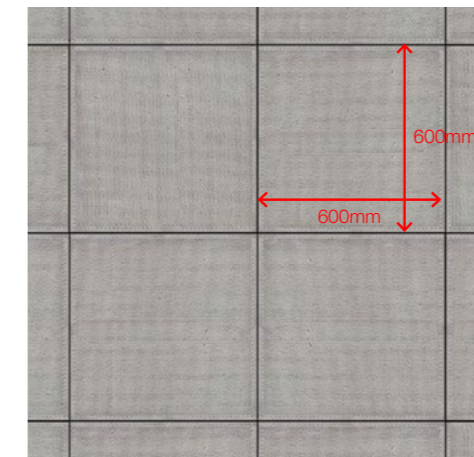


Typical paving grid arrangement

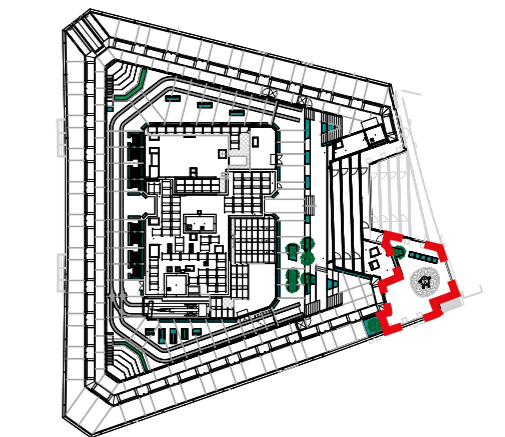


Context Plan

Planning Condition 03, Part C - Roof Terraces

4.4 Residential Levels 01 to 07 Winter Gardens Decking

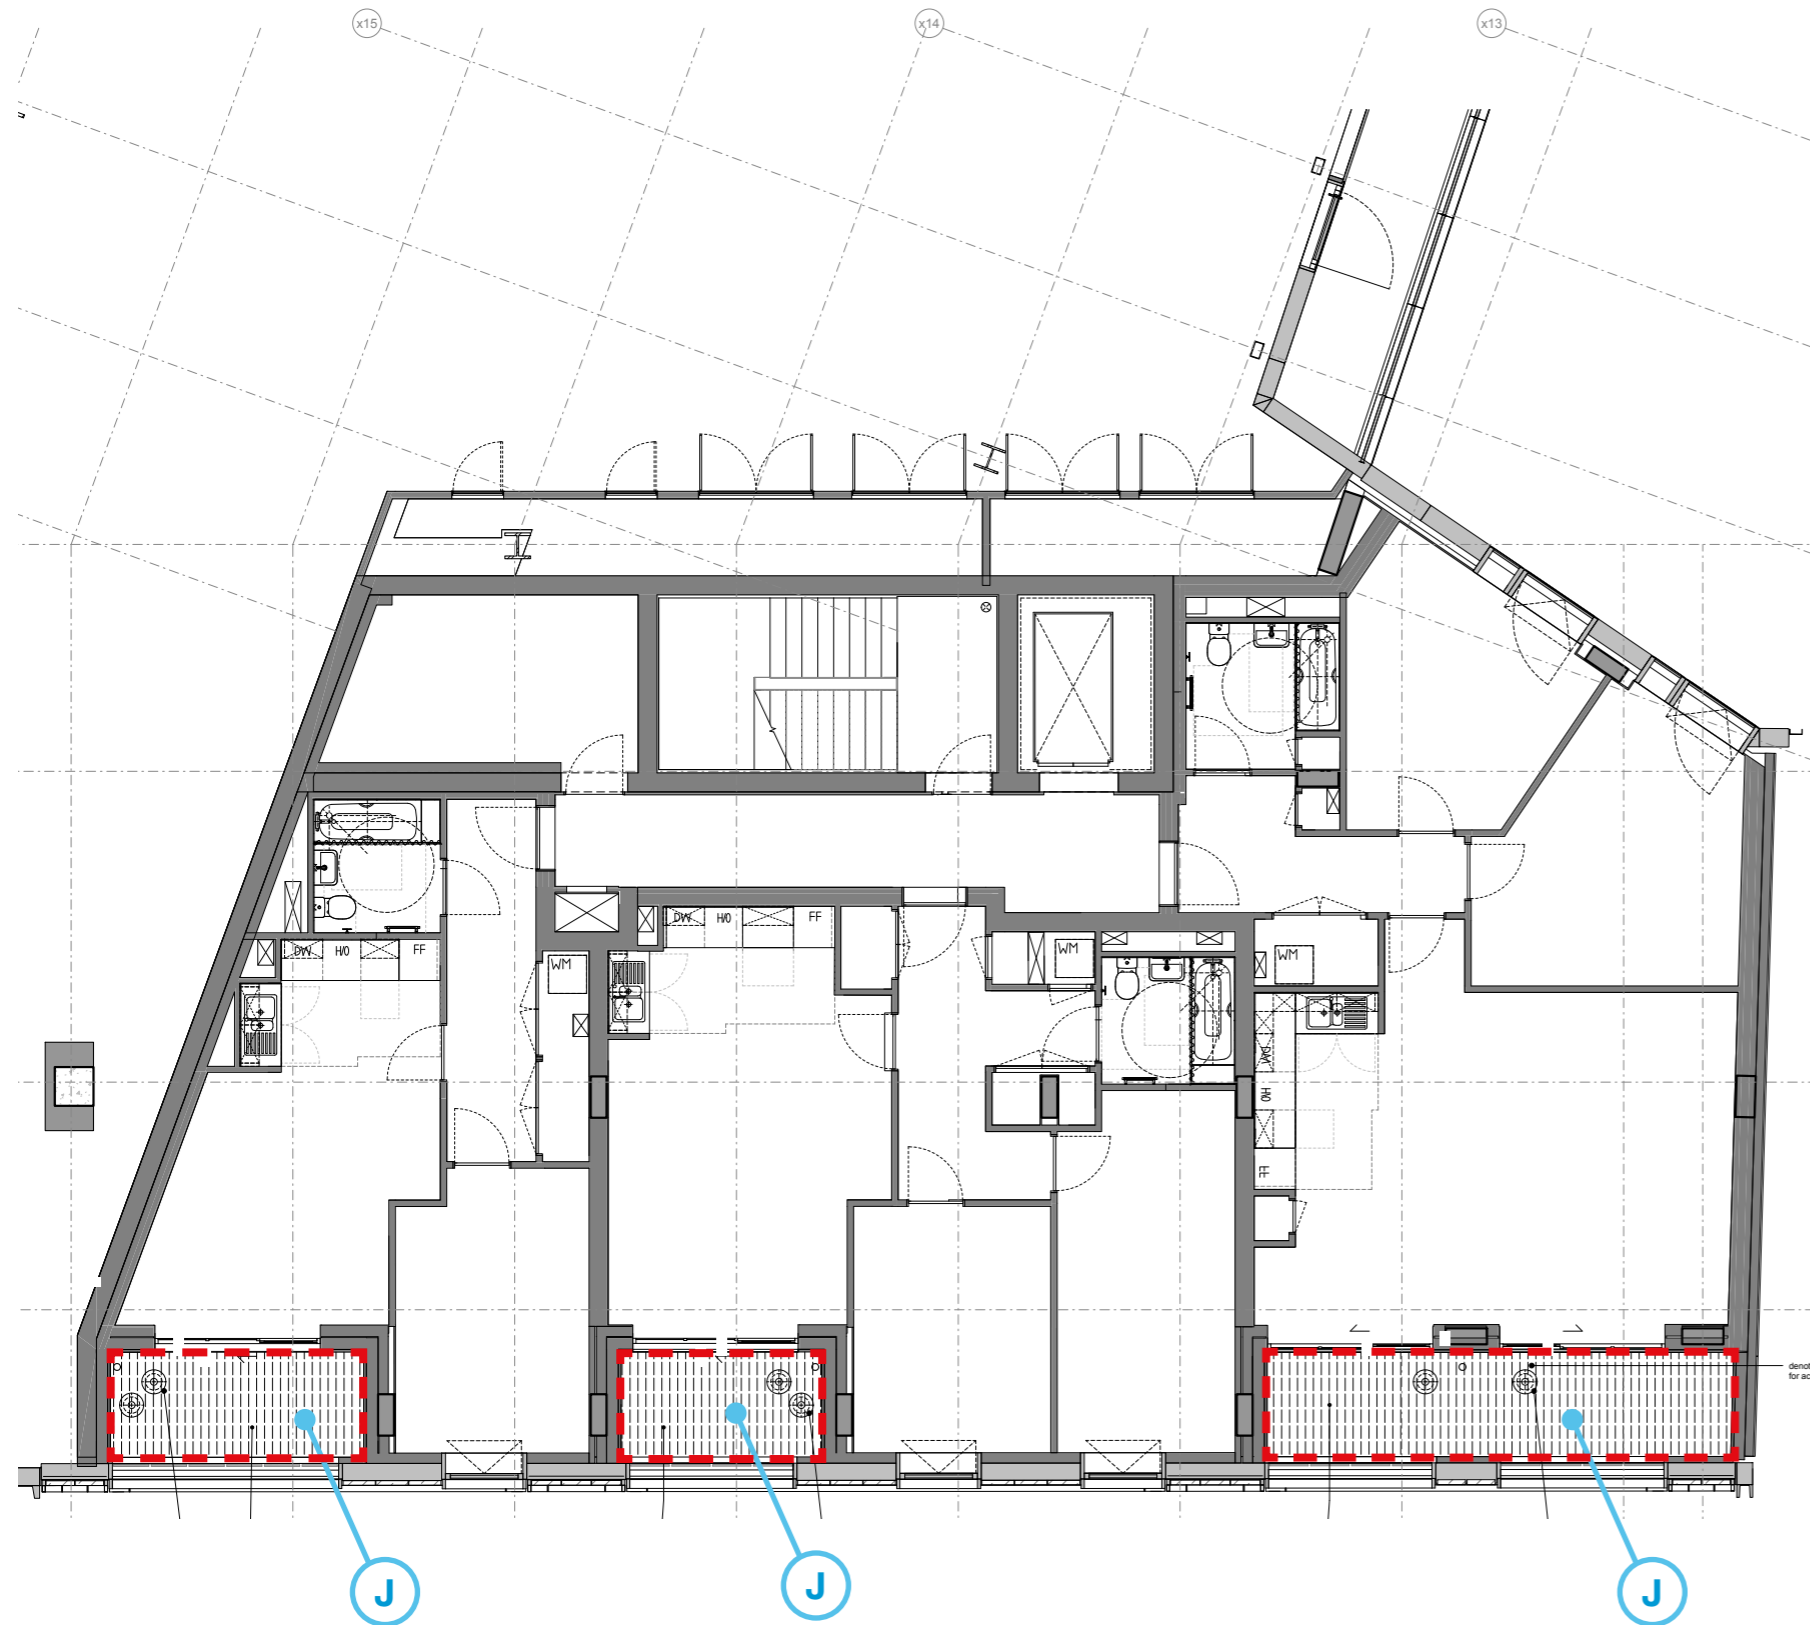


Refer to plans for SSL and FFL

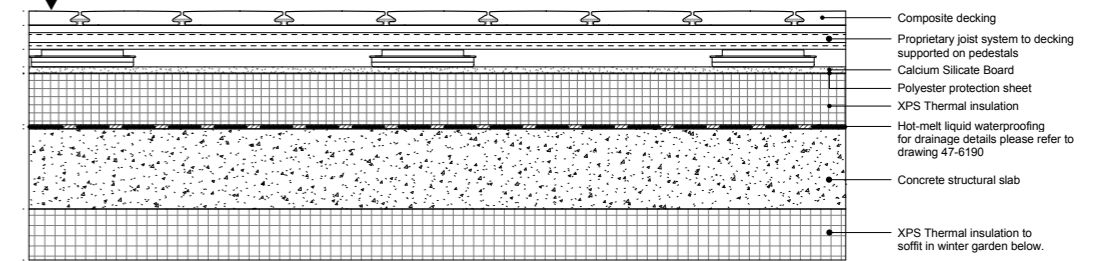

Typical buildup section





Ecodek Dark Brown

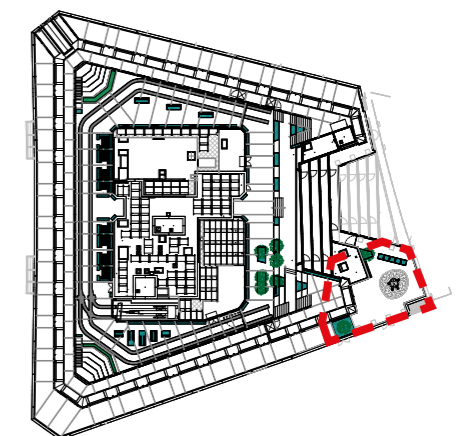


Context Plan

Planning Condition 03, Part C - Roof Terraces


4.5 Level 09 Office and Public Terrace Paving

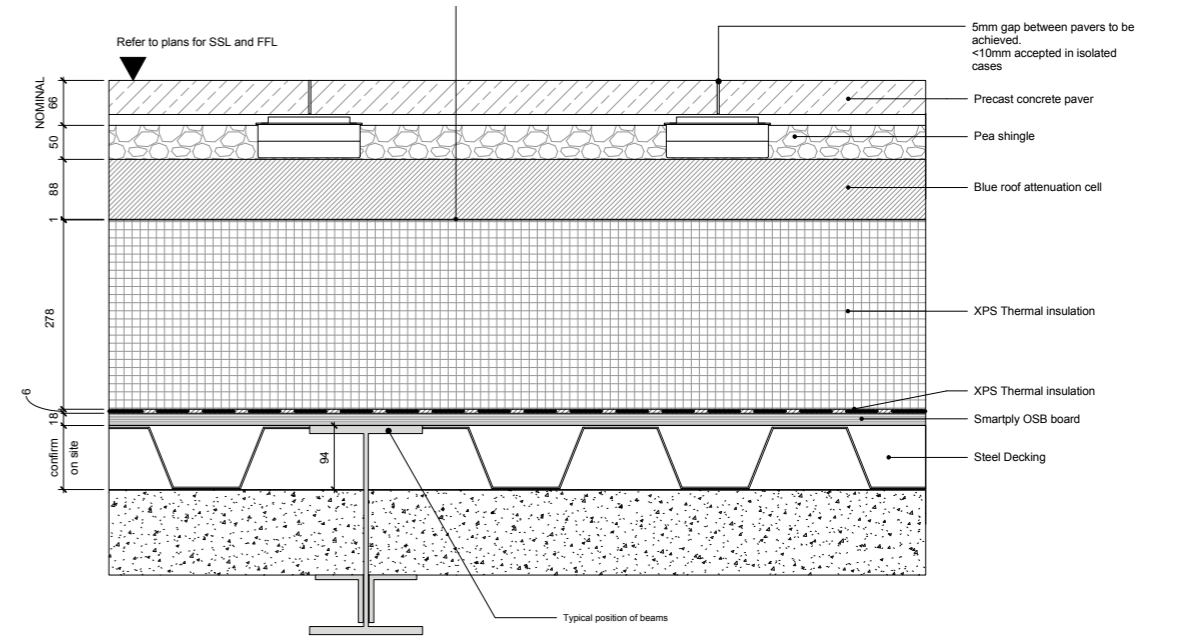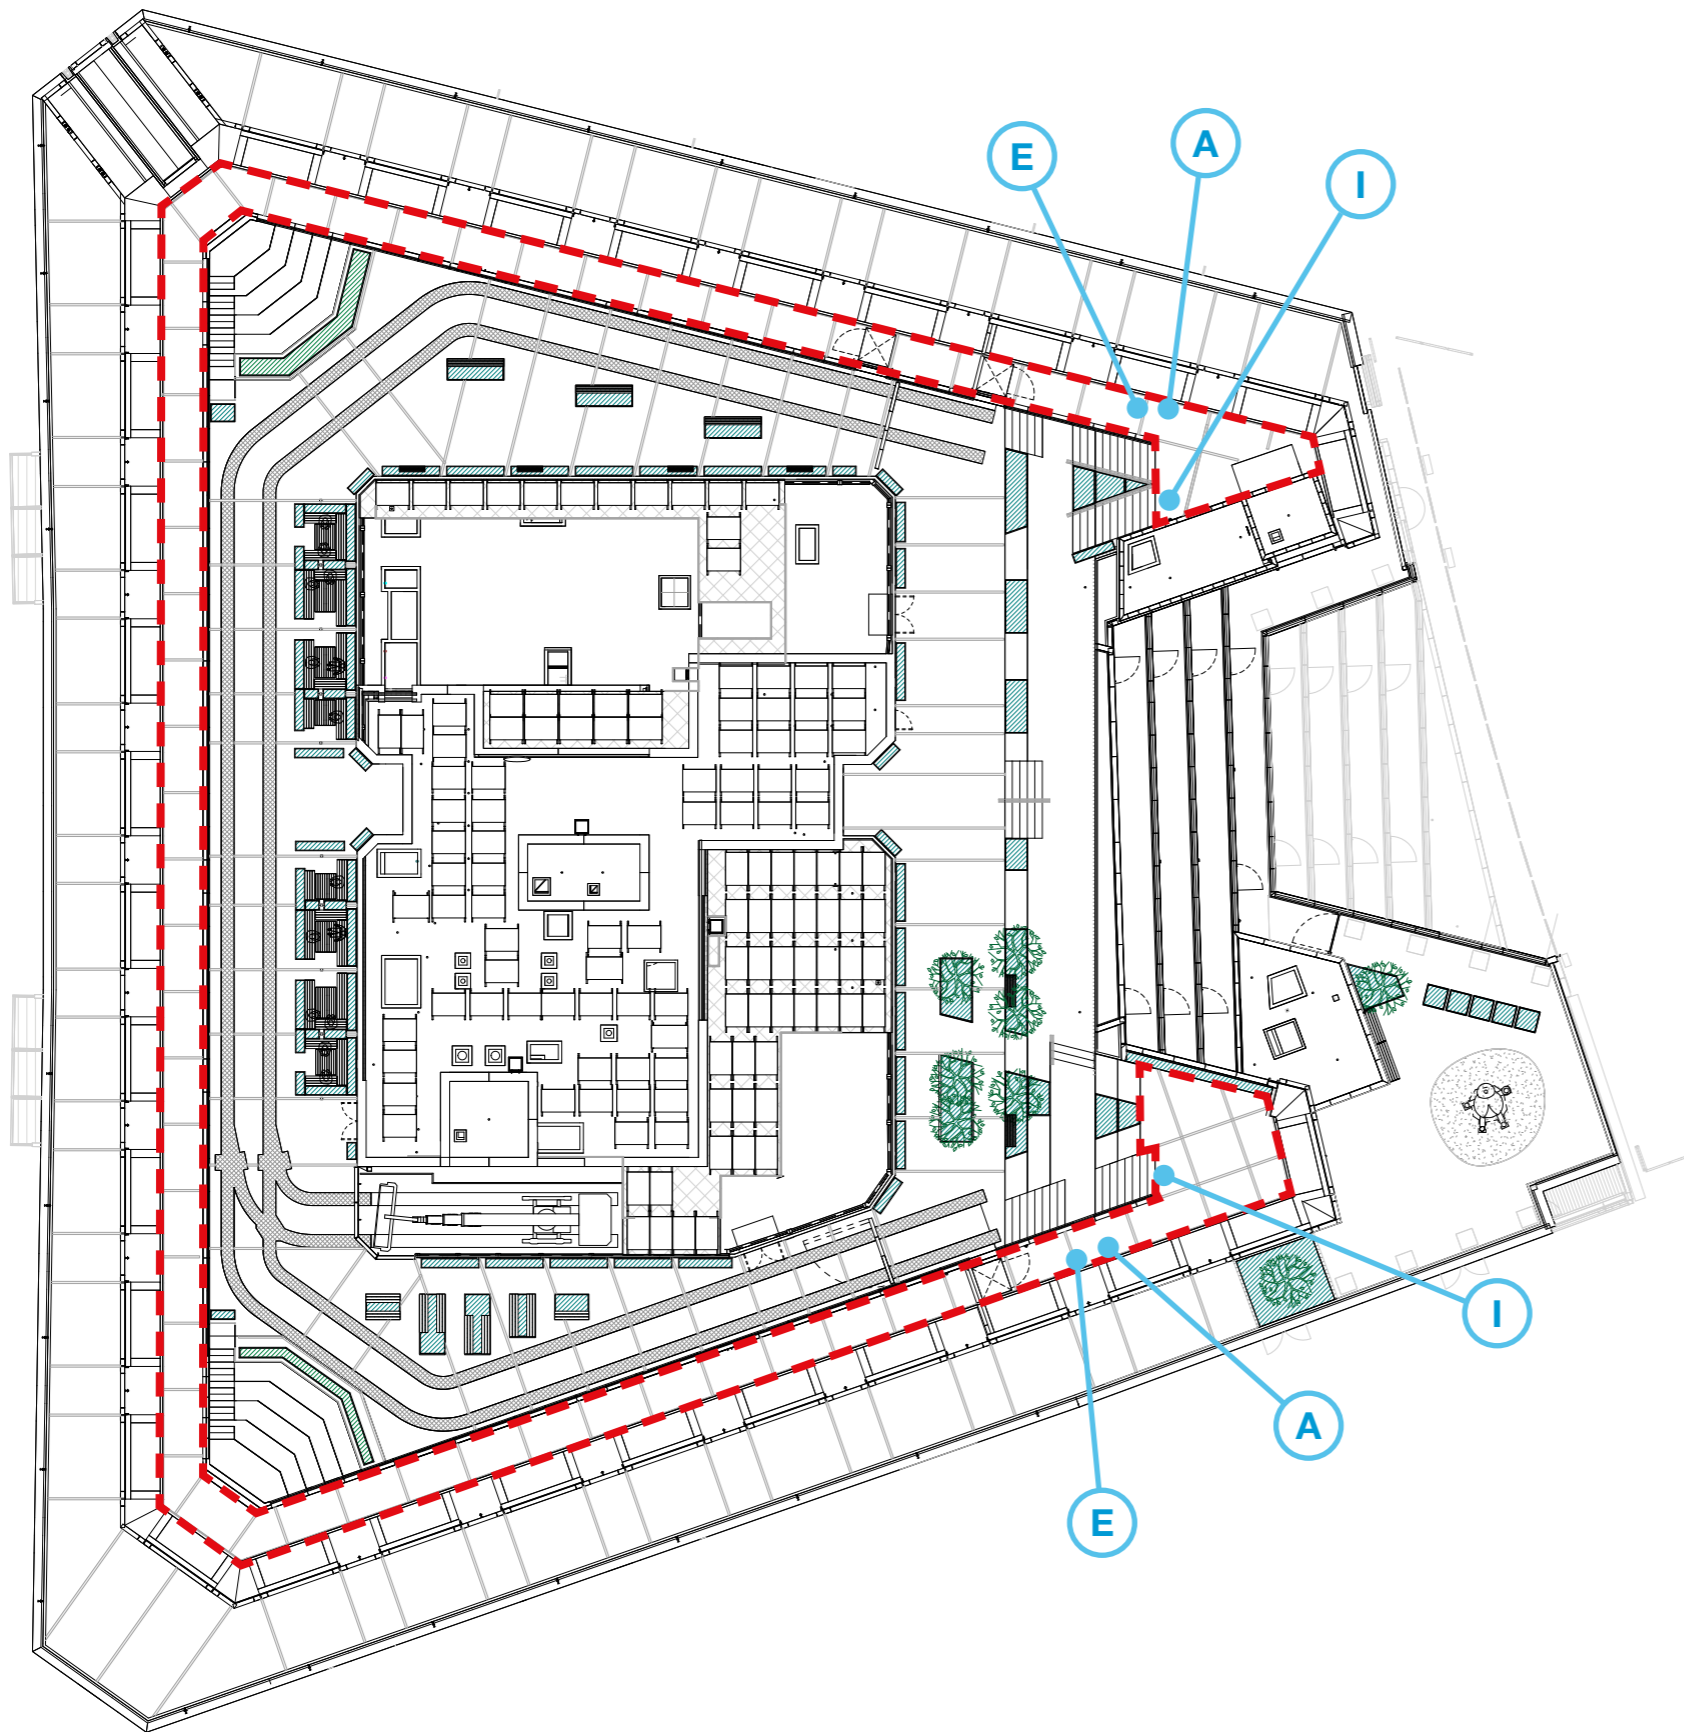


Typical buildup section

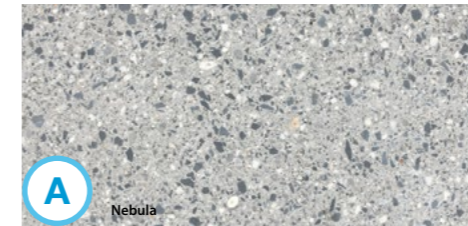


A Marshalls Celestia Nebula

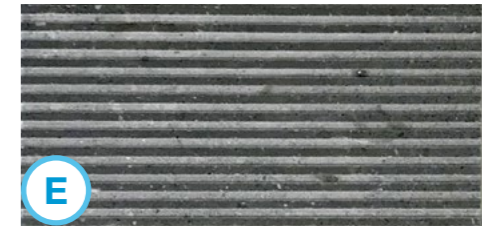

E GD Stone Urban Grey Ribbed

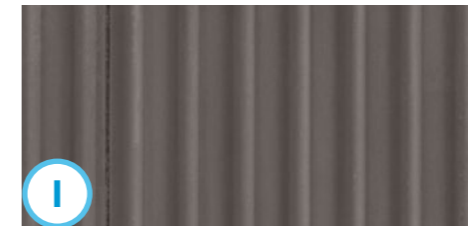

I Hazard warning tactile paving

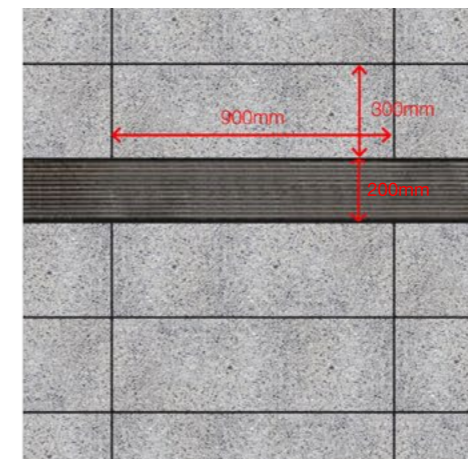

Typical paving grid arrangement