


dormer window – plan section /jamb detail


- window dpm
- breather membrane
- vapour control layer

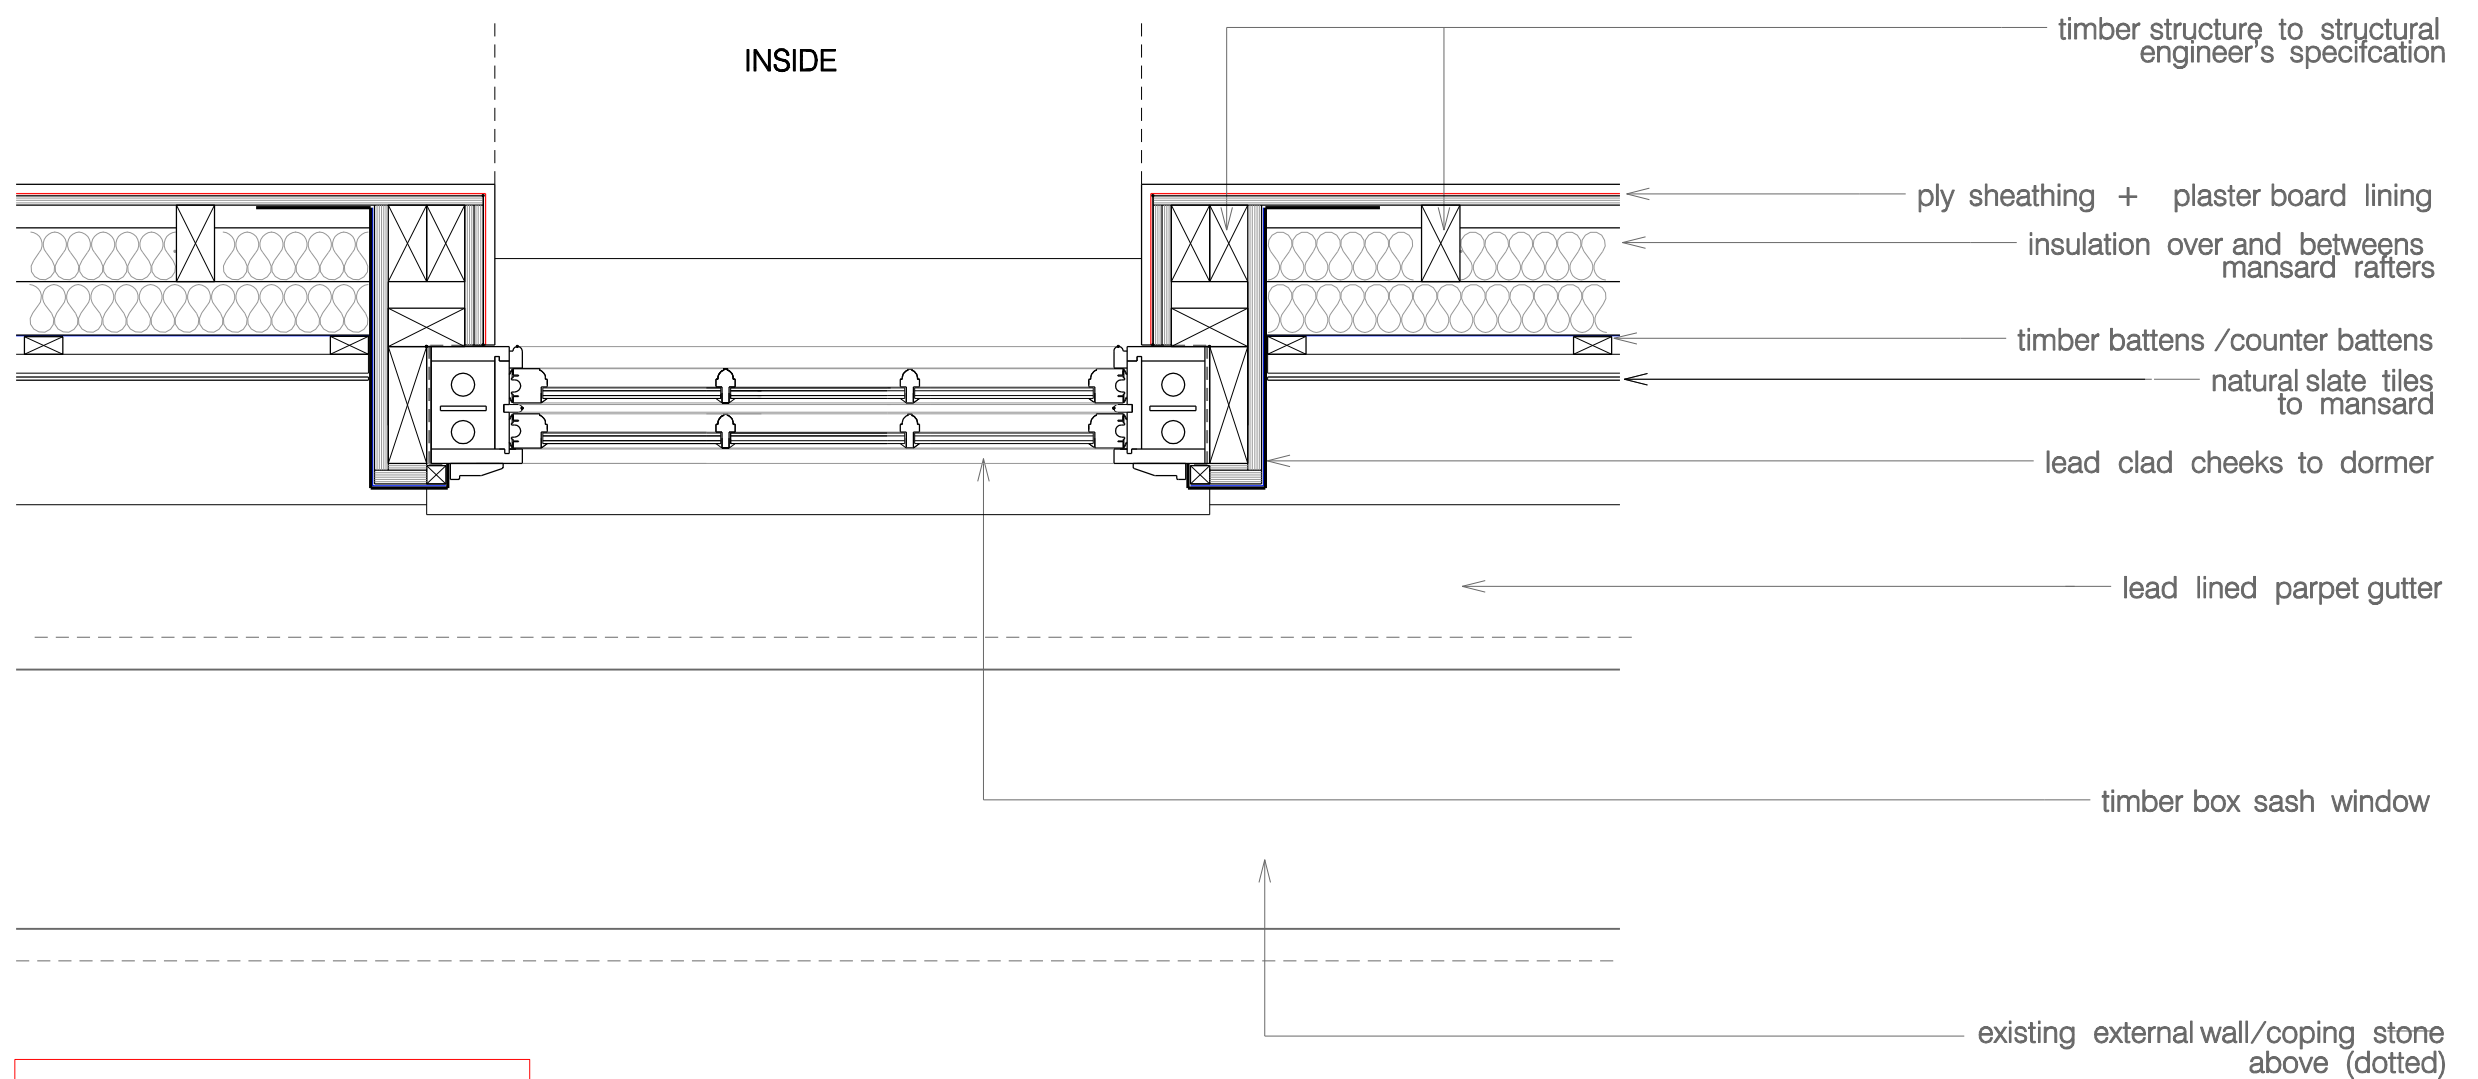

see also drawings:
 frs-d-101 : section (head and cill)
 frs-d-102 – elevation

Rev	Notes	Date
A	cheek detail amended / made slimmer	31.10.18.

- all dimensions are to be checked on site and any discrepancies reported to the architect
 - architect to be informed of any additional information required
 - do not scale this drawing
PLANNING

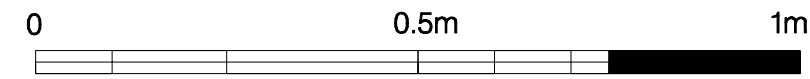

WORKS
 ARCHITECTURE

16 UPPER MONTAGU STREET
 LONDON W1H 2AW
 020 7224 8750
 WWW.WORKSARCHITECTURE.COM

Project:
 11a/b fitzroy square

Title:
 dormer window detail – plan section /jamb

Date: 31.10.18	Drawn: dh	Scale: 1:10@a3	Drawing Number: frs-d-100	Revision: A
-------------------	--------------	-------------------	---------------------------------	----------------