



U

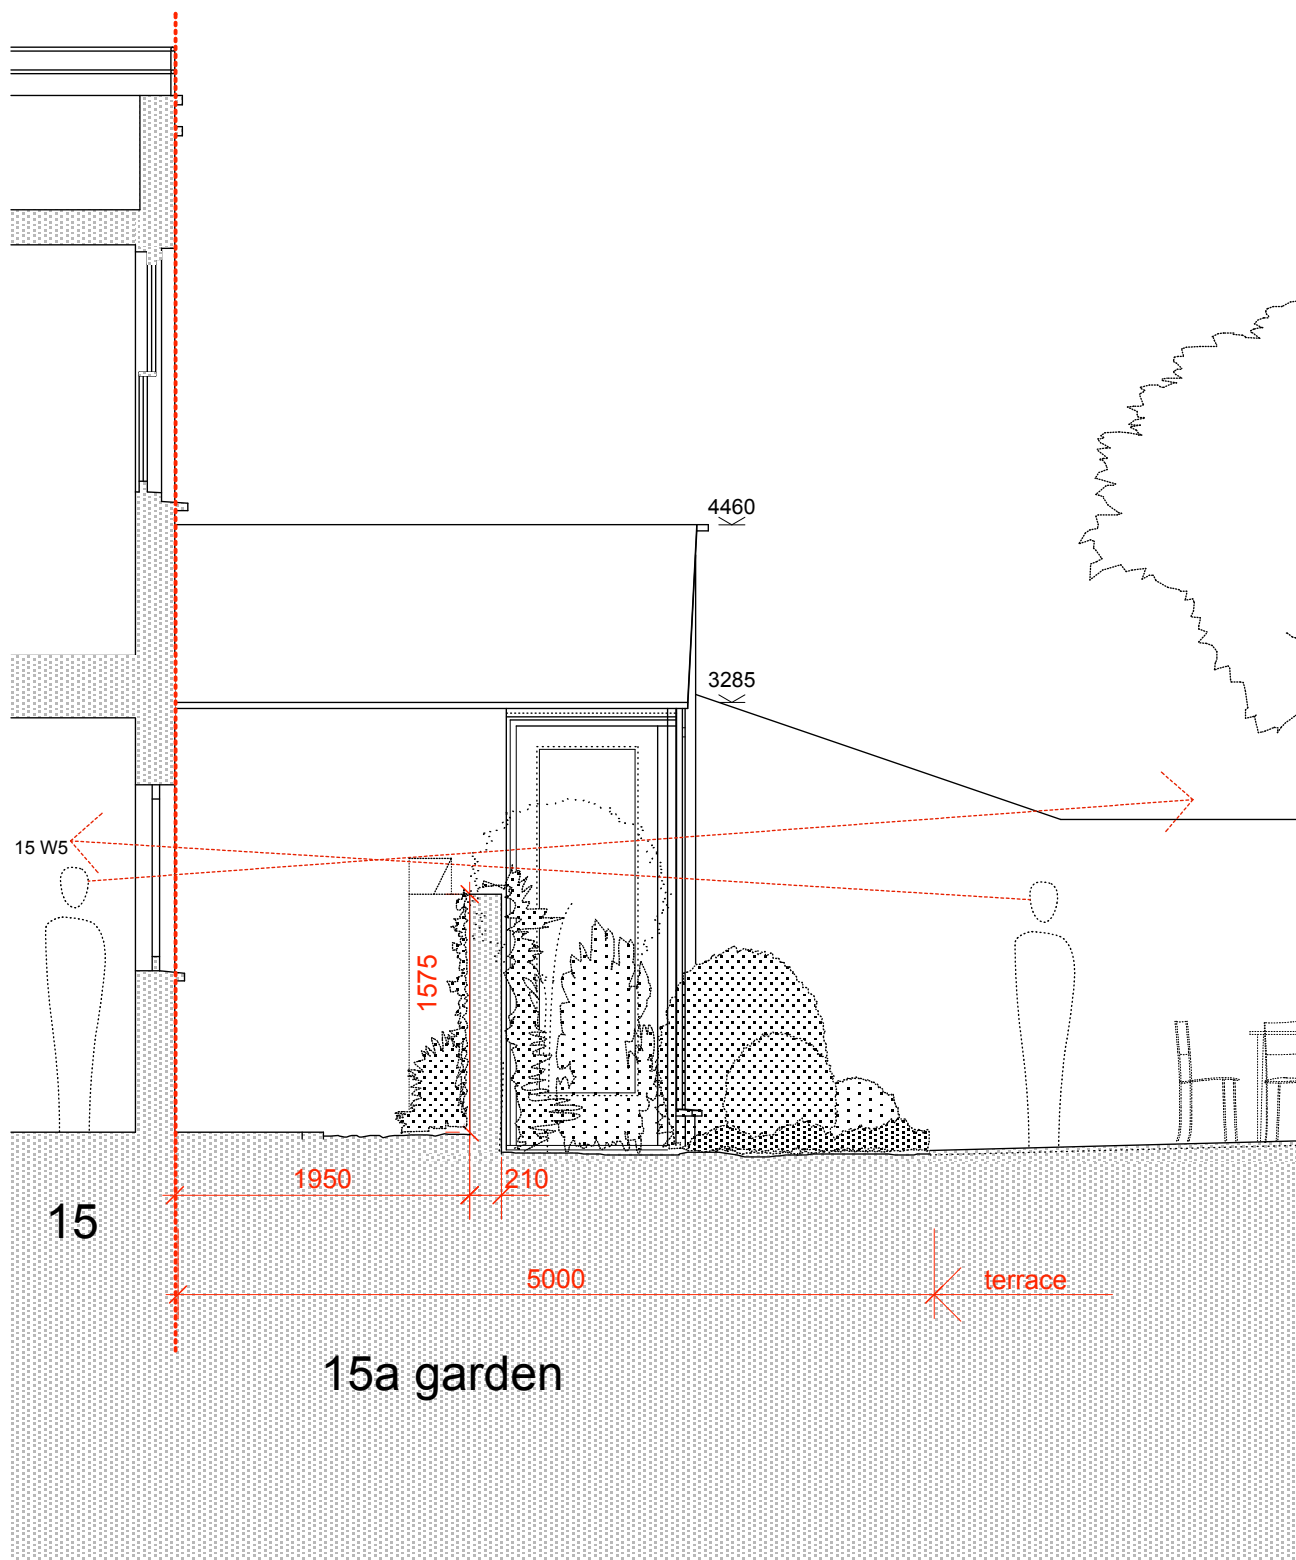

Parliament Hill
ground ffl 370 —
0.00 —

Note: The site datum has been re-indexed (0.00 has been lowered by 120 mm).

scale 1:50 /print @ A3

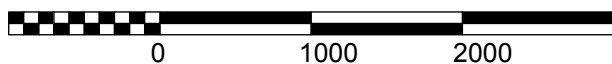

WOOLLACOTT ARCHITECTS

15a Parliament Hill
0207 431 9983
07933 672 917

GILMARTIN

London NW3 2SY
wgarchitects@mac.com
woollacottgilmartin.com

15a Parliament Hill
New House

27.05.2016
Proposed
Section: U

revA P/1:50/205/U