


370  
0.00

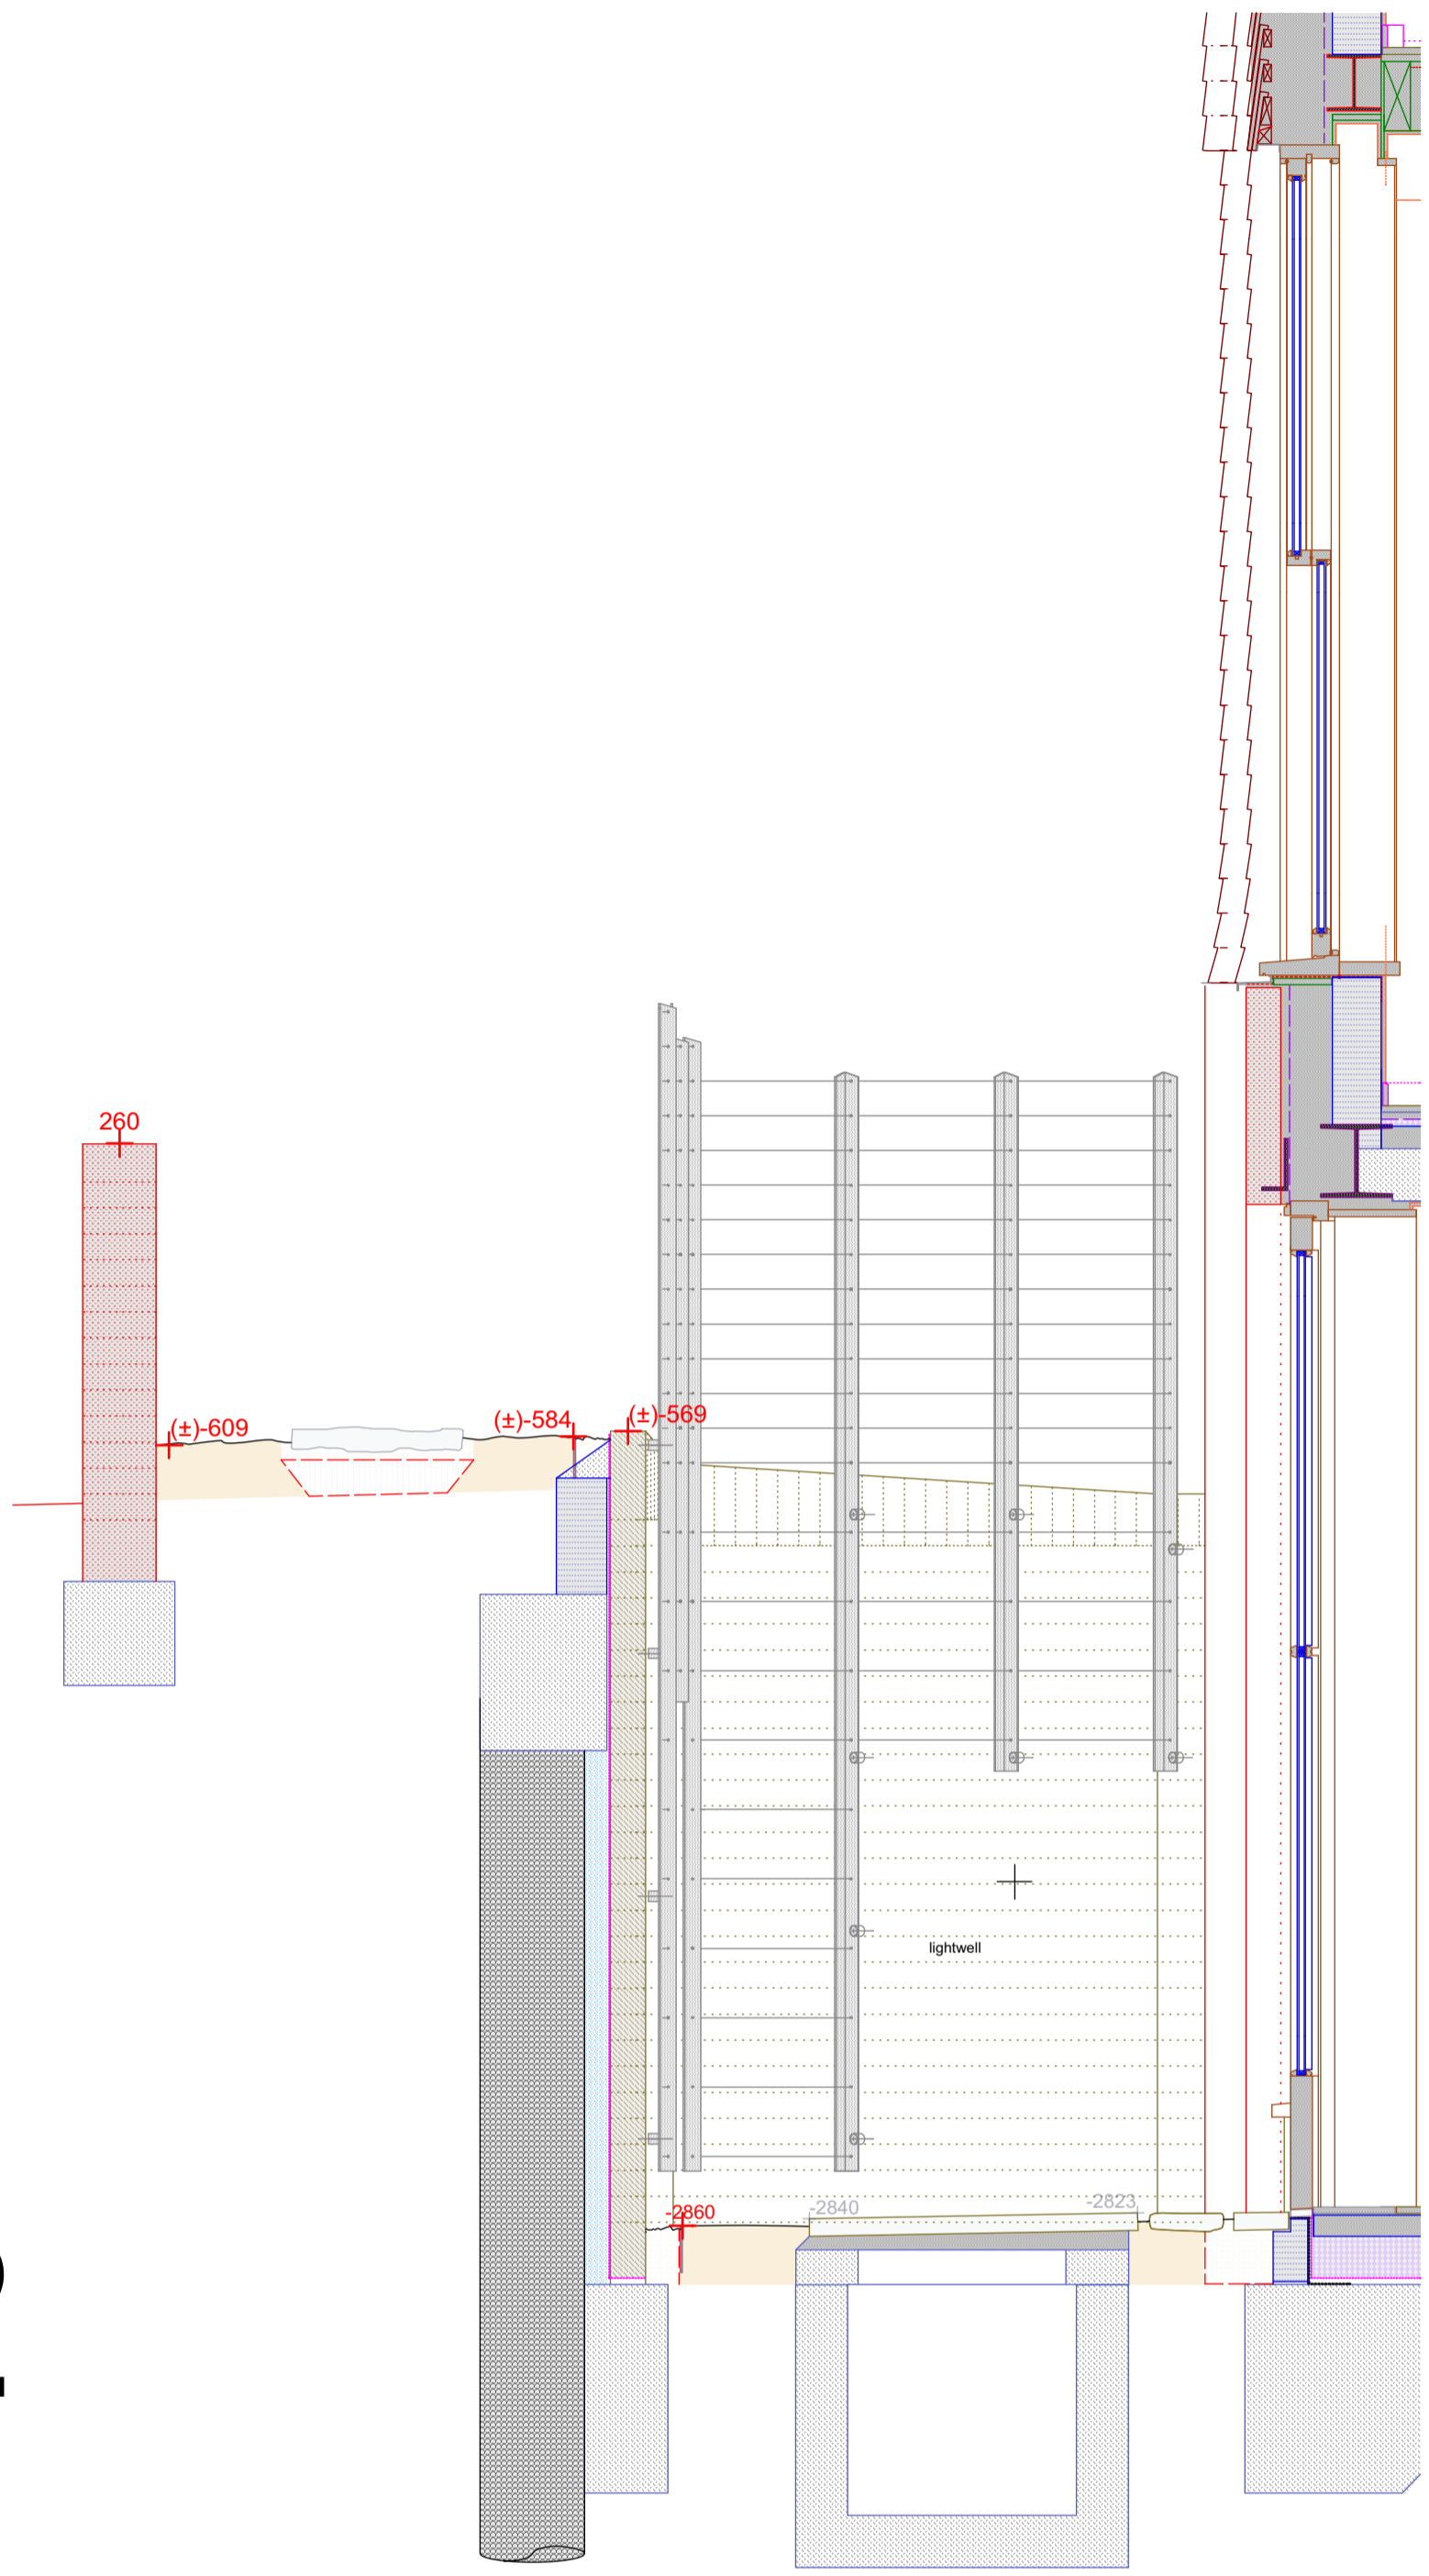


# D/2

Note: Planting not shown in this section. See plans for details.

# front garden: section D2

Woolacott Gilmartin Architects  
15a Parliament Hill  
London NW3 2SY  
wgarchitects@mac.com 07891 264 889  
woollacottgilmartin.com

**external works  
front garden**  
Proposed New House: 15a Parliament Hill

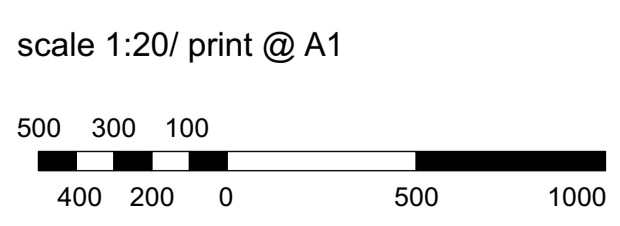

01.11.18  
**P/extwrks/1:20/217**