
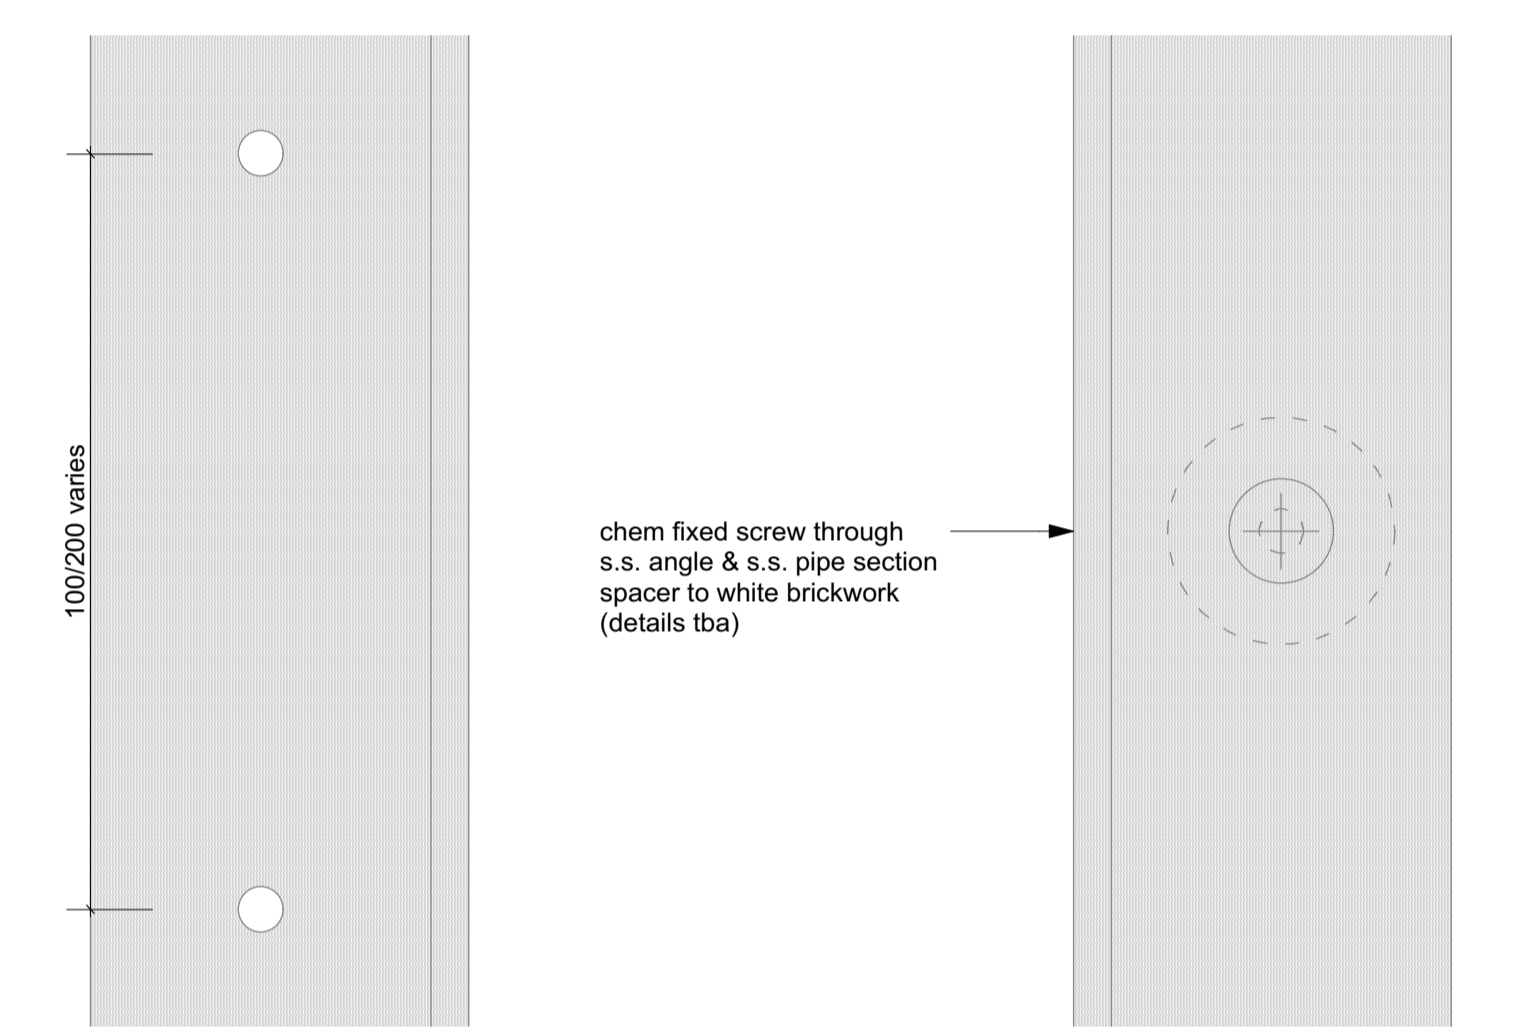
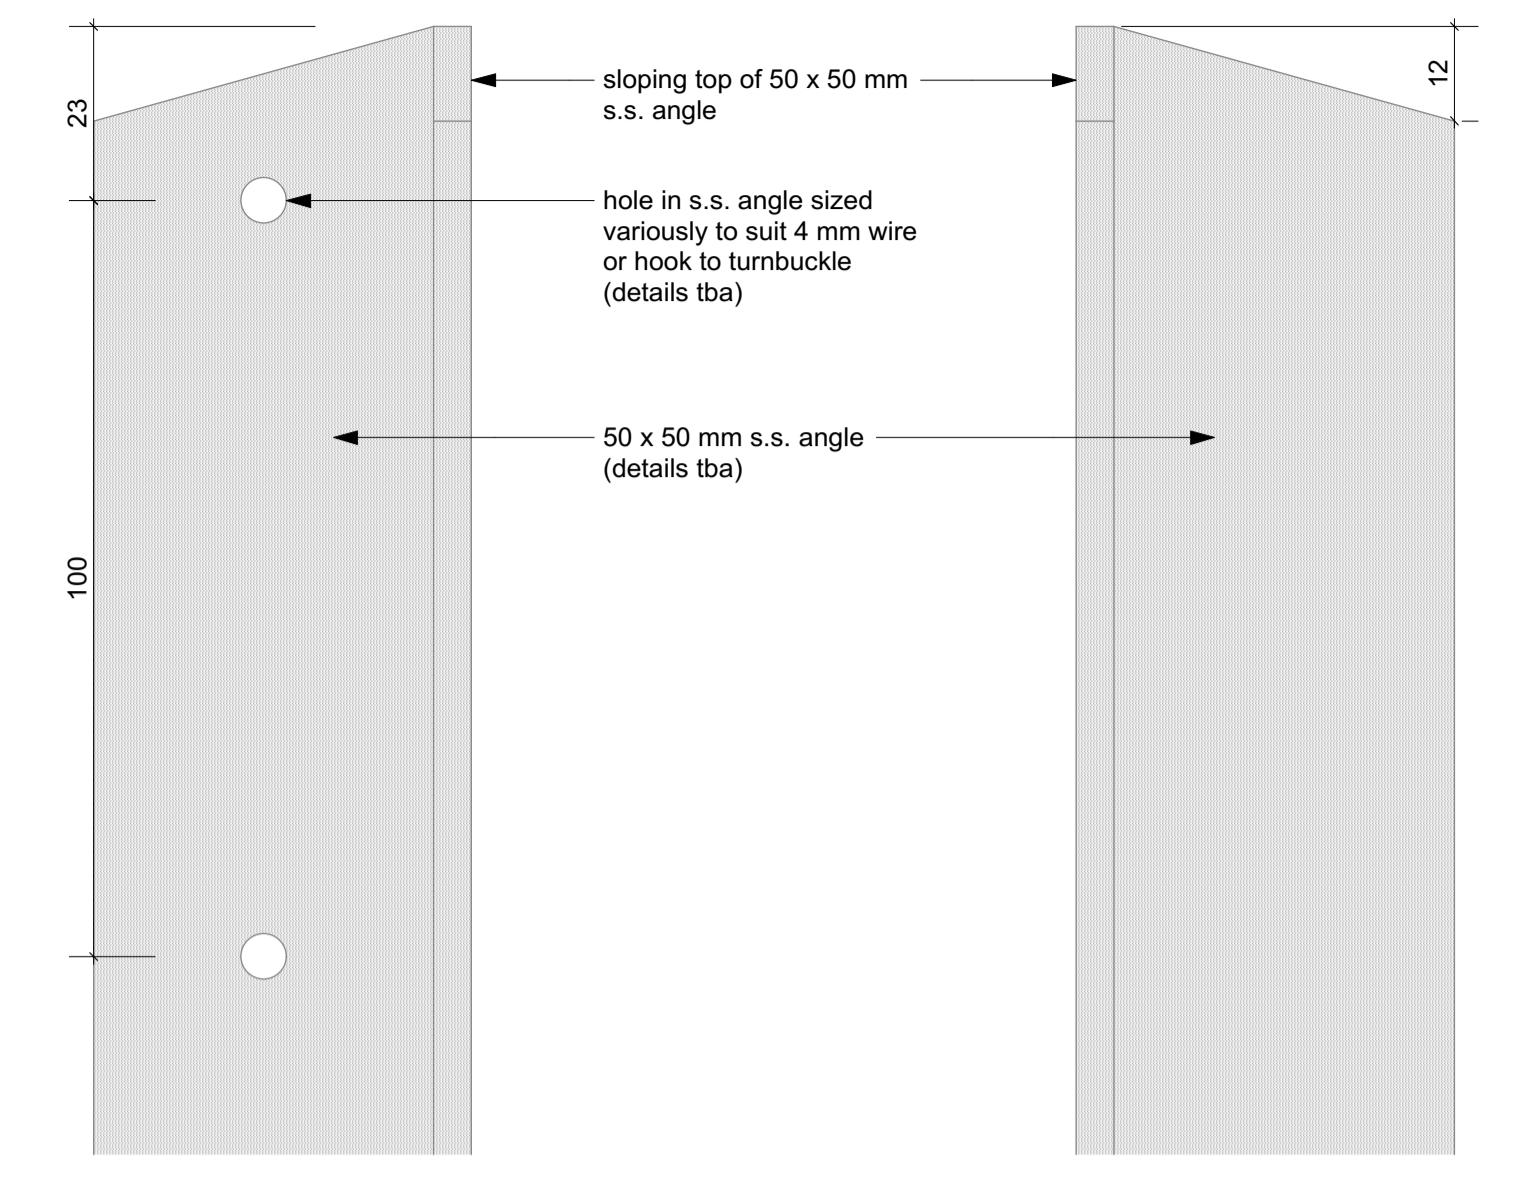



50 x 50 mm vertical stainless steel angle upright & s.s. wire (details tba) chem fixed to white brick wall

tr.1 tr.2 tr.3 tr.4 tr.5 tr.6 tr.7 tr.8 tr.9 tr.10 tr.11

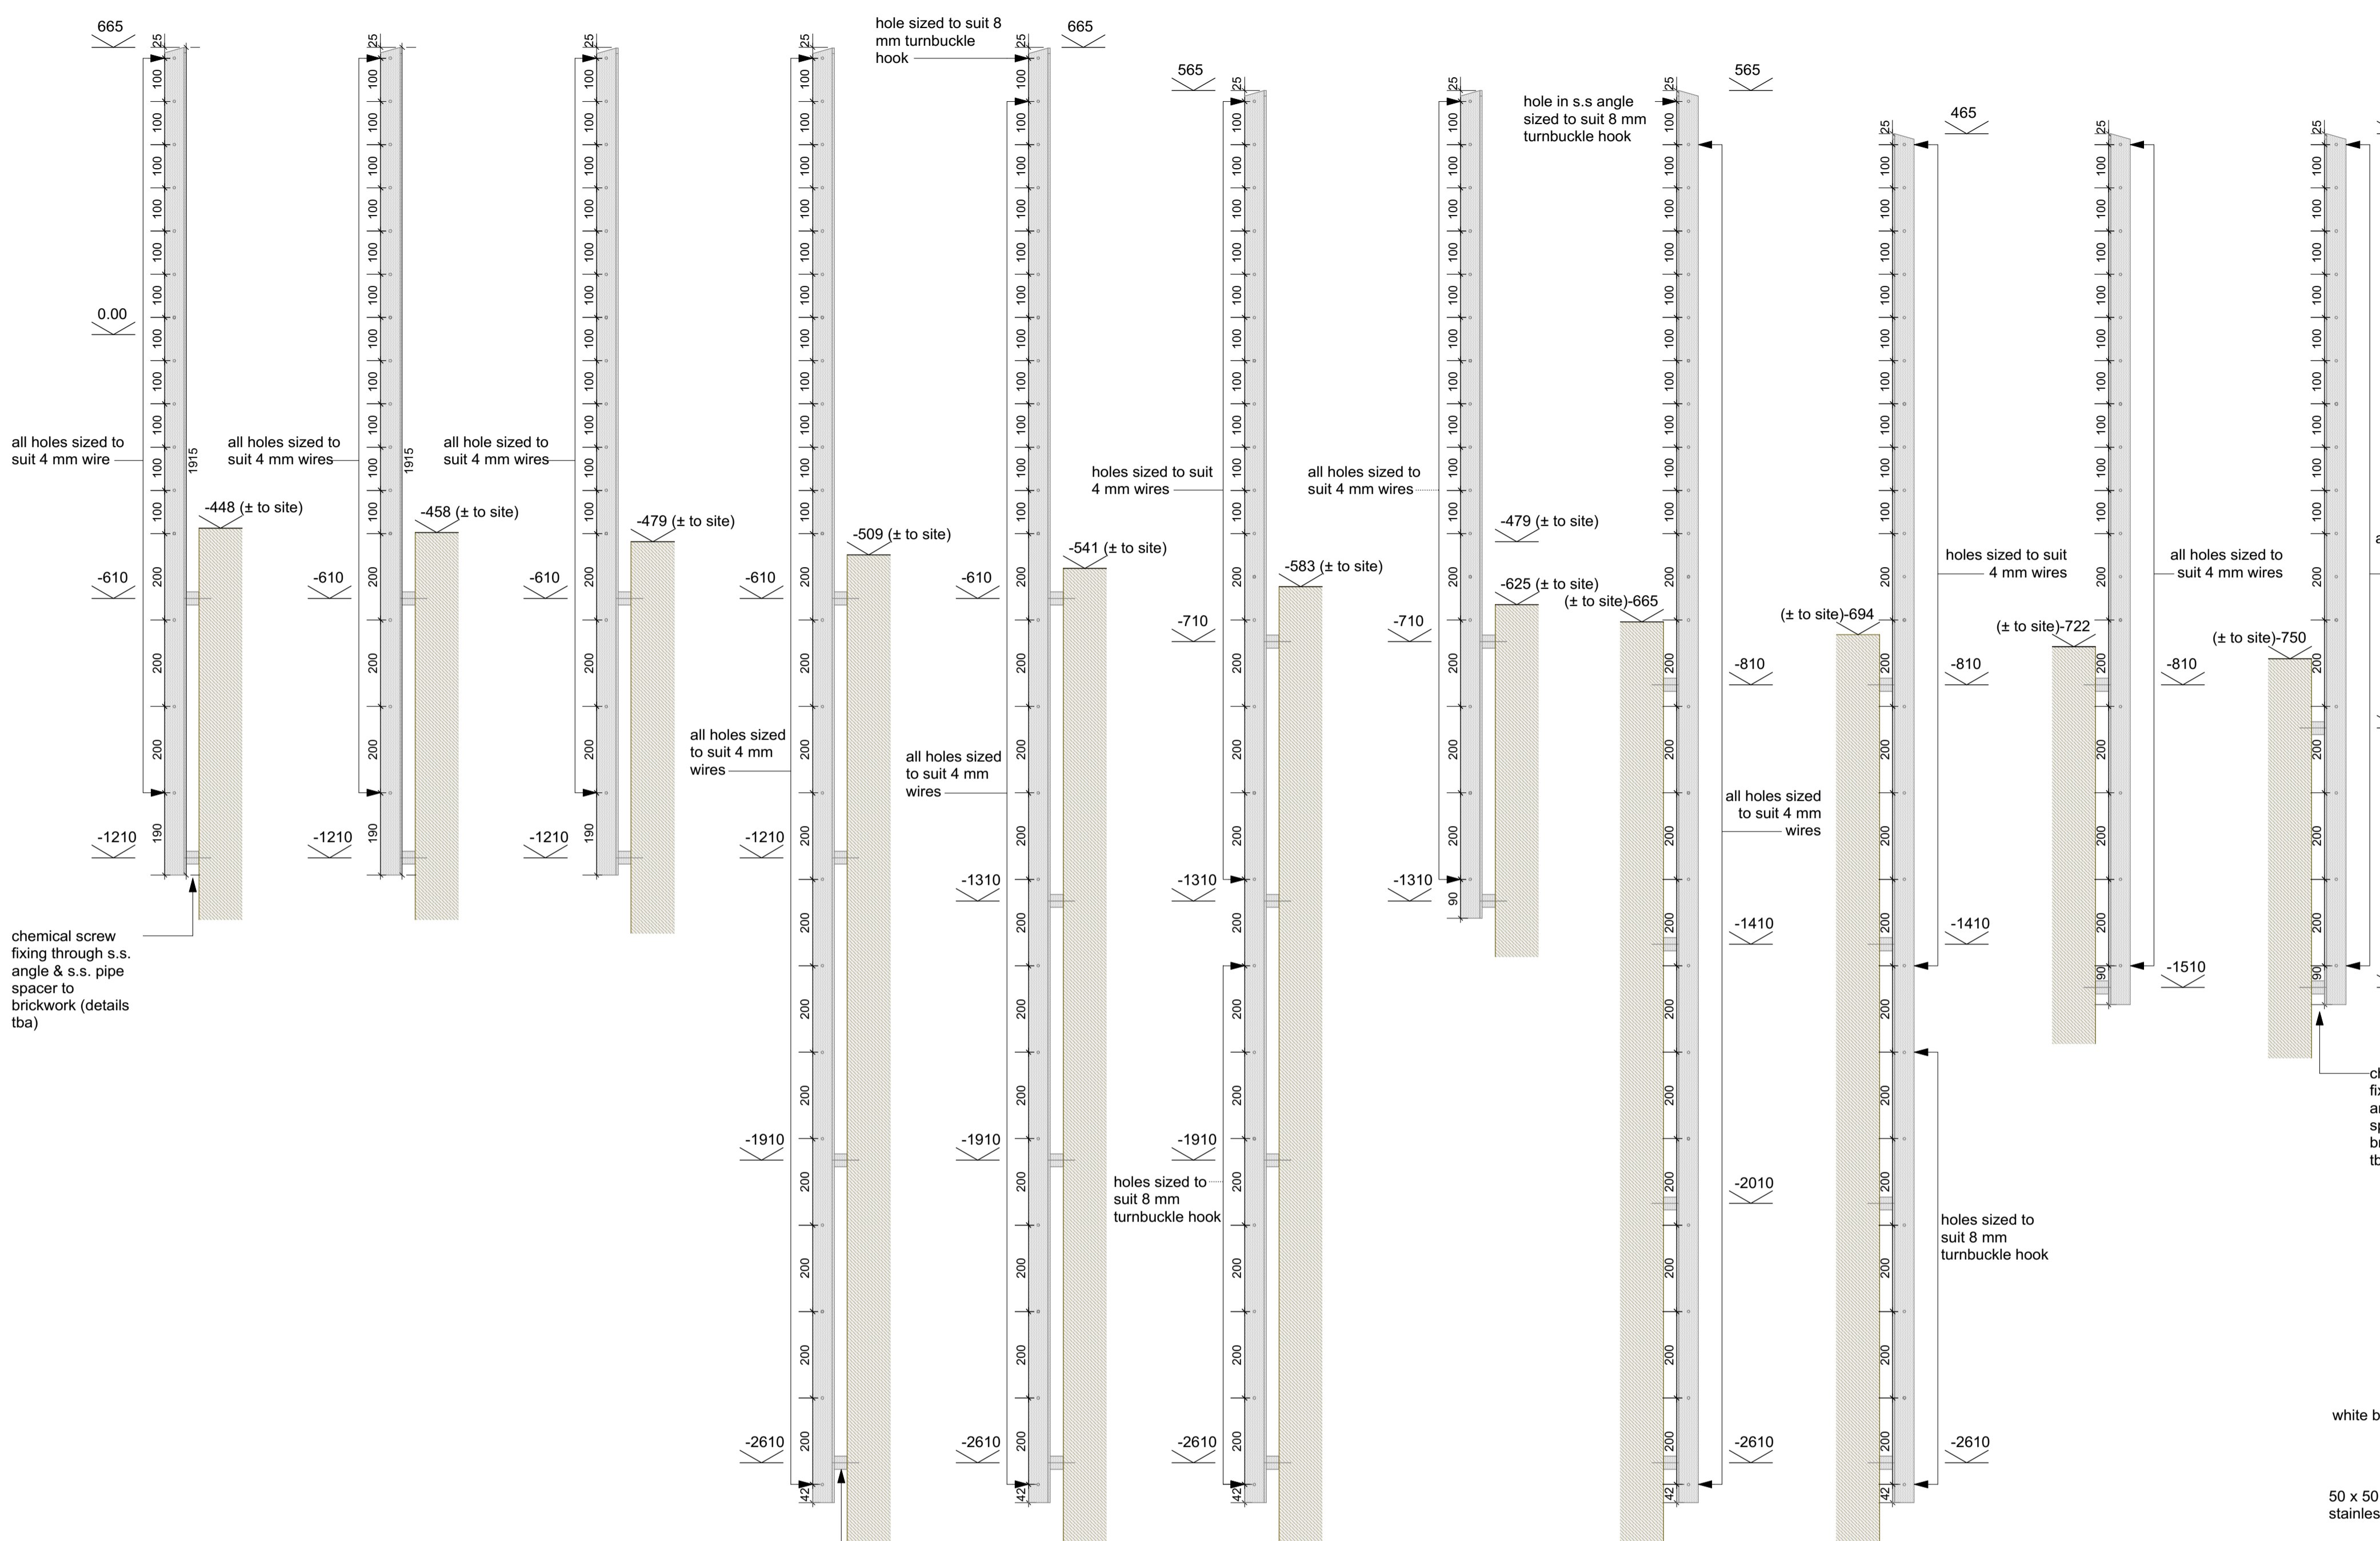


Elevation: S.S. Angle (s.s. wire holes)

Elevation: S.S. Angle (screw fixing)

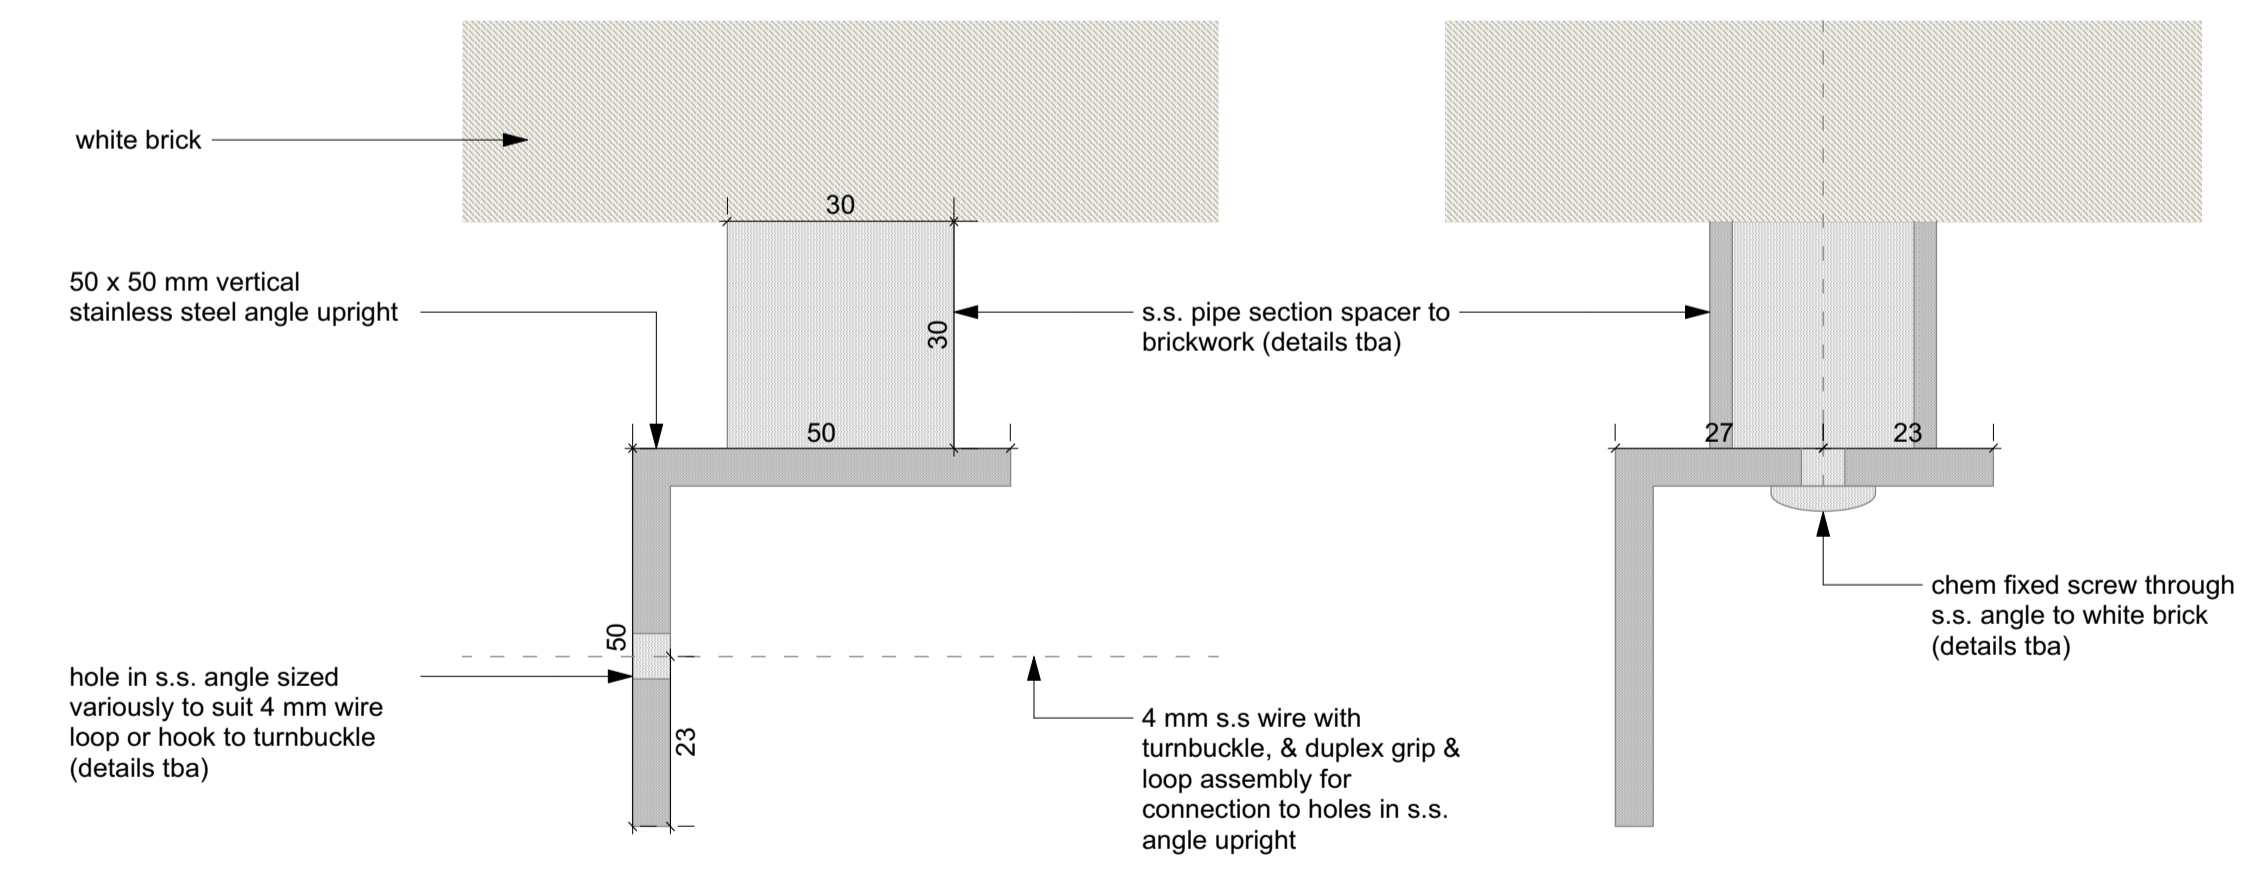

Plan: S.S. Angle

Plan: S.S. Angle (through Pipe Spacer/Screw Fixing)

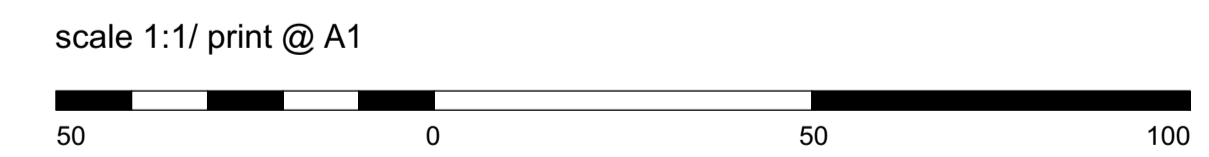

front garden: lightwell climbers

Woollacott Gilmartin Architects
15a Parliament Hill
London NW3 2SY
wgarchitects@mac.com
woollacottgilmartin.com
07891 264 889

external works
front garden
Proposed New House: 15a Parliament Hill

01.11.18
P/extwrks/1:10/201