

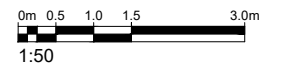


1. Vertical silvered timber cladding boards
2. PPC black Aluminium cladding over doors
3. Illuminated projecting signage over doors
4. Wall lights
5. PPC black Aluminium doors
6. Timber bench seat
7. PPC black Aluminium raised planter
8. Cycle maintenance stand
9. PPC Aluminium clad canopy linking showers to main building
10. Glazed Roof Light
11. Recessed downlight

01 Proposed Commuter Facilities Section C-C
20.201 1:50@A1

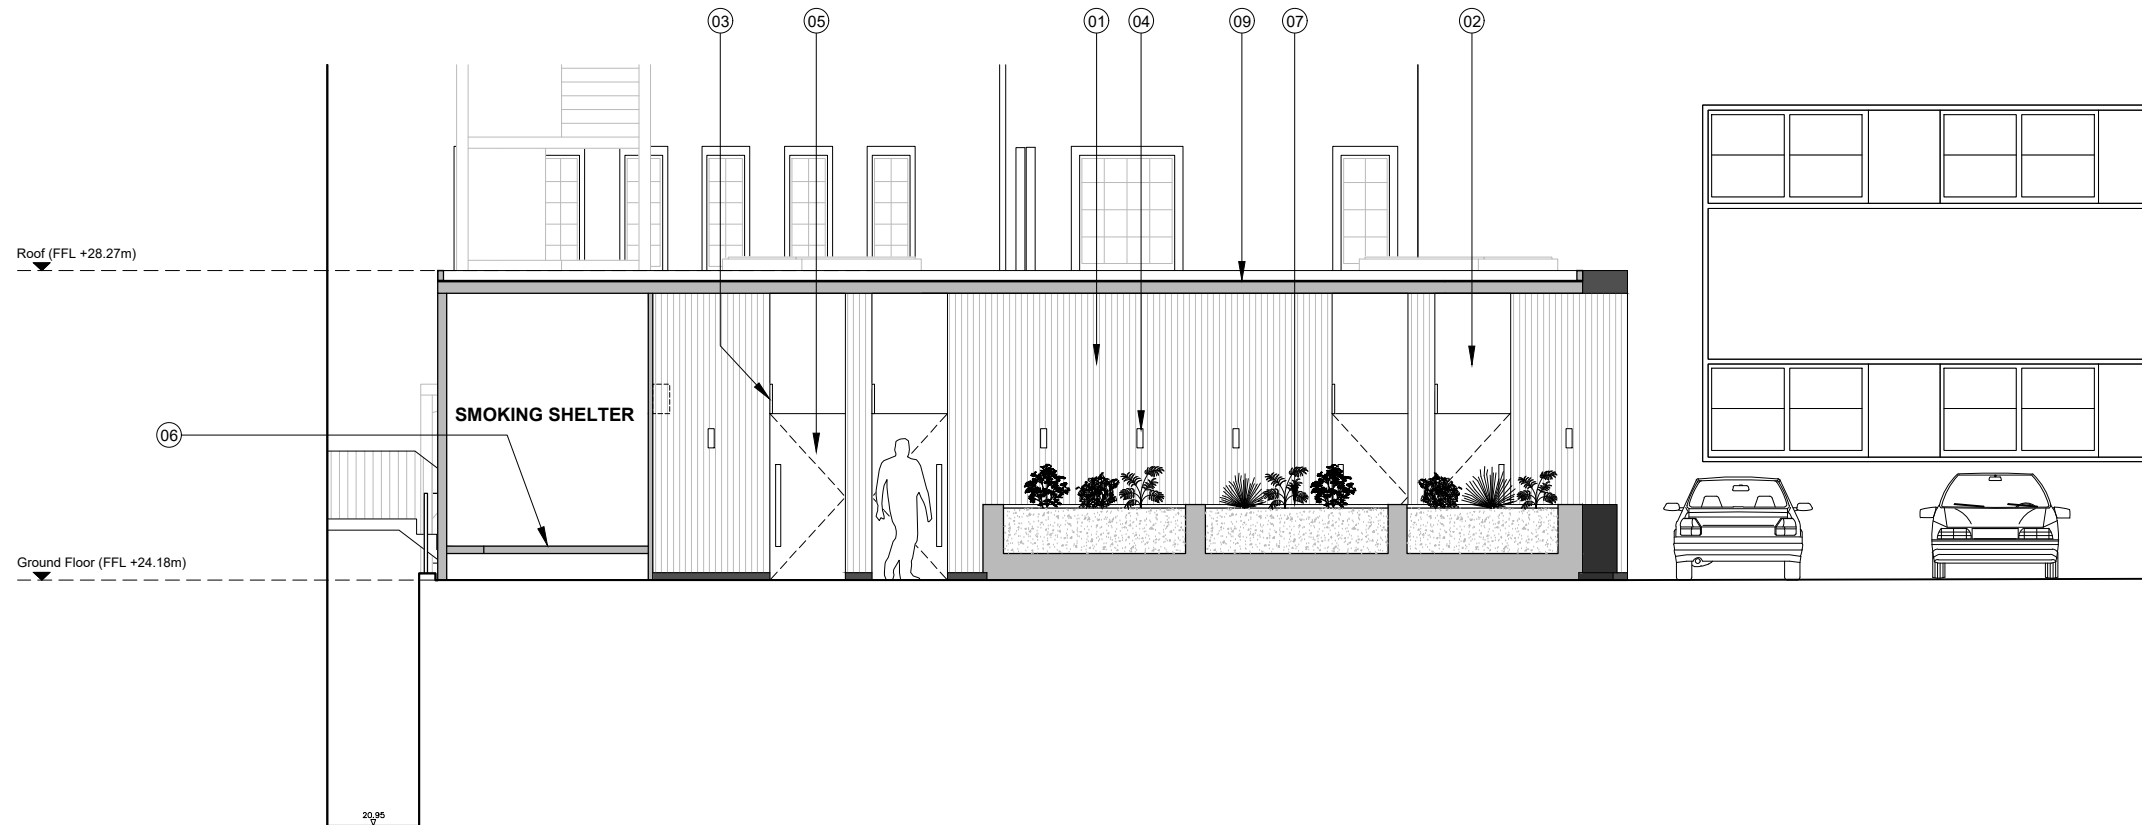

| Rev. | Description | By | Date |
|------|---------------------|-----|----------|
| P1 | Issued for Planning | ASB | 03.09.18 |

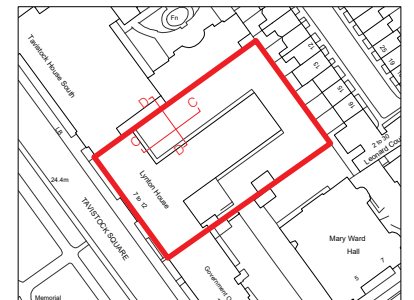

Client
Ferridge

Project
Lynton House

Title
Proposed Commuter Facilities Sections CC & DD

| Status | Purpose of Issue | RIBA stage |
|--------|------------------|------------|
| S2 | For Planning | 3 |

| Project No. | Drawn | Checked | Scale | Rev. |
|-------------|-------|---------|-------------------------|------|
| 1713 | ASB | JA | 1:50 @ A1 1:100 @ A3 | P1 |

Drawing No.
1713-BG-ZZ-00-DR-A-20.252

02 Proposed Commuter Facilities Section D-D
20.201 1:50@A1