




1. Vertical silvered timber cladding boards
2. PPC black Aluminium cladding over doors
3. Illuminated projecting signage over doors
4. Wall lights
5. PPC black Aluminium doors
6. Timber bench seat
7. PPC black Aluminium raised planter
8. Cycle maintenance stand
9. PPC Aluminium clad canopy linking showers to main building
10. Glazed Roof Light
11. PPC black Aluminium parapet coping

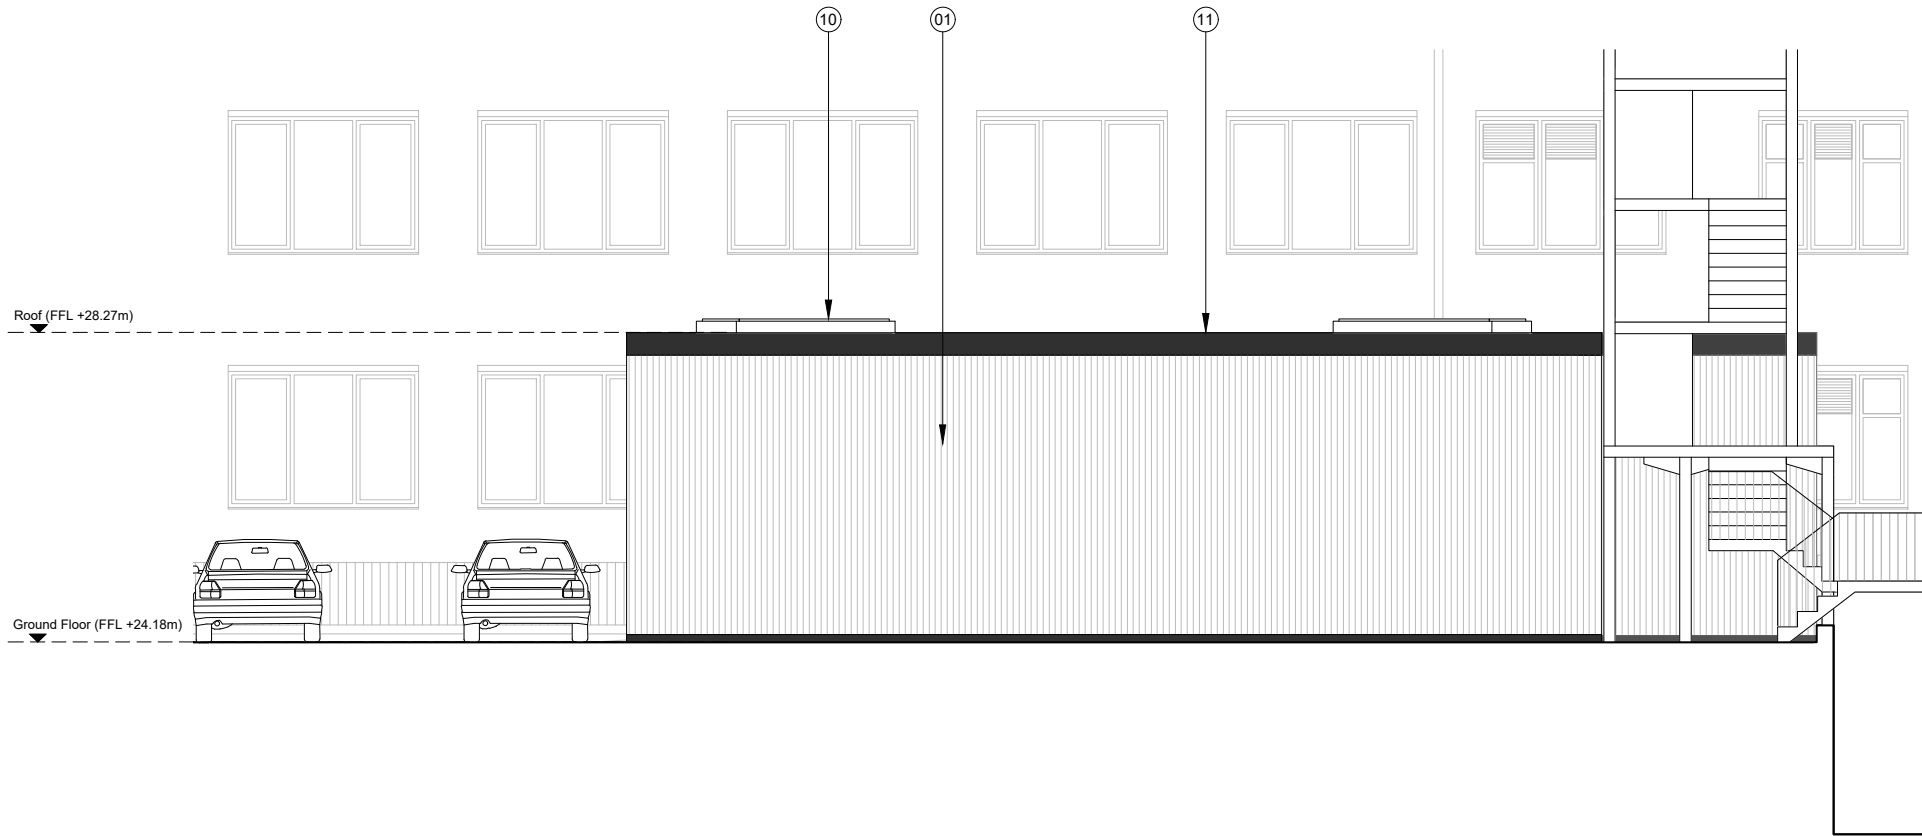


01 Proposed Commuter Facilities Elevation C-C
20.201 1:50@A1

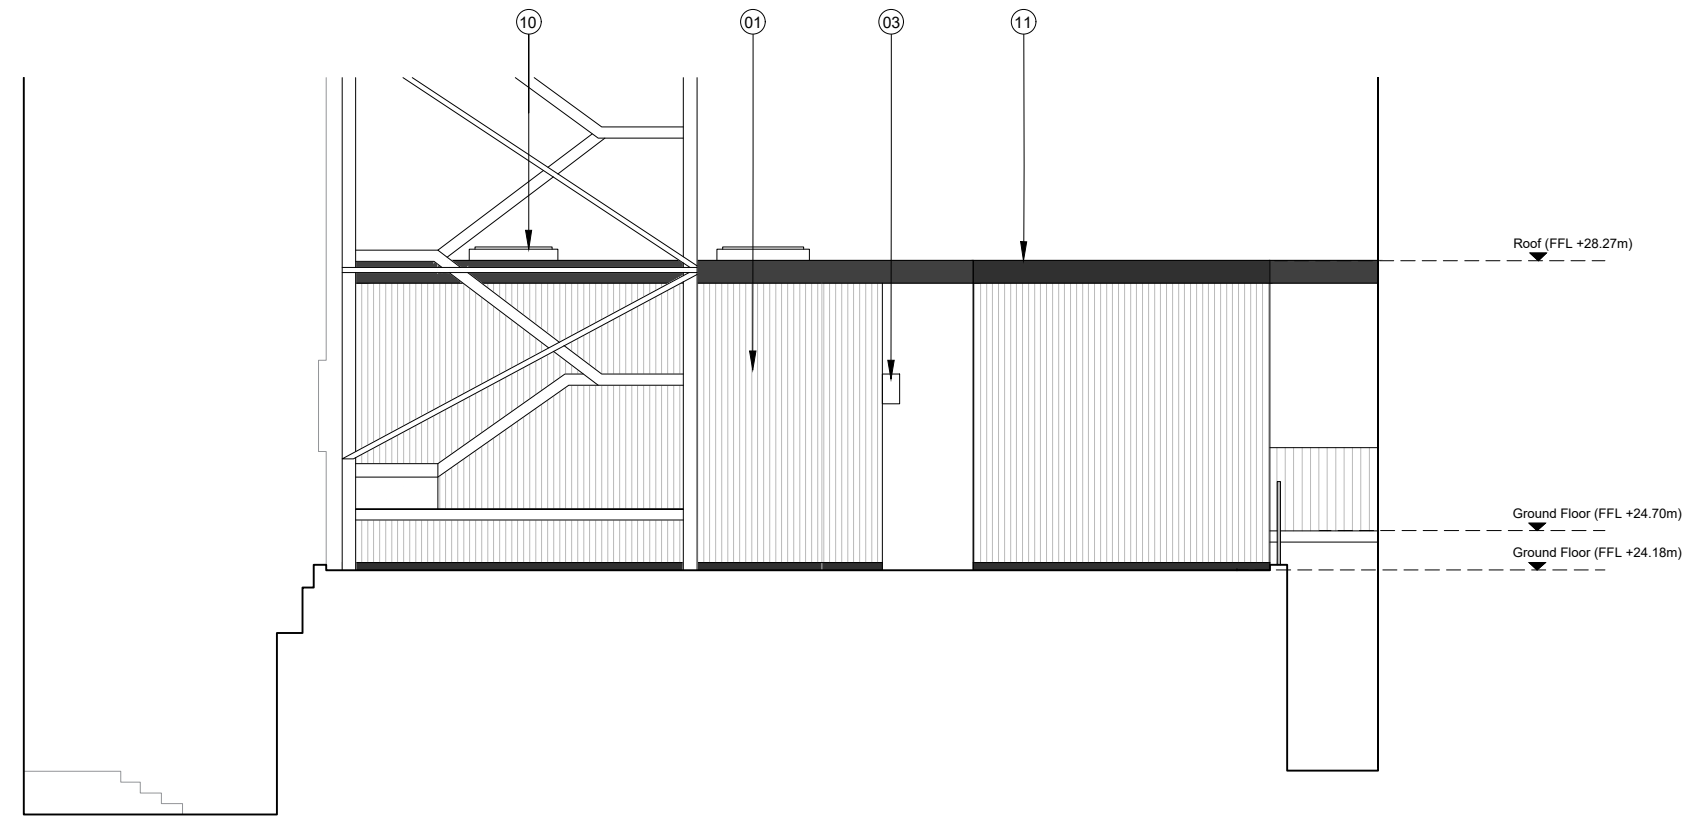

02 Proposed Commuter Facilities Elevation D-D
20.201 1:50@A1

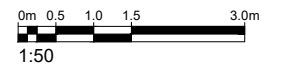

P1	Issued for Planning	ASB	03.09.18
Rev.	Description	By	Date

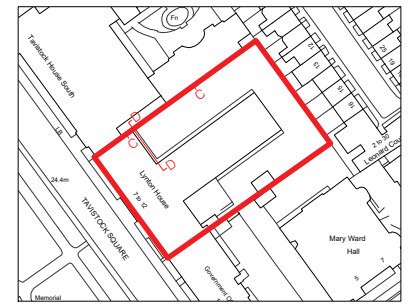

Client
Fernridge

Project
Lynton House

Title
Proposed Commuter Facilities Elevations CC & DD

Status	Purpose of Issue	RIBA stage
S2	For Planning	3

Project No.	Drawn	Checked	Scale	Rev.
1713	ASB	JA	1:100 @ A1 1:200 @ A3	P1

Drawing No.
1713-BG-ZZ-00-DR-A-20.272